

TOWN OF SHERMAN
SHERMAN SCHOOL BUILDING COMMITTEE / SHERMAN BOARD OF EDUCATION

SHERMAN SCHOOL
2 ROUTE 37 EAST, SHERMAN, CT

PORTIONS OF THESE ARCHITECTURAL AND ENGINEERING DRAWINGS CONTAIN OPERATIONAL SPECIFICS OF SECURITY INFRASTRUCTURE
AND SYSTEMS WHICH ARE *CONFIDENTIAL* AND SHOULD NOT BE PUBLICLY DISCLOSED AS PERMITTED BY C.G.S. § 1 - 210.

Issue Date
JUNE 10, 2026 - CONFORMED SET
STATE PROJECT NO. 127-0009 RNV SHERMAN SCHOOL RENOVATION PROJECT
STATE PROJECT NO.127-0010 BE/RNV SHERMAN SCHOOL CENTRAL ADMINISTRATION PROJECT

PROJECT PHASE 2 OF 3: FURNITURE, FIXTURES & EQUIPMENT (FF+E)



ANTINOZZI
ASSOCIATES
ARCHITECTURE
+ INTERIORS

271 Fairfield Avenue
Bridgeport, Connecticut 06604
TEL (203) 377-1300
www.antinozzi.com

D'AGOSTINO &
ASSOCIATES
TECHNOLOGY, SECURITY
& AUDIO/VISUAL CONSULTANT

1266 E. MAIN STREET
STAMFORD, CT 06902
TEL: (203) 539-6164
www.da-technology.com

- DRAWING LIST:**
- FR-100.A PARTIAL LOWER LEVEL FURNITURE PLAN - NORTH
 - FR-100.B PARTIAL LOWER LEVEL FURNITURE PLAN - SOUTH
 - FR-101.A PARTIAL MAIN LEVEL FURNITURE PLAN - NORTH
 - FR-101.B PARTIAL MAIN LEVEL FURNITURE PLAN - SOUTH
 - IT-001 TECHNOLOGY SITE PLAN
 - IT-100 TECHNOLOGY OVERALL LOWER-LEVEL CABLE DELINIATION
 - IT-100.A TECHNOLOGY PARTIAL LOWER-LEVEL NORTH
 - IT-100.B TECHNOLOGY PARTIAL LOWER-LEVEL SOUTH
 - IT-101 TECHNOLOGY OVERALL MAIN-LEVEL CABLE DELINIATION
 - IT-101.A TECHNOLOGY PARTIAL MAIN-LEVEL NORTH
 - IT-101.B TECHNOLOGY PARTIAL MAIN-LEVEL SOUTH
 - IT-102 TECHNOLOGY PENTHOUSE AND CLERESTORY
 - IT-200 TECHNOLOGY DATA ROOM ELEVATION & UPS POWER DIAGRAMS
 - IT-300 TECHNOLOGY AV WIRING DIAGRAMS


GENERAL FURNITURE NOTES

- A. TO ENSURE PROPER ATTACHMENT OF FIXTURES, FURNISHINGS & EQUIPMENT ITEMS, INCLUDING TECHNOLOGY ITEMS, WHERE ITEMS ARE ATTACHED TO WALL, CEILING, OVERHEAD STRUCTURE, AND/OR FLOOR CONTRACTOR SHALL PROVIDE INFORMATION ADEQUATE FOR ARCHITECT TO VERIFY ITEMS. ATTACHED TO WALL, CEILING, OVERHEAD STRUCTURE AND/OR FLOOR ARE ATTACHED SECURELY AND PER MANUFACTURER'S RECOMMENDATIONS. ARCHITECT'S REVIEW MAY BE IMPLEMENTED DURING SUBMITTAL PROCESS. CONTRACTOR SHALL PROVIDE STRUTS, HANGERS, FASTENERS, SAFETY HARNESSES, CHANNELS, BOLTS, SCREWS, RODS, ETC. TO SECURELY ATTACH ITEMS TO EXISTING STRUCTURE AS REQUIRED TO MEET FIELD CONDITIONS AND MEET APPLICABLE CODES.
- B. IN ORDER TO MEET THE NEEDS OF THE PERSON WITH DISABILITIES, WHEN APPLICABLE, ALL FIXTURES, FURNISHINGS AND EQUIPMENT ITEMS SHALL COMPLY WITH:
- CURRENT CONNECTICUT STATE BUILDING CODE INCLUDING 2009 ICC/ANSI A117.1
 - SECTION 504 OF THE REHABILITATION ACT 1973 INCLUDING CURRENT ADA STANDARDS FOR ACCESSIBLE DESIGN AND SECTION 504 REGULATIONS, AND
 - AMERICANS WITH DISABILITIES ACT TITLE 11 INCLUDING THE CURRENT ADA STANDARDS FOR ACCESSIBLE DESIGN AND ADA REGULATIONS.
- C. ACCESSIBLE KNEE AND TOE CLEARANCE SHALL COMPLY WITH CURRENT ADA STANDARDS FOR ACCESSIBLE DESIGN, SECTION 306.
- D. COMPLIANCE WITH THE CURRENT CONNECTICUT STATE FIRE SAFETY CODE AND CURRENT C.S.A. - TITLE 29/LABOR IS ALSO REQUIRED.
- E. THE ITEMS SHALL INCLUDE, BUT ARE NOT LIMITED TO: FIXTURES, FURNISHINGS AND EQUIPMENT, WORKSTATIONS (INCLUDING BUILT-INS), LABORATORY FUME HOODS, DARK ROOM EQUIPMENT, WELDING STATIONS, SHOP EQUIPMENT, ETC.
- F. THE FURNITURE CONTRACTOR (VENDOR) IS RESPONSIBLE FOR CONNECTING FURNISHINGS AND EQUIPMENT TO THE BUILDING'S ELECTRICAL SYSTEM INFRASTRUCTURE INSTALLED UNDER SEPARATE CONTRACT. REFER TO REQUIREMENTS OF THE GENERAL CONDITIONS AND SUPPLEMENTAL GENERAL CONDITIONS IN THE PROJECT MANUAL.
- G. CASEGOODS WITH END PANELS AND/OR MODESTY PANELS ADJACENT TO POWER OUTLETS MUST HAVE GROMMET ACCESS TO POWER AND/OR DATA OUTLET AT WALL.

GRAPHICS LEGEND

- Name XXX ROOM NAME AND NUMBER
- XXX XXXX FURNITURE TAGS
- △ REVISION TAG
- ♿ HANDICAP ACCESSIBLE
- EXISTING MILLWORK HATCH

ADA CLEARANCE

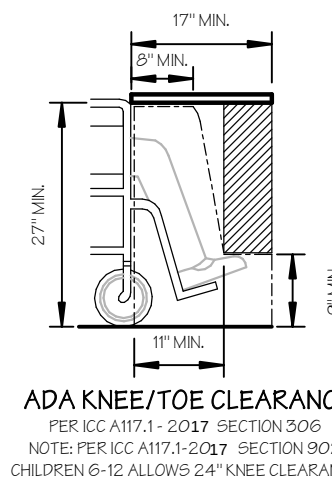


KEY PLAN



PARTIAL LOWER LEVEL FURNITURE FLOOR PLAN - NORTH

SCALE: 1/8" = 1'-0"

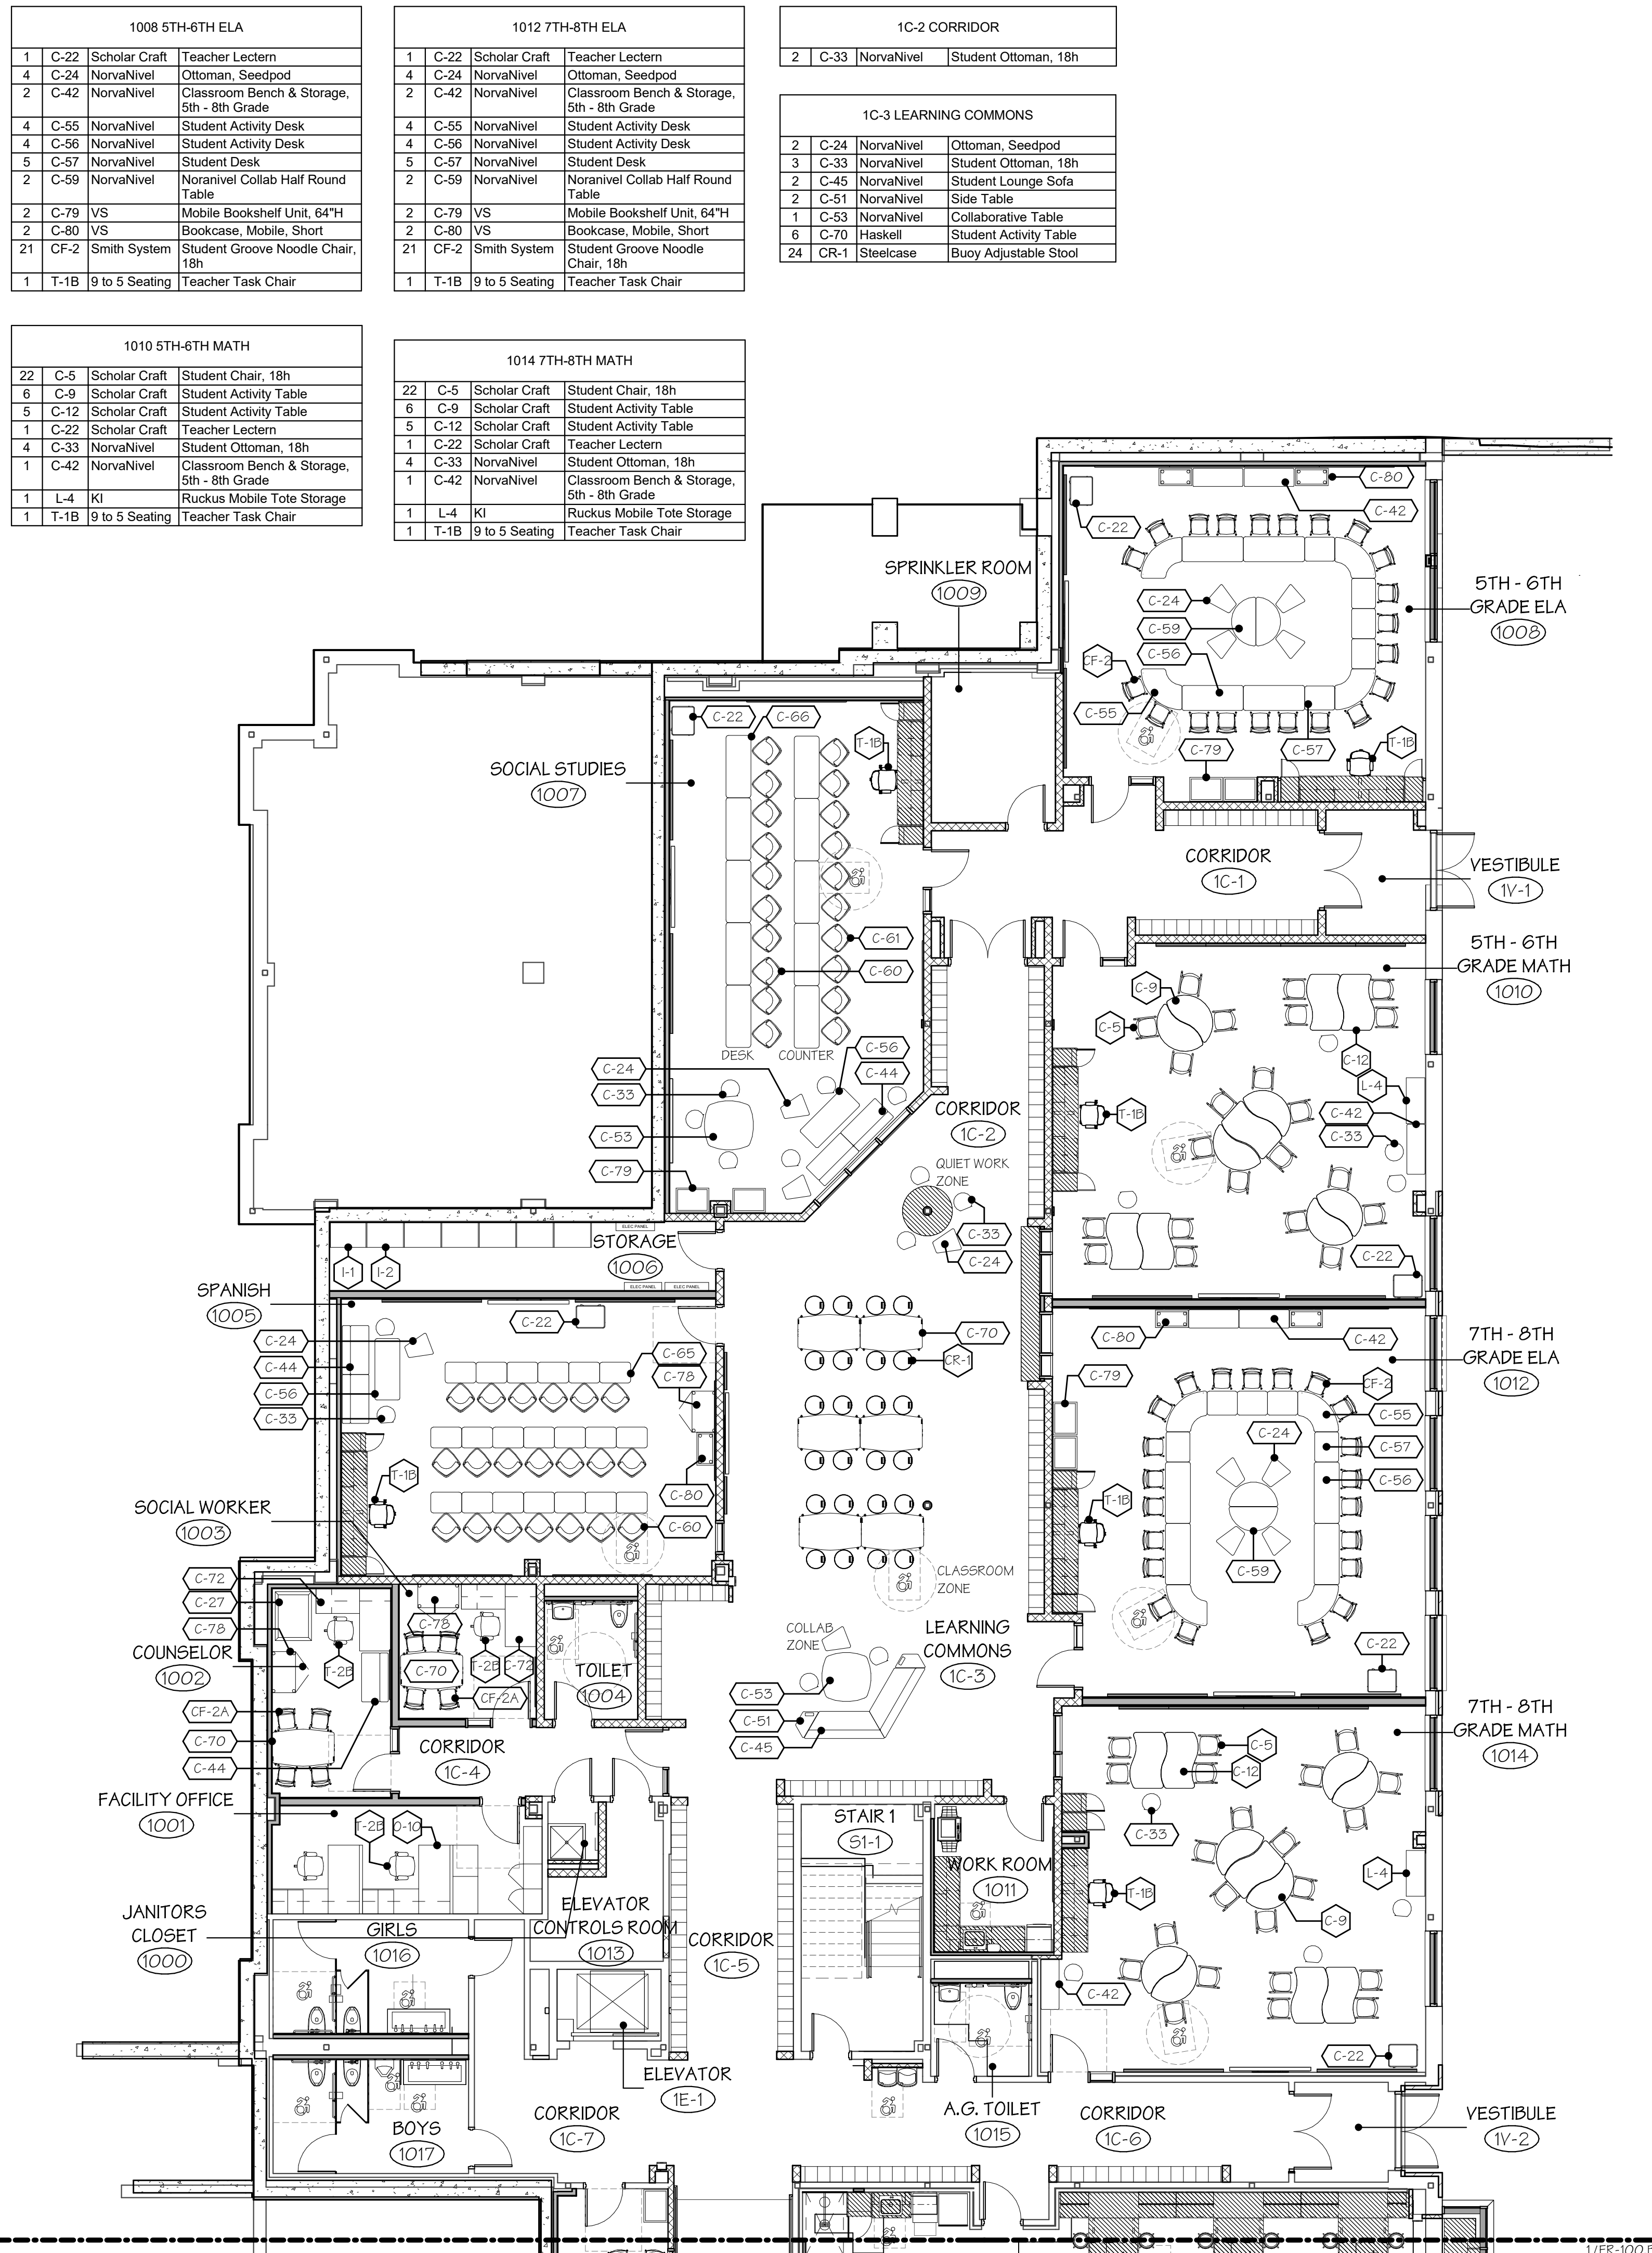

2000 WAITING			
1	C-47	NorvaNivel	Lounge Sofa
2	C-48	NorvaNivel	Lounge Chair
1	CR-4	Steelcase	Occasional Racetrack Table

2001 RECEPTION			
1	CR-3A	Steelcase	Buoy Adjustable Stool
1	O-11	FireKing	Fire Proof Lateral File
1	T-2	9 to 5 Seating	Administrative Task Chair

2002 SECURITY			
1	T-2	9 to 5 Seating	Administrative Task Chair
1	T-3	9 to 5 Seating	Guest & Conference Chair

2004 ASST PRINCIPAL			
2	CF-4	Smith System	Student Motion Stool
1	O-3	Ogfo Studio	Assitant Principals's Desk
1	O-6	Ogfo Studio	Bookcase
1	O-12	Ogfo Studio	Bookcase
1	T-2	9 to 5 Seating	Administrative Task Chair
2	T-3	9 to 5 Seating	Guest & Conference Chair

2006 CONFERENCE			
1	C-78	VS	Storage Cabinet, Mobile, Short
1	O-7	Ofgo Studio	Conference Table
8	T-3	9 to 5 Seating	Guest & Conference Chair

2007 PRINCIPAL			
1	O-1	Ofgo Studio	Round Meeting Table
1	O-2	Ofgo Studio	Principal's Desk
1	O-6	Ofgo Studio	Bookcase
1	T-2	8 to 5	Administrative Task Chair

2008 2ND-4TH GRADES			
16	4	C-9 Scholar Craft	Student Chair, 18h
4	C-4	Scholar Craft	Student Activity Table
2	C-10	Scholar Craft	Ambit Ottoman Bench
2	C-12	Scholar Craft	Student Activity Table
2	C-14	Scholar Craft	Undulate Ottoman Bench
1	C-15	Scholar Craft	Student Activity Table
2	C-18	Scholar Craft	Round Ottoman, 18h
1	C-22	Scholar Craft	Teacher Lectern
1	C-69	Haskell	Mobile Teachers Desk with Mobile Pedestal
2	C-82	Copernicus	Student Bike Desk
1	T-1A	9 to 5 Seating	Teacher Task Chair

2009 PSYCHOLOGIST		
1	C-48	NorvaNivel Lounge Chair
1	C-70	Haskell Student Activity Table
1	C-72	Haskell Teacher Desk
1	C-73	Haskell 2 Dr Lateral File
1	C-77	VS Storage Cabinet, Mobile, Tall
4	CF-1	Smith System Student Groove Noodle Chair, 18h
1	T-2A	9 to 5 Seating Administrative Task Chair

2010 2ND-4TH GRADES			
20	C-3	Scholar Craft	Student Chair, 16h
19	C-6	Scholarcraft	Student Desk with Book Box
1	C-7	Scholar Craft	ADA Student Desk
1	C-16	Scholar Craft	Kidney Table
1	C-18	Scholar Craft	Round Ottoman, 18h
1	C-25	Non/Native	Student Beanbag
2	C-36	Non/Native	2nd - 4th Grade
1	C-41	Non/Native	Classroom Bench & Storage, 2nd - 4th Grade
1	C-68	Non/Native	Lounge Chair
1	C-69	Haskell	Mobile Teachers Desk with Mobile Pedestal
1	CR-3	Steelcase	Adjustable Stool
1	K-1	Lakeshore Learning	Mobile Teaching Table
2	K-4	Lakeshore Learning	12 Cubby Math Cart
1	T-1A	9 to 5 Seating	Teacher Math Chair

2011 INTERVENTION ELA			
2	C-55	NorvaNivel	Student Activity Desk
1	C-70	Haskell	Student Activity Table
1	C-72	Haskell	Teacher Desk
1	C-79	VS	Mobile Bookshelf Unit, 64"H
1	C-80	VS	Bookcase, Mobile, Short
4	CF-1	Smith System	Student Groove Noodle Chair, 18h
4	CF-4	Smith System	Student Motion Stool
1	T-1A	9 to 5 Seating	Teacher Task Chair

2012 2ND-4TH GRADES			
20	C-3	Scholar Craft	Student Chair, 16h
19	C-6	Scholar Craft	Student Desk with Book Box
1	C-7	Scholar Craft	Student Student Desk
1	C-16	Scholar Craft	KIDNA Table
4	C-18	Scholar Craft	Round Ottoman, 18h
1	C-25	NonNaVel	Student Stooling
2	C-36	NonNaVel	Workpads, 2nd - 4th Grade
1	C-41	NonNaVel	Classroom Bench & Storage, 2nd - 4th Grade
1	C-48	NonNaVel	Lounge Chair
1	C-69	Haskell	Mobile Teachers Desk with Mobile Pedestal
1	CR-3	Steelcase	Buy Adjustable Stool
1	K-1	Lakeshore Learning	Mobile Teaching Aisle
2	K-4	Lakeshore Learning	12 Cubby Math Cart
1	T-1A	9 to 5 Seating	Teacher Task Chair

2013 SPEECH		
2	C-55	NorvaNivel Student Activity Desk
1	C-71	Haskell Teacher Desk
1	C-77	VS Storage Cabinet, Mobile, Tall
1	C-80	VS Bookcase, Mobile, Short
4	CF-4	Smith System Student Motion Stool
1	T-1A	9 to 5 Seating Teacher Task Chair


2014 2ND-4TH GRADES			
20	C-3	Scholar Craft	Student Chair, 16h
19	C-6	Scholarcraft	Student Desk with Book Box
4	C-7	Scholar Craft	ADA Student Desk
1	C-16	Scholar Craft	Kathy Taylor
1	C-18	Scholar Craft	Round Ottoman, 18h
1	C-22	Scholar Craft	Teacher Lectern
1	C-23	NorvaNivel	Ottoman, Seepdop
1	C-30	NorvaNivel	Student Ottoman, 16h
1	C-69	Haskell	Mobile Teachers Desk with Mobile Pedestal
1	C-82	Copernicus	Student Bike Desk
1	CR-3	Steelcase	Buoy Adjustable Stool
2	K-4	Lakeshore Learning	12 Cubby Math Cart
1	T-1A	9 to 5 Seating	Teacher Task Chair

2015 MEDIA CENTER			
3	B-1	Palmer	Dureon Tall Starter Wood Bookcase, 82" H
23	B-2	Palmer	Dureon Tall Adder Wood Bookcase, 82" H
2	B-3	Palmer	Dureon Tall Starter Wood Bookcase, 82" H
2	B-4	Palmer	Dureon Tall Adder Wood Bookcase, 82" H
3	B-5	Palmer	Dureon Low Double Adder Wood Bookcase, 42" H
3	B-6	Palmer	Dureon Low Double Starter Wood Bookcase, 42" H
3	C-34	Nova/Nivel	Ottoman, Seedydog
5	C-30	Nova/Nivel	Student Ottoman, 16h
7	C-32	Nova/Nivel	Student Ottoman, 18h
2	C-37	Nova/Nivel	Workpods, Specials
8	C-38	Nova/Nivel	Workpods, Specials
2	C-52	Nova/Nivel	Collaborative Booth Seating with Outer Bookcases
1	C-53	Nova/Nivel	Collaborative Table
1	C-54	Nova/Nivel	Collaborative Table
7	C-61	KI	Student Chair on Casters, 18" H
16	C-62	KI	Student Stool
4	C-8	Heckel	Table, 24" x 36"
1	C-81	Joni-Craft	Book Return
2	CF-3	Smith System	Bookrack
2	L-1	KI	Sway Lounger Chair
2	L-2	KI	Puckus S TEAM Mobile Tote Storage
2	T-10	9 to 5 Seating	Teacher Task Chair


2015M READING MEZZANINE			
1	B-1	Palmeri	Dureon Tall Starter Wood Bookcase, 82"H
6	B-2	Palmeri	Dureon Tall Starter Wood Bookcase, 82"H
1	C-22	Scholar Craft	Teacher Lectern
1	C-24	NorvaNivel	Ottoman, Seedpod
2	C-30	NorvaNivel	Student Ottoman, 16h
3	C-32	NorvaNivel	Student Ottoman, 18h
4	C-43	NorvaNivel	Student High Back Booth
4	C-44	NorvaNivel	Student High Back Booth
1	C-53	NorvaNivel	Collaborative Table
2	C-54	NorvaNivel	Collaborative Table
1	J-2	KI	Sway Lounge Chair

2017 STEM LAB			
1	C-22	Scholar Craft	Teacher Lectern
24	C-63A	Kl	Student Stool
6	C-68	Haskell	Project Table
1	CR-3	Steelcase	Buoy Adjustable Stool
4	L-3	Kl	Ruckus STEAM Mobile Tote Storage
1	T-1A	9 to 5 Seating	Teacher Task Chair

2016 2ND-4TH GRADES		
20	C-3	Scholar Craft Student Chair, 16h
19	C-6	Scholarcraft Student Desk with Book Box
1	C-7	Scholar Craft ADA Student Desk
1	C-16	Scholar Craft Kidney Table
C-18	Scholar Craft	Round Ottoman, 18h
1	C-22	Scholar Craft Teacher Lechner
1	C-23	NorvaNivel Ottoman, Seepod
1	C-30	NorvaNivel Student Ottoman, 16h
1	C-69	Haskell Mobile Teachers Desk with Mobil Pedestal
1	C-82	Copernicus Student Bike Desk
CR-3	Steelcase	Buyo Adjustable Stool
2	K-4	Lakeshore Learning 12 Cubby Math Cart
1	T-1A	9 to 5 Seating Teacher Task Chair

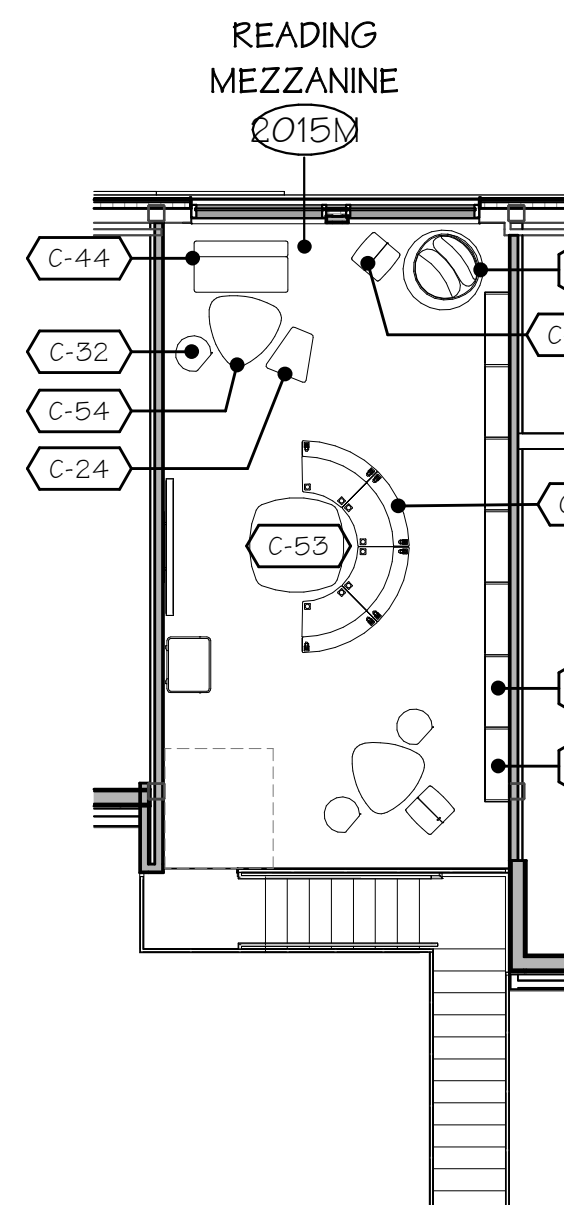

MEZZANINE FURNITURE FLOOR PLAN - NORTH

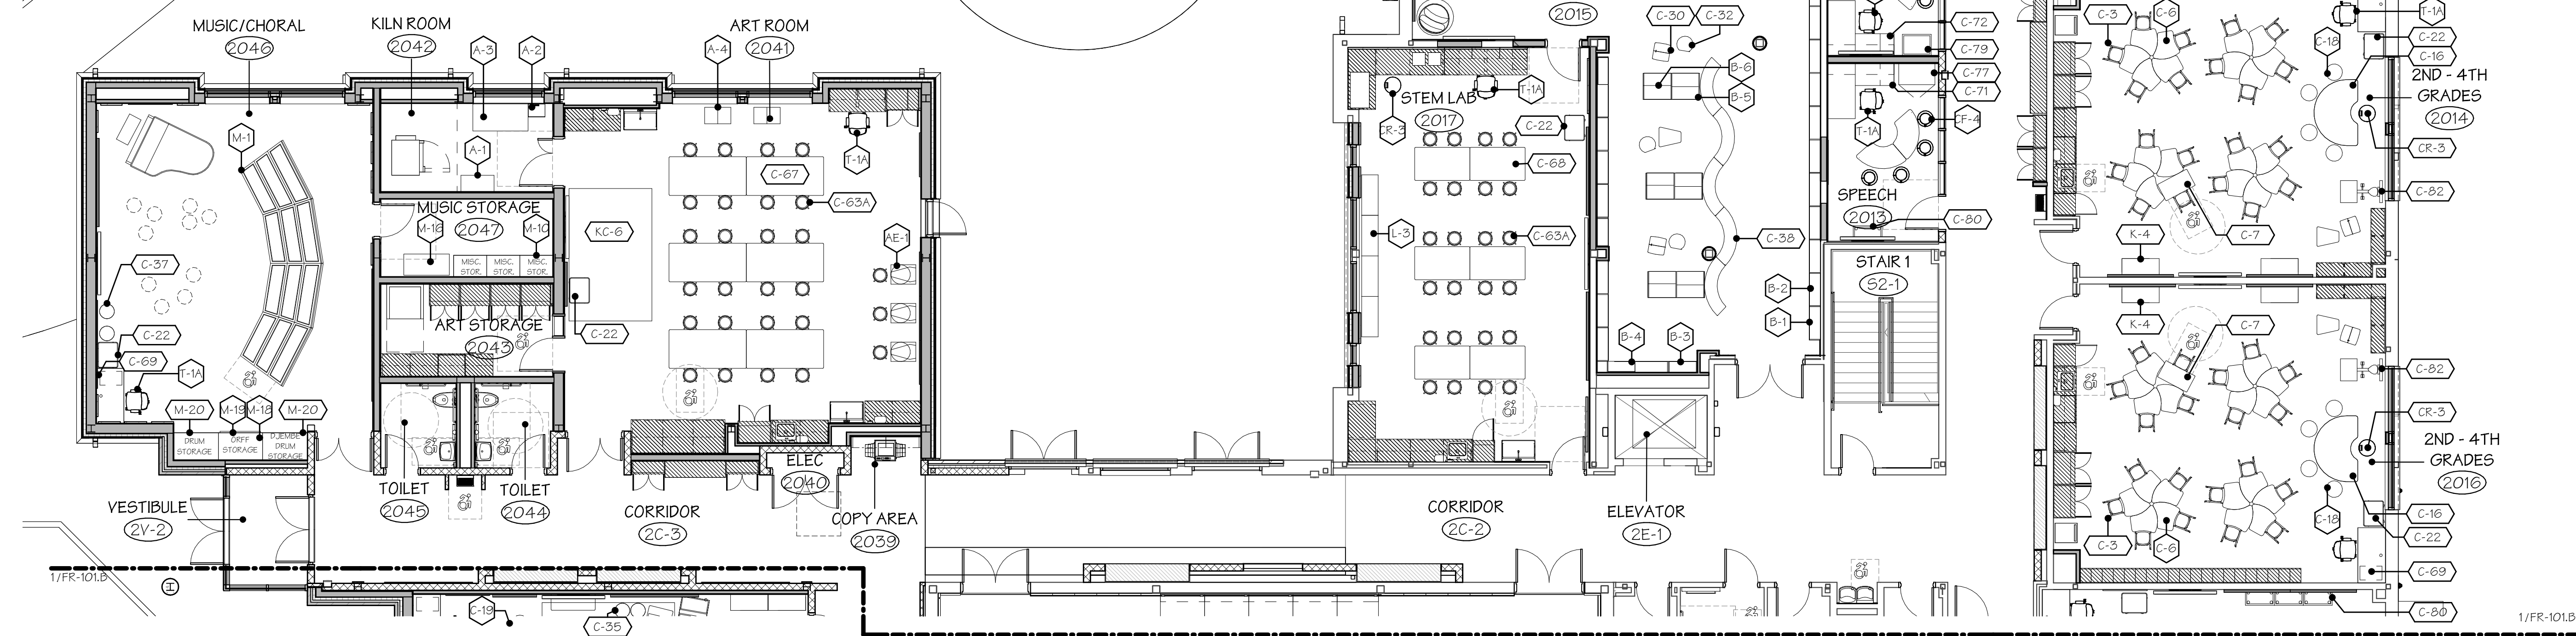

PARTIAL MAIN LEVEL FURNITURE FLOOR PLAN - NORTH
SCALE: 1/8" = 1'-0"

2041 ART			
2	A-4	Blick	Drying Rack
3	AE-1	Brent	Potters Wheel
1	C-22	Scholar Craft	Teacher Lectern
24	C-63A	KI	Student Stool
3	C-64	KI	Student Stool
6	C-67	Haskell	Project Table
6	KC-6	School Outfitters	Classroom Carpet 7.5x12
1	T-1A	9 to 5 Seating	Teacher Task Chair

2043 KILN RM			
1	A-1	Diversified Woodcrafts	Perspective Drying Cabinet
1	A-2	Diversified Woodcrafts	Clay Cart, Mobile
1	A-3	Diversified Woodcrafts	Clay Wedging Table

2046 MUSIC CHORAL			
1	C-22	Scholar Craft	Teacher Lectern
2	C-37	NorvaNivel	Workpads, Specials
1	C-69	Haskell	Mobile Teachers Desk with Mobile Pedestal
4	M-1	Wenger	Choral Risers & Side Rails
1	M-18	Wenger	Off garage Storage
1	M-19	Wenger	Off Mobile
2	M-20	Wenger	UltraStor Storage Cabinet #83
1	T-1A	9 to 5 Seating	Teacher Task Chair

2047 MUSIC STORAGE			
3	M-10	Wenger	Small Instrument Cabinet
1	M-16	A&S Crafted	Ukulele Storage


GENERAL FURNITURE NOTES

- A. TO ENSURE PROPER ATTACHMENT OF FIXTURES, FURNISHINGS & EQUIPMENT ITEMS, INCLUDING TECHNOLOGY ITEMS, WHERE ITEMS ARE ATTACHED TO WALL, CEILING, OVERHEAD STRUCTURE AND/OR FLOOR CONTRACTOR SHALL PROVIDE INFORMATION ADEQUATE FOR ARCHITECT TO VERIFY ITEMS, ATTACHED TO WALL, CEILING, OVERHEAD STRUCTURE AND/OR FLOOR ARE, IN ACCORDANCE WITH THE MANUFACTURER'S RECOMMENDATIONS. ARCHITECT'S REVIEW MAY BE IMPLEMENTED DURING SUBMITTAL PROCESS, CONTRACTOR SHALL PROVIDE STRUTS, CHANNELS, BOLTS, SCREWS, RODS, ETC. TO SECURELY ATTACH ITEMS TO EXISTING STRUCTURE AS REQUIRED TO MEET FIELD CONDITIONS AND MEET APPLICABLE CODES.
- B. IN ORDER TO MEET THE NEEDS OF THE PERSON WITH DISABILITIES, WHEN APPLICABLE, ALL FIXTURES, FURNISHINGS AND EQUIPMENT ITEMS SHALL COMPLY WITH:
- 1. CURRENT CONNECTICUT STATE BUILDING CODE INCLUDING 2009 ICC/ANSI A117.1
 - 2. SECTION 504 OF THE REHABILITATION ACT OF 1973
 - 3. INCLUDING CURRENT ADA STANDARDS FOR ACCESSIBLE DESIGN AND SECTION 504 REGULATIONS, AND
 - 4. AMERICANS WITH DISABILITIES ACT TITLE II INCLUDING THE CURRENT ADA STANDARDS FOR ACCESSIBLE DESIGN AND ADA REGULATIONS.
- C. ACCESSIBLE KNEE AND TOE CLEARANCE SHALL COMPLY WITH CURRENT ADA STANDARDS FOR ACCESSIBLE DESIGN AND SECTION 504.
- D. COMPLIANCE WITH THE CURRENT CONNECTICUT STATE FIRE SAFETY CODE AND CURRENT O.S.H.A. - TITLE 29 LABOR AND ALSO REQUIRED.
- E. THE ITEMS SHALL INCLUDE, BUT ARE NOT LIMITED TO FIXTURES, FURNISHINGS AND EQUIPMENT. WORK-STATIONS INCLUDING BUILT-IN, LABORATORY, WORKSTATION, PARKING LOT, WELDING STATIONS, SHOP EQUIPMENT, ETC.
- F. THE FURNITURE CONTRACTOR (VENDOR) IS RESPONSIBLE FOR CONNECTING FURNISHINGS AND EQUIPMENT TO THE EXISTING ELECTRICAL SYSTEM INFRASTRUCTURE INSTALLED UNDER SEPARATE CONTRACT. REFER TO REQUIREMENTS OF THE GENERAL CONDITIONS AND SUPPLEMENTAL GENERAL CONDITIONS IN THE PROJECT MANUAL.
- G. CASEGOODS WITH END PANELS AND/OR MODESTY PANELS ADJACENT TO POWER OUTLETS MUST HAVE GROUNDWIRE ACCESS TO POWER AND/OR DATA OUTLET AT WALL.

GRAPHICS LEGEND

Name	ROOM NAME AND NUMBER
	
 	FURNITURE TAGS
	REVISION TAG
	HANDICAP ACCESSIBLE
	EXISTING MILLWORK MATCH

ADA CLEARANCE

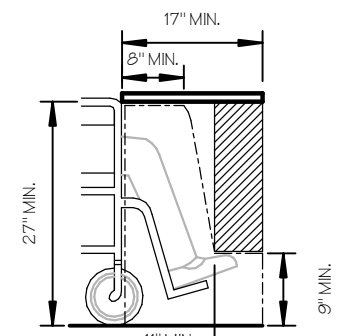

ADA KNEE/TOE CLEARANCE
PER ICC A117.1 - 2017 SECTION 306
NOTE: PER ICC A117.1-2017 SECTION 902
CHILDREN 6-12 ALLOWS 24" KNEE CLEARANCE

ANTINOZZI
ASSOCIATES
ARCHITECTURE
+ INTERIORS

COPYRIGHT 2024 BY:
ANTINOZZI ASSOCIATES, P.C.
271 Fairfield Avenue
Bridgeport, Connecticut 06604
Tel: (203) 377-1300
Fax: (203) 378-3002 www.antinozzi.com

These documents have been prepared specifically for this project. Reproduction or other use of these documents is prohibited without the approval of the Architect.

CERTIFICATION:

CONSULTANT:

[illegible]

SSHERMAN SCHOOL
SSHERMAN SCHOOL CENTRAL
ADMINISTRATION PROJECT



DRAWING TITLE:
PARTIAL MAIN LEVEL FURNITURE
PLAN - NORTH

SCALE: As indicated	DRAWN BY: BMD	REVIEWED BY: MYL
------------------------	------------------	---------------------


DRAWING NO.	
-------------	--

FR-101A

DATE: JUNE 10, 2026	JOB NUMBER: 22067
------------------------	----------------------

--	--

2054 1ST GRADE		
20	C-2	Scholar Craft Student chair, 14h
10	C-8	Scholar Craft Student Activity Table
1	C-13	Scholar Craft Student Activity Table
1	C-17	Scholar Craft Kidney Table
6	C-18	Scholar Craft Round Ottoman, 15h
1	C-26	NonNovNivel Student Beanbag
1	C-29	NonNovNivel Student Ottoman, 14h
1	C-31	NonNovNivel Student Ottoman, 14h
2	C-35	NovNovNivel Workpads, Kindergarten - 1st Grade
1	C-40	NovNovNivel Classroom Bench & Storage, Kindergarten - 1st Grade
1	C-49	NovNovNivel Lounge Chair, Kindergarten - 1st Grade
1	C-69	Haskell Mobile Teachers Desk with Mobile Pedestal
1	K-1	Lakeshore Learning Mobile Teaching Easel
2	K-4	Lakeshore Learning 12 Cubby Math Cart
2	K-10	Lakeshore Learning Mobile Book Center
1	K-2	School Outfitters Classroom Carpet Rug 6'x9'
1	K-5	School Outfitters Rug with Squares 7'5x12
1	T-1	NovNovNivel Teacher Task Chair

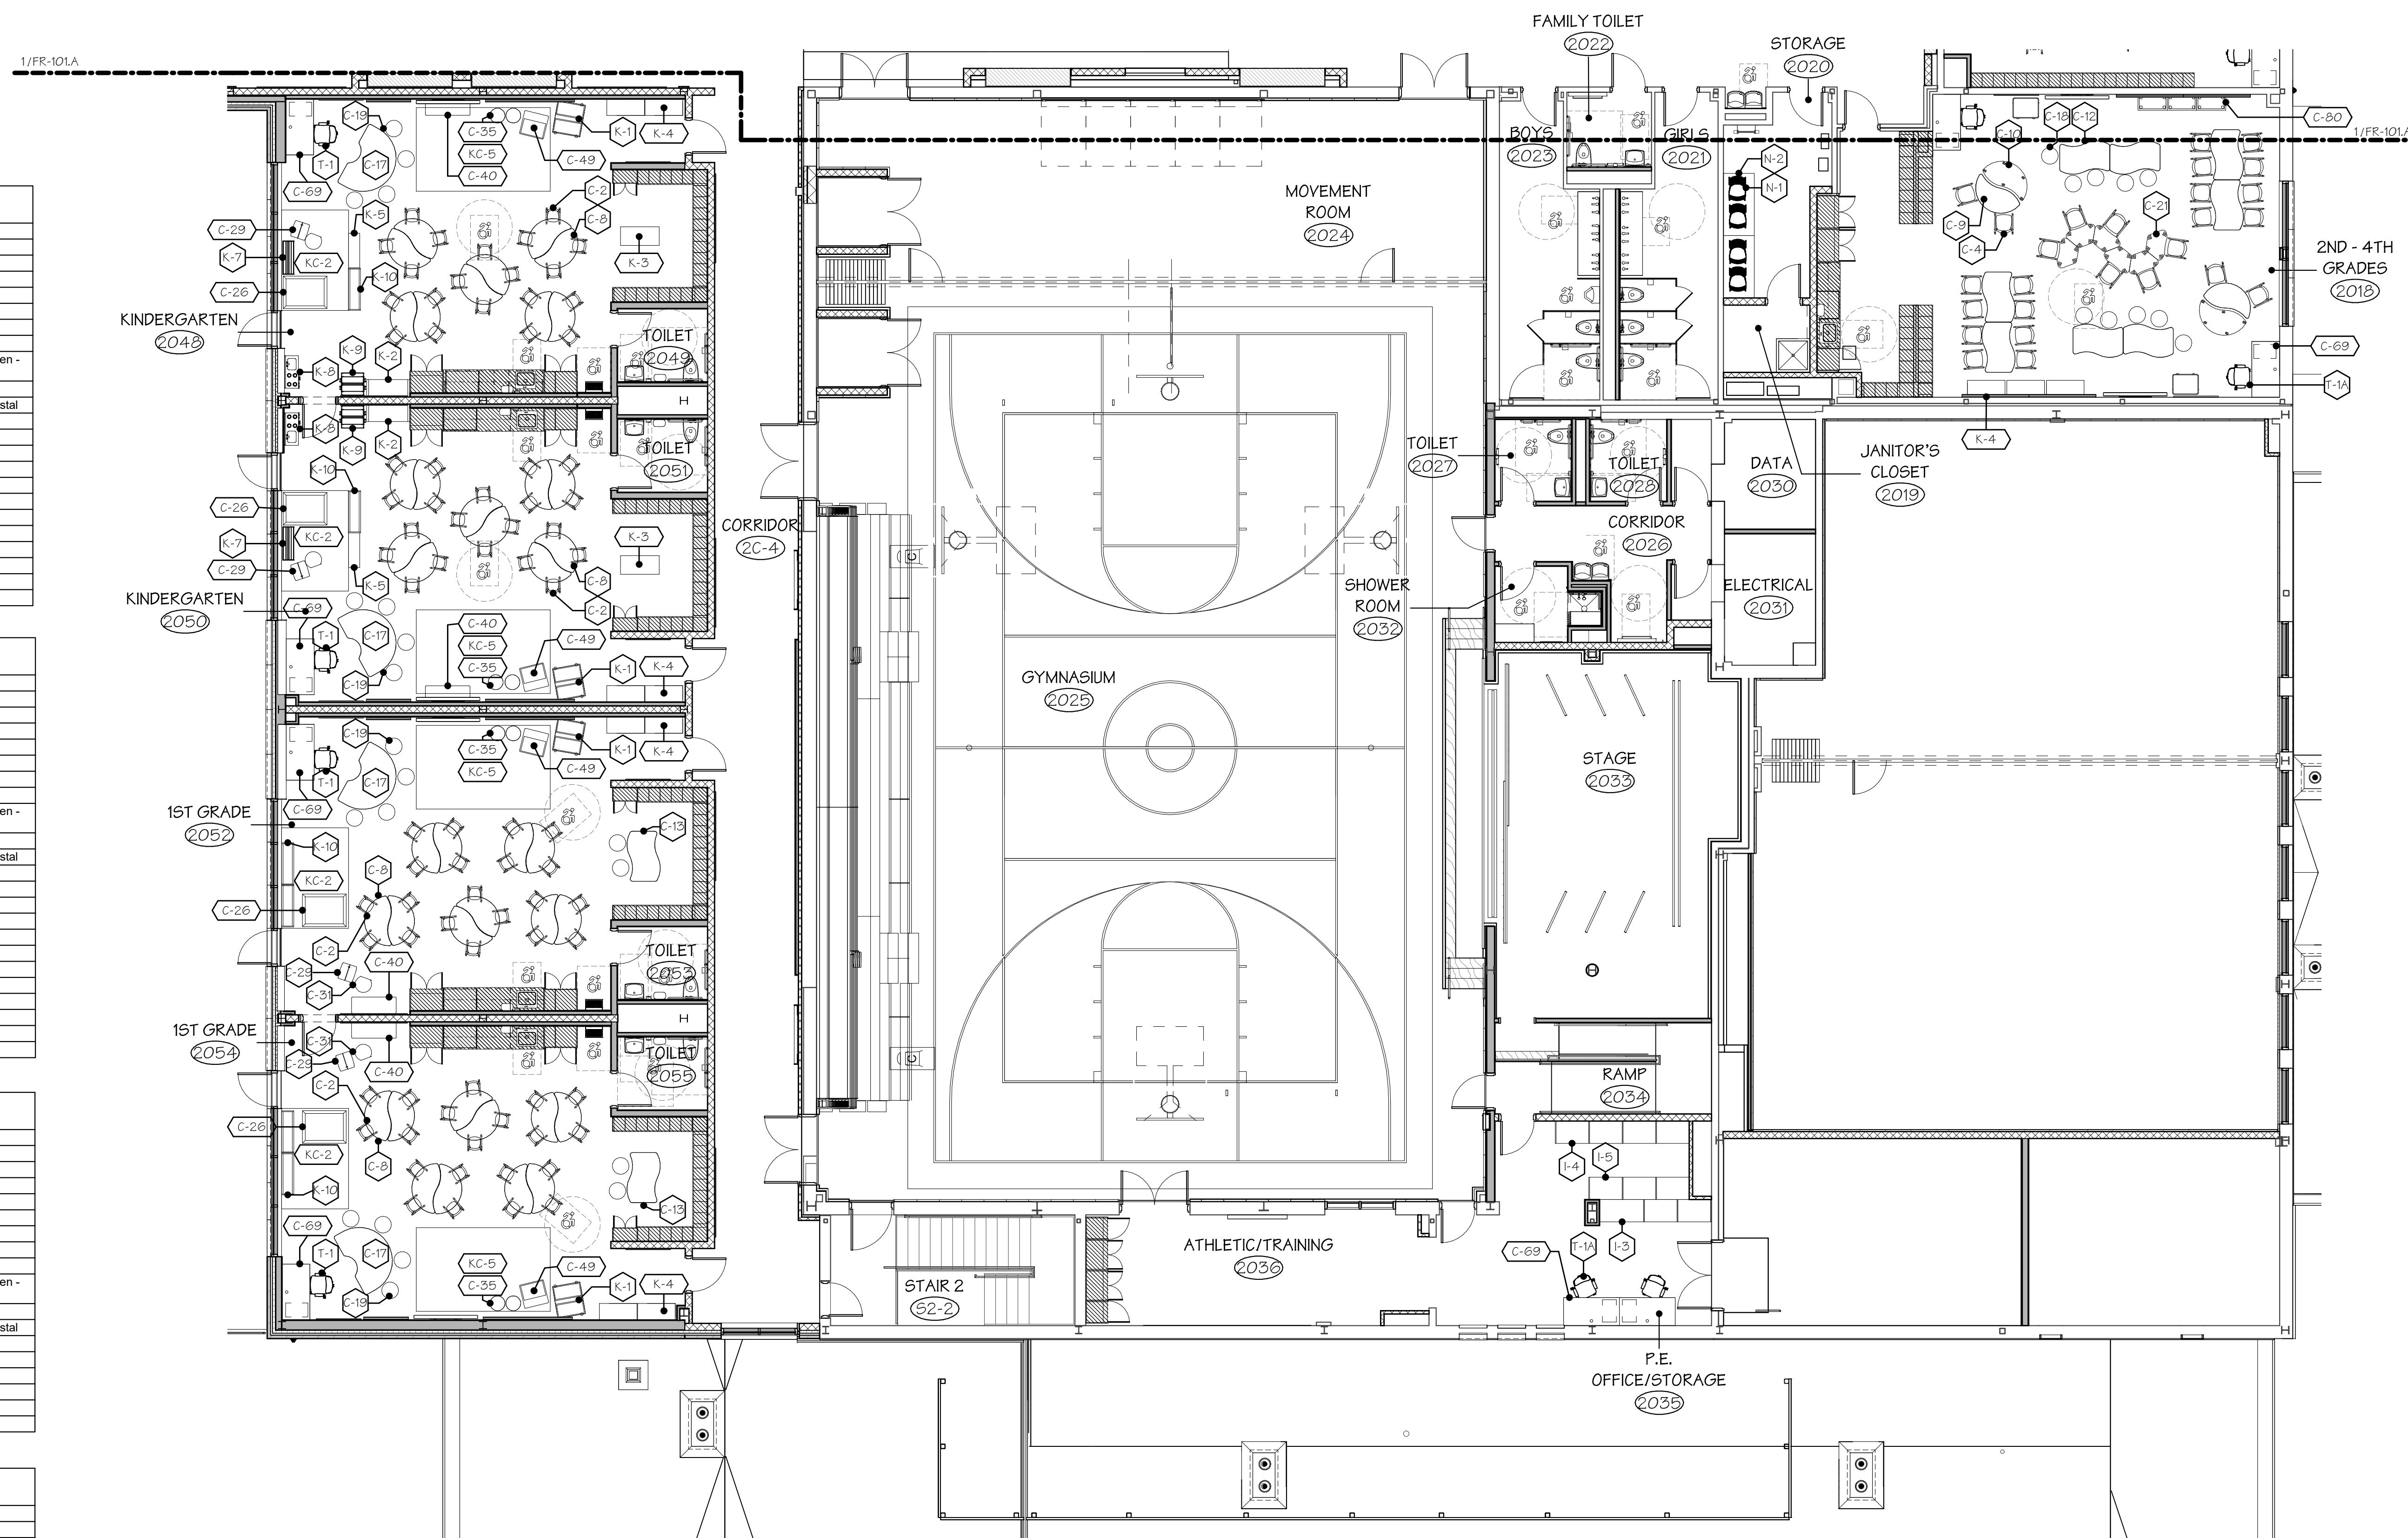

PARTIAL MAIN LEVEL FURNITURE FLOOR PLAN - SOUTH
SCALE: 1/8" = 1'-0"

SCALE: 1/8" = 1'-0"

-

JUNE 10, 2026	2208
---------------	------

DATE: JUNE 10, 2026	JOB NUMBER: 22067
------------------------	----------------------

