




GENERAL FURNITURE NOTES

- A. TO ENSURE PROPER ATTACHMENT OF FIXTURES, FURNISHINGS & EQUIPMENT ITEMS, INCLUDING TECHNOLOGY ITEMS, WHERE ITEMS ARE ATTACHED TO WALL, CEILING, OVERHEAD STRUCTURE, AND/OR FLOOR CONTRACTOR SHALL PROVIDE INFORMATION ADEQUATE FOR ARCHITECT TO VERIFY ITEMS, ATTACHED TO WALL, CEILING, OVERHEAD STRUCTURE AND/OR FLOOR ARE ATTACHED SECURELY AND PER MANUFACTURER'S RECOMMENDATIONS. ARCHITECT'S REVIEW MAY BE IMPLEMENTED DURING SUBMITTAL PROCESS. CONTRACTOR SHALL PROVIDE STRUTS, HANGERS, FASTENERS, SAFETY HARNESSES, CHANNELS, BOLTS, SCREWS, RODS, ETC. TO SECURELY ATTACH ITEMS TO EXISTING STRUCTURE AS REQUIRED TO MEET FIELD CONDITIONS AND MEET APPLICABLE CODES.
- B. IN ORDER TO MEET THE NEEDS OF THE PERSON WITH DISABILITIES, WHEN APPLICABLE, ALL FIXTURES, FURNISHINGS AND EQUIPMENT ITEMS SHALL COMPLY WITH:
- CURRENT CONNECTICUT STATE BUILDING CODE INCLUDING 2009 ICC/ANSI A117.1
  - SECTION 504 OF THE REHABILITATION ACT 1973 INCLUDING CURRENT ADA STANDARDS FOR ACCESSIBLE DESIGN AND SECTION 504 REGULATIONS, AND
  - AMERICANS WITH DISABILITIES ACT TITLE 11 INCLUDING THE CURRENT ADA STANDARDS FOR ACCESSIBLE DESIGN AND ADA REGULATIONS.
- C. ACCESSIBLE KNEE AND TOE CLEARANCE SHALL COMPLY WITH CURRENT ADA STANDARDS FOR ACCESSIBLE DESIGN, SECTION 306.
- D. COMPLIANCE WITH THE CURRENT CONNECTICUT STATE FIRE SAFETY CODE AND CURRENT C.S.A. - TITLE 29/LABOR IS ALSO REQUIRED.
- E. THE ITEMS SHALL INCLUDE, BUT ARE NOT LIMITED TO: FIXTURES, FURNISHINGS AND EQUIPMENT, WORKSTATIONS (INCLUDING BUILT-INS), LABORATORY FUME HOODS, DARK ROOM EQUIPMENT, WELDING STATIONS, SHOP EQUIPMENT, ETC.
- F. THE FURNITURE CONTRACTOR (VENDOR) IS RESPONSIBLE FOR CONNECTING FURNISHINGS AND EQUIPMENT TO THE BUILDING'S ELECTRICAL SYSTEM INFRASTRUCTURE INSTALLED UNDER SEPARATE CONTRACT. REFER TO REQUIREMENTS OF THE GENERAL CONDITIONS AND SUPPLEMENTAL GENERAL CONDITIONS IN THE PROJECT MANUAL.
- G. CASEGOODS WITH END PANELS AND/OR MODESTY PANELS ADJACENT TO POWER OUTLETS MUST HAVE GROMMET ACCESS TO POWER AND/OR DATA OUTLET AT WALL.



GRAPHICS LEGEND

- Name  
XXX ROOM NAME AND NUMBER
- XXX-XXX FURNITURE TAGS
- △ REVISION TAG
- ♿ HANDICAP ACCESSIBLE
- EXISTING MILLWORK HATCH

ADA CLEARANCE

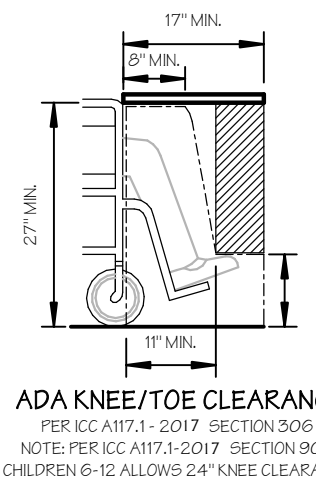


KEY PLAN

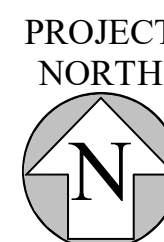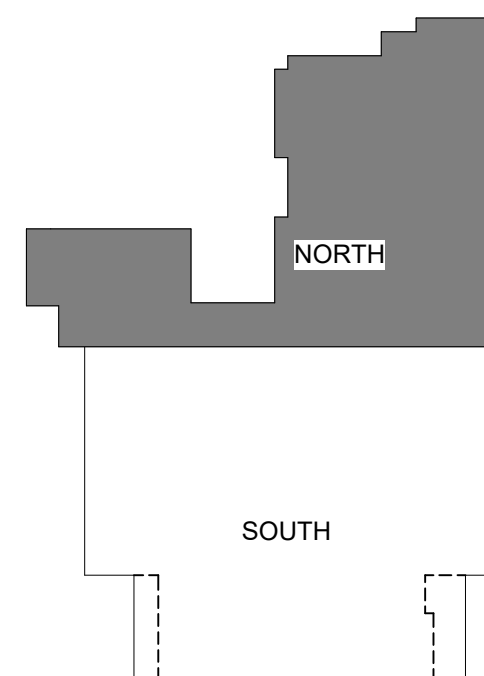

PARTIAL LOWER LEVEL FURNITURE FLOOR PLAN - NORTH

SCALE: 1/8" = 1'-0"

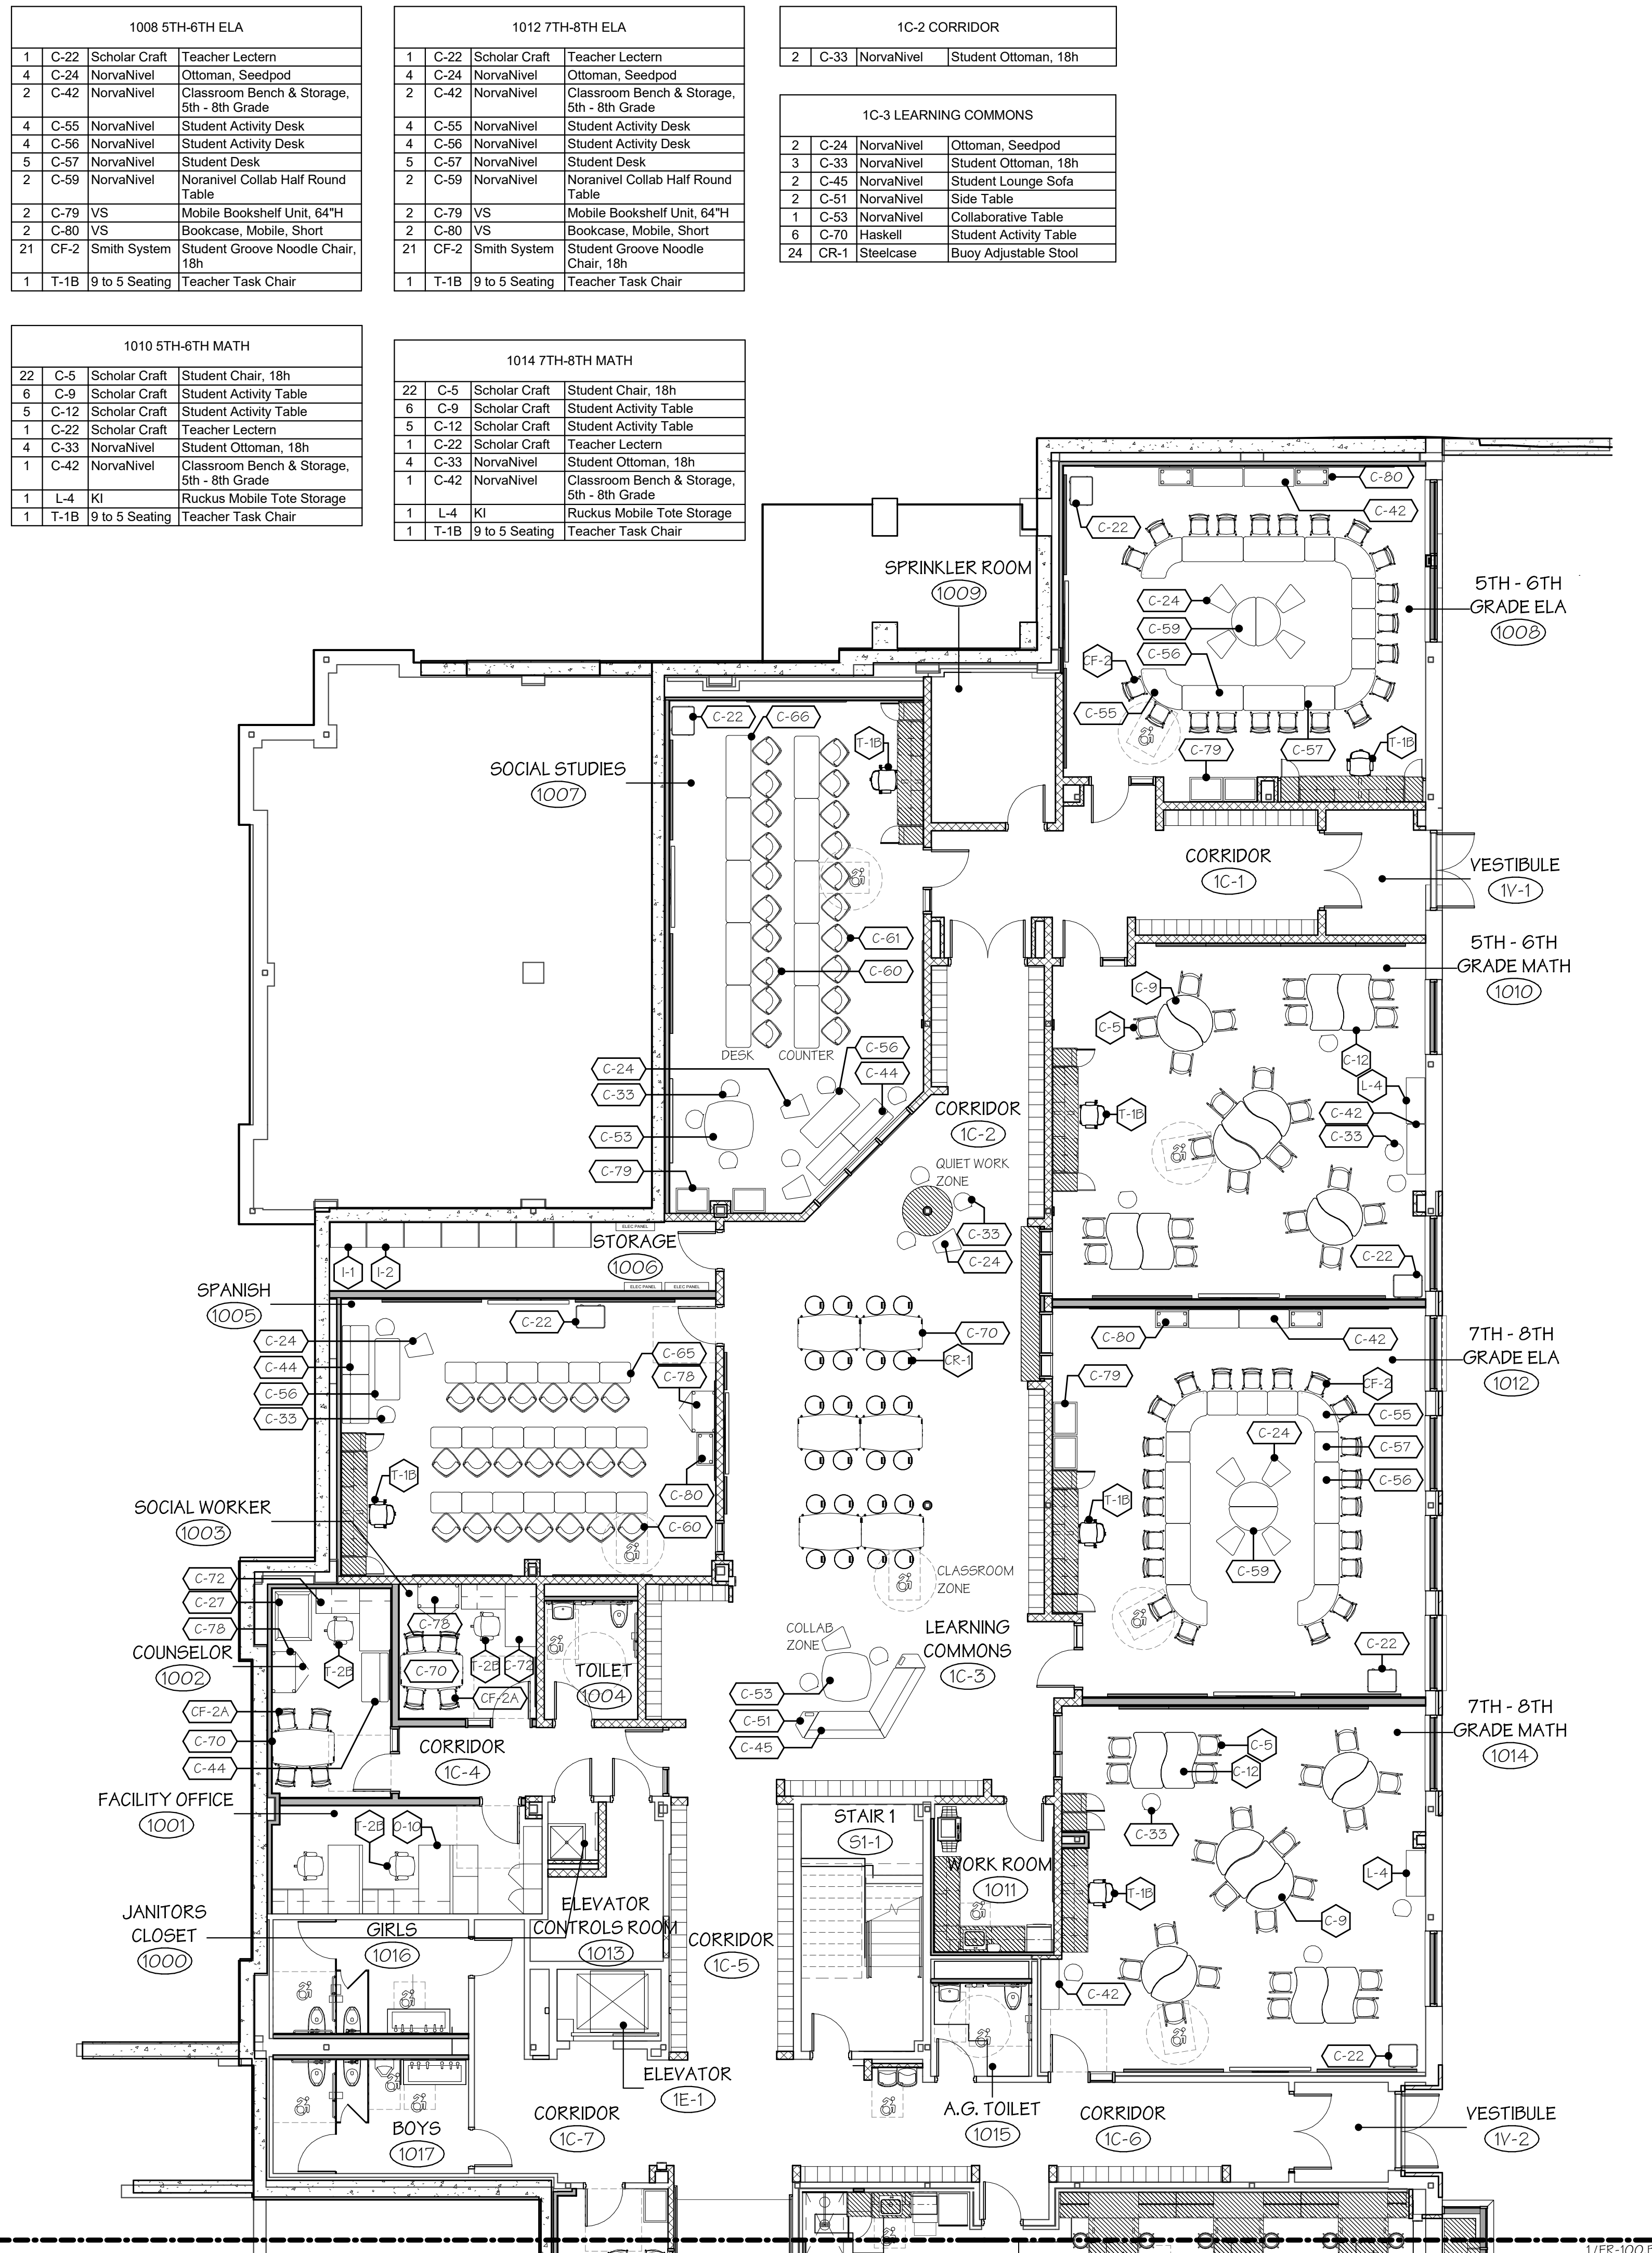

| 1001 FACULTY OFFICE |      |                |                           |
|---------------------|------|----------------|---------------------------|
| 1                   | O-10 | Ofgo Studio    | Office Systems Desk       |
| 2                   | T-2B | 9 to 5 Seating | Administrative Task Chair |

| 1002 COUNSELOR |       |                |                                  |
|----------------|-------|----------------|----------------------------------|
| 1              | C-27  | NorvaNivel     | Student Beanbag                  |
| 1              | C-44  | NorvaNivel     | Student Booth Straight High Back |
| 1              | C-70  | Haskell        | Student Activity Table           |
| 1              | C-78  | Haskell        | Teacher Desk                     |
| 1              | C-78  | VS             | Storage Cabinet, Mobile, Short   |
| 4              | CF-2A | Smith System   | Student Groove Noodle Chair, 18h |
| 1              | T-2B  | 9 to 5 Seating | Administrative Task Chair        |

| 1003 SOCIAL WORKER |       |                |                                  |
|--------------------|-------|----------------|----------------------------------|
| 1                  | C-70  | Haskell        | Student Activity Table           |
| 1                  | C-72  | Haskell        | Teacher Desk                     |
| 1                  | C-78  | VS             | Storage Cabinet, Mobile, Short   |
| 4                  | CF-2A | Smith System   | Student Groove Noodle Chair, 18h |
| 1                  | T-2B  | 9 to 5 Seating | Administrative Task Chair        |

| 1005 SPANISH |      |                |                                  |
|--------------|------|----------------|----------------------------------|
| 1            | C-22 | Scholar Craft  | Teacher Lectern                  |
| 1            | C-24 | NorvaNivel     | Ottoman, Seedpod                 |
| 2            | C-33 | NorvaNivel     | Student Ottoman, 18h             |
| 2            | C-44 | NorvaNivel     | Student Booth Straight High Back |
| 1            | C-56 | NorvaNivel     | Student Activity Desk            |
| 20           | C-60 | KI             | Student Stacking Chair 18"       |
| 20           | C-65 | KI             | Student Sit to Stand Desk        |
| 1            | C-78 | VS             | Storage Cabinet, Mobile, Short   |
| 1            | C-80 | VS             | Bookcase, Mobile, Short          |
| 1            | T-1B | 9 to 5 Seating | Teacher Task Chair               |

| 1006 STORAGE |     |         |                             |
|--------------|-----|---------|-----------------------------|
| 1            | I-1 | Tennsco | Industrial Shelving Starter |
| 6            | I-2 | Tennsco | Industrial Shelving Adder   |

| 1007 SOCIAL STUDIES |      |                |                                     |
|---------------------|------|----------------|-------------------------------------|
| 1                   | C-22 | Scholar Craft  | Teacher Lectern                     |
| 2                   | C-24 | NorvaNivel     | Ottoman, Seedpod                    |
| 6                   | C-33 | NorvaNivel     | Student Ottoman, 18h                |
| 2                   | C-44 | NorvaNivel     | Student Booth Straight High Back    |
| 1                   | C-53 | NorvaNivel     | Student Activity Desk               |
| 10                  | C-60 | KI             | Student Stacking Chair 18"          |
| 10                  | C-61 | KI             | Student Stool, 24"                  |
| 10                  | C-66 | KI             | Student Sit to Stand Activity Table |
| 2                   | C-79 | VS             | Mobile Bookshelf Unit, 64"H         |
| 1                   | T-1B | 9 to 5 Seating | Teacher Task Chair                  |

| 1008 5TH-6TH ELA |      |                |                                            |
|------------------|------|----------------|--------------------------------------------|
| 1                | C-22 | Scholar Craft  | Teacher Lectern                            |
| 4                | C-24 | NorvaNivel     | Ottoman, Seedpod                           |
| 2                | C-42 | NorvaNivel     | Classroom Bench & Storage, 5th - 8th Grade |
| 4                | C-56 | NorvaNivel     | Student Activity Desk                      |
| 4                | C-56 | NorvaNivel     | Student Activity Desk                      |
| 5                | C-57 | NorvaNivel     | Student Desk                               |
| 2                | C-59 | NorvaNivel     | Noraniwei Collab Half Round Table          |
| 2                | C-79 | VS             | Mobile Bookshelf Unit, 64"H                |
| 2                | C-80 | VS             | Bookcase, Mobile, Short                    |
| 21               | GF-2 | Smith System   | Student Groove Noodle Chair, 18h           |
| 1                | T-1B | 9 to 5 Seating | Teacher Task Chair                         |

| 1010 5TH-6TH MATH |      |                |                                            |
|-------------------|------|----------------|--------------------------------------------|
| 22                | C-5  | Scholar Craft  | Student Chair, 18h                         |
| 6                 | C-9  | Scholar Craft  | Student Activity Table                     |
| 5                 | C-12 | Scholar Craft  | Student Activity Table                     |
| 1                 | C-22 | Scholar Craft  | Teacher Lectern                            |
| 4                 | C-33 | NorvaNivel     | Student Ottoman, 18h                       |
| 1                 | C-42 | NorvaNivel     | Classroom Bench & Storage, 5th - 8th Grade |
| 1                 | L-4  | KI             | Ruckus Mobile Tote Storage                 |
| 1                 | T-1B | 9 to 5 Seating | Teacher Task Chair                         |

| 1012 7TH-8TH ELA |      |                |                                            |
|------------------|------|----------------|--------------------------------------------|
| 1                | C-22 | Scholar Craft  | Teacher Lectern                            |
| 4                | C-24 | NorvaNivel     | Ottoman, Seedpod                           |
| 2                | C-42 | NorvaNivel     | Classroom Bench & Storage, 5th - 8th Grade |
| 4                | C-56 | NorvaNivel     | Student Activity Desk                      |
| 4                | C-56 | NorvaNivel     | Student Activity Desk                      |
| 5                | C-57 | NorvaNivel     | Student Desk                               |
| 2                | C-59 | NorvaNivel     | Noraniwei Collab Half Round Table          |
| 2                | C-79 | VS             | Mobile Bookshelf Unit, 64"H                |
| 2                | C-80 | VS             | Bookcase, Mobile, Short                    |
| 21               | GF-2 | Smith System   | Student Groove Noodle Chair, 18h           |
| 1                | T-1B | 9 to 5 Seating | Teacher Task Chair                         |

| 1014 7TH-8TH MATH |      |                |                                            |
|-------------------|------|----------------|--------------------------------------------|
| 22                | C-5  | Scholar Craft  | Student Chair, 18h                         |
| 6                 | C-9  | Scholar Craft  | Student Activity Table                     |
| 5                 | C-12 | Scholar Craft  | Student Activity Table                     |
| 1                 | C-22 | Scholar Craft  | Teacher Lectern                            |
| 4                 | C-33 | NorvaNivel     | Student Ottoman, 18h                       |
| 1                 | C-42 | NorvaNivel     | Classroom Bench & Storage, 5th - 8th Grade |
| 1                 | L-4  | KI             | Ruckus Mobile Tote Storage                 |
| 1                 | T-1B | 9 to 5 Seating | Teacher Task Chair                         |

| 1C-2 CORRIDOR |      |            |                      |
|---------------|------|------------|----------------------|
| 2             | C-33 | NorvaNivel | Student Ottoman, 18h |

| 1C-3 LEARNING COMMONS |      |            |                        |
|-----------------------|------|------------|------------------------|
| 2                     | C-24 | NorvaNivel | Ottoman, Seedpod       |
| 3                     | C-33 | NorvaNivel | Student Ottoman, 18h   |
| 2                     | C-45 | NorvaNivel | Student Lounge Sofa    |
| 2                     | C-51 | NorvaNivel | Side Table             |
| 1                     | C-53 | NorvaNivel | Collaborative Table    |
| 6                     | C-70 | Haskell    | Student Activity Table |
| 24                    | CR-1 | Steelcase  | Buoy Adjustable Stool  |