


GENERAL FURNITURE NOTES

- A. TO ENSURE PROPER ATTACHMENT OF FIXTURES, FURNISHINGS & EQUIPMENT ITEMS, INCLUDING TECHNOLOGY ITEMS, WHERE ITEMS ARE ATTACHED TO WALL, CEILING, OVERHEAD STRUCTURE, AND/OR FLOOR CONTRACTOR SHALL PROVIDE INFORMATION ADEQUATE FOR ARCHITECT TO VERIFY ITEMS, ATTACHED TO WALL, CEILING, OVERHEAD STRUCTURE AND/OR FLOOR ARE ATTACHED SECURELY AND PER MANUFACTURER'S RECOMMENDATIONS. ARCHITECT'S REVIEW MAY BE IMPLEMENTED DURING SUBMITTAL PROCESS, CONTRACTOR SHALL PROVIDE STRUTS, HANGERS, FASTENERS, SAFETY HARNESSSES, CHANNELS, BOLTS, SCREWS, RODS, ETC. TO SECURELY ATTACH ITEMS TO EXISTING STRUCTURE AS REQUIRED TO MEET FIELD CONDITIONS AND MEET APPLICABLE CODES.
- B. IN ORDER TO MEET THE NEEDS OF THE PERSON WITH DISABILITIES, WHEN APPLICABLE, ALL FIXTURES, FURNISHINGS AND EQUIPMENT ITEMS SHALL COMPLY WITH:
- CURRENT CONNECTICUT STATE BUILDING CODE INCLUDING 2009 ICC/ANSI A117.1
 - SECTION 504 OF THE REHABILITATION ACT 1973 INCLUDING CURRENT ADA STANDARDS FOR ACCESSIBLE DESIGN AND SECTION 504 REGULATIONS, AND
 - AMERICANS WITH DISABILITIES ACT TITLE 11 INCLUDING THE CURRENT ADA STANDARDS FOR ACCESSIBLE DESIGN AND ADA REGULATIONS.
- C. ACCESSIBLE KNEE AND TOE CLEARANCE SHALL COMPLY WITH CURRENT ADA STANDARDS FOR ACCESSIBLE DESIGN, SECTION 306.
- D. COMPLIANCE WITH THE CURRENT CONNECTICUT STATE FIRE SAFETY CODE AND CURRENT C.S.A.A. - TITLE 29/LABOR IS ALSO REQUIRED.
- E. THE ITEMS SHALL INCLUDE, BUT ARE NOT LIMITED TO FIXTURES, FURNISHINGS AND EQUIPMENT, WORKSTATIONS (INCLUDING BUILT-IN), LABORATORY FUME HOODS, DARK ROOM EQUIPMENT, WELDING STATIONS, SHOP EQUIPMENT, ETC.
- F. THE FURNITURE CONTRACTOR (VENDOR) IS RESPONSIBLE FOR CONNECTING FURNISHINGS AND EQUIPMENT TO THE BUILDING'S ELECTRICAL SYSTEM INFRASTRUCTURE INSTALLED UNDER SEPARATE CONTRACT. REFER TO REQUIREMENTS OF THE GENERAL CONDITIONS AND SUPPLEMENTAL GENERAL CONDITIONS IN THE PROJECT MANUAL.
- G. CASEGOODS WITH END PANELS AND/OR MODESTY PANELS ADJACENT TO POWER OUTLETS MUST HAVE GROMMET ACCESS TO POWER AND/OR DATA OUTLET AT WALL.

GRAPHICS LEGEND

- Name
XXX ROOM NAME AND NUMBER
- XXX FURNITURE TAGS
- △ REVISION TAG
- ♿ HANDICAP ACCESSIBLE
- EXISTING MILLWORK HATCH

ADA CLEARANCE

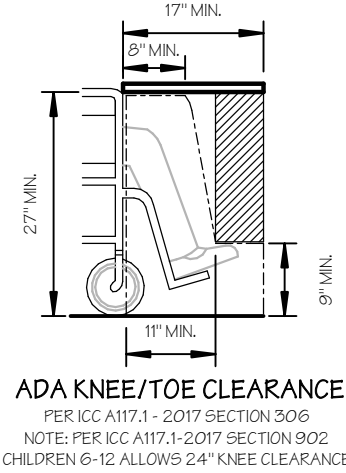

PARTIAL MAIN LEVEL FURNITURE FLOOR PLAN - SOUTH

SCALE: 1/8" = 1'-0"

2018 2ND-4TH GRADES			
26	C-4	Scholar Craft	Student Chair, 18h
2	C-9	Scholar Craft	Student Activity Table
2	C-10	Scholar Craft	Ambit Ottoman Bench
8	C-12	Scholar Craft	Student Activity Table
10	C-18	Scholar Craft	Round Ottoman, 19h
6	C-21	Scholar Craft	Student Desk
2	C-22	Scholar Craft	Teacher Lectern
2	C-69	Haskell	Mobile Teachers Desk with Mobile Pedestal
3	C-80	VS	Bookcase, Mobile, Short
3	K-4	Lakeshore Learning	12 Cubby Math Cart
2	T-1A	9 to 5 Seating	Teacher Task Chair

2020 STORAGE			
4	C-6	Scholarcraft	Student Desk with Book Box
168	N-1	National Public Seating	1200 Series Folding Chairs
2	N-2	National Public Seating	Two Tier Folding Chair Dolly

2035 PE OFFICE / STORAGE			
2	C-69	Haskell	Mobile Teachers Desk with Mobile Pedestal
1	I-3	Tennisco	Industrial Shelving Starter
6	I-4	Tennisco	Industrial Shelving Adder
3	I-5	Tennisco	Industrial Shelving Starter
2	T-1A	9 to 5 Seating	Teacher Task Chair



2048 KINDERGARTEN			
20	C-2	Scholar Craft	Student chair, 14h
10	C-8	Scholar Craft	Student Activity Table
1	C-17	Scholar Craft	Kidney Table
4	C-19	Scholar Craft	Round Ottoman, 15h
1	C-26	NorvaNivel	Student Beanbag
1	C-29	NorvaNivel	Student Ottoman, 14h
1	C-31	NorvaNivel	Student Ottoman, 14h
2	C-35	NorvaNivel	Workpads, Kindergarten - 1st Grade
1	C-40	NorvaNivel	Classroom Bench & Storage, Kindergarten - 1st Grade
1	C-49	NorvaNivel	Lounge Chair, Kindergarten - 1st Grade
1	C-69	Haskell	Mobile Teachers Desk with Mobile Pedestal
1	K-1	Lakeshore Learning	Mobile Teaching Easel
1	K-2	Lakeshore Learning	Spacemaker Storage Unit - Art
1	K-3	Lakeshore Learning	Sensory Table
2	K-4	Lakeshore Learning	12 Cubby Math Cart
1	K-5	Lakeshore Learning	Block Storage Cabinet
1	K-7	Lakeshore Learning	Help Yourself Bookstand
1	K-8	Lakeshore Learning	Play Kitchen
1	K-9	Lakeshore Learning	Art Easel
1	K-10	Lakeshore Learning	Mobile Book Center
1	KC-2	School Outfitters	Classroom Carpet 6x9
1	KC-5	School Outfitters	Rug with Squares 7.5x12
1	T-1	9 to 5 Seating	Teacher Task Chair

2050 KINDERGARTEN			
20	C-2	Scholar Craft	Student chair, 14h
10	C-8	Scholar Craft	Student Activity Table
1	C-17	Scholar Craft	Kidney Table
4	C-19	Scholar Craft	Round Ottoman, 15h
1	C-26	NorvaNivel	Student Beanbag
1	C-29	NorvaNivel	Student Ottoman, 14h
1	C-31	NorvaNivel	Student Ottoman, 14h
2	C-35	NorvaNivel	Workpads, Kindergarten - 1st Grade
1	C-40	NorvaNivel	Classroom Bench & Storage, Kindergarten - 1st Grade
1	C-49	NorvaNivel	Lounge Chair, Kindergarten - 1st Grade
1	C-69	Haskell	Mobile Teachers Desk with Mobile Pedestal
1	K-1	Lakeshore Learning	Mobile Teaching Easel
1	K-2	Lakeshore Learning	Spacemaker Storage Unit - Art
1	K-3	Lakeshore Learning	Sensory Table
2	K-4	Lakeshore Learning	12 Cubby Math Cart
1	K-5	Lakeshore Learning	Block Storage Cabinet
1	K-7	Lakeshore Learning	Help Yourself Bookstand
1	K-8	Lakeshore Learning	Play Kitchen
1	K-9	Lakeshore Learning	Art Easel
1	K-10	Lakeshore Learning	Mobile Book Center
1	KC-2	School Outfitters	Classroom Carpet 6x9
1	KC-5	School Outfitters	Rug with Squares 7.5x12
1	T-1	9 to 5 Seating	Teacher Task Chair


2052 1ST GRADE			
20	C-2	Scholar Craft	Student chair, 14h
10	C-8	Scholar Craft	Student Activity Table
1	C-13	Scholar Craft	Student Activity Table
1	C-17	Scholar Craft	Kidney Table
6	C-19	Scholar Craft	Round Ottoman, 15h
1	C-26	NorvaNivel	Student Beanbag
1	C-29	NorvaNivel	Student Ottoman, 14h
1	C-31	NorvaNivel	Student Ottoman, 14h
2	C-35	NorvaNivel	Workpads, Kindergarten - 1st Grade
1	C-40	NorvaNivel	Classroom Bench & Storage, Kindergarten - 1st Grade
1	C-49	NorvaNivel	Lounge Chair, Kindergarten - 1st Grade
1	C-69	Haskell	Mobile Teachers Desk with Mobile Pedestal
1	K-1	Lakeshore Learning	Mobile Teaching Easel
2	K-4	Lakeshore Learning	12 Cubby Math Cart
2	K-10	Lakeshore Learning	Mobile Book Center
1	KC-2	School Outfitters	Classroom Carpet 6x9
1	KC-5	School Outfitters	Rug with Squares 7.5x12
1	T-1	9 to 5 Seating	Teacher Task Chair

2054 1ST GRADE			
20	C-2	Scholar Craft	Student chair, 14h
10	C-8	Scholar Craft	Student Activity Table
1	C-13	Scholar Craft	Student Activity Table
1	C-17	Scholar Craft	Kidney Table
6	C-19	Scholar Craft	Round Ottoman, 15h
1	C-26	NorvaNivel	Student Beanbag
1	C-29	NorvaNivel	Student Ottoman, 14h
1	C-31	NorvaNivel	Student Ottoman, 14h
2	C-35	NorvaNivel	Workpads, Kindergarten - 1st Grade
1	C-40	NorvaNivel	Classroom Bench & Storage, Kindergarten - 1st Grade
1	C-49	NorvaNivel	Lounge Chair, Kindergarten - 1st Grade
1	C-69	Haskell	Mobile Teachers Desk with Mobile Pedestal
1	K-1	Lakeshore Learning	Mobile Teaching Easel
2	K-4	Lakeshore Learning	12 Cubby Math Cart
2	K-10	Lakeshore Learning	Mobile Book Center
1	KC-2	School Outfitters	Classroom Carpet 6x9
1	KC-5	School Outfitters	Rug with Squares 7.5x12
1	T-1	9 to 5 Seating	Teacher Task Chair

1/FR-101A

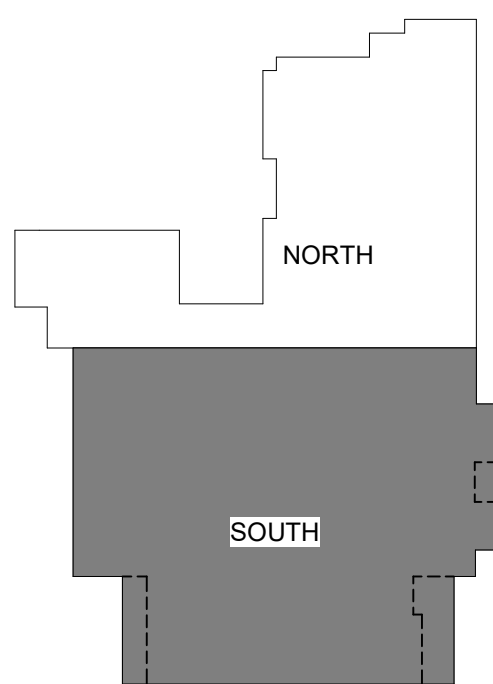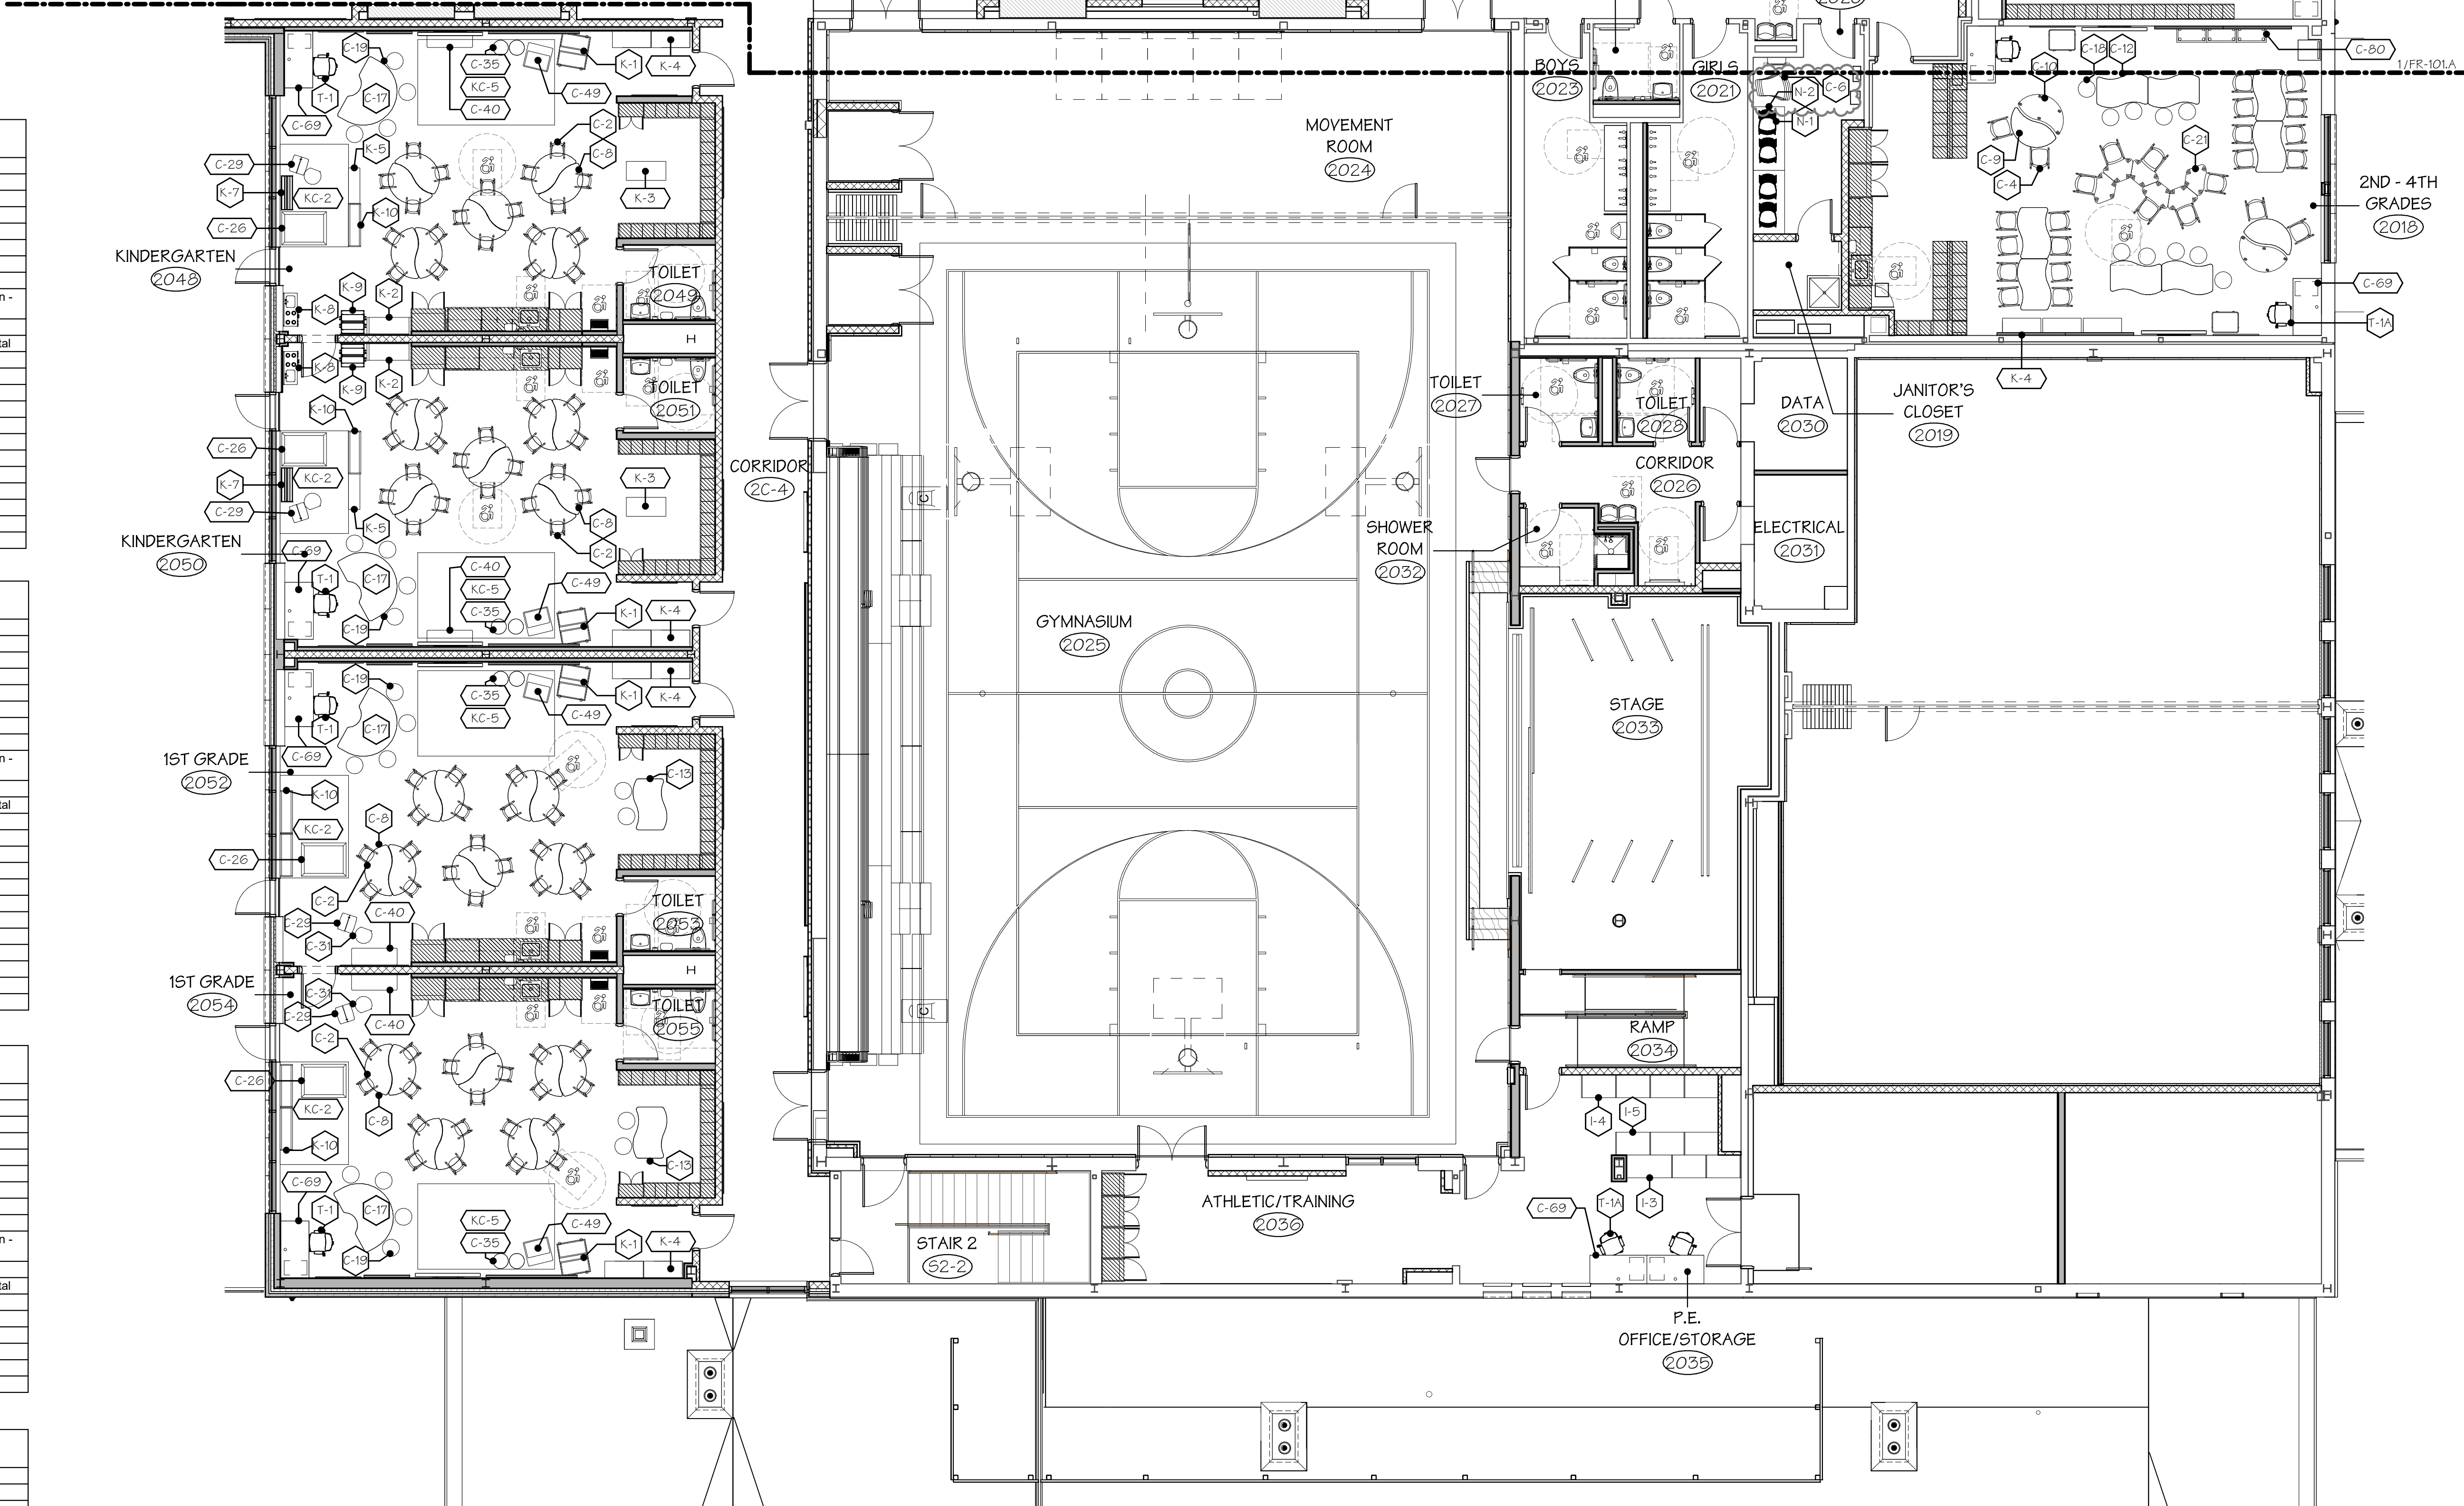

KEY PLAN

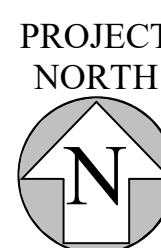

PROJECT NORTH