
FINAL LAND DEVELOPMENT PLANS OF PENNSBURG SQUARE SHOPPING CENTER

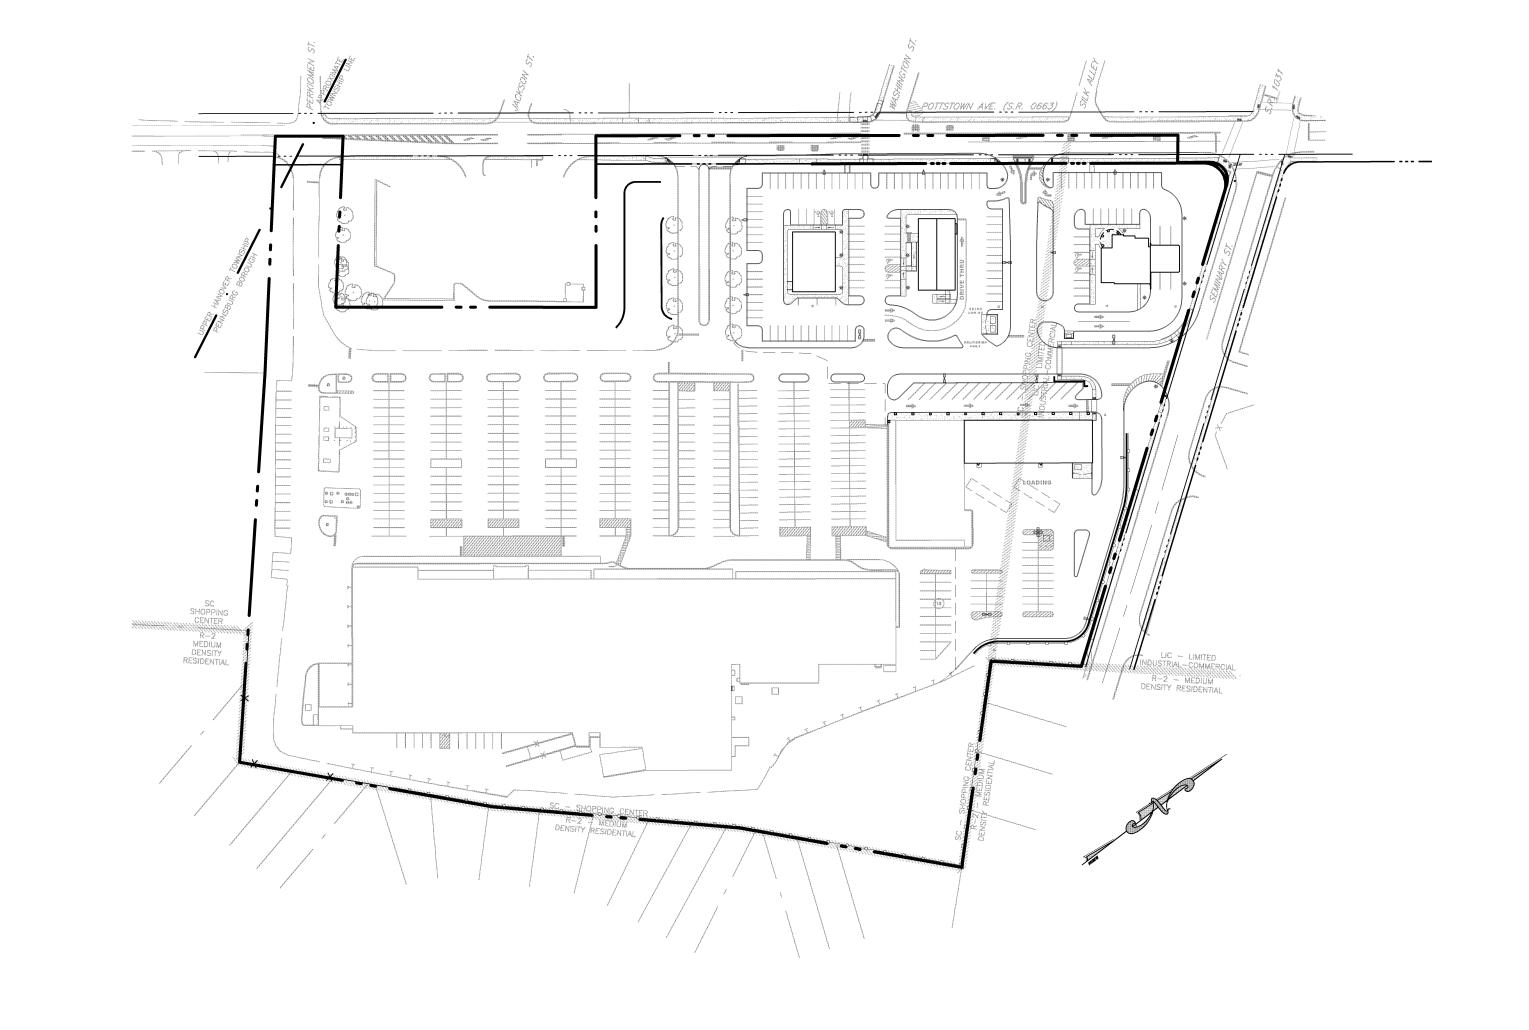


SITE SCALE: 1" = 100'


PENNSBURG BOROUGH, MONTGOMERY COUNTY, PENNSYLVANIA

WESTOVER COMPANIES

PREPARED FOR

550 AMERICAN AVE, SUITE #1 KING OF PRUSSIA, PA 19406

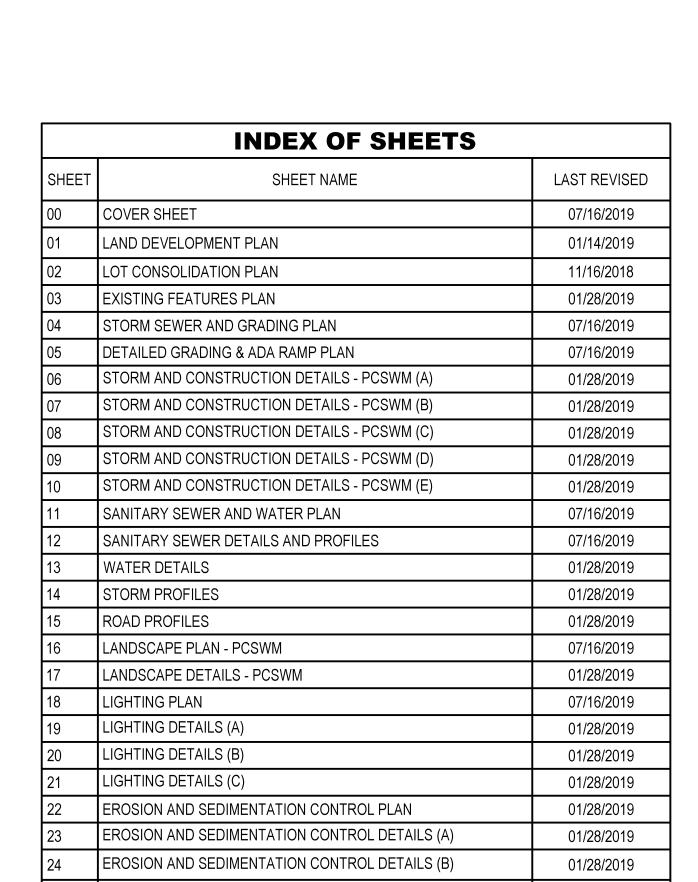

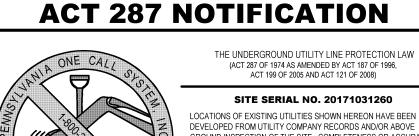

POST CONSTRUCTION STORM WATER PLAN - NDPES PERMIT

PCSWM - PENNSBURG BOROUGH

PCSWM DETAILS - PENNSBURG BOROUGH


SITE SERIAL NO. 20171031260

LOCATIONS OF EXISTING UTILITIES SHOWN HEREON HAVE BEEN DEVELOPED FROM UTILITY COMPANY RECORDS AND/OR ABOVE GROUND INSPECTION OF THE SITE. COMPLETENESS OR ACCURACY OF TYPE, SIZE, DEPTH OR HORIZONTAL LOCATION OF UNDERGROUND UTILITIES OR STRUCTURES CANNOT BE GUARANTEED. PURSUANT TO REQUIREMENTS OF PENNSYLVANIA LEGISLATIVE ACT 287 OF 1974, AS AMENDED BY ACT 187 OF 1996, ACT 199 OF 2005 AND ACT 121 OF 2008, CONTRACTORS MUST VERIFY LOCATIONS OF UNDERGROUND UTILITIES BY NOTIFYING FACILITY OWNERS THROUGH THE ONE-CALL SYSTEM BY DIALING 811 NO LESS THAN 3, NOR MORE THAN 10 DAYS PRIOR TO EXCAVATION OR DEMOLITION WORK.

01/28/2019

01/28/2019

01/28/2019

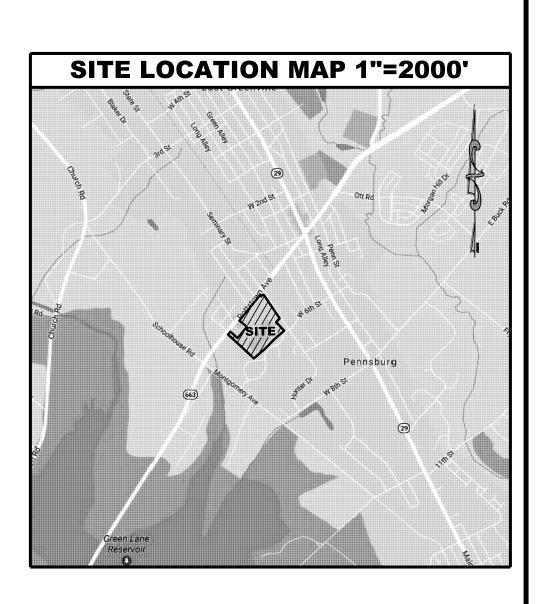


ORIGINATION DATE: OCTOBER 18, 2017 REVISION DATE: JANUARY 5, 2017


REVISION DATE: JANUARY 5, 2017 MARCH 2, 2018 APRIL 10, 2018 APRIL 27, 2018 MAY 1, 2018 MAY 10, 2018 JUNE 13, 2018 JUNE 29, 2018. AUGUST 3, 2018 **SEPTEMBER 14, 2018** OCTOBER 4, 2018 OCTOBER 22, 2018 NOVEMBER 16, 2018 JANUARY 28, 2019 MARCH 8, 2019. JULY 16, 2019





428 Main Street Pennsburg, PA 18073 Phone 267.923.8673 Fax 267.923.8679


www.horizonengineers.com

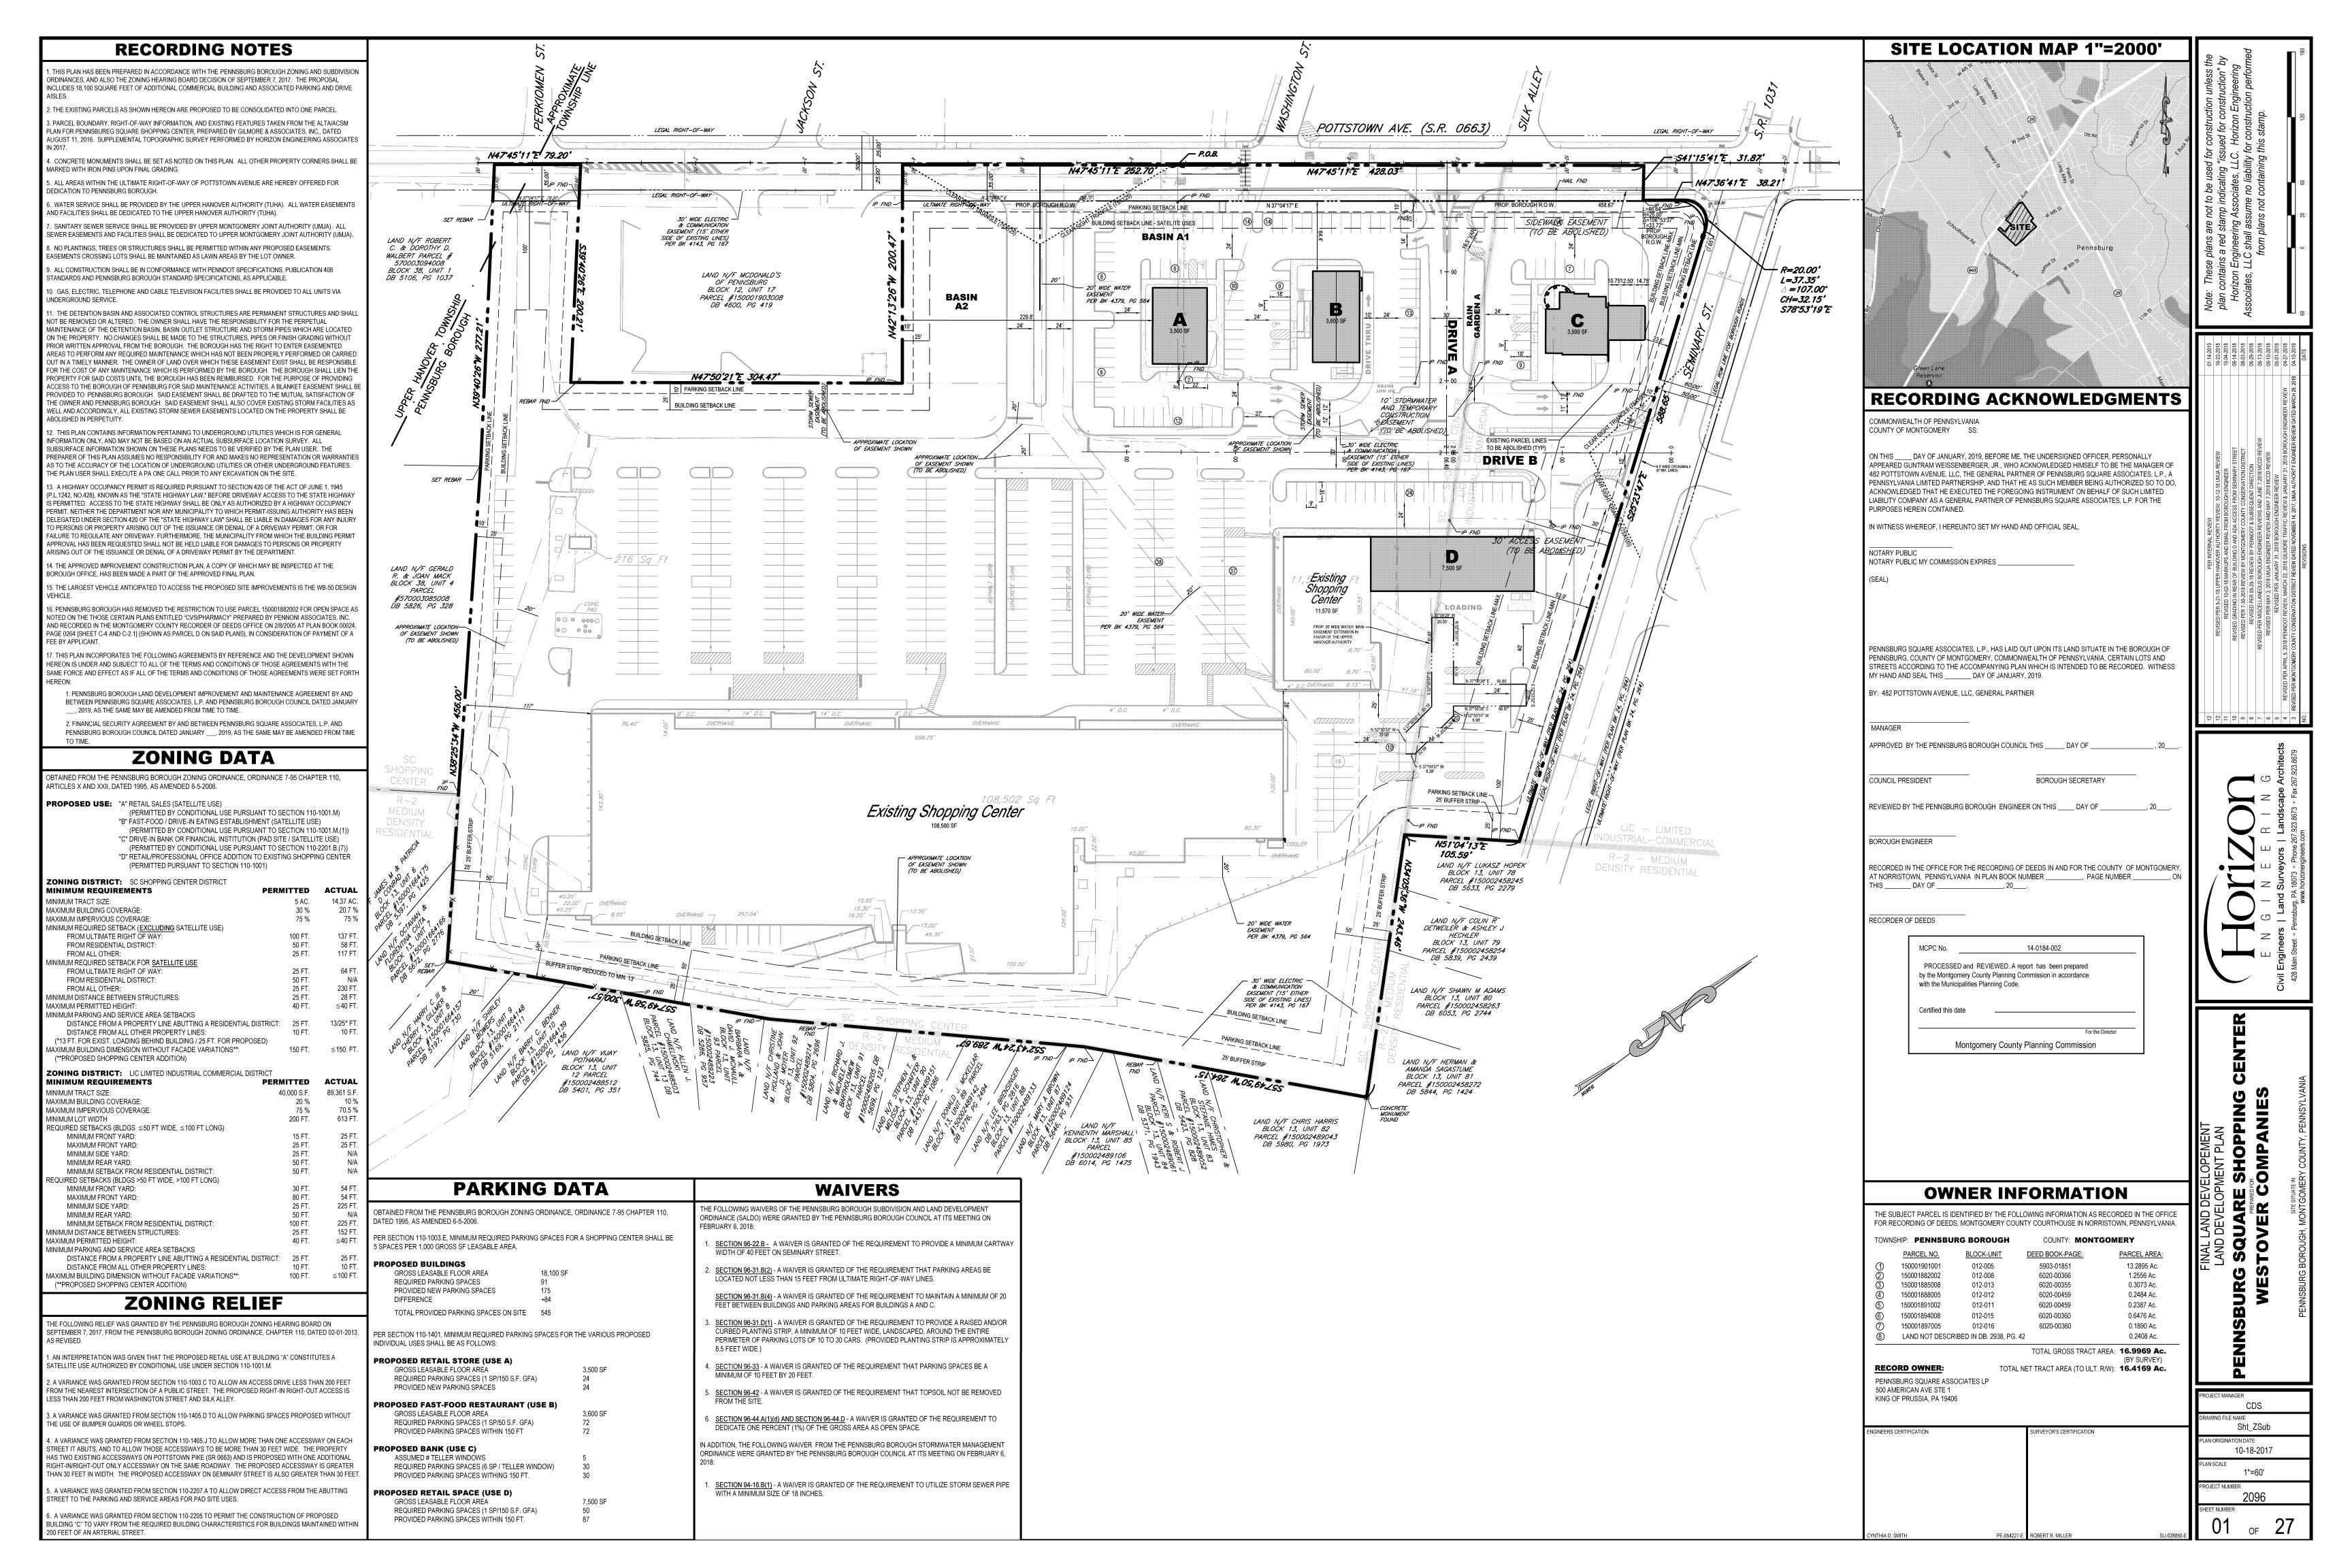

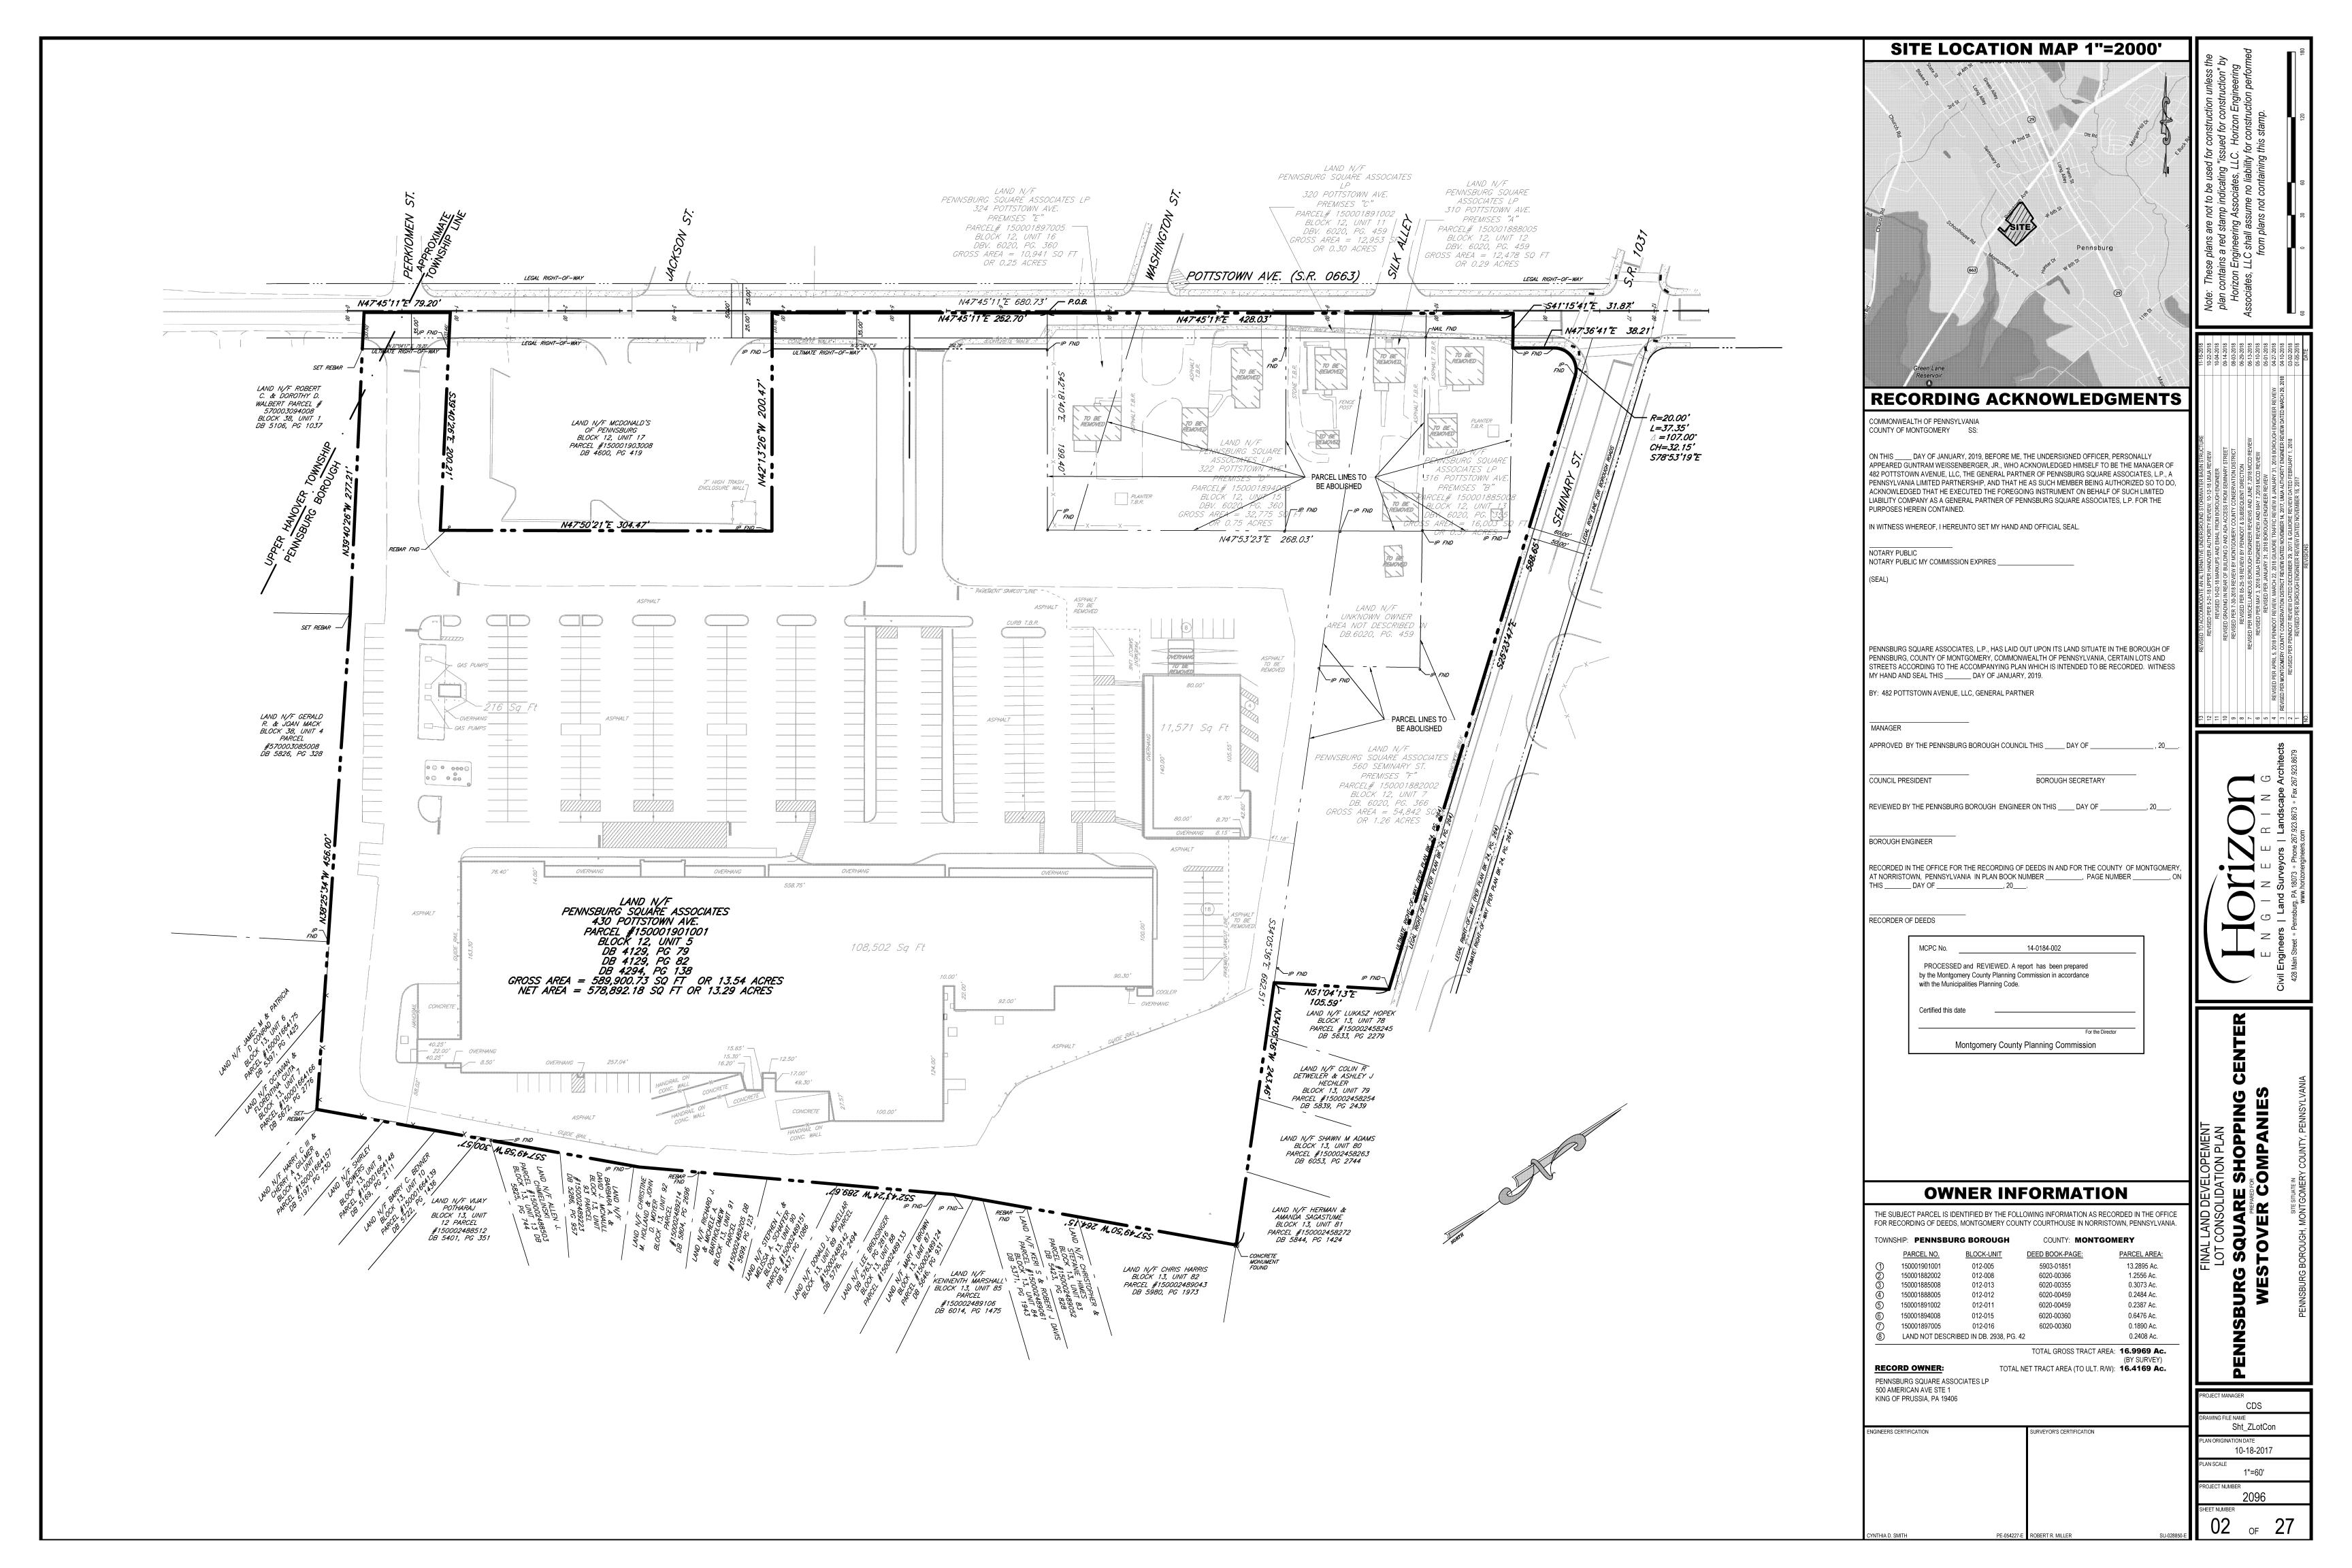

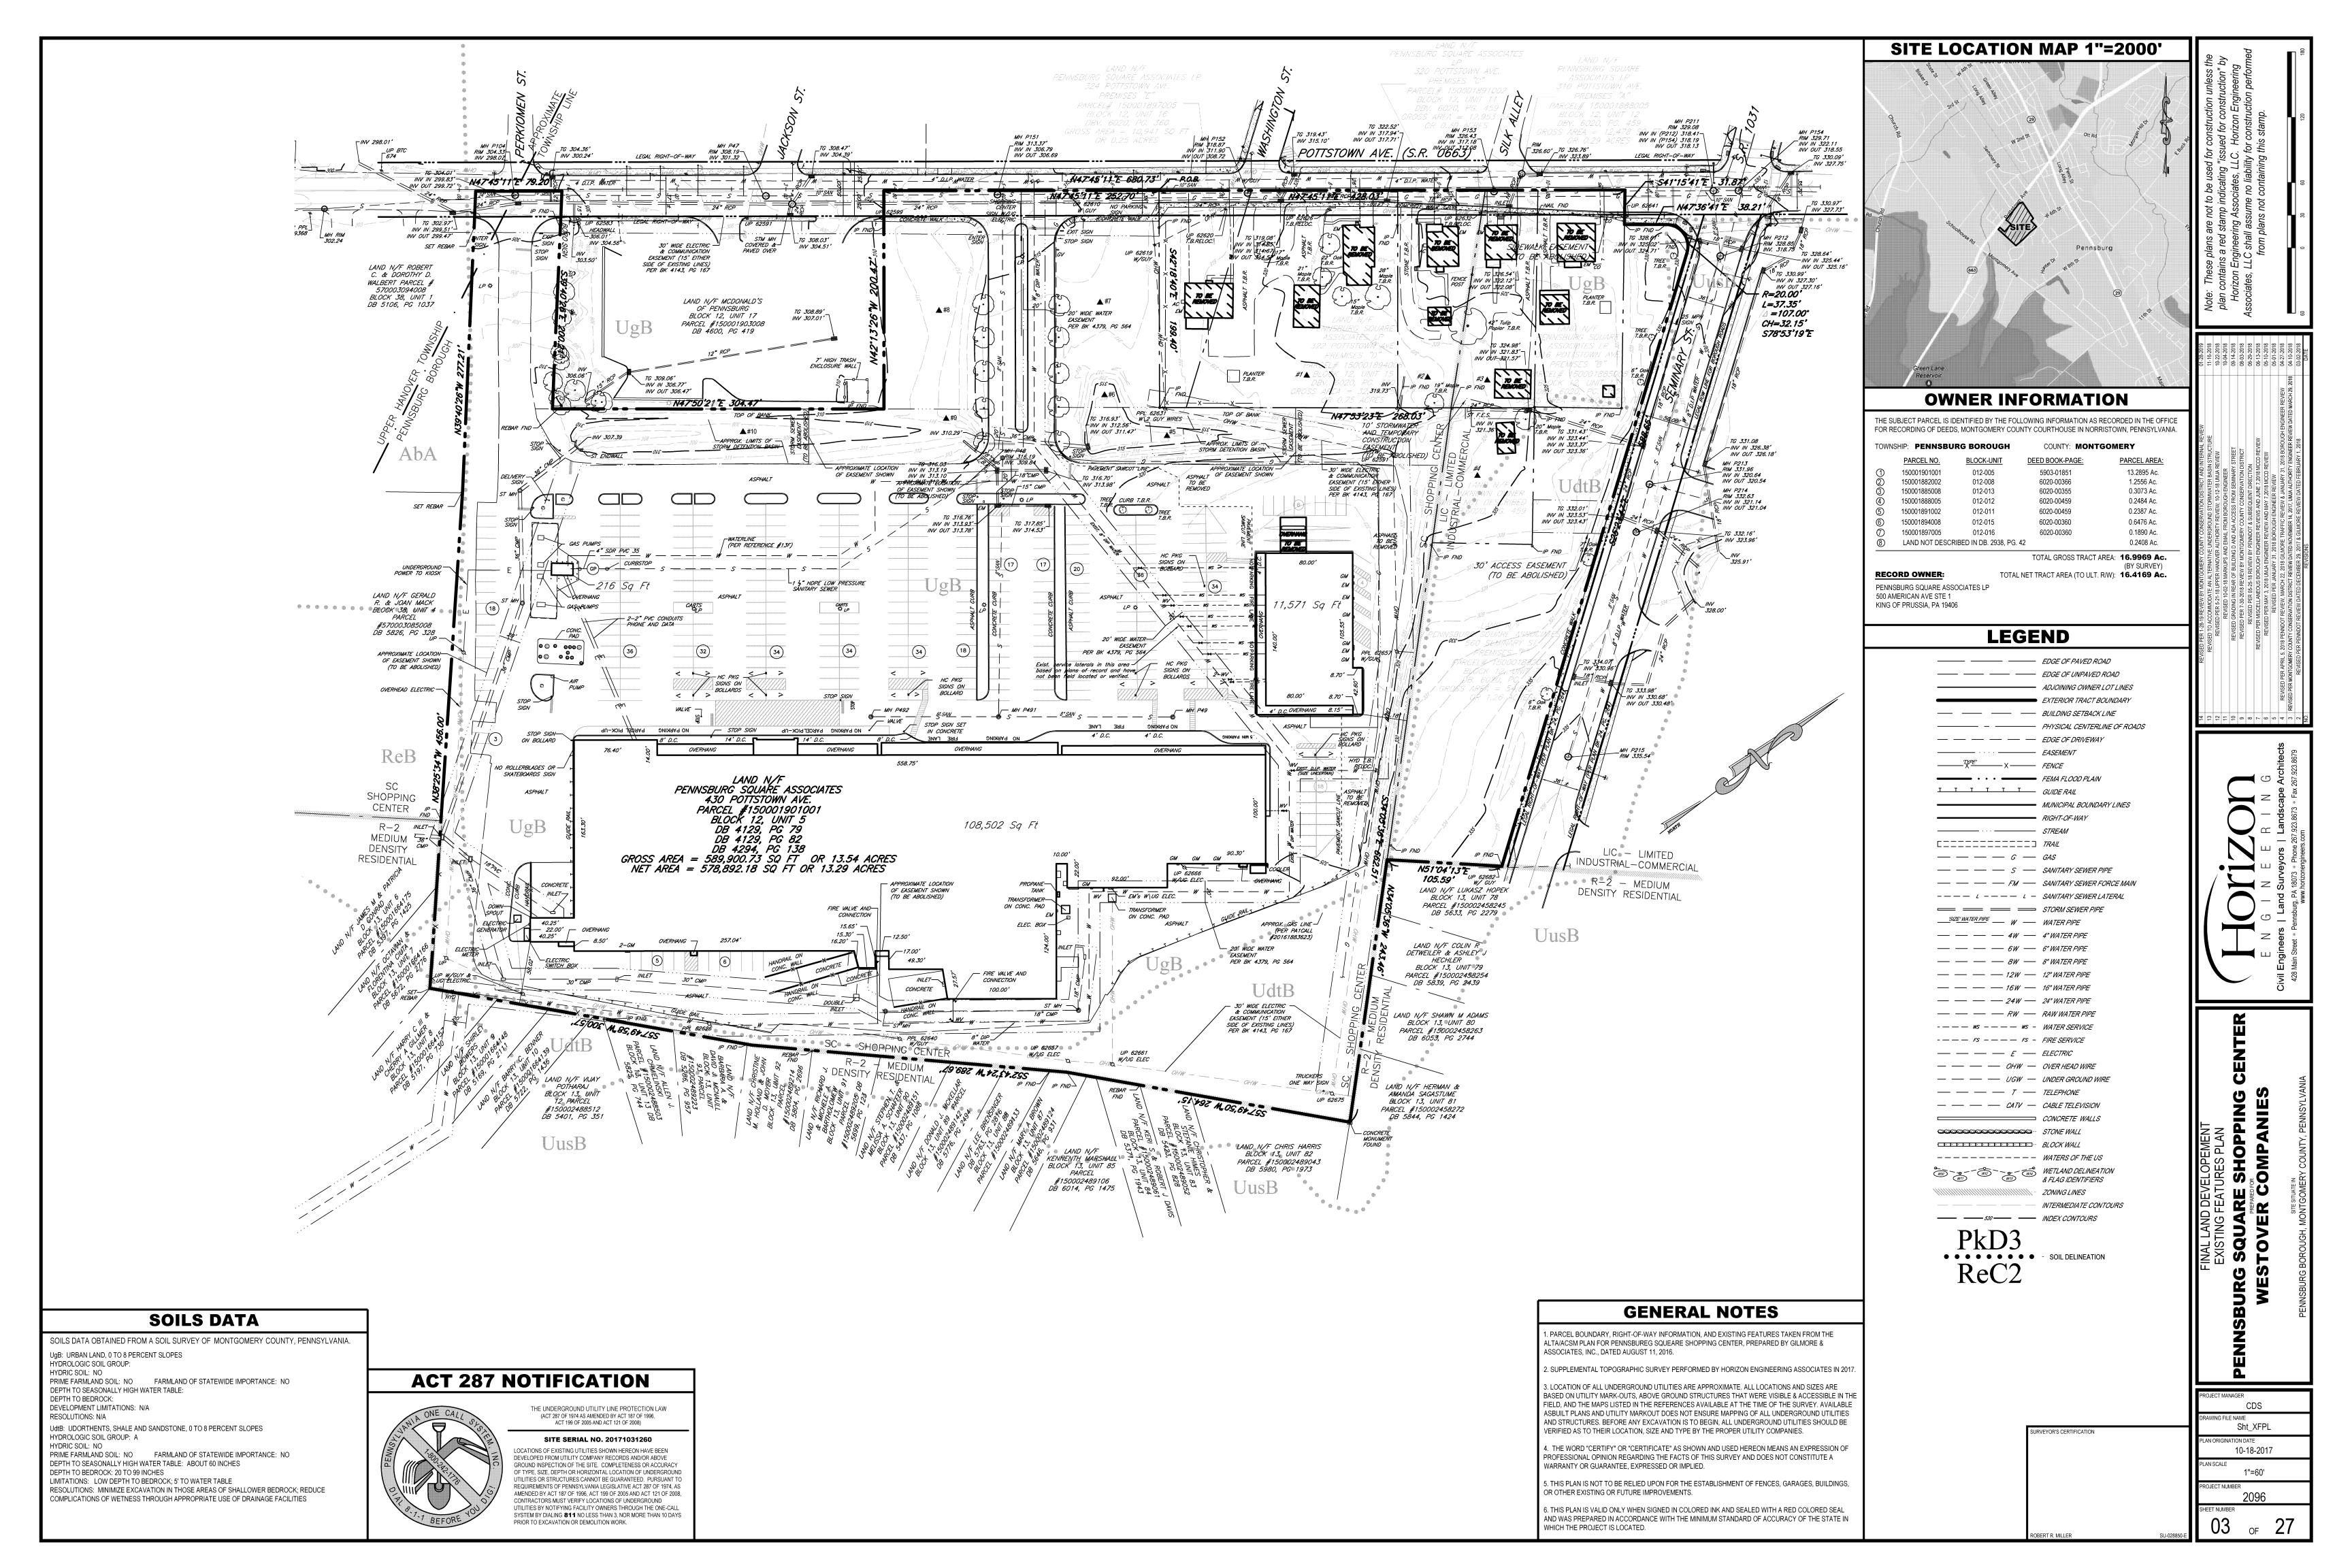

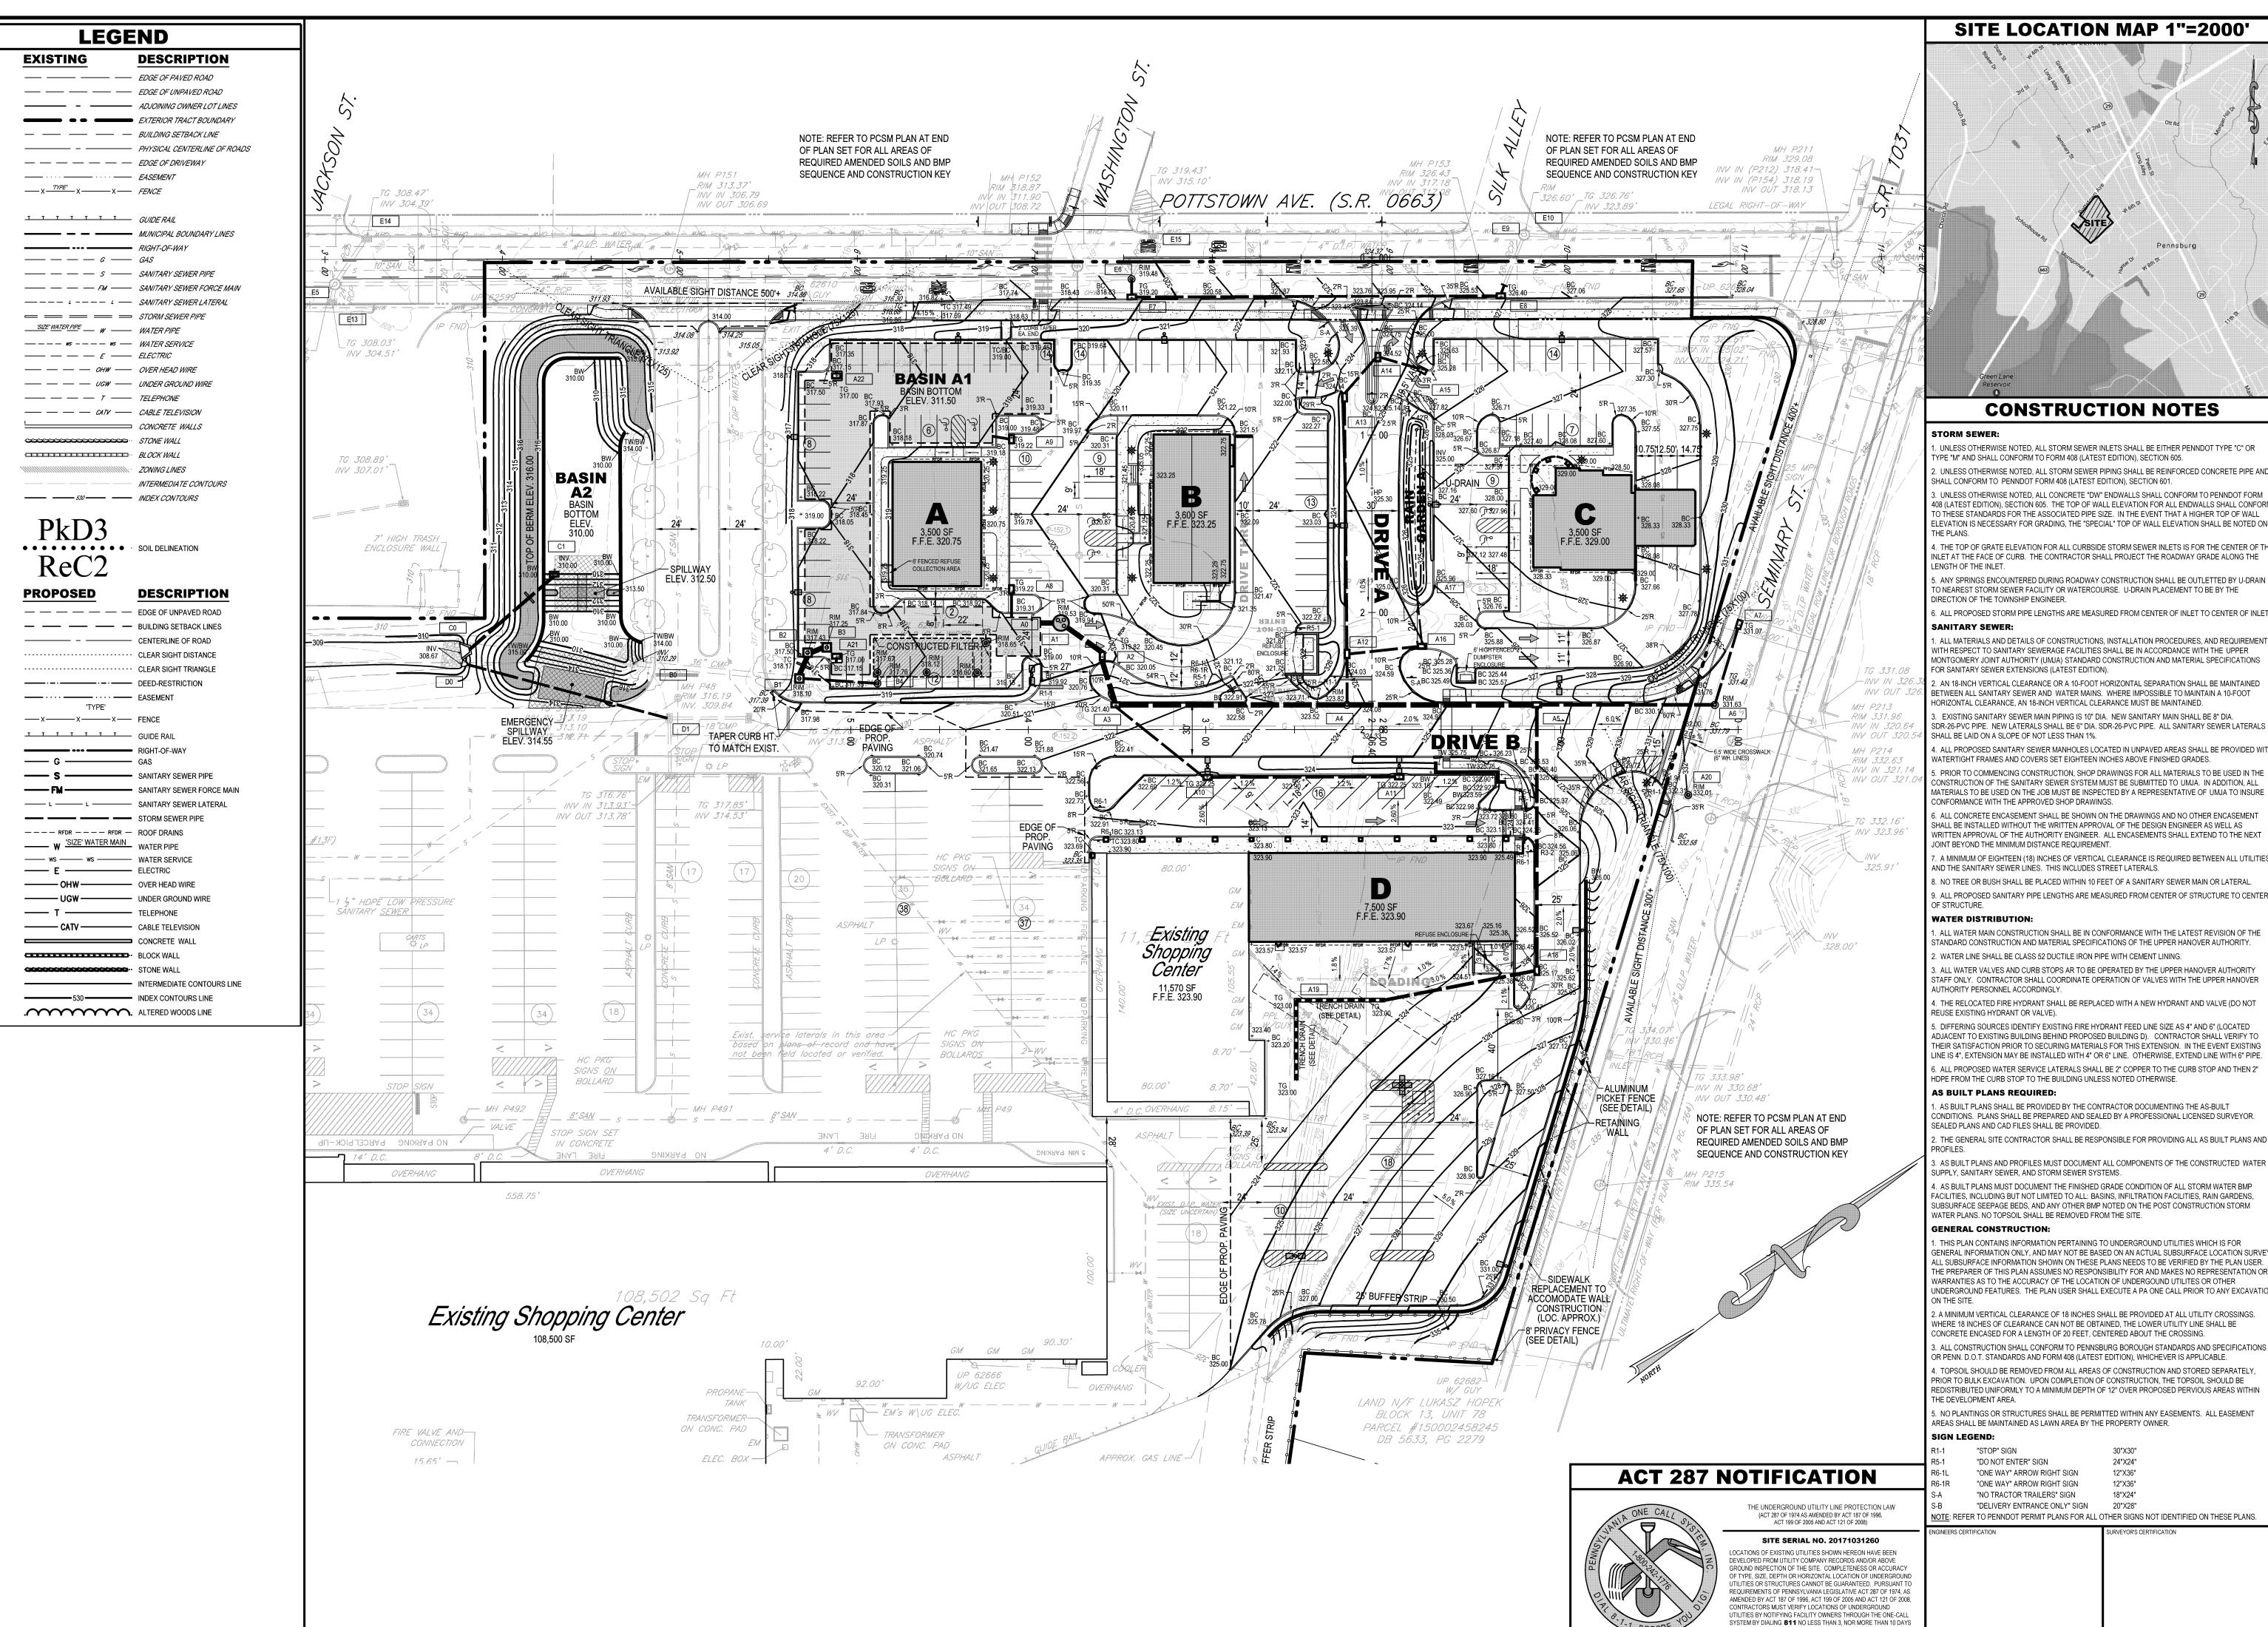

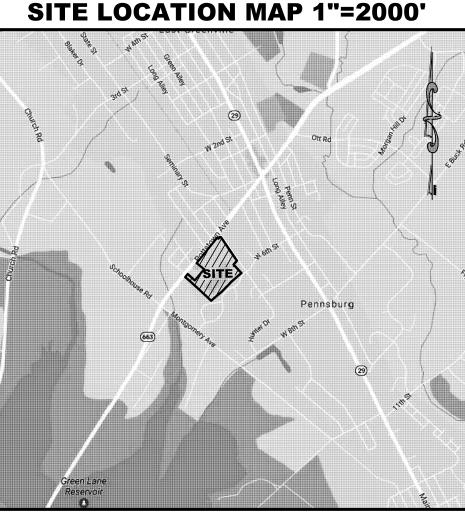

CONSTRUCTION NOTES

TYPE "M" AND SHALL CONFORM TO FORM 408 (LATEST EDITION), SECTION 605.

408 (LATEST EDITION). SECTION 605. THE TOP OF WALL FLEVATION FOR ALL ENDWALLS SHALL CONFORM O THESE STANDARDS FOR THE ASSOCIATED PIPE SIZE. IN THE EVENT THAT A HIGHER TOP OF WALL

5. ANY SPRINGS ENCOUNTERED DURING ROADWAY CONSTRUCTION SHALL BE OUTLETTED BY U-DRAIN TO NEAREST STORM SEWER FACILITY OR WATERCOURSE. U-DRAIN PLACEMENT TO BE BY THE

ALL PROPOSED STORM PIPE LENGTHS ARE MEASURED FROM CENTER OF INLET TO CENTER OF INLET

ALL MATERIALS AND DETAILS OF CONSTRUCTIONS, INSTALLATION PROCEDURES, AND REQUIREMENTS WITH RESPECT TO SANITARY SEWERAGE FACILITIES SHALL BE IN ACCORDANCE WITH THE UPPER

BETWEEN ALL SANITARY SEWER AND WATER MAINS. WHERE IMPOSSIBLE TO MAINTAIN A 10-FOOT

EXISTING SANITARY SEWER MAIN PIPING IS 10" DIA. NEW SANITARY MAIN SHALL BE 8" DIA. SDR-26-PVC PIPE. NEW LATERALS SHALL BE 6" DIA. SDR-26-PVC PIPE. ALL SANITARY SEWER LATERALS

4. ALL PROPOSED SANITARY SEWER MANHOLES LOCATED IN UNPAVED AREAS SHALL BE PROVIDED WITH 5. PRIOR TO COMMENCING CONSTRUCTION, SHOP DRAWINGS FOR ALL MATERIALS TO BE USED IN THE CONSTRUCTION OF THE SANITARY SEWER SYSTEM MUST BE SUBMITTED TO UMJA. IN ADDITION, ALL MATERIALS TO BE USED ON THE JOB MUST BE INSPECTED BY A REPRESENTATIVE OF UMJA TO INSURE

3. ALL CONCRETE ENCASEMENT SHALL BE SHOWN ON THE DRAWINGS AND NO OTHER ENCASEMENT SHALL BE INSTALLED WITHOUT THE WRITTEN APPROVAL OF THE DESIGN ENGINEER AS WELL AS

Y. A MINIMUM OF EIGHTEEN (18) INCHES OF VERTICAL CLEARANCE IS REQUIRED BETWEEN ALL UTILITIES AND THE SANITARY SEWER LINES. THIS INCLUDES STREET LATERALS.

8. NO TREE OR BUSH SHALL BE PLACED WITHIN 10 FEET OF A SANITARY SEWER MAIN OR LATERAL. 9. ALL PROPOSED SANITARY PIPE LENGTHS ARE MEASURED FROM CENTER OF STRUCTURE TO CENTER

1. ALL WATER MAIN CONSTRUCTION SHALL BE IN CONFORMANCE WITH THE LATEST REVISION OF THE STANDARD CONSTRUCTION AND MATERIAL SPECIFICATIONS OF THE UPPER HANOVER AUTHORITY. 2. WATER LINE SHALL BE CLASS 52 DUCTILE IRON PIPE WITH CEMENT LINING.

B. ALL WATER VALVES AND CURB STOPS AR TO BE OPERATED BY THE UPPER HANOVER AUTHORITY STAFF ONLY. CONTRACTOR SHALL COORDINATE OPERATION OF VALVES WITH THE UPPER HANOVER

4. THE RELOCATED FIRE HYDRANT SHALL BE REPLACED WITH A NEW HYDRANT AND VALVE (DO NOT

5. DIFFERING SOURCES IDENTIFY EXISTING FIRE HYDRANT FEED LINE SIZE AS 4" AND 6" (LOCATED ADJACENT TO EXISTING BUILDING BEHIND PROPOSED BUILDING D). CONTRACTOR SHALL VERIFY TO THEIR SATISFACTION PRIOR TO SECURING MATERIALS FOR THIS EXTENSION. IN THE EVENT EXISTING

. AS BUILT PLANS SHALL BE PROVIDED BY THE CONTRACTOR DOCUMENTING THE AS-BUILT CONDITIONS. PLANS SHALL BE PREPARED AND SEALED BY A PROFESSIONAL LICENSED SURVEYOR.

P. THE GENERAL SITE CONTRACTOR SHALL BE RESPONSIBLE FOR PROVIDING ALL AS BUILT PLANS AND

B. AS BUILT PLANS AND PROFILES MUST DOCUMENT ALL COMPONENTS OF THE CONSTRUCTED WATER

I. AS BUILT PLANS MUST DOCUMENT THE FINISHED GRADE CONDITION OF ALL STORM WATER BMP

FACILITIES, INCLUDING BUT NOT LIMITED TO ALL: BASINS, INFILTRATION FACILITIES, RAIN GARDENS, SUBSURFACE SEEPAGE BEDS, AND ANY OTHER BMP NOTED ON THE POST CONSTRUCTION STORM

GENERAL INFORMATION ONLY, AND MAY NOT BE BASED ON AN ACTUAL SUBSURFACE LOCATION SURVEY. ALL SUBSURFACE INFORMATION SHOWN ON THESE PLANS NEEDS TO BE VERIFIED BY THE PLAN USER. THE PREPARER OF THIS PLAN ASSUMES NO RESPONSIBILITY FOR AND MAKES NO REPRESENTATION OR WARRANTIES AS TO THE ACCURACY OF THE LOCATION OF UNDERGOUND UTILITES OR OTHER UNDERGROUND FEATURES. THE PLAN USER SHALL EXECUTE A PA ONE CALL PRIOR TO ANY EXCAVATION

2. A MINIMUM VERTICAL CLEARANCE OF 18 INCHES SHALL BE PROVIDED AT ALL UTILITY CROSSINGS. WHERE 18 INCHES OF CLEARANCE CAN NOT BE OBTAINED, THE LOWER UTILITY LINE SHALL BE CONCRETE ENCASED FOR A LENGTH OF 20 FEET, CENTERED ABOUT THE CROSSING.


3. ALL CONSTRUCTION SHALL CONFORM TO PENNSBURG BOROUGH STANDARDS AND SPECIFICATIONS OR PENN. D.O.T. STANDARDS AND FORM 408 (LATEST EDITION), WHICHEVER IS APPLICABLE. 4. TOPSOIL SHOULD BE REMOVED FROM ALL AREAS OF CONSTRUCTION AND STORED SEPARATELY,


5. NO PLANTINGS OR STRUCTURES SHALL BE PERMITTED WITHIN ANY EASEMENTS. ALL EASEMENT

R1-1	"STOP" SIGN	30"X30"
R5-1	"DO NOT ENTER" SIGN	24"X24"
R6-1L	"ONE WAY" ARROW RIGHT SIGN	12"X36"
R6-1R	"ONE WAY" ARROW RIGHT SIGN	12"X36"
S-A	"NO TRACTOR TRAILERS" SIGN	18"X24"
S-B	"DELIVERY ENTRANCE ONLY" SIGN	20"X28"
NOTE: REFER	TO PENNDOT PERMIT PLANS FOR ALL	OTHER SIGNS NOT IDE

 $\underline{\text{NOTE}}\text{: REFER TO PENNDOT PERMIT PLANS FOR ALL OTHER SIGNS NOT IDENTIFIED ON THESE PLANS.}$


CDS Sht_ZCI-Stm-Grade 10-18-2017

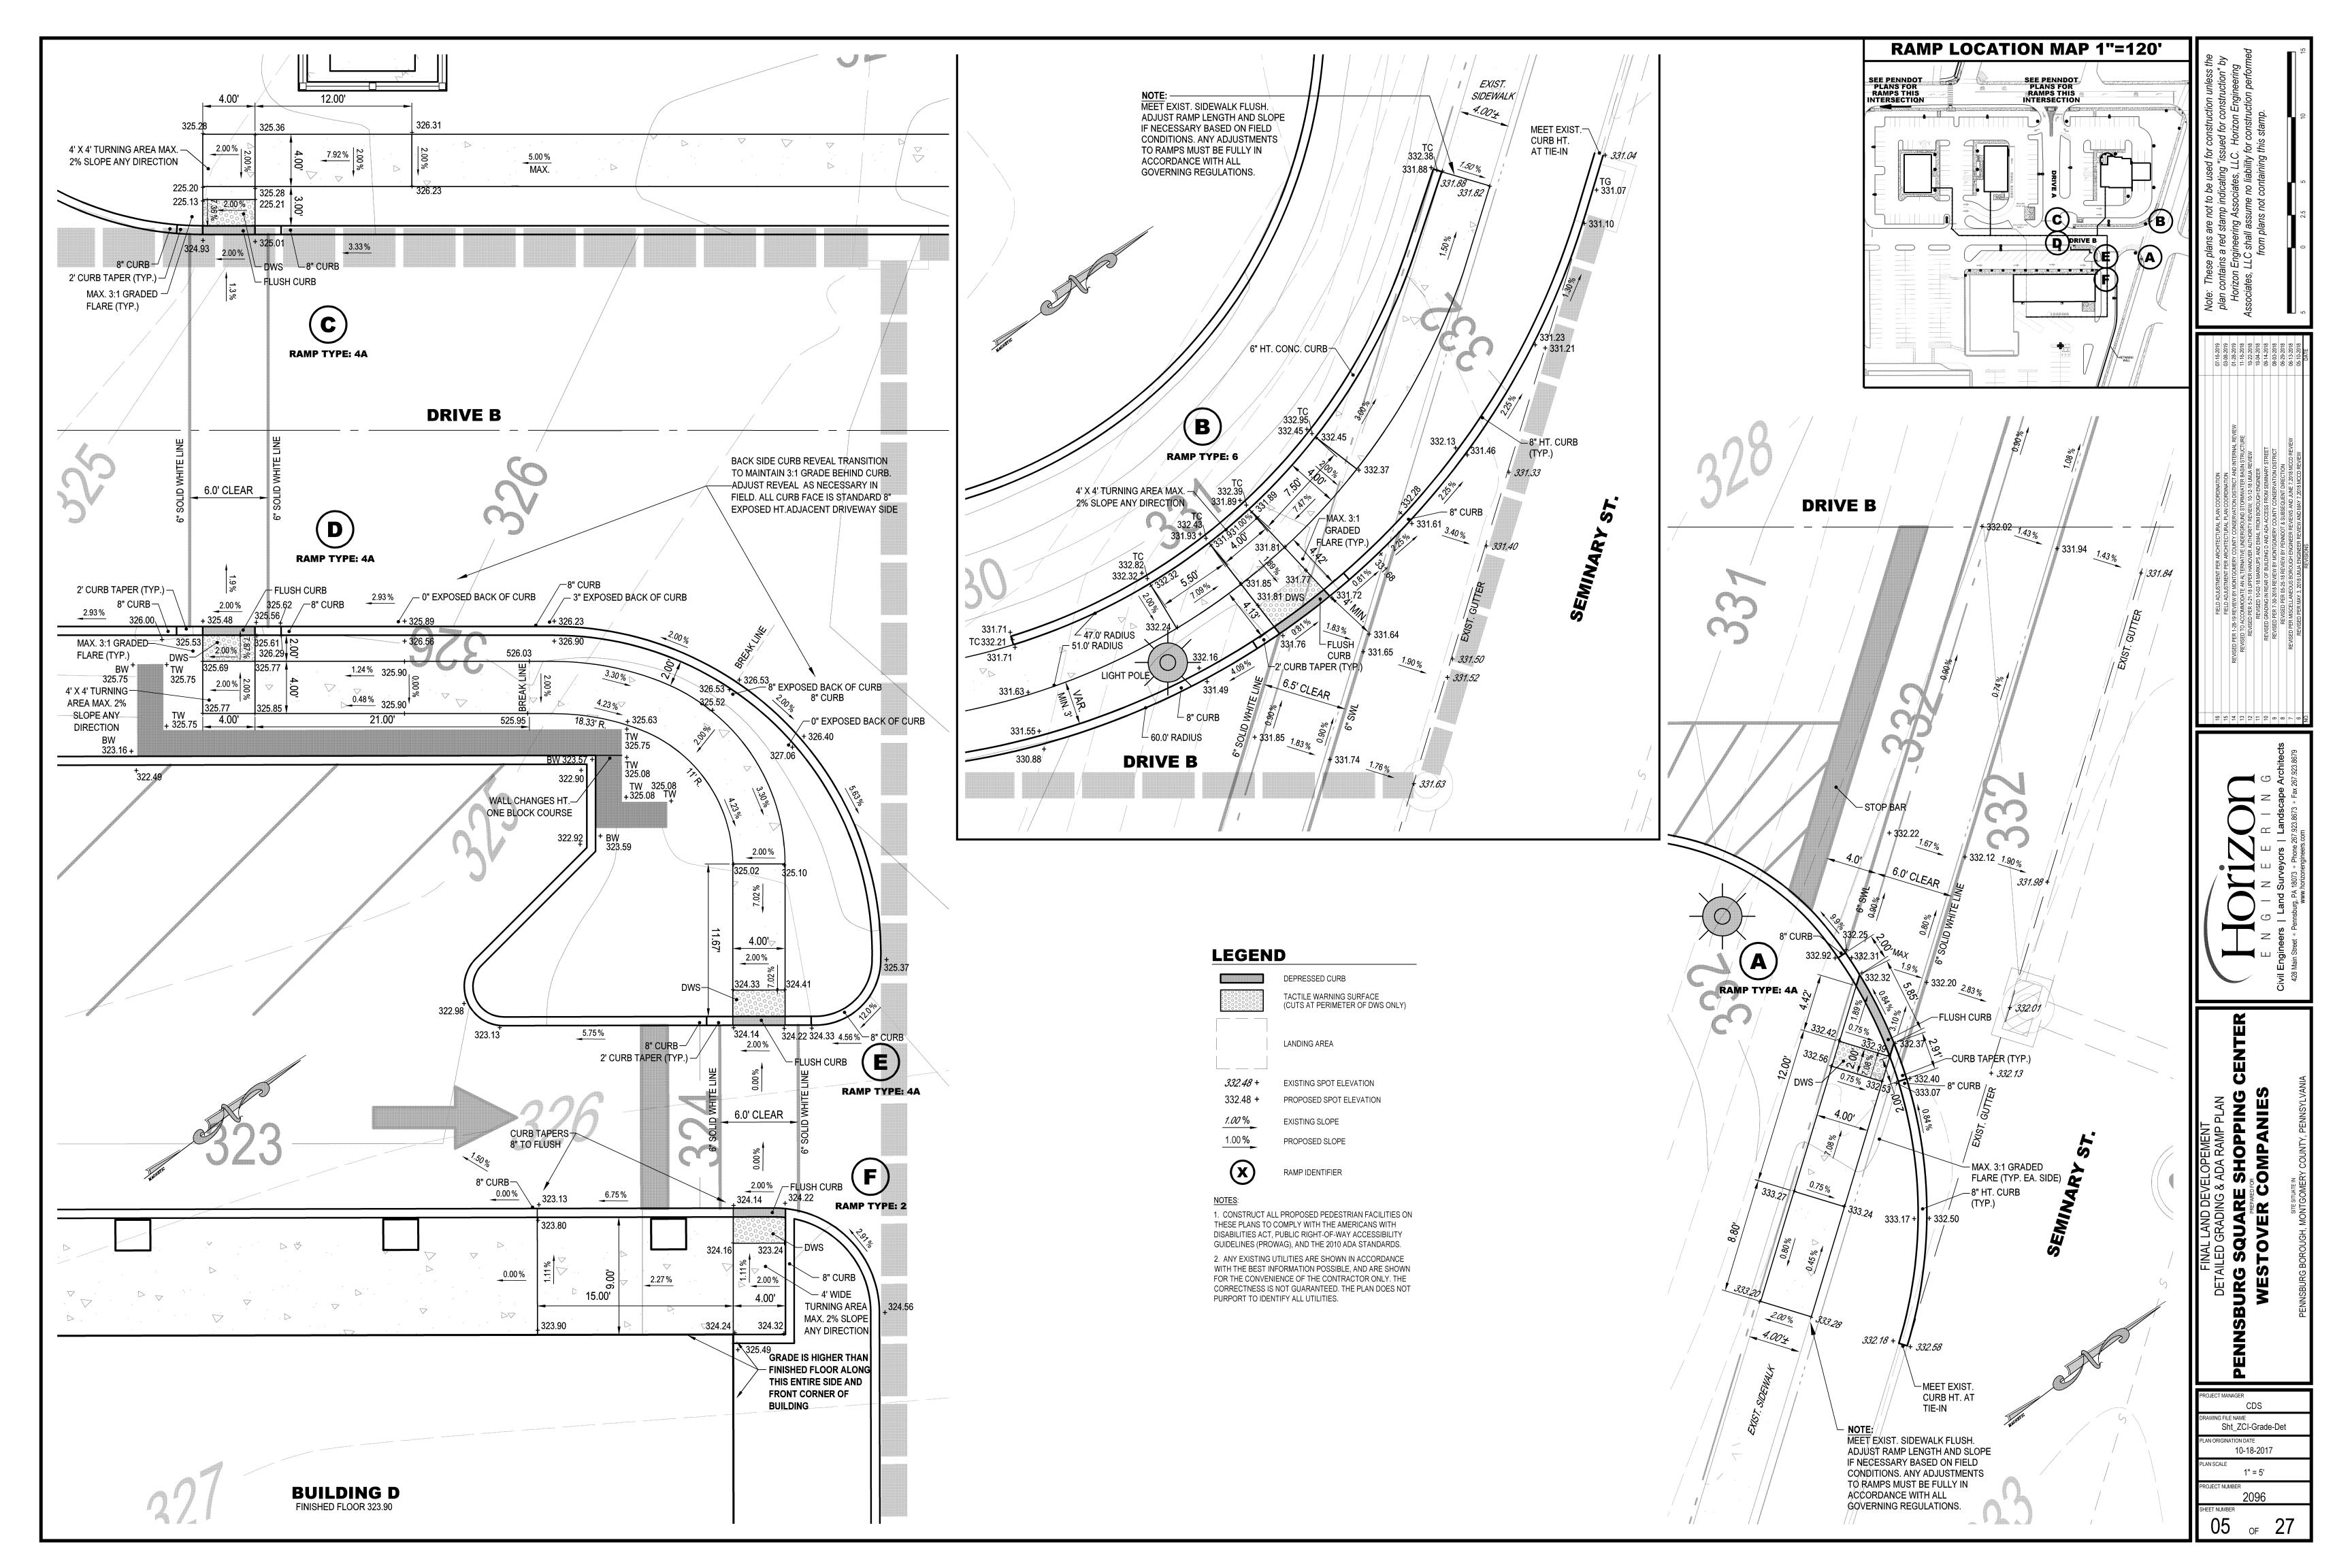

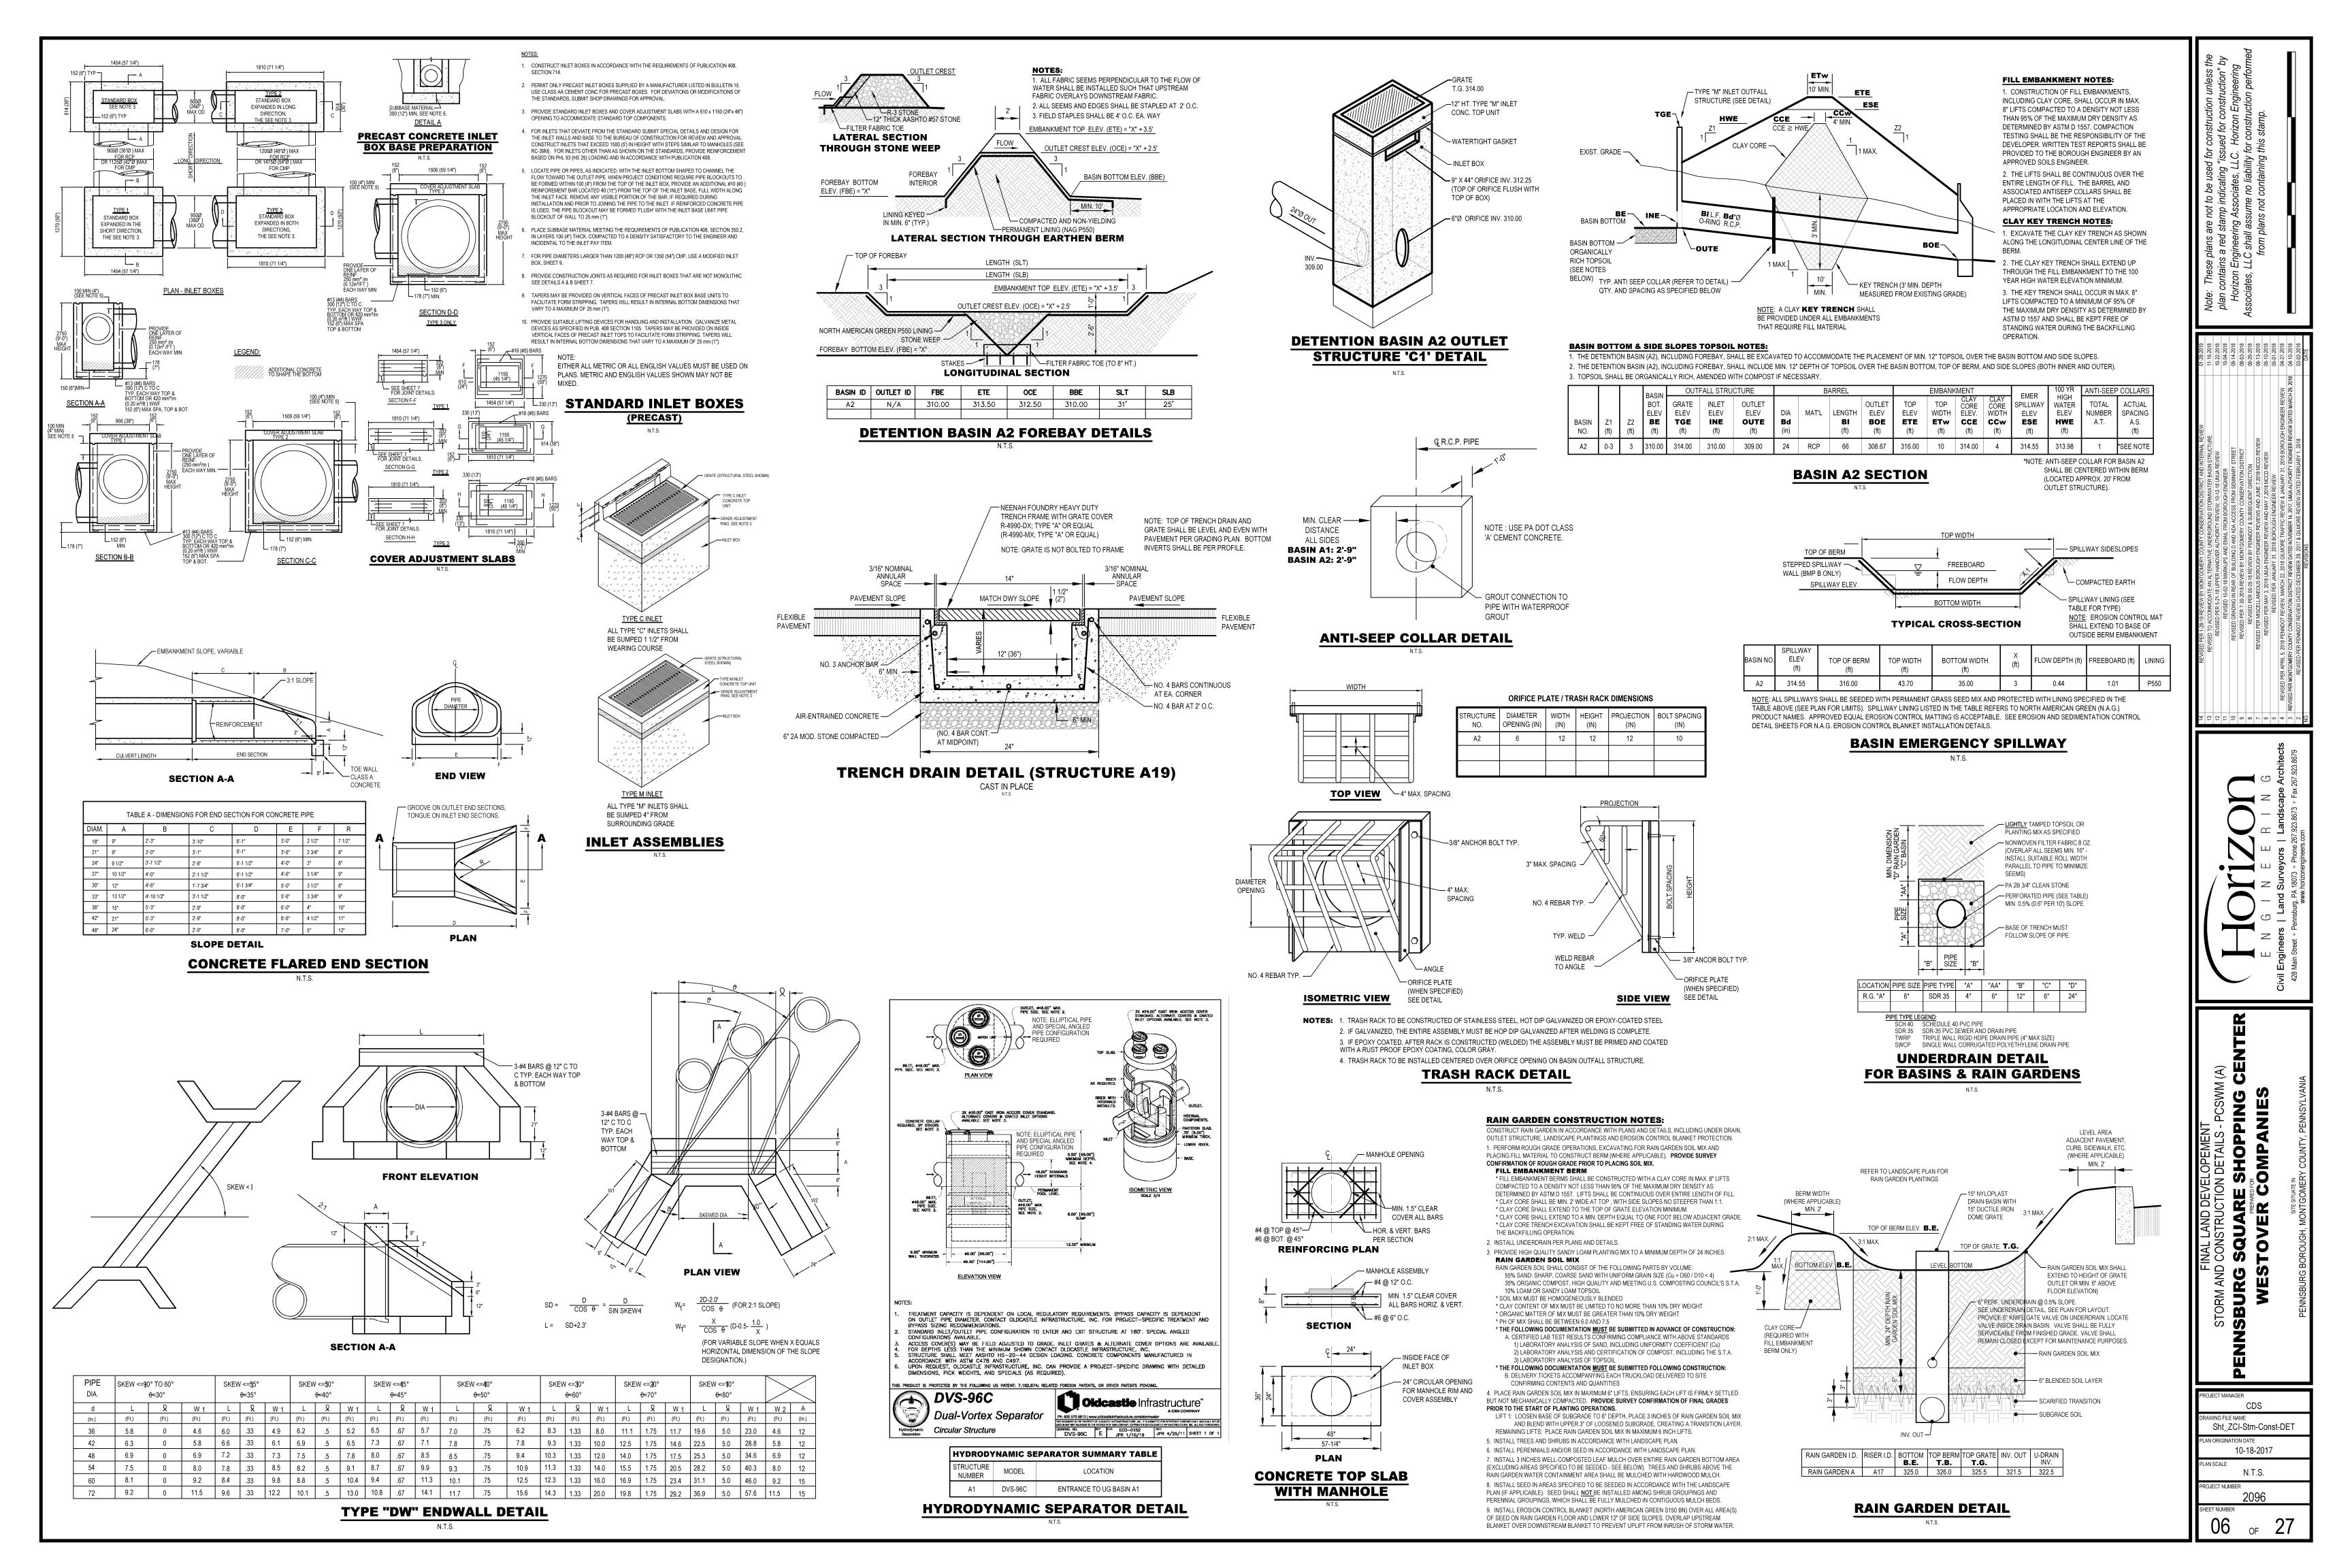


TYPICAL DRIVEWAY PAVEMENT **CROSS-SECTION WITHIN PENNDOT R.O.W.**

TO BE USED WITHIN PENNDOT RIGHT OF WAY AND PORTION OF PROPOSED SITE DRIVEWAY 'A' AS SHOWN ON PENNDOT H.O.P. PLANS

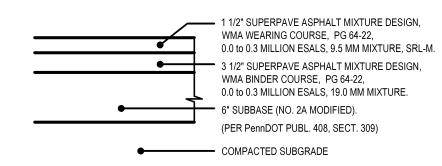


TYPICAL DRIVEWAY / PARKING LOT **PAVEMENT CROSS-SECTION**

TO BE USED ON ALL PROPOSED DRIVEWAYS AND PARKING LOT AREAS WITHIN THE SITE

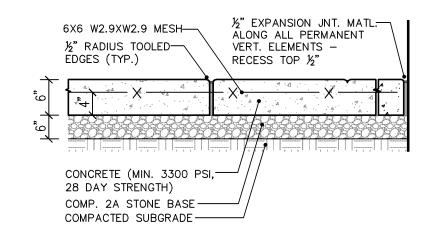



HEAVY DUTY CONCRETE PAVEMENT DETAIL

NOTE: TO BE USED FOR DUMPSTER PADS

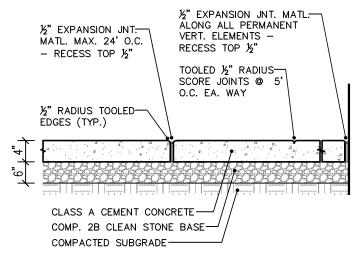


CONCRETE SIDEWALK DETAIL

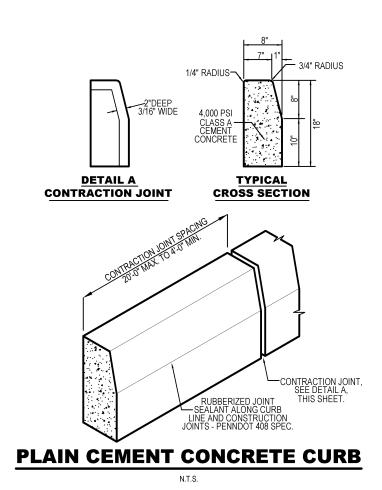

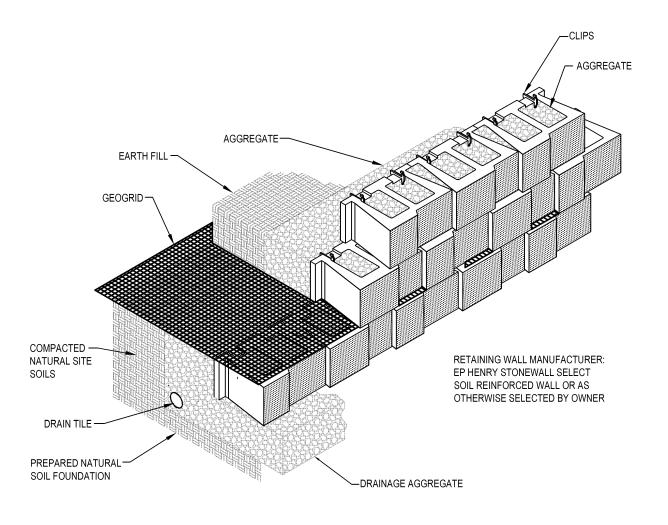

RETAINING WALL TYPICAL DETAIL

CONTRACTOR SHALL PROVIDE ENGINEERED SHOP DRAWINGS, SEALED BY A STRUCTURAL ENGINEER, FOR REVIEW AND APPROVAL BY BOROUGH ENGINEER PRIOR TO CONSTRUCTION.

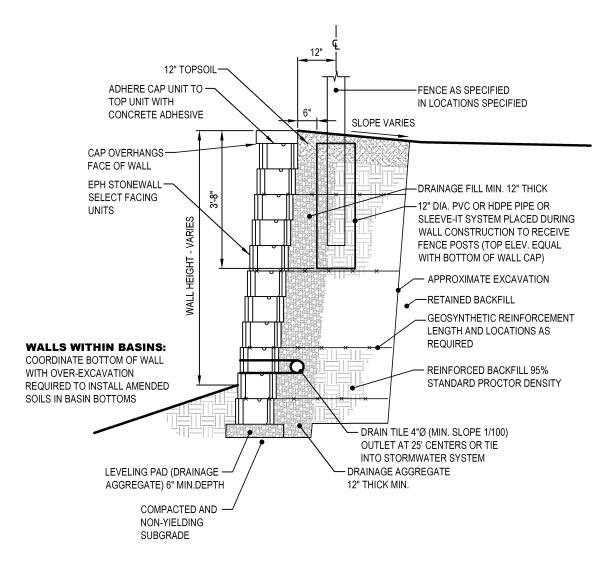

RETAINING WALL TYPICAL SECTION

CONTRACTOR SHALL PROVIDE ENGINEERED SHOP DRAWINGS, SEALED BY A STRUCTURAL ENGINEER, FOR REVIEW AND APPROVAL BY BOROUGH ENGINEER PRIOR TO CONSTRUCTION.

RETAINING WALL GENERAL NOTES:

1. RETAINING WALLS SHOWN ON THE PLAN AND DETAIL SHEETS OF THIS DRAWING SET ARE CONCEPTUAL. THE CONTRACTOR SHALL PROVIDE DETAILED ENGINEERED SHOP DRAWINGS, SEALED BY A STRUCTURAL ENGINEER, FOR REVIEW AND APPROVAL BY THE BOROUGH ENGINEER PRIOR TO CONSTRUCTION.

2. THE WALL DESIGN ENGINEER SHALL VERIFY FOUNDATION SOILS AS BEING COMPETENT PER THE DESIGN STANDARDS, PARAMETERS, AND/OR LOCAL BUILDING

3. ALL APPLICABLE PROVISIONS OF THE MANUFACTURERS INSTALLATION INSTRUCTIONS SHALL BE ADHERED TO IN THE DESIGN AND INSTALLATION OF THE

4. THE LEVELING PAD SHALL CONSIST OF COMPACTED DRAINAGE AGGREGATE, MINIMUM 6" THICK, OR AS OTHERWISE SPECIFIED BY THE WALL DESIGN ENGINEER.

5. DRAINAGE FILL 12" THICK SHALL BE INSTALLED BEHIND THE WALL UNITS TO WITHIN 12" OF THE TOP OF THE WALL. DRAINAGE FILL SHALL BE AASHTO 57 OR 67 STONE OR AS OTHERWISE SPECIFIED BY THE WALL DESIGN ENGINEER.


6. BACKFILL AND COMPACT AS EACH COURSE OF WALL UNITS IS INSTALLED, COMPACTING BACKFILL AGGREGATE FIRST, THEN SOIL, THEN BOTH.


7. COMPACTION SHALL BE TO 95% OF MAXIMUM STANDARD PROCTOR DENSITY. (ASTM D-698) OR AS REQUIRED BY THE WALL DESIGN ENGINEER.


8. SOIL COMPACTION TESTS SHALL BE TAKEN AS THE WALL IS INSTALLED. THE MINIMUM NUMBER OF TESTS SHALL BE AS DETERMINED BY THE WALL DESIGN


9. GEOGRID TYPE, LENGTH AND LOCATION(S) REQUIRED SHALL BE AS SPECIFIED BY THE WALL DESIGN ENGINEER.

10. THE GROUND SURFACE SHALL BE STABILIZED IMMEDIATELY AFTER THE WALL IS

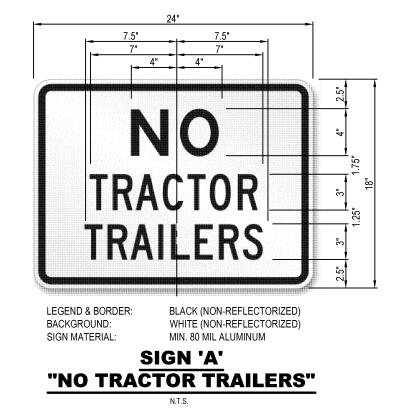

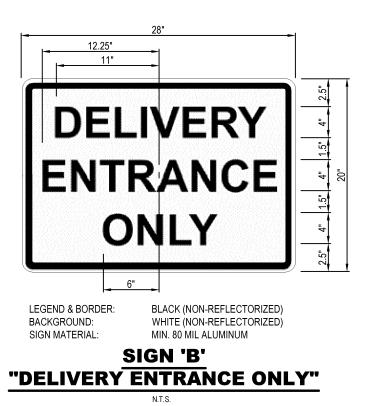


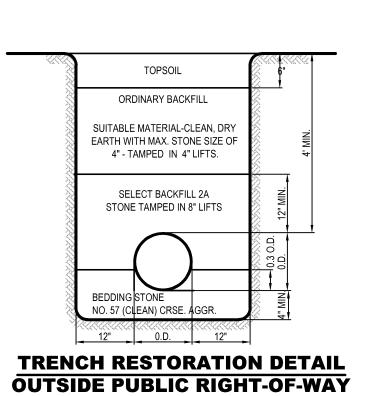

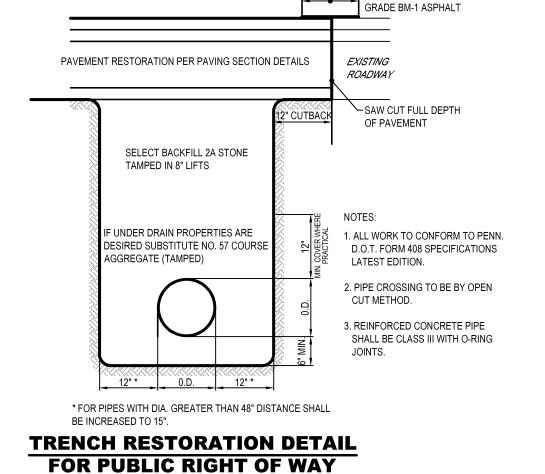

-CLEAN CUT AND SEAL

ALL JOINTS WITH

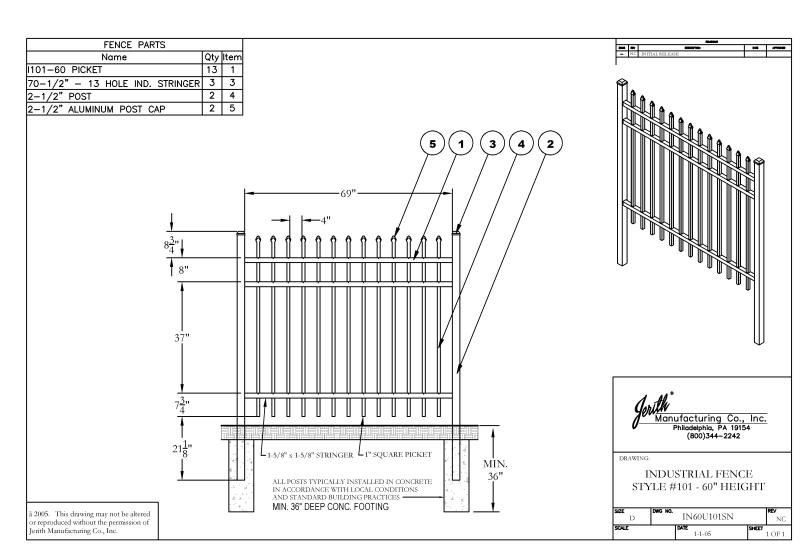

ALUMINUM PICKET FENCE DETAIL

THE FENCING SYSTEM SHALL BE INDUSTRIAL STRENGTH ALUMINUM ORNAMENTAL FENCE AS MANUFACTURED BY JERITH MANUFACTURING LLC, 14400 MCNULTY ROAD, PHILADELPHIA, PA 19154. TELEPHONE: 800-344-2242; FAX: 215-676-9756; EMAIL: SALES@JERITH.COM, OR APPROVED EQUAL.

ALUMINUM EXTRUSIONS: ALL POSTS AND RAILS USED IN THE FENCE SYSTEM SHALL BE EXTRUDED FROM HS-35™ ALUMINUM ALLOY HAVING A MINIMUM YIELD STRENGTH OF 25,000 PSI. ALL PICKETS SHALL HAVE A MINIMUM YIELD STRENGTH OF 25,000 PSI. 6063-T5 AND 6063-T52 ALLOYS (IN ACCORDANCE WITH ASTM B221) ARE NOT ACCEPTABLE FOR ANY COMPONENTS. FASTENERS: ALL FASTENERS SHALL BE STAINLESS STEEL. SQUARE DRIVE SCREWS SHALL BE USED TO CONNECT THE PICKETS TO THE HORIZONTAL RAILS. RAIL TO POST CONNECTIONS SHALL BE MADE USING SELF-DRILLING HEX-HEAD

ACCESSORIES: ALUMINUM SAND AND DIE CASTINGS SHALL BE USED FOR ALL SCROLLS, POST CAPS, FINIALS, AND MISCELLANEOUS HARDWARE. DIE CASTINGS SHALL BE MADE FROM ALLOY A360.0 AS PER ASTM B85 FOR SUPERIOR CORROSION RESISTANCE. ALLOY A380.0 IS NOT ACCEPTABLE.

PRETREATMENT: A THREE STAGE NON-CHROME PRETREATMENT SHALL BE APPLIED. THE FIRST STEP SHALL BE A CHEMICAL

CLEANING, FOLLOWED BY A WATER RINSE. THE FINAL STAGE SHALL BE A DRY-IN-PLACE ACTIVATOR WHICH PRODUCES A

COATING: FENCE MATERIALS SHALL BE COATED WITH FENCCOAT™, A SUPER-DURABLE TGIC POLYESTER POWDER-COAT FINISH SYSTEM APPLIED BY JERITH MANUFACTURING LLC. EPOXY POWDER COATINGS, BAKED ENAMEL OR ACRYLIC PAINT FINISHES ARE NOT ACCEPTABLE. THE FENCCOAT FINISH SHALL HAVE A CURED FILM THICKNESS OF AT LEAST 2.0 MILS. IN ADDITION, ANY SCREW HEADS SHALL BE PAINTED TO MATCH THE COLOR OF THE FENCE.

COLOR: BLACK

UNIFORM CHEMICAL CONVERSION COATING FOR SUPERIOR ADHESION.

WARRANTY THE ENTIRE FENCE SYSTEM SHALL HAVE A WRITTEN LIMITED LIFETIME WARRANTY AGAINST RUST AND DEFECTS IN WORKMANSHIP AND MATERIALS. IN ADDITION, THE FENCCOAT FINISH SHALL BE WARRANTED NOT TO CRACK, CHIP, PEEL, OR BLISTER FOR THE SAME PERIOD.

(1) HORIZONTAL RAILS: HORIZONTAL RAILS SHALL BE 1-5/8" CHANNELS FORMED IN A MODIFIED "U" SHAPE. PICKETS SHALL TOP WALL SHALL BE .070" THICK AND THE SIDE WALLS 0.100" THICK FOR SUPERIOR VERTICAL LOAD STRENGTH. THERE SHALL BE 3 HORIZONTAL RAILS (4 RAILS FOR 8' HIGH FENCE) IN

(2) POSTS: POSTS SHALL BE 2-1/2" SQUARE EXTRUSIONS WITH PRE-PUNCHED HOLES WHICH ALLOW THE FENCE SECTION RAILS TO SLIDE IN. POSTS SHALL BE SPACED 71-1/2" ON CENTER AND HAVE .075" WALLS.

(3) CAPS: DIE CAST ALUMINUM CAPS SHALL BE PROVIDED WITH ALL POSTS. (4) PICKETS: PICKETS SHALL BE 1" SQUARE AND HAVE A WALL HICKNESS OF 0.062". PICKETS SHALL BE FASTENED TO THE RAILS USING PAINTED STAINLESS STEEL SCREWS. SCREWS SHALL BE USED ON ONLY ONE SIDE OF THE RAIL, LEAVING THE OTHER SIDE WITH A CLEAN APPEARANCE. WELDING THE PICKETS TO THE RAILS IS NOT PERMITTED.

(5) TOP FINIALS: TRADITIONAL ENGLISH IMPERIAL QUAD FINIALS SHALL BE PROVIDED ON PICKETS. FINIALS MAY BE INTEGRAL TO PICKET OR A SEPARATELY FABRICATED ITEM PERMANENTLY AFFIXED TO TOP OF PICKET.

NOTE: ASSEMBLED SECTIONS SHALL SUPPORT A 1,000 LB. VERTICAL LOAD AT THE MIDPOINT OF ANY HORIZONTAL RAIL.

BURG WES CDS Sht_ZCI-Stm-Const-DET 10-18-2017

SQUARE SHOPPING
TOVER COMPANIE

01-28-2 11-16-2 10-22-2 10-04-2 08-03-2 06-29-2 06-13-2 05-10-2 05-10-2 04-27-2

N.T.S.

SPECIFICATIONS 1. SCOPE Nickel Nitrogen hosphorus Means within the same row with different letter designations are significantly differ COMPOST SOIL AMENDMENT INSTALLATION A AMENDED SOIL MIX SHALL BE PREPARED AS FOLLOWS: (1) EXISTING ONSITE TOPSOIL OR IMPORTED TOPSOIL SHALL BE BLENDED WITH THE SPECIFIED PRODUCTS. SUBSOIL MAY NOT BE USED. TOPSOIL SHALL COMPRISE 50% OF THE TOTAL AMENDED SOIL MIX BY VOLUME. (2) COMPOST PRODUCTS SHALL BE ADDED AT A VOLUMETRIC RATE OF 1:1 (COMPOST:TOPSOIL). IF A PROPRIETAF PRODUCT IS USED, THE MANUFACTURER'S INSTRUCTIONS SHOULD BE FOLLOWED IN TERMS OF MIXING AND APPLICATION RATE (3) A MICROBIAL SOIL CONDITIONER (SUCH AS "MYCO APPLY ALL PURPOSE GRANULAR" BY MYCORRHIZAL APPLICATIONS, WWW.MYCORRHIZAE.COM) CONTAINING A CULTURE OF BENEFICIAL SOIL MICRO-ORGANISMS INCLUDING: ENDO AND ECTO MYCORRHIZAE AND BENEFICIAL BACTERIA MUST BE ADDED AT THE MANUFACTURER'S SPECIFIED RATE (4) THOROUGHLY MIX THE ABOVE COMPONENTS UNTIL HOMOGENEOUSLY BLENDED INTO A UNIFORM SOIL MIX. B. INSTALLATION PROCEDURE: (1) AREAS SPECIFIED ON THE PLAN TO RECEIVE AMENDED SOILS SHALL BE BROUGHT TO REQUIRED ROUGH GRADE TO ACCOMMODATE THE INSTALLATION OF THE SPECIFIED DEPTH OF AMENDED SOILS (MIN. 12" DEPTH UNLESS (2) PRIOR TO PLACEMENT OF COMPOST, THE EXCAVATING CONTRACTOR SHALL BE RESPONSIBLE FOR ENSURING THE SUBSOIL IS IN A LOOSE FRIABLE CONDITION TO A DEPTH AT LEAST 24 INCHES BELOW THE PROPOSED FINISHED TOPSOIL GRADE* SUBSOIL SHALL BE SCARIFIED RIPPED OR TILLED (TILLING IN CONFINED AREAS NO OTHERWISE ACCESSIBLE BY MACHINERY) TO ACHIEVE THIS CONDITION. RIPPING SHALL FORM A VO-DIRECTIONAL GRID. THERE SHALL BE NO EROSION RILLS OR WASHOUTS IN THE SUBSOIL SURFACE EXCEEDING 3 INCHES IN DEPTH. * ENSURE LOCATION OF ALL UNDERGROUND UTILITIES ARE MARKED AND AVOID RIPPING OVERTOP ANY UTILITIES WITHIN 30 INCHES OF SURFACE, WHERE TRENCHING/DRAINAGE LINES ARE INSTALLED, WHERE COMPACTION IS BY DESIGN OR UNDER THE DRIPLINE OF EXISTING MATURE TREES. (3) PREPARE AMENDED SOIL MIX AND INSTALL PREPARED MIX OVER THE PREPARED SUBGRADE AS FOLLOWS: FIRST LIFT: PLACE 4" AMENDED SOIL MIX AND TILL WITH ROTARY TILLER SET TO A DEPTH OF 8 INCHES. SECOND LIFT: PLACE BALANCE OF AMENDED SOIL MIX (TYPICALLY AN ADDITIONAL 8" UNLESS A DEPTH (4) DO NOT ROLL OR OTHERWISE MECHANICALLY COMPACT THE PLACED SOIL. AVOID EXCESSIVE COMPACTION DURING PLACEMENT OF THE PREPARED SOIL MIX. LIMIT COMPACTION TO THAT PROVIDED BY BULLDOZER TRACKING ONLY. LIMIT NUMBER OF PASSES MADE BY BULLDOZER OVER A SINGLE AREA. UPON CONCLUSION OF INSTALLATION, THE SPECIFIED TOTAL DEPTH OF PREPARED SOIL MIX SHALL BE IN PLACE. (5) PROHIBIT ACCESS TO ANY AREA OF AMENDED SOIL ONCE INSTALLATION IS COMPLETE. ABSOLUTELY NO CONSTRUCTION ACTIVITY OR VEHICULAR TRAFFIC IS PERMITTED WITHIN THE AREA OF INSTALLATION. (6) TEMPORARY ORANGE CONSTRUCTION FENCING MUST BE FRECTED AND MAINTAINED ALONG THE ENTIRE PERIMETER OF INSTALLED AMENDED SOILS UNTIL ALL CONSTRUCTION ACTIVITY CONCLUDES ON SITE (7) AFTER PERMANENT PLANTING/SEEDING, 2-3 INCHES OF MULCH SHALL BE APPLIED OVER ALL AREAS NOT PROTECTED BY GRASS OR OTHER DENSELY PLANTED AREAS (E.G. MEADOW).

AMENDED SOIL SPECIFICATION

EAS IDENTIFIED ON THE PLAN TO RECEIVE **AMENDED SOILS** SHALL RECEIVE AMENDED SOIL AS SPECIFIED

A. THIS SPECIFICATION COVERS THE USE OF COMPOST AND MANUFACTURED MICROBIAL PRODUCTS FOR SOIL AMENDMENT. SOIL AMENDMENT IS NECESSARY TO INCREASE INFILTRATION POTENTIAL AND SUPPORT HEALTHY VEGETATIVE COMMUNITIES.

B. SOIL AMENDMENT PREVENTS AND CONTROLS EROSION BY ENHANCING THE SOIL SURFACE TO PREVENT THE INITIAL ETACHMENT AND TRANSPORT OF SOIL PARTICLES.

2. COMPOST MATERIALS . PRODUCTS SPECIFIED FOR USE IN THIS APPLICATION INCLUDE THE FOLLOWING. UTILIZING MORE THAN ONE OF THE

LOWING MAY PROVIDE ADDED BENEFIT AND IS ENCOURAGED. 1) COMPOST PRODUCTS:

(A) COMPOSTED YARD AND GARDEN MATERIALS (B) COMPOSTED BIOSOLIDS

(C) COMPOSTED MANURE (D) COMPOSTED MULCH (COMPRISING MAX. 30% OF TOTAL COMPOST COMPONENT) 2) MANUFACTURED MICROBIAL SOIL CONDITIONING PRODUCTS (APPLIED PER MANUFACTURER'S SPECS):

(A) "MICROBIAL SOIL CONDITIONER" BY ORGANICA TECHNOLOGIES (B) "RECHARGE" BY REAL GROWERS (WWW.REALGROWERS.COM)

(C) "GRANIII AR ROOT ZONE" BY DOWN TO EARTH (WWW DOWNTOEARHTEERTII IZER COM) (D) OR EQUIVALENT BIOLOGICALLY-DIVERSE SOIL CONDITIONER COMPRISED OF AN ARRAY OF ACTIVE BENEFICIAL SOIL BACTERIA, ACTINOMYCES AND FUNGI TO INCREASE THE BIOLOGICAL ACTIVITY IN THE SOIL PROFILE AND PROVIDE A FOUNDATION FOR HEALTHY PLANT GROWTH.

ONLY COMPOST PRODUCTS THAT MEET ALL APPLICABLE STATE AND FEDERAL REGULATIONS PERTAINING TO ITS RODUCTION AND DISTRIBUTION AND CONTAIN THE U.S. COMPOSTING COUNCIL'S SEAL OF TESTING ASSURANCE (S.T., MAY BE USED IN THIS APPLICATION. APPROVED COMPOST PRODUCTS MUST MEET RELATED STATE AND FEDERAL $\dot{}$ CHEMICAL CONTAMINANT (E.G., HEAVY METALS, PESTICIDES, ETC.) AND PATHOGEN LIMIT STANDARDS PERTAINING TO HE FEEDSTOCKS (SOURCE MATERIALS) IN WHICH IT IS DERIVED.

C. COMPOST SHOULD BE SCREENED TO REMOVE COARSE COMPONENTS. COARSE INCLUSIONS WILL MAKE PLANTING AND ESTABLISHMENT MORE DIFFICULT.

D. NOTE - ACQUIRING COMPOST PRODUCTS THAT ARE CERTIFIED BY THE U.S. COMPOSTING COUNCIL'S SEAL OF ESTING (S.T.A.) PROGRAM (WWW.COMPOSTINGCOUNCIL.ORG) WILL ENSURE THE ACQUISITION OF PRODUCTS THAT RE ANALYZED ON A ROUTINE BASIS, USING SPECIFIC TEST METHODS. S.T.A. PARTICIPANTS ARE ALSO REQUIRED TO ROVIDE A STANDARD PRODUCT LABEL TO ALL CUSTOMERS, ALLOWING EASY COMPARISON TO OTHER PRODUCTS.

Biosolids Yardwaste Bioindustrial Compacted Topsoil

Seometric Mean (mg)

GREATER THAN 12" IS SPECIFIED FOR DEPTH OF AMENDED SOILS).

Compost Subseil

E. THE FOLLOWING DOCUMENTATION <u>MUST</u> BE SUBMITTED IN ADVANCE OF CONSTRUCTION: A. CERTIFIED LAB TEST RESULTS CONFIRMING COMPLIANCE WITH ABOVE STANDARDS AND/OR B. THE US COMPOSTING COUNCIL'S SEAL OF TESTING ASSURANCE PROGRAM (S.T.A.) CERTIFICATION

3. COMPOST SOIL AMENDMENT QUALITY IN THE FINAL, RESULTING COMPOST SOIL AMENDMENT MUST MEET ALL OF THE MANDATORY CRITERIA IN TABLE 4.

"UNDERGROUND DET. BASIN A1 SECTION" ON STORM AND CONSTRUCTION DETAILS SHEET "UNDERGROUND DETENTION BASIN A1 SAND FILTER INLET DETAIL" ON STORM AND CONSTRUCTION DETAILS SHEET "ANTI-SEEP COLLAR DETAIL" ON STORM AND CONSTRUCTION DETAILS SHEET **Conventional Treatments**

CONSTRUCTION SEQUENCE: STRIP AND STOCKPILE TOPSOII

2. PERFORM BULK EARTHWORK. CONSTRUCT PROP. STORM JUNCTION BOX B1.

 RUN TEMPORARY BYPASS PIPE FROM INLET A2 TO STORM JUNCTION BOX B1. INSTALL TEMP. DIVERSION BERM TO DIRECT RUNOFF AROUND CONSTRUCTION AREA. CONSTRUCT STORMWATER FACILITY, INCLUDING FULL LINER

. CONSTRUCT PROP. BASIN OUTLET STRUCTURE B3, STORM JUNCTION BOX B2 AND STORM PIPING FROM BASIN OUTLET B3 TO STORM JUNCTION BOX B2 AND B1. 8. CONSTRUCT MANUFACTURED TREATMENT DEVICE A1 AND INLETS A8 AND A9 AND STORM

BMP SEQUENCE &

CONSTRUCTION KEY

BMPS AS PROPOSED SHALL BE CONSTRUCTED IN STRICT ACCORDANCE WITH THE PROJECT PLANS.

APPLICABLE REGULATIONS AND IN ACCORDANCE WITH THE "STORMWATER FACILITIES OPERATION

BMPS SHALL BE OPERATED AND MAINTAINED FOR PERPETUITY IN STRICT ACCORDANCE WITH ALL

THE TIMING OF CONSTRUCTION FOR EACH BMP IS EXPLAINED WITHIN THE "CONSTRUCTION

SPECIFIC STEPS OF CONSTRUCTION AND IMPERATIVE NOTES FOR EACH BMP ARE CONTAINED

"BASIN EMERGENCY SPILLWAY" ON STORM AND CONSTRUCTION DETAILS SHEET

"RIP RAP OUTLET DETAIL" ON EROSION AND SEDIMENTATION DETAIL PLAN SHEET

"PLANTING NOTES", GENERAL NOTES", PLANT SCHEDULES AND DETAILS ON LANDSCAPE

2. BEGIN BULK EARTHWORK (OVER-EXCAVATE BASIN BOTTOM DEPTH TO ACCOMMODATE

4. GRADE AND CONSTRUCT IMPERVIOUS KEY TRENCH, CORE, BERM, WEST RETAINING

WALL, OUTLET STRUCTURE C1, C1-C0 STORM RUN WITH ANTI-SEEP COLLAR, OUTLET

6. PLACE AMENDED SOILS ON BASIN BOTTOM AND TOPSOIL OVER ALL REMAINING AREAS OF

STORMTANK DETAILS AND NOTES ON STORM AND CONSTRUCTION DETAILS SHEETS

"BASIN A2 FOREBAY DETAILS" ON STORM AND CONSTRUCTION DETAILS SHEET

"ANTI-SEEP COLLAR DETAIL" ON STORM AND CONSTRUCTION DETAILS SHEET

WITHIN THE VARIOUS SHEETS OF THE OVERALL PROJECT / PCSM PLAN SET. PLEASE REVIEW THE

"DETENTION BASIN A2 OUTLET STRUCTURE" ON STORM AND CONSTRUCTION DETAILS SHEET

& MAINTENANCE" NOTES CONTAINED ON THE POST CONSTRUCTION STORMWATER

STAGING" NOTES ON THE PROJECT EROSION AND SEDIMENTATION CONTROL PLANS.

FOLLOWING INFORMATION SPECIFIC TO EACH BMP PRIOR TO CONSTRUCTION:

"BASIN / BMP SPECIFICATIONS" ON LANDSCAPE DETAIL SHEET

"AMENDED SOIL SPECIFICATION" ON LANDSCAPE DETAIL SHEET

8. STABILIZE ALL DISTURBED AREAS WITH MULCH AND E.C. MATTING.

2. SUBSURFACE DETENTION FACILITY BASIN A1

"BASIN A2 SECTION" ON STORM AND CONSTRUCTION DETAILS SHEET

1. SURFACE DETENTION BASIN A2

PLANTING LAYOUT ON LANDSCAPE PLAN

CONSTRUCT EAST RETAINING WALL.

STRUCTURE CO AND RIPRAP APRON.

MANUFACTURERS WRITTEN INSTRUCTIONS

5. CONSTRUCT FOREBAY BERM AND SPILLWAYS.

DETAIL SHEET

AMENDED SOILS.

CONSTRUCTION SEQUENCE:

BASIN CONSTRUCTION. '. INSTALL SEED AND PLANTINGS.

MANAGEMENT PLAN.

PIPING FROM FACH TO PROP BASIN 9. REMOVE TEMPORARY BYPASS PIPING FROM INLET A2 AND CONSTRUCT PERMANENT

PIPING FROM A2 TO A1. 10. BRICK & MORTAR CLOSED TEMP. OPENING FOR BYPASS PIPE IN STORM JUNCTION BOX B1 AND PARGE INTERIOR AND EXTERIOR BRICK WALLS.

11. CONSTRUCT PROP MH B4 AND PROP. STORM PIPING FROM SAND FILTER OUTLET TO PROP. STORM JUNCTION BOX B1. 12. BACKFILL UNDERGROUND BASIN TO PROP. REQUIRED ROUGH GRADES.

3. RAIN GARDEN A

"RAIN GARDEN DETAIL" ON STORM AND CONSTRUCTION DETAILS SHEET "UNDERDRAIN DETAIL" ON STORM AND CONSTRUCTION DETAILS SHEET "RAIN GARDEN DETAIL PLANTING PLAN" ON LANDSCAPE PLAN PLANTING DETAILS AND NOTES ON LANDSCAPE DETAIL SHEET **CONSTRUCTION SEQUENCE:**

13. REMOVE TEMPORARY DIVERSION BERM.

DNSTRUCT IN ACCORDANCE WITH RAIN "GARDEN CONSTRUCTION NOTES" ON RAIN

4. MECHANICAL W.Q. DEVICE / HYDRODYNAMIC SEPARATOR "HYDRODYNAMIC SEPARATOR DETAIL" ON STORM AND CONSTRUCTION DETAILS SHEET MANUFACTURERS WRITTEN INSTRUCTIONS CONSTRUCTION SEQUENCE:

REFER TO SEQUENCE FOR SUBSURFACE DETENTION FACILITY BASIN A1.

5. SOIL AMENDMENT "AMENDED SOIL SPECIFICATION" ON LANDSCAPE DETAIL SHEET

LOCATIONS FOR PLACEMENT OF AMENDED SOILS ON POST CONSTRUCTION STORMWATER CONSTRUCT IN ACCORDANCE WITH "4. COMPOST SOIL AMENDMENT INSTALLATION" NOTES

AND ALL PRECEDING INFORMATION CONTAINED WITHIN THE AFOREMENTIONED AMENDED SOIL SPECIFICATIONS.

6. TREE PLANTINGS

"PLANTING NOTES", GENERAL NOTES", PLANT SCHEDULES AND DETAILS ON LANDSCAPE DETAIL SHEET PLANTING LAYOUT ON LANDSCAPE PLAN

CONSTRUCTION SEQUENCE:
CONSTRUCT IN ACCORDANCE WITH THE AFOREMENTIONED NOTES, SCHEDULES, DETAILS AND PLAN ONCE CONSTRUCTION HAS CONCLUDED IN THE AREA, TOPSOIL IS PLACED AND FINISH GRADING HAS OCCURRED.

THE ABOVE LIST IS NOT EXHAUSTIVE AND DOES NOT INCLUDE ANCILLARY DETAILS, NOTES AND MATERIALS. CONTRACTOR IS RESPONSIBLE FOR ADHERING TO ALL INFORMATION CONTAINED IN THE PROJECT PLAN SET AND MANUFACTURERS WRITTEN INSTRUCTIONS.

CONSTRUCTION STAGING

IN ORDER TO KEEP EROSION AND SEDIMENT POLLUTION DURING CONSTRUCTION TO AN ABSOLUTE MINIMUM. ALL EARTH DISTURBANCE ACTIVITIES SHALL PROCEED IN ACCORDANCE WITH THE FOLLOWING STAGING OF FARTHMOVING ACTIVITIES, DEVIATION FROM THE FOLLOWING SEQUENCE MUST BE APPROVED BY THE MONTGOMERY COUNTY CONSERVATION DISTRICT OR BY THE DEPARTMENT OF ENVIRONMENTAL PROTECTION PRIOR TO IMPLEMENTATION. EACH STEP SHALL BE COMPLETED BEFORE PROCEEDING TO THE NEXT STEP. EXCEPT WHERE NOTED. AT LEAST SEVEN (7) DAYS BEFORE STARTING ANY EARTH DISTURBANCE ACTIVITIES (INCLUDING CLEARING AND GRUBBING), THE OPERATOR SHALL INVITE ALL CONTRACTORS INVOLVED IN THOSE ACTIVITIES. THE LANDOWNER, ALL APPROPRIATE MUNICIPAL OFFICIALS. THE EROSION AND SEDIMENTATION CONTROL PLAN PREPARER, THE LICENSED PROFESSIONAL RESPONSIBLE FOR BMP OVERSIGHT (IF NOT THE SAME AS THE PLAN PREPARER), AND A REPRESENTATIVE OF THE MONTGOMERY COUNTY CONSERVATION DISTRICT TO AN ON-SITE PRE-CONSTRUCTION MEETING. UPON INSTALLATION OR STABILIZATION OF ALL PERIMETER SEDIMENT ONTROL BMPs AND AT LEAST 3 DAYS PRIOR TO PROCEEDING WITH THE BULK EARTH DISTURBANCE CTIVITIES, THE PERMITTEE OR CO-PERMITTEE SHALL PROVIDE NOTIFICATION TO THE DEPARTMENT OR OUTHORIZED CONSERVATION DISTRICT. AT LEAST 3 DAYS PRIOR TO STARTING ANY EARTH DISTURBANCE ACTIVITIES, OR EXPANDING INTO AN AREA PREVIOUSLY UNMARKED, THE PENNSYLVANIA ONE CALL SYSTEM INC. SHALL BE NOTIFIED AT 1-800-242-1776 FOR THE LOCATION OF EXISTING INDERGROUND UTILITIES. CLEARING AND GRUBBING SHALL BE LIMITED ONLY TO THOSE AREAS DESCRIBED IN EACH STAGE. CESSATION OF ACTIVITY FOR 4 DAYS OR LONGER REQUIRES TEMPORARY STABILIZATION. NO MORE THAN 15,000 S.F. OF DISTURBED AREA SHALL REACH FINAL GRADE BEFORE INITIATING SEEDING AND MULCHING OPERATIONS.

. THE LIMITS OF DISTURBANCE SHALL BE MARKED WITH SURVEY STAKES. POST & ROPE. CONSTRUCTION FENCE, ETC. PRIOR TO DISTURBANCE ACTIVITIES. ROUGH GRADE AREA OF PROPOSED CONSTRUCTION ENTRANCE TO EXISTING PARKING AREA AND INSTALL TIRE CLEANING AREA IN ACCORDANCE WITH DETAIL TO SERVE AS ACCESS TO SITE, INCLUDING TEMPORARY PIPE UNDER TIRE CLEANING AREA TO ALLOW FOR EXISTING DRAINAGE TO PASS THROUGH THIS AREA

2. PLACE ORANGE CONSTRUCTION FENCE/SILT SOCK/TREE PROTECTION FENCING AS DEPICTED ON THE PLANS, FENCING SHALL BE PLACED DOWNSTREAM OF ALL EXCAVATED AREAS OR TOPSOIL STOCKPILING AREAS. UPON INSTALLATION OR STABILIZATION OF PERIMETER SEDIMENT CONTROL BMPS AND AT LEAST 3 DAYS PRIOR TO PROCEEDING WITH THE BULK EARTH DISTURBANCE ACTIVITIES. THE PERMITTEE OR CO-PERMITTEE SHALL PROVIDE NOTIFICATION TO THE DEPARTMENT OR AUTHORIZED CONSERVATION

. INSTALL SKIMMER DEVICE PER DETAIL ON EXISTING OUTLET STRUCTURE IN EXISTING BASIN. KIMMER TO REMAIN IN PLACE AS PART OF SEDIMENT BASIN A STRUCTURES THROUGHOUT CONSTRUCTION ACTIVITIES AS DESCRIBED BELOW. BEGIN DEMOLITION ACTIVITIES ASSOCIATED WITH

REMOVAL OF EXISTING DWELLINGS, DRIVEWAYS AND ACCESSORY STRUCTURES. . CLEAR AND GRUB AREA REQUIRED FOR SEDIMENT BASIN A. AVOID DISTURBING SILT FENCE/SOCK DURING CLEARING OPERATIONS. IF SILT FENCE/SOCK DISTURBANCE WOULD BE UNAVOIDABLE IN CERTAIN AREAS, CLEAR AND GRUB THE AFFECTED AREAS FIRST AND IMMEDIATELY PLACE SILT

ENCE/SOCK UPON CONCLUSION OF EACH DAY'S WORK.

. CONSTRUCT AND STABILIZE SEDIMENT BASIN A, INCLUDING OUTFALL STRUCTURE, CLEANOUT POST, SKIMMER, AND SPILLWAY. THE CONTRACTOR SHALL BE RESPONSIBLE FOR STABILIZING THE BASIN IMMEDIATELY UPON CONSTRUCTION. STABILIZATION SHALL CONSIST OF EITHER SEEDING AND MULCHING PER THE SEEDING REQUIREMENTS. OR BY INSTALLATION OF EROSION CONTROL MATTING (NORTH AMERICAN GREEN S-75, OR APPROVED EQUAL). SEDIMENT BASIN BERMS SHALL BE STABILIZED WITH EROSION CONTROL MATTING (NORTH AMERICAN GREEN S-75, OR APPROVED EQUAL) IN ALL AREAS DEPICTED ON THE PLANS. IF EROSION OCCURS WITHIN OR ON THE BASIN BERMS. THEY SHALL BE STABILIZED IMMEDIATELY WITH EROSION CONTROL MATTING (NORTH AMERICAN GREEN S-75 OR APPROVED FOUAL). THE SEDIMENT BASINS, AND ASSOCIATED OUTLIET WORKS AND PROTECTION SHALL BE CONSTRUCTED. STABILIZED AND FUNCTIONAL PRIOR TO ROUGH GRADING OF THE ROADWAY OR JPSLOPE DISTURBANCE. ANY ACCUMULATED SEDIMENT WITHIN THE TRAPS SHALL BE REMOVED AFTER EACH RAINFALL EVENT AND AT WEEKLY INTERVALS. ALL DESIGNATED UPLAND IMPROVEMENTS THAT ARE O BE MANAGED BY A TEMPORARY BASIN MUST BE DIRECTED TO THAT FACILITY DURING CONSTRUCTION.

CLEAR AND GRUB REMAINDER OF DISTURBED AREAS. STRIP TOPSOIL WITHIN AREAS OF PROPOSED. ARTHWORK AND STOCKPILE ACCORDING TO PLANS. ADEQUATE CONVEYANCE OF RUNOFF FROM ALL STURBED AREAS TO SEDIMENT BASIN A SHALL BE MAINTAINED THROUGHOUT CONSTRUCTION. PRIOR THE INSTALLATION OF AND FUNCTIONALITY OF PROPOSED STORM SEWERS. AS PART OF ROUGH RADING OF DRIVE A, A WATERBAR SHALL BE INSTALLED ACROSS THE PROPOSED DRIVEWAY TO INSURE RUNOFF FROM DISTURBED AREAS REMAINS ONSITE AND DIRECTED TOWARD THE SEDIMENT

BEGIN BULK EXCAVATION ACTIVITIES FOR PROPOSED DRIVES, PARKING AREAS AND BUILDING PAD

. BEGIN CONSTRUCTION OF STORM SEWER STRUCTURES AND PIPING, ENDWALLS, AND RIP-RAP APRONS. STORM RUN A SHALL BE CONSTRUCTED WITH TEMPORARY TERMINAL PIPE RUNS INTO SEDIMENT BASIN AS SHOWN ON PLANS. STONE INLET FILTERS SHALL BE PLACED AROUND ALL INLETS HAT DO NOT DRAIN TO A SEDIMENT CONTROL FACILITY AND ALL LAWN INLETS.

9. BEGIN INSTALLATION OF SANITARY SEWER FACILITIES AND WATER SERVICES. REFER TO UTILITY LINE EXCAVATION MEASURES.

INSTALL CONCRETE WASHOLIT AREA IN ACCORDANCE WITH PLAN AND DETAILS. REGIN ONSTRUCTION OF BUILDINGS B. C AND D. IF DRIVES ARE NOT STABILIZED. ACCESS TO THE CONSTRUCTED BUILDINGS SHALL BE STABILIZED FOR CONSTRUCTION VEHICLE ACCESS.

. UPON STABILIZATION OF BUILDING C AND ASSOCIATED PARKING AND DRIVE AREAS. THE NSTALLATION OF RAIN GARDEN 'A' MAY BEGIN. REFER TO SPECIFIC CONSTRUCTION SEQUENCE FOR THESE BMPS LOCATED ON THE STORM AND CONSTRUCTION DETAILS AND LANDSCAPE & LIGHTING DETAILS SHEETS. CONSTRUCT AND STABILIZE AS SHOWN ON PLANS, INCLUDING OUTLET STRUCTURES, JNDERDRAIN AND PIPING. STABILIZE IMMEDIATELY IN ACCORDANCE WITH PLAN DETAILS. RAIN GARDEN HALL NOT RECEIVE ANY STORMWATER RUNOFF ONCE CONSTRUCTED UNTIL BUILDING C HAS BEEN CONSTRUCTED, AT WHICH TIME THE ROOF DRAINS FROM THE BUILDING SHALL BE PIPED TO THE RAIN GARDEN. THE INSTALLATION OF INFILTRATION RAIN GARDEN "A" IS A CRITICAL STAGE OF IMPLEMENTATION OF THE PCSM PLAN AND REQUIRE LICENSED PROFESSIONAL OVERSIGHT. IF NFAVORABLE CONDITIONS ARE ENCOUNTERED (I.E. GROUNDWATER AND/OR BEDROCK, ETC.), THE OWNER AND ENGINEER SHALL BE NOTIFIED TO DETERMINE THE APPROPRIATE REMEDY. THIS MAY EQUIRE ADJUSTING THE DESIGN AND/OR LOCATION OF THE PROPOSED FACILITY, INCLUDING POSSIBLE ADJUSTMENT TO THE FACILITY ELEVATION OR LOCATION.

2. CONSTRUCT AND STABILIZE BASIN A2, INCLUDING OUTFALL STRUCTURE AND SPILLWAY. THE NSTALLATION OF BASIN "A2" IS A CRITICAL STAGE OF IMPLEMENTATION OF THE PCSM PLAN AND EQUIRE LICENSED PROFESSIONAL OVERSIGHT. THE CONTRACTOR SHALL BE RESPONSIBLE FO TABILIZING THE BASIN IMMEDIATELY UPON CONSTRUCTION. STABILIZATION SHALL CONSIST OF EITHER SEEDING AND MULCHING PER THE SEEDING REQUIREMENTS. OR BY INSTALLATION OF EROSION CONTROL MATTING (NORTH AMERICAN GREEN S-75, OR APPROVED EQUAL), SEDIMENT BASIN BERMS SHALL BE STABILIZED WITH EROSION CONTROL MATTING (NORTH AMERICAN GREEN S-75, OR APPROVED. FOUAL) IN ALL AREAS DEPICTED ON THE PLANS. IF FROSION OCCURS WITHIN OR ON THE BASIN BERMS. THEY SHALL BE STABILIZED IMMEDIATELY WITH EROSION CONTROL MATTING (NORTH AMERICAN GREEN S-75 OR APPROVED EQUAL). ADDITIONALLY, THE OUTLET CHANNEL GRADING AREA SHALL BE STABILIZED IMMEDIATELY WITH EROSION CONTROL MATTING (NORTH AMERICAN GREEN S-75 OR APPROVED EQUAL). INSTALL ROCK FILTER DOWNGRADE OF BASIN OUTLET. ROCK FILTER TO REMAIN IN PLACE UNTIL VEGETATION IS ESTABLISHED IN BASIN.

B. UPON STABILIZATION OF BUILDING PADS FOR BUILDINGS B, C AND D, AND ASSOCIATED DRIVE AISLES AND PARKING AREAS, INSTALL TEMPORARY DIVERSION SILT SOCK, INSTALL STRUCTURE B1 AND TEMPORARY PIPE FROM INLET A2 TO B1. REMOVE SEDIMENT BASIN A AND CONSTRUCT AND STABILIZE UNDERGROUND BASIN A1, INCLUDING OUTFALL STRUCTURE. REFER TO BMP SEQUENCE OF CONSTRUCTION FOR DETAILED SEQUENCE OF CONSTRUCTION FOR THE INSTALLATION OF THE PERMANENT UNDERGROUND DETENTION SYSTEM. THE CONTRACTOR SHALL BE RESPONSIBLE FOR TABILIZING THE BASIN IMMEDIATELY UPON CONSTRUCTION. REFER TO DETAIL LOCATED ON THE STORM AND CONSTRUCTION DETAILS SHEET. THE INSTALLATION OF UNDERGROUND STORMWATER ACILITY IS A CRITICAL STAGES OF IMPLEMENTATION OF THE PCSM PLAN AND REQUIRE LICENSED

4. INSTALL REMAINDER OF UNDERGROUND UTILITIES. REFER TO UTILITY LINE EXCAVATION MEASURES. FINISH GRADE, SEED AND MULCH EACH AREA OF DISTURBANCE IMMEDIATELY AFTER CONSTRUCTION IS

15. CONSTRUCT ALL PROPOSED CURBING. INSTALL AMENDED SOILS IN LOCATIONS INDICATED ON PCSWM PLAN. THE INSTALLATION OF AMENDED SOILS AREAS IS A CRITICAL STAGES OF IMPLEMENTATION OF THE PCSM PLAN AND REQUIRE LICENSED PROFESSIONAL OVERSIGHT. PLACE AGGREGATE BASE OURSE AND BITUMINOUS BINDER COURSES FOR ROADWAY (REFER TO ROADWAY CONSTRUCTION DETAILS AND NOTES).

16. UPON REMOVAL OF ALL TEMPORARY FACILITIES AND COMPLETION OF ALL EARTH DISTURBANCE REMOVE ALL SILT FENCING AND TREE PROTECTION FENCING UPON ESTABLISHMENT OF 70% UNIFORM PERENNIAL VEGETATION OVER UPSLOPE DRAINAGE AREA. AREAS DISTURBED DURING THE REMOVAL OF THE CONTROLS MUST BE STABILIZED. THE MONTGOMERY COUNTY CONSERVATION DISTRICT AND PENNSBURG BOROUGH SHALL BE NOTIFIED PRIOR TO REMOVAL OF ANY EROSION CONTROLS. THE MONTGOMERY COUNTY CONSERVATION DISTRICT MAY REQUIRE A SITE INSPECTION PRIOR TO THE REMOVAL OF SUCH FACILITIES.

7. WITHIN 30 DAYS AFTER THE COMPLETION OF EARTH DISTURBANCE ACTIVITIES AUTHORIZED BY THIS PERMIT, INCLUDING THE PERMANENT STABILIZATION OF THE SITE AND PROPER INSTALLATION OF PCSM BMPs IN ACCORDANCE WITH THE APPROVED PCSM PLAN, OR UPON SUBMISSION OF THE NOT OF SOONER, THE PERMITTEE SHALL FILE WITH THE DEPARTMENT OR AUTHORIZED CONSERVATION DISTRICT A STATEMENT SIGNED BY A LICENSED PROFESSIONAL AND BY THE PERMITTEE CERTIFYING THAT WORK HAS BEEN PERFORMED IN ACCORDANCE WITH THE TERMS AND CONDITIONS OF THIS PERMIT AND THE APPROVED E&S AND PCSM PLANS. COMPLETION CERTIFICATES ARE NEEDED TO ENSURE THAT ALL WORK IS PERFORMED IN ACCORDANCE WITH THE TERMS AND CONDITIONS OF THE PERMIT AND THE APPROVED


01-28 11-16-10-04 10-04-08-03-06-13-05-10-04-10-2 1 1 1 2 3

CDS

Sht_ZCI-Stm-Const-DET 10-18-2017 N.T.S.

Appendix B - Acceptable Fill Materials

Material Location	Description	AASHTO M43 Designation	ASTM D2321 Class	Compaction/Density
Finished Surface	Topsoil, hardscape, stone, concrete or asphalt per engineer of record.	N/A	N/A	Prepare per engineered plans.
Suitable Compactable Fill	Granular well graded soil/aggregate, typically road base or earthen fill, maximum 4" particle size.	56, 57, 6, 67, 68 Earth	I & II III (Earth Only)	Place in max. 12" lifts to a min. 90% standard proctor density.
Top Backfill	Crushed angular stone placed between modules and road base or earthen fill.	56, 57, 6, 67, 68	I & II	Plate compacted to provide evenly distributed layers.
Side Backfill	Crushed angular stone placed between earthen wall and modules.	56, 57, 6, 67, 68	I & II	Place in uniform 12" lifts around the system
Leveling Bed	Crushed angular stone placed to provide level surface for installation of modules.	56, 57, 6, 67, 68	1&11	Plate vibrated to achieve level surface.

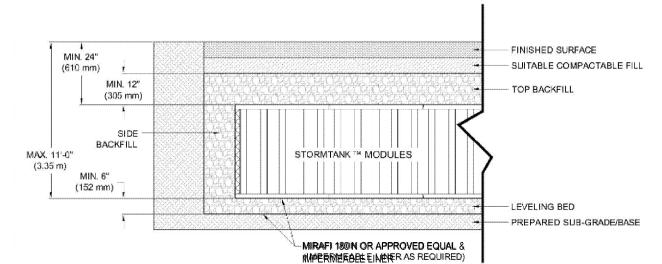

- 2. All stone must be angular stone meeting ASTM D2321. Recycled concrete may be utilized when meeting acceptable gradation and ASTM standards.
- 3. The sub-grade is to be prepared to meet bearing and compaction requirements. Please see engineer of record's design.
- 4. Storage of materials such as construction materials, equipment, soils, etc. over the StormTank® system is strictly prohibited.

5. Please contact a Geotechnical Engineer and the Brentwood representative prior to utilization of any material not listed above.

Revision Date: 8/20/15 Page 9 of 12


Appendix C - Material Placement Guidelines

Material Location	Placement Methods	Tired Equipment Limitations	Tracked Equipment Limitations	Roller Limitations
Finished Surface	Numerous methods may be utilized. Material dumping onto system should be limited unless otherwise noted.	Asphalt can be dumped into pavers.		Vibratory rollers may only be utilized if compacted cover exceeds 24" (610 mm) or for pavement installation.
Suitable Compactable Fill	Utilize an excavator, skid loader or dozer to place material. (Max. gross operating load of 6,000 lbs. [2,721 kg] or less).	No DUMPING by dump trucks. No wheel loads until approved by Engineer of Record.	SMALL DOZERS ONLY (Max. gross operating load of 6,000 lbs. [2,721 kg] or less).	Static rollers ONLY are permitted until compacted cover exceeds 24" (610 mm).
Top Backfill	Utilize excavator bucket or stone conveyor, positioned off of system, to uniformly backfill on top of the modules. No DUMPING directly onto modules by dump trucks.	No DUMPING by dump trucks. No wheel loads until approved by Engineer of Record.	Utilize an excavator or skid loader (Max. gross operating load of 6,000 lbs. [2,721 kg] once a min. 12" (305 mm) has been placed and compacted.	No rollers allowed at this time.
Side Backfill	Utilize excavator bucket or stone conveyor, positioned off of system, to uniformly backfill around modules. Stone to be placed in max. 12" (305 mm) lifts until stone reaches top of modules.	No equipment is p backfilling process	ermitted on the modul	es during the side
Leveling Bed	No limitations	1		

- 1. Storage of materials such as construction materials, equipment, soils, etc. over the StormTank® system is strictly prohibited.
- 2. Please contact a Brentwood representative/distributor prior to utilization of any equipment not listed above.
- 3. During paving operations it may be necessary to utilize dump operations for paving equipment. Additional precautions should be utilized to limit the dump distance and prevent rutting of the road base.
- 4. It is recommended that all backfilling operations be completed with low ground pressure vehicles such as mini excavators, skid steers, etc. All equipment is to access system by a level approach to the system.

Revision Date: 8/20/15

Page 10 of 12

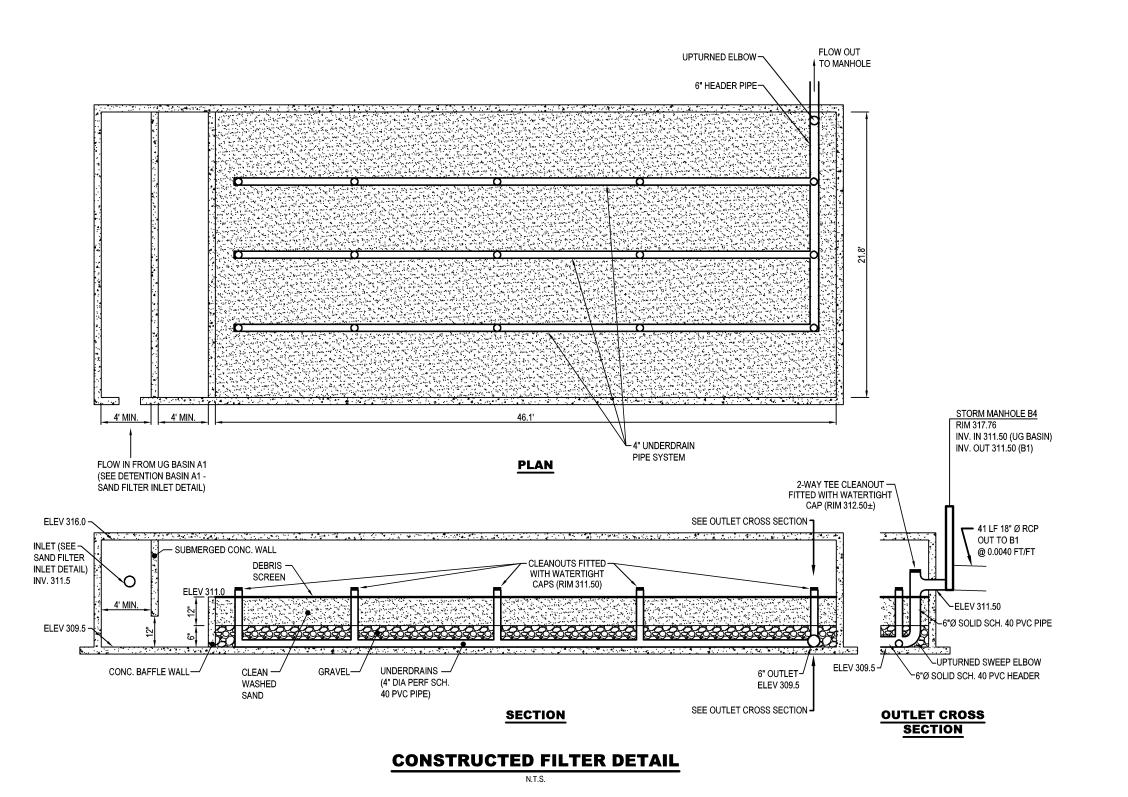

DETENTION IN FROM A8 **DETENTION** DETENTION BASIN (OUT TO B3 EXTERNAL OUTLET— STRUCTURE CCESS AND MONITORING MANHOLE NOTE: THIS IS A SCHEMATIC DIAGRAM ONLY. ITS INTENT IS TO CONVEY A GENERAL UNDERSTANDING OF THE VARIOUS COMPONENTS OF UNDERGROUND BASIN A1 AND HOW THE BASIN IS INTENDED TO FUNCTION. FOR CONSTRUCTION REFER TO PLANS, DETAILS,

UNDERGROUND BASIN A1 SCHEMATIC

PROFILES AND SECTIONS WITHIN THIS PLAN SET.

WATERTIGHT INSTALLATION REQUIRED FOR **UNDERGROUND DETENTION BASIN A1**

WATERTIGHT INSTALLATION NOTES FOR DETENTION FACILITY: 1. ENTIRE U.G. DETENTION BASIN SHALL BE MADE WATERTIGHT BY COMPLETE ENCAPSULATION ON BOTTOM, TOP AND ALL SIDES WITH WATERTIGHT LINER (BTL 40 BY BTL INC. OR

- EQUIVALENT) 2. INSTALLATION OF LINER SHALL BE IN STRICT ACCORDANCE WITH MANUFACTURERS' DETAILS AND WRITTEN
- 3. LINER SHALL BE ENTIRELY UNDERLAIN AND ALSO COVERED BY BY 8 OZ. NON-WOVEN GEOTEXTILE FABRIC SUCH THAT WATERPROOF LINER IS SANDWICHED BETWEEN A LAYER OF GEOTEXTILE FABRIC ON EACH SIDE OF THE LINER. SUFFICIENT LAP SHALL BE PROVIDED AT ALL FABRIC SEEMS.

WATERTIGHT INSTALLATION NOTES FOR SAND FILTER CONCRETE VAULT:

UTILIZING SIKAFLEX-2C NS EZ, A TWO-COMPONENT, NON-SAG, ELASTOMERIC, POLYURETHANE-BASE JOINT SEALANT APPLICABLE IN HORIZONTAL VERTICAL AND OVERHEAD JOINTS AND SUITABLE FOR WATER SUBMERSION. 2. A PRIMER COMPATIBLE WITH SIKAFLEX-2C NS EZ AND

APPROVED BY SIKA FOR USE IN SUBMERGED APPLICATIONS

MUST BE UTILIZED ON ALL JOINTS PRIOR TO INSTALLATION OF SIKAFLEX-2C JOINT SEALANT. 3. ALL WRITTEN INSTRUCTIONS PROVIDED BY THE MANUFACTURER(S) SHALL BE STRICTLY ADHERED TO, INCLUDING BUT NOT LIMITED TO: JOINT PREPARATION/CLEANING OF JOINTS, INSTALLATION OF APPROVED BACKER ROD, APPLICATION OF APPROVED JOINT

SEALANT PRIMER, INSTALLATION OF JOINT SEALANT AND JOINT

*NOTE: THE LOCATIONS OF ALL OBSERVATION WELLS AND STORM PIPE CONNECTIONS SHOWN ON THE PROPOSED PLANS MUST BE INSTALLED IN ACCORDANCE WITH MANUFACTURER'S

OBSERVATION WELLS — AND PIPE CONNECTIONS

INSIDE TOP OF UNDERGROUND

DETENTION BASIN -

COMPLETE WATER-

- WATERTIGHT JOINTS

(TO CREATE COMPLETE

WATERTIGHT SYSTEM)

— CRUSHED STONE PER DETAILS (TYP.)

TIGHT SYSTEM)

BOTTOM ELEV. = 311.50

SEE NOTE ABOVE*

INLET B3
PENNDOT TYPE 4

INV. OUT 311.50 (B2)

9 LF 36" Ø RCP —

@ 0.0067 FT/FT

OUT FROM B3

13 LF 36" Ø RCP —

@ 0.0077 FT/FT

RIM 317.25

STANDARD DETAILS AND SPECIFICATIONS.

INV. IN 311.50 (UG BASIN)

INV. OUT 311.50 (B1)

FINISHED GRADE

TOP ELEV. = 316.00

INV. OUT 311.50 ¬

UPTURNED —

OUTLET PIPE

SAND FILTER -

BOTTOM ELEV.

ELBOW

= 309.50

WRAP OVER JOINTS.

1. ENTIRE U.G. SAND FILTER VAULT SHALL BE MADE WATERTIGHT 4. GAPS BETWEEN PIPE PENETRATIONS AND VAULT WALLS GREATER THAN PERMITTED BY SIKA, SHALL BE FULLY AND

SOLIDLY PACKED WITH NON-SHRINK POLYMER MODIFIED

PRESENT DURING WATERPROOFING.

INV. IN 311.44 (B3)

INV. OUT 311.44 (B1)

INV. IN 311.34 (B2)

INV. IN 311.34 (B4)

INV. OUT 311.34 (B0)

INV. IN 311.34 (TEMP BYPASS PIPE)

— 36" TEMP BYPASS

PIPE IN FROM A2

EXIST 91 LF 36" Ø CMP@

0.0117 FT/FT

41 LF 18" Ø RCP IN FROM B3

@ 0.0040 FT/FT

-ANTI SEEP COLLAR

UNDERGROUND DETENTION BASIN A1 -

CENTERED BETWEEN

HYDRAULIC CEMENT, FOLLOWED BY SIKAFLEX-2C ADJACENT

4. ALL PIPE PENETRATIONS SHALL REQUIRE SELF ADHESIVE

5. THE LINER INSTALLATION SHALL BE OBSERVED BY THE DESIGN

THE OWNER. THE CONTRACTOR MUST PROVIDE ADVANCE


NOTICE TO ENSURE THE ENGINEER IS PRESENT DURING

ENGINEER OR A REPRESENTATIVE OTHERWISE APPOINTED BY

WATERTIGHT LINER BOOTS.

THE PIPE WALL. 5. THE WATERPROOFING PROCESS SHALL BE OBSERVED BY THE DESIGN ENGINEER OR A REPRESENTATIVE OTHERWISE APPOINTED BY THE OWNER. THE CONTRACTOR MUST PROVIDE ADVANCE NOTICE TO ENSURE THE ENGINEER IS

SIKAFLEX-2C NS EZ EXPANSION JOINT FILLER (APPLICABLE TO JOINTS IN CONCRETE SAND FILTER VAULT)

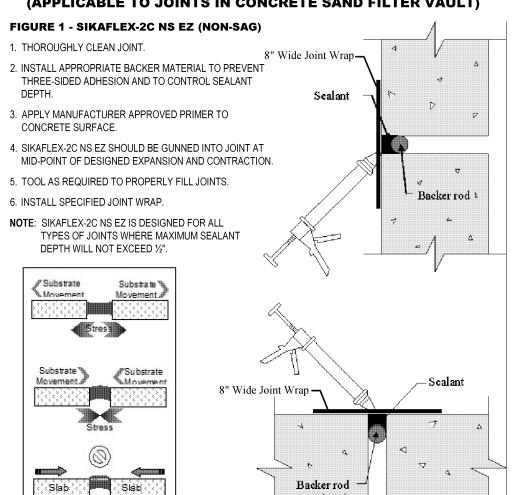

WALL OF UNDERGROUND STORMWATER -

STRUCTURE SEPARATING DETENTION

FILTER

SIDE

PORTION FROM SAND FILTER UNIT.

MANUFACTURER'S INSTALLATION DETAILS AND SPECIFICATIONS.

SEE DETAILS SHEET FOR

Joint Design Basics

OUTLET B0 | INV. OUT 310.29


Backer rod


r 2" DIA. PVC PIPE

DETENTION


UNDERGROUND DETENTION BASIN A1 -

SAND FILTER INLET DETAIL

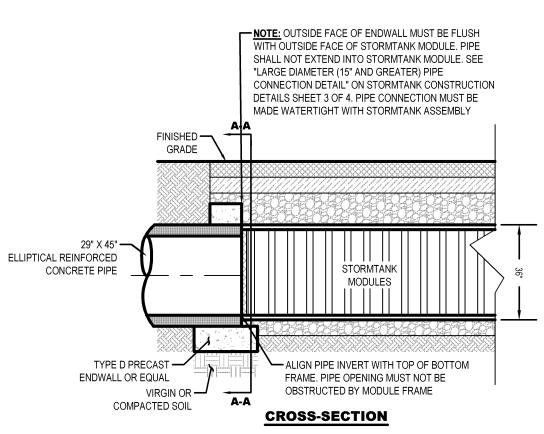


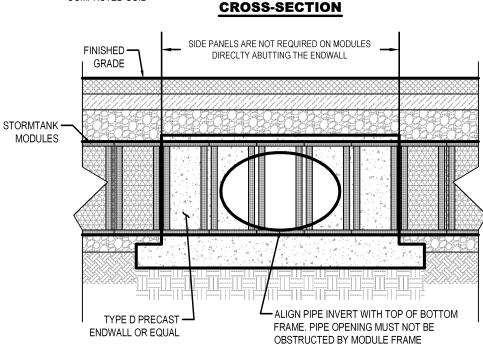

SECTION A-A INLET DETAIL

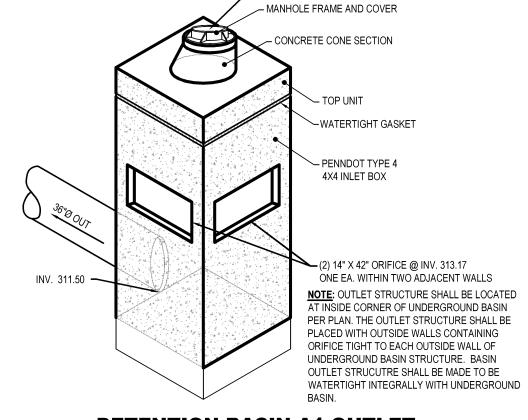

DETENTION BASIN A1 OUTLET STRUCTURE 'B3' DETAIL

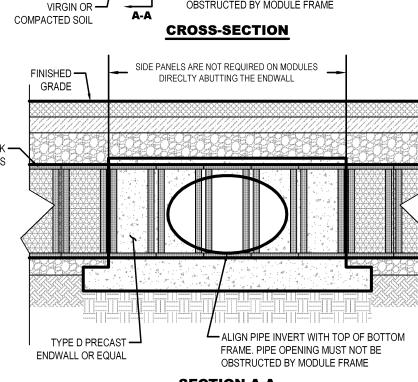


DETENTION BASIN A1

N.T.S.

01-28-10-22-10-22-09-14-08-03-06-29-06-13-05-10-04-10-04-10-

CDS Sht_ZCI-Stm-Const-DET 10-18-2017

N.T.S.

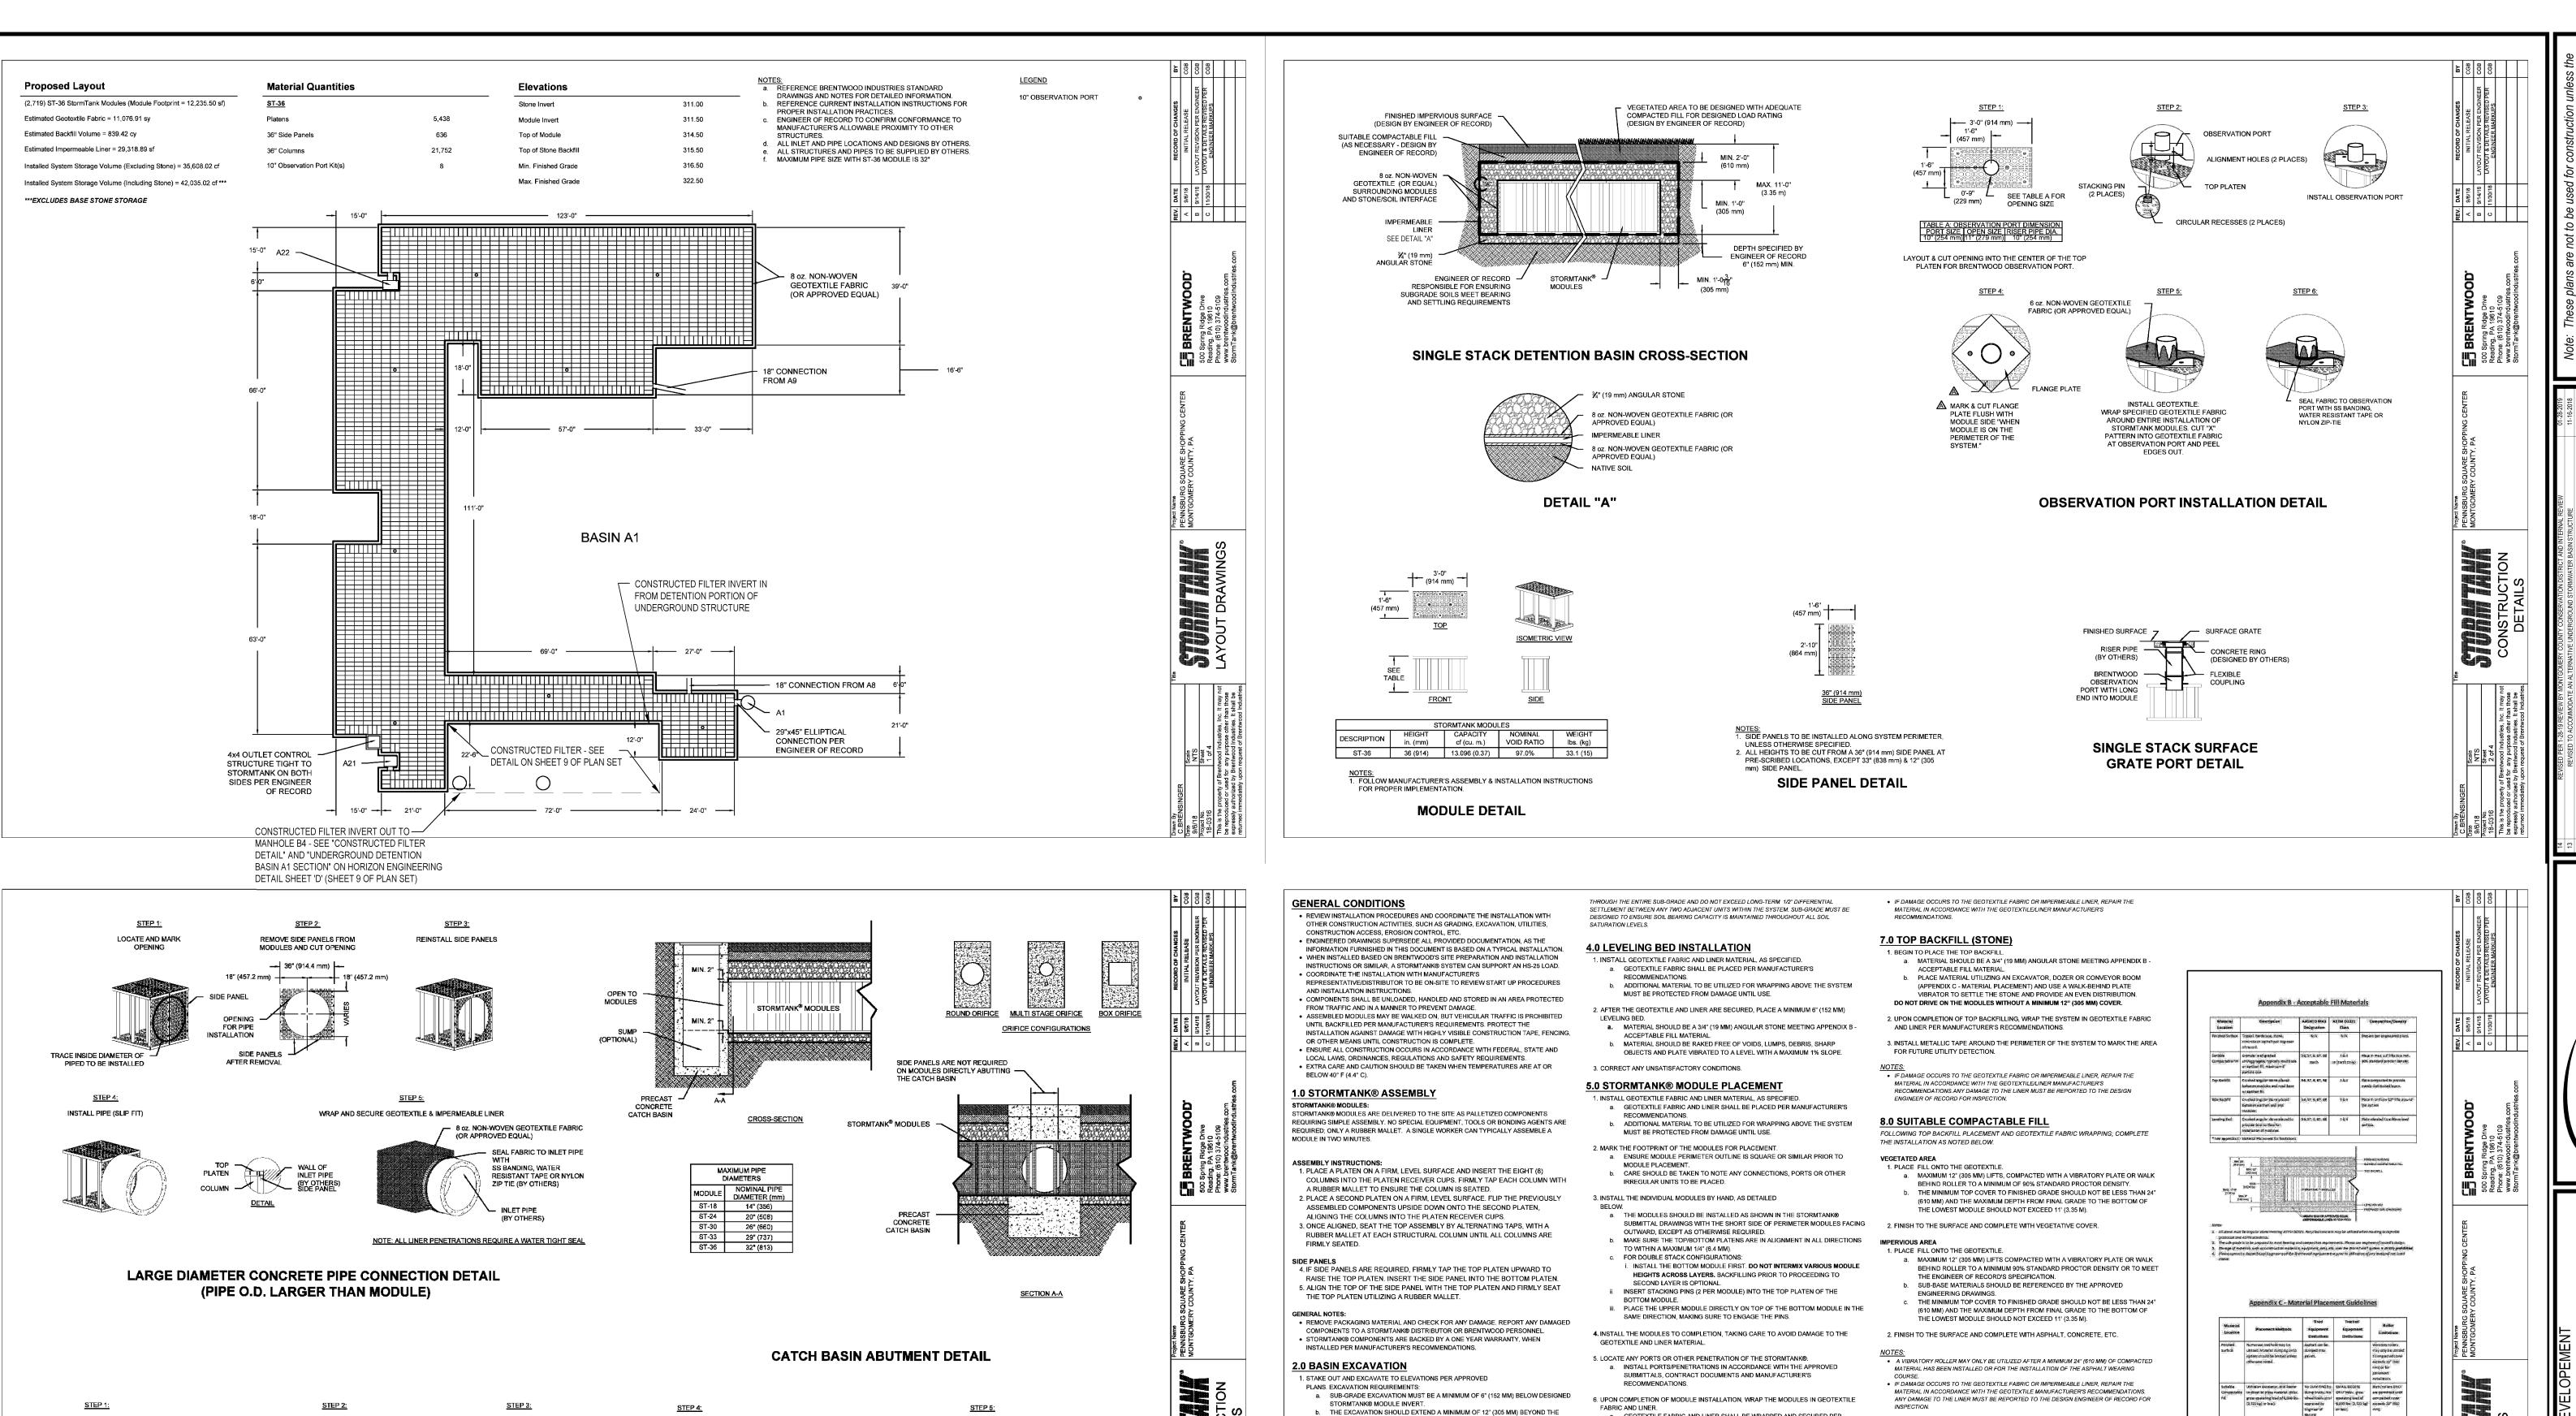

LOCATE AND MARK OPENING

REMOVE SIDE PANELS FROM MODULES AND CUT OPENING

18" (457 mm)

OPENING FOR PIPE

SIDE PANELS AFTER REMOVAL

INSTALL PIPE (SLIP FIT)

LARGE DIAMETER (15" AND GREATER) PIPE CONNECTION

DETAIL

WRAP AND SECURE GEOTEXTILE & IMPERMEABLE LINER

NOTE: ALL LINER PENETRATIONS REQUIRE A WATER TIGHT SEAL

8 oz. NON-WOVEN GEOTEXTILE

FABRIC (OR APPROVED EQUAL)

PIPE WITH SS BANDING, WATER

NYLON ZIP TIE (BY

SEAL FABRIC TO INLET

a. GEOTEXTILE FABRIC AND LINER SHALL BE WRAPPED AND SECURED PER

IF DAMAGE OCCURS TO THE GEOTEXTILE FABRIC OR IMPERMEABLE LINER, REPAIR THE

MATERIAL IN ACCORDANCE WITH THE GEOTEXTILE/LINER MANUFACTURER'S RECOMMENDATIONS. ANY DAMAGE TO THE LINER MUST BE REPORTED TO THE DESIGN

b. SEAL ANY PORTS/PENETRATIONS PER MANUFACTURER'S REQUIREMENTS

1 INSPECT ALL GEOTEXTILE. ENSURING THAT NO VOIDS OR DAMAGE EXISTS; WHICH WILL

a. MATERIAL SHOULD BE A 3/4" (19 MM) ANGULAR STONE MEETING APPENDIX B -

PLACE MATERIAL UTILIZING AN EXCAVATOR, DOZER OR CONVEYOR BOOM. d. UTILIZE A PLATE VIBRATOR TO SETTLE THE STONE AND PROVIDE A UNIFORM

 DO NOT APPLY VEHICULAR LOAD TO THE MODULES DURING PLACEMENT OF SIDE BACKFILL. ALL MATERIAL PLACEMENT SHOULD OCCUR WITH EQUIPMENT LOCATED ON THE NATIVE SOIL

b. BACKFILL SIDES "EVENLY" AROUND THE PERIMETER WITHOUT EXCEEDING

2. ADJUST THE STONE/SOIL INTERFACE GEOTEXTILE ALONG THE SIDE OF THE NATIVE

SOIL TO ENSURE THE GEOTEXTILE IS TAUGHT TO THE NATIVE SOIL.

3. ONCE THE GEOTEXTILE IS SECURED, BEGIN TO PLACE THE SIDE BACKFILL.

MANUFACTURER'S RECOMMENDATIONS.

ALLOW SEDIMENT INTO THE STORMTANK® SYSTEM.

ACCEPTABLE FILL MATERIAL.

SINGLE 12" (305 MM) LIFTS.

SURROUNDING THE SYSTEM.

ENGINEER OF RECORD FOR INSPECTION.

6.0 SIDE BACKFILL

STORMTANK® DIMENSIONS IN EACH LENGTH AND WIDTH (AN ADDITIONAL 24"

[610 MM] IN TOTAL LENGTH AND TOTAL WIDTH) TO ALLOW FOR ADEQUATE

c. REMOVE OBJECTIONABLE MATERIAL ENCOUNTERED WITHIN THE EXCAVATION,

SHORING, BRACING, TRENCH BOXES, ETC.) AS REQUIRED BY FEDERAL, STATE

AND LOCAL LAWS, ORDINANCES, REGULATIONS AND SAFETY REQUIREMENTS.

d. FURNISH, INSTALL, MONITOR AND MAINTAIN EXCAVATION SUPPORT (E.G.,

1. SUB-GRADE SHALL BE UNFROZEN, LEVEL (PLUS OR MINUS 1%), AND FREE OF LUMPS

MIX WITH MATERIALS THAT ARE FROZEN AND/OR COATED WITH ICE OR FROST.

3 SUB-GRADE MUST BE COMPACTED TO 95% STANDARD PROCTOR DENSITY OR AS

APPROVED BY THE ENGINEER OF RECORD. IF CODE REQUIREMENTS RESTRICT

HE ENGINEER OF RECORD SHALL REFERENCE BRENTWOOD DOCUMENT APPENDIX A FOR MINIMUM SOIL BEARING CAPACITY REQUIRED BASED ON LOAD RATING AND TOP COVER DEPTH.

MINIMUM SOIL BEARING CAPACITY IS REQUIRED SO THAT SETTLEMENTS ARE LESS THAN 1"

OR DEBRIS WITH NO STANDING WATER, MUD OR MUCK. DO NOT USE MATERIALS NOR

2. UNSTABLE, UNSUITABLE AND/OR COMPROMISED AREAS SHOULD BE BROUGHT TO THE ENGINEER'S ATTENTION AND MITIGATING EFFORTS DETERMINED PRIOR TO

SUBGRADE COMPACTION, IT IS THE REQUIREMENT OF THE GEOTECHNICAL ENGINEER


TO VERIFY THAT THE BEARING CAPACITY AND SETTLEMENT CRITERIA FOR SUPPORT

PLACEMENT OF SIDE BACKFILL MATERIAL.

3.0 SUB-GRADE REQUIREMENTS

COMPACTING THE SUB-GRADE.

INCLUDING PROTRUDING MATERIAL FROM THE WALLS.

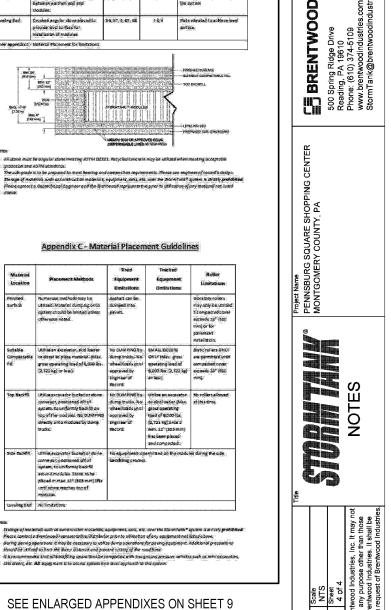

CDS

Sht_ZCI-Stm-Const-DET

10-18-2017

N.T.S.

CONSTRUCTION NOTES STORM SEWER: . UNLESS OTHERWISE NOTED, ALL STORM SEWER INLETS SHALL BE EITHER PENNDOT TYPE "C" OR TYPE "M" AND SHALL CONFORM TO FORM 408 (LATEST EDITION), SECTION 605. SHALL CONFORM TO PENNDOT FORM 408 (LATEST EDITION), SECTION 601.

2. UNLESS OTHERWISE NOTED, ALL STORM SEWER PIPING SHALL BE REINFORCED CONCRETE PIPE AND

. UNLESS OTHERWISE NOTED, ALL CONCRETE "DW" ENDWALLS SHALL CONFORM TO PENNDOT FORM 408 (LATEST EDITION), SECTION 605. THE TOP OF WALL ELEVATION FOR ALL ENDWALLS SHALL CONFORM O THESE STANDARDS FOR THE ASSOCIATED PIPE SIZE. IN THE EVENT THAT A HIGHER TOP OF WALL

ELEVATION IS NECESSARY FOR GRADING. THE "SPECIAL" TOP OF WALL ELEVATION SHALL BE NOTED ON

. THE TOP OF GRATE ELEVATION FOR ALL CURBSIDE STORM SEWER INLETS IS FOR THE CENTER OF THE INLET AT THE FACE OF CURB. THE CONTRACTOR SHALL PROJECT THE ROADWAY GRADE ALONG THE

5. ANY SPRINGS ENCOUNTERED DURING ROADWAY CONSTRUCTION SHALL BE OUTLETTED BY U-DRAIN TO NEAREST STORM SEWER FACILITY OR WATERCOURSE. U-DRAIN PLACEMENT TO BE BY THE DIRECTION OF THE TOWNSHIP ENGINEER.

6. ALL PROPOSED STORM PIPE LENGTHS ARE MEASURED FROM CENTER OF INLET TO CENTER OF INLET. **SANITARY SEWER:**

ALL MATERIALS AND DETAILS OF CONSTRUCTIONS, INSTALLATION PROCEDURES, AND REQUIREMENTS WITH RESPECT TO SANITARY SEWERAGE FACILITIES SHALL BE IN ACCORDANCE WITH THE UPPER MONTGOMERY JOINT AUTHORITY (UMJA) STANDARD CONSTRUCTION AND MATERIAL SPECIFICATIONS FOR SANITARY SEWER EXTENSIONS (LATEST EDITION)

. AN 18-INCH VERTICAL CLEARANCE OR A 10-FOOT HORIZONTAL SEPARATION SHALL BE MAINTAINED BETWEEN ALL SANITARY SEWER AND WATER MAINS. WHERE IMPOSSIBLE TO MAINTAIN A 10-FOOT HORIZONTAL CLEARANCE, AN 18-INCH VERTICAL CLEARANCE MUST BE MAINTAINED.

EXISTING SANITARY SEWER MAIN PIPING IS 10" DIA. NEW SANITARY MAIN SHALL BE 8" DIA. SDR-26-PVC PIPE. NEW LATERALS SHALL BE 6" DIA. SDR-26-PVC PIPE. ALL SANITARY SEWER LATERALS SHALL BE LAID ON A SLOPE OF NOT LESS THAN 1%.

. ALL PROPOSED SANITARY SEWER MANHOLES LOCATED IN UNPAVED AREAS SHALL BE PROVIDED WITH WATERTIGHT FRAMES AND COVERS SET EIGHTEEN INCHES ABOVE FINISHED GRADES.

. PRIOR TO COMMENCING CONSTRUCTION, SHOP DRAWINGS FOR ALL MATERIALS TO BE USED IN THE CONSTRUCTION OF THE SANITARY SEWER SYSTEM MUST BE SUBMITTED TO UMJA. IN ADDITION, ALL MATERIALS TO BE USED ON THE JOB MUST BE INSPECTED BY A REPRESENTATIVE OF UMJA TO INSURE CONFORMANCE WITH THE APPROVED SHOP DRAWINGS

5. ALL CONCRETE ENCASEMENT SHALL BE SHOWN ON THE DRAWINGS AND NO OTHER ENCASEMENT SHALL BE INSTALLED WITHOUT THE WRITTEN APPROVAL OF THE DESIGN ENGINEER AS WELL AS WRITTEN APPROVAL OF THE AUTHORITY ENGINEER. ALL ENCASEMENTS SHALL EXTEND TO THE NEXT

Y. A MINIMUM OF EIGHTEEN (18) INCHES OF VERTICAL CLEARANCE IS REQUIRED BETWEEN ALL UTILITIES AND THE SANITARY SEWER LINES. THIS INCLUDES STREET LATERALS. . NO TREE OR BUSH SHALL BE PLACED WITHIN 10 FEET OF A SANITARY SEWER MAIN OR LATERAL.

). ALL PROPOSED SANITARY PIPE LENGTHS ARE MEASURED FROM CENTER OF STRUCTURE TO CENTER OF STRUCTURE.

WATER DISTRIBUTION:

ALL WATER MAIN CONSTRUCTION SHALL BE IN CONFORMANCE WITH THE LATEST REVISION OF THE STANDARD CONSTRUCTION AND MATERIAL SPECIFICATIONS OF THE UPPER HANOVER AUTHORITY. . WATER LINE SHALL BE CLASS 52 DUCTILE IRON PIPE WITH CEMENT LINING.

3. ALL WATER VALVES AND CURB STOPS AR TO BE OPERATED BY THE UPPER HANOVER AUTHORITY STAFF ONLY. CONTRACTOR SHALL COORDINATE OPERATION OF VALVES WITH THE UPPER HANOVER AUTHORITY PERSONNEL ACCORDINGLY

. THE RELOCATED FIRE HYDRANT SHALL BE REPLACED WITH A NEW HYDRANT AND VALVE (DO NOT REUSE EXISTING HYDRANT OR VALVE).

DIFFERING SOURCES IDENTIFY EXISTING FIRE HYDRANT FEED LINE SIZE AS 4" AND 6" (LOCATED ADJACENT TO EXISTING BUILDING BEHIND PROPOSED BUILDING D). CONTRACTOR SHALL VERIFY TC THEIR SATISFACTION PRIOR TO SECURING MATERIALS FOR THIS EXTENSION. IN THE EVENT EXISTING LINE IS 4", EXTENSION MAY BE INSTALLED WITH 4" OR 6" LINE. OTHERWISE, EXTEND LINE WITH 6" PIPE. i. ALL PROPOSED WATER SERVICE LATERALS SHALL BE 2" COPPER TO THE CURB STOP AND THEN 2" HDPE FROM THE CURB STOP TO THE BUILDING UNLESS NOTED OTHERWISE.

AS BUILT PLANS REQUIRED:

1. AS BUILT PLANS SHALL BE PROVIDED BY THE CONTRACTOR DOCUMENTING THE AS-BUILT CONDITIONS. PLANS SHALL BE PREPARED AND SEALED BY A PROFESSIONAL LICENSED SURVEYOR. SEALED PLANS AND CAD FILES SHALL BE PROVIDED.

. THE GENERAL SITE CONTRACTOR SHALL BE RESPONSIBLE FOR PROVIDING ALL AS BUILT PLANS AND 3. AS BUILT PLANS AND PROFILES MUST DOCUMENT ALL COMPONENTS OF THE CONSTRUCTED WATER

SUPPLY, SANITARY SEWER, AND STORM SEWER SYSTEMS. . AS BUILT PLANS MUST DOCUMENT THE FINISHED GRADE CONDITION OF ALL STORM WATER BMP FACILITIES, INCLUDING BUT NOT LIMITED TO ALL: BASINS, INFILTRATION FACILITIES, RAIN GARDENS, SUBSURFACE SEEPAGE BEDS, AND ANY OTHER BMP NOTED ON THE POST CONSTRUCTION STORM WATER PLANS. NO TOPSOIL SHALL BE REMOVED FROM THE SITE.

GENERAL CONSTRUCTION:

GENERAL INFORMATION ONLY, AND MAY NOT BE BASED ON AN ACTUAL SUBSURFACE LOCATION SURVE ALL SUBSURFACE INFORMATION SHOWN ON THESE PLANS NEEDS TO BE VERIFIED BY THE PLAN USER. THE PREPARER OF THIS PLAN ASSUMES NO RESPONSIBILITY FOR AND MAKES NO REPRESENTATION O WARRANTIES AS TO THE ACCURACY OF THE LOCATION OF UNDERGOUND UTILITES OR OTHER UNDERGROUND FEATURES. THE PLAN USER SHALL EXECUTE A PA ONE CALL PRIOR TO ANY EXCAVATION

P. A MINIMUM VERTICAL CLEARANCE OF 18 INCHES SHALL BE PROVIDED AT ALL UTILITY CROSSINGS. WHERE 18 INCHES OF CLEARANCE CAN NOT BE OBTAINED, THE LOWER UTILITY LINE SHALL BE CONCRETE ENCASED FOR A LENGTH OF 20 FEET, CENTERED ABOUT THE CROSSING.

8. ALL CONSTRUCTION SHALL CONFORM TO PENNSBURG BOROUGH STANDARDS AND SPECIFICATIONS OR PENN. D.O.T. STANDARDS AND FORM 408 (LATEST EDITION), WHICHEVER IS APPLICABLE. . TOPSOIL SHOULD BE REMOVED FROM ALL AREAS OF CONSTRUCTION AND STORED SEPARATELY, PRIOR TO BULK EXCAVATION. UPON COMPLETION OF CONSTRUCTION, THE TOPSOIL SHOULD BE REDISTRIBUTED UNIFORMLY TO A MINIMUM DEPTH OF 12" OVER PROPOSED PERVIOUS AREAS WITHIN THE DEVELOPMENT AREA.

5. NO PLANTINGS OR STRUCTURES SHALL BE PERMITTED WITHIN ANY EASEMENTS. ALL EASEMENT AREAS SHALL BE MAINTAINED AS LAWN AREA BY THE PROPERTY OWNER.

SIGN LEGEND:

"STOP" SIGN 30"X30" "DO NOT ENTER" SIGN 24"X24" "ONE WAY" ARROW RIGHT SIGN 12"X36" "ONE WAY" ARROW RIGHT SIGN 12"X36" "NO TRACTOR TRAILERS" SIGN "DELIVERY ENTRANCE ONLY" SIGN 20"X28"

NOTE: REFER TO PENNDOT PERMIT PLANS FOR ALL OTHER SIGNS NOT IDENTIFIED ON THESE PLANS.

WATER SYSTEM SEQUENCE OF CONSTRUCTION

HE FOLLOWING THREE PRIMARY ACTIVITIES CAN BE DONE IN ANY ORDER TO SUIT OVERALL ONSTRUCTION SCHEDULE. EACH ACTIVITY ITSELF SHOULD BE COMPLETED UTILIZING THE SEQUENCE OUTLINED FOR THAT ACTIVITY AS NOTED BELOW. ALL ACTIVITIES SHALL BE DONE IN CCORDANCE WITH THE UPPER HANOVER AUTHORITY STANDARDS AND SPECIFICATIONS. BUILDING A, B AND C

1. SHUT OFF WATER SUPPLY TO FIVE EXISTING RESIDENTIAL WATER SERVICES. 2. ABANDON TWO EXISTING RESIDENTIAL WATER SERVICE LINES (PERMANENT) AS FOLLOWS: a. CLOSE CORPORATION STOP VALVE ISOLATING SERVICE LINE FROM MAIN.

b. CLOSE CURB STOP VALVE AND CUT SERVICE LINE JUST BEYOND CURB STOP AND PERMANENTLY CAP.

c. WITH CURB STOP IN THE CLOSED POSITION, REMOVE CURB BOX AND VALVE STEM. CONCRETE ENCASE ENTIRE CURB STOP AND SERVICE LINE CAP. d. REMOVE EXISTING SERVICE LATERAL FROM CURB STOP BACK TO EXISTING DWELLING. 3. REPLACE THREE EXISTING WATER SERVICE LINES AS FOLLOWS (BUILDINGS A, B AND C):

a. OPEN TRENCH OF EXISTING LATERAL TO BE REMOVED; CLOSE CORPORATION STOP, CUT EXISTING LINE JUST PAST CORPORATION STOP AND CAP. b. REMOVE EXISTING LINE IN ITS ENTIRETY BEYOND CAPPED CORPORATION STOP.

C INSTALL NEW SERVICE TAP AND CORPORATION STOP: UTILIZE SAME TRENCH NEW LATERAL; INSTALL NEW LATERAL AND CURB STOP FOR FUTURE CONNECTION AND EXTENSION TO SERVICE BUILDING.

4. BUILDINGS A, B AND C NOW READY FOR EXTENSION OF SERVICE LINE TO BUILDING IN COORDINATION WITH OTHER SITE CONSTRUCTION ACTIVITIES. UILDING D, EXISTING HYDRANT RELOCATION

1. VERIFY THAT ISOLATION VALVE FEEDS EXISTING HYDRANT SERVICE LINE / MAIN. ISOLATE / SHUT OFF WATER SUPPLY TO EXISTING FIRE HYDRANT TO BE RELOCATED. 2. IT IS UNCERTAIN WHETHER THIS EXISTING FEED LINE / MAIN IS 4" OR 6". IF THE EXISTING LINE IS A 4" LINE, MAIN EXTENSION MAY BE INSTALLED WITH 4" OR 6" PIPE. OTHERWISE, MATCH EXISTING PIPE SIZE OF 6" FOR EXTENSION.

3. REMOVE EXISTING HYDRANT, EXTEND EXISTING WATER MAIN INCLUDING TEE TO NEW


HYDRANT LOCATION UTILIZING APPROPRIATE SIZE PIPE: STUB PROPOSED WATER SERVICE LINES TO CURB STOP / ISOLATION VALVES: INSTALL HYDRANT IN NEW LOCATION (USE NEW HYDRANT - DO NOT REUSE EXISTING HYDRANT) 4. TEST AND DISINFECT EXTENSION.

5. OPEN ISOLATION VALVES AND CHARGE EXTENSION AND HYDRANT. 6. BUILDINGS D NOW READY FOR EXTENSION OF SERVICE LINES TO BUILDING IN COORDINATION WITH OTHER SITE CONSTRUCTION ACTIVITIES.

NEW FIRE HYDRANT (NEAREST BLDG. A) 1. INSTALL STAINLESS STEEL TAPPING SLEEVE AND VALVE ON MAIN FOR NEW HYDRANT; INSTALL CONCRETE THRUST BLOCK IN ACCORDANCE WITH DETAILS.

2. INSTALL NEW HYDRANT INCLUDING IN ACCORDANCE WITH DETAILS.

3. TEST AND DISINFECT NEW HYDRANT 4. OPEN ISOLATION VALVES TO CHARGE NEW HYDRANT

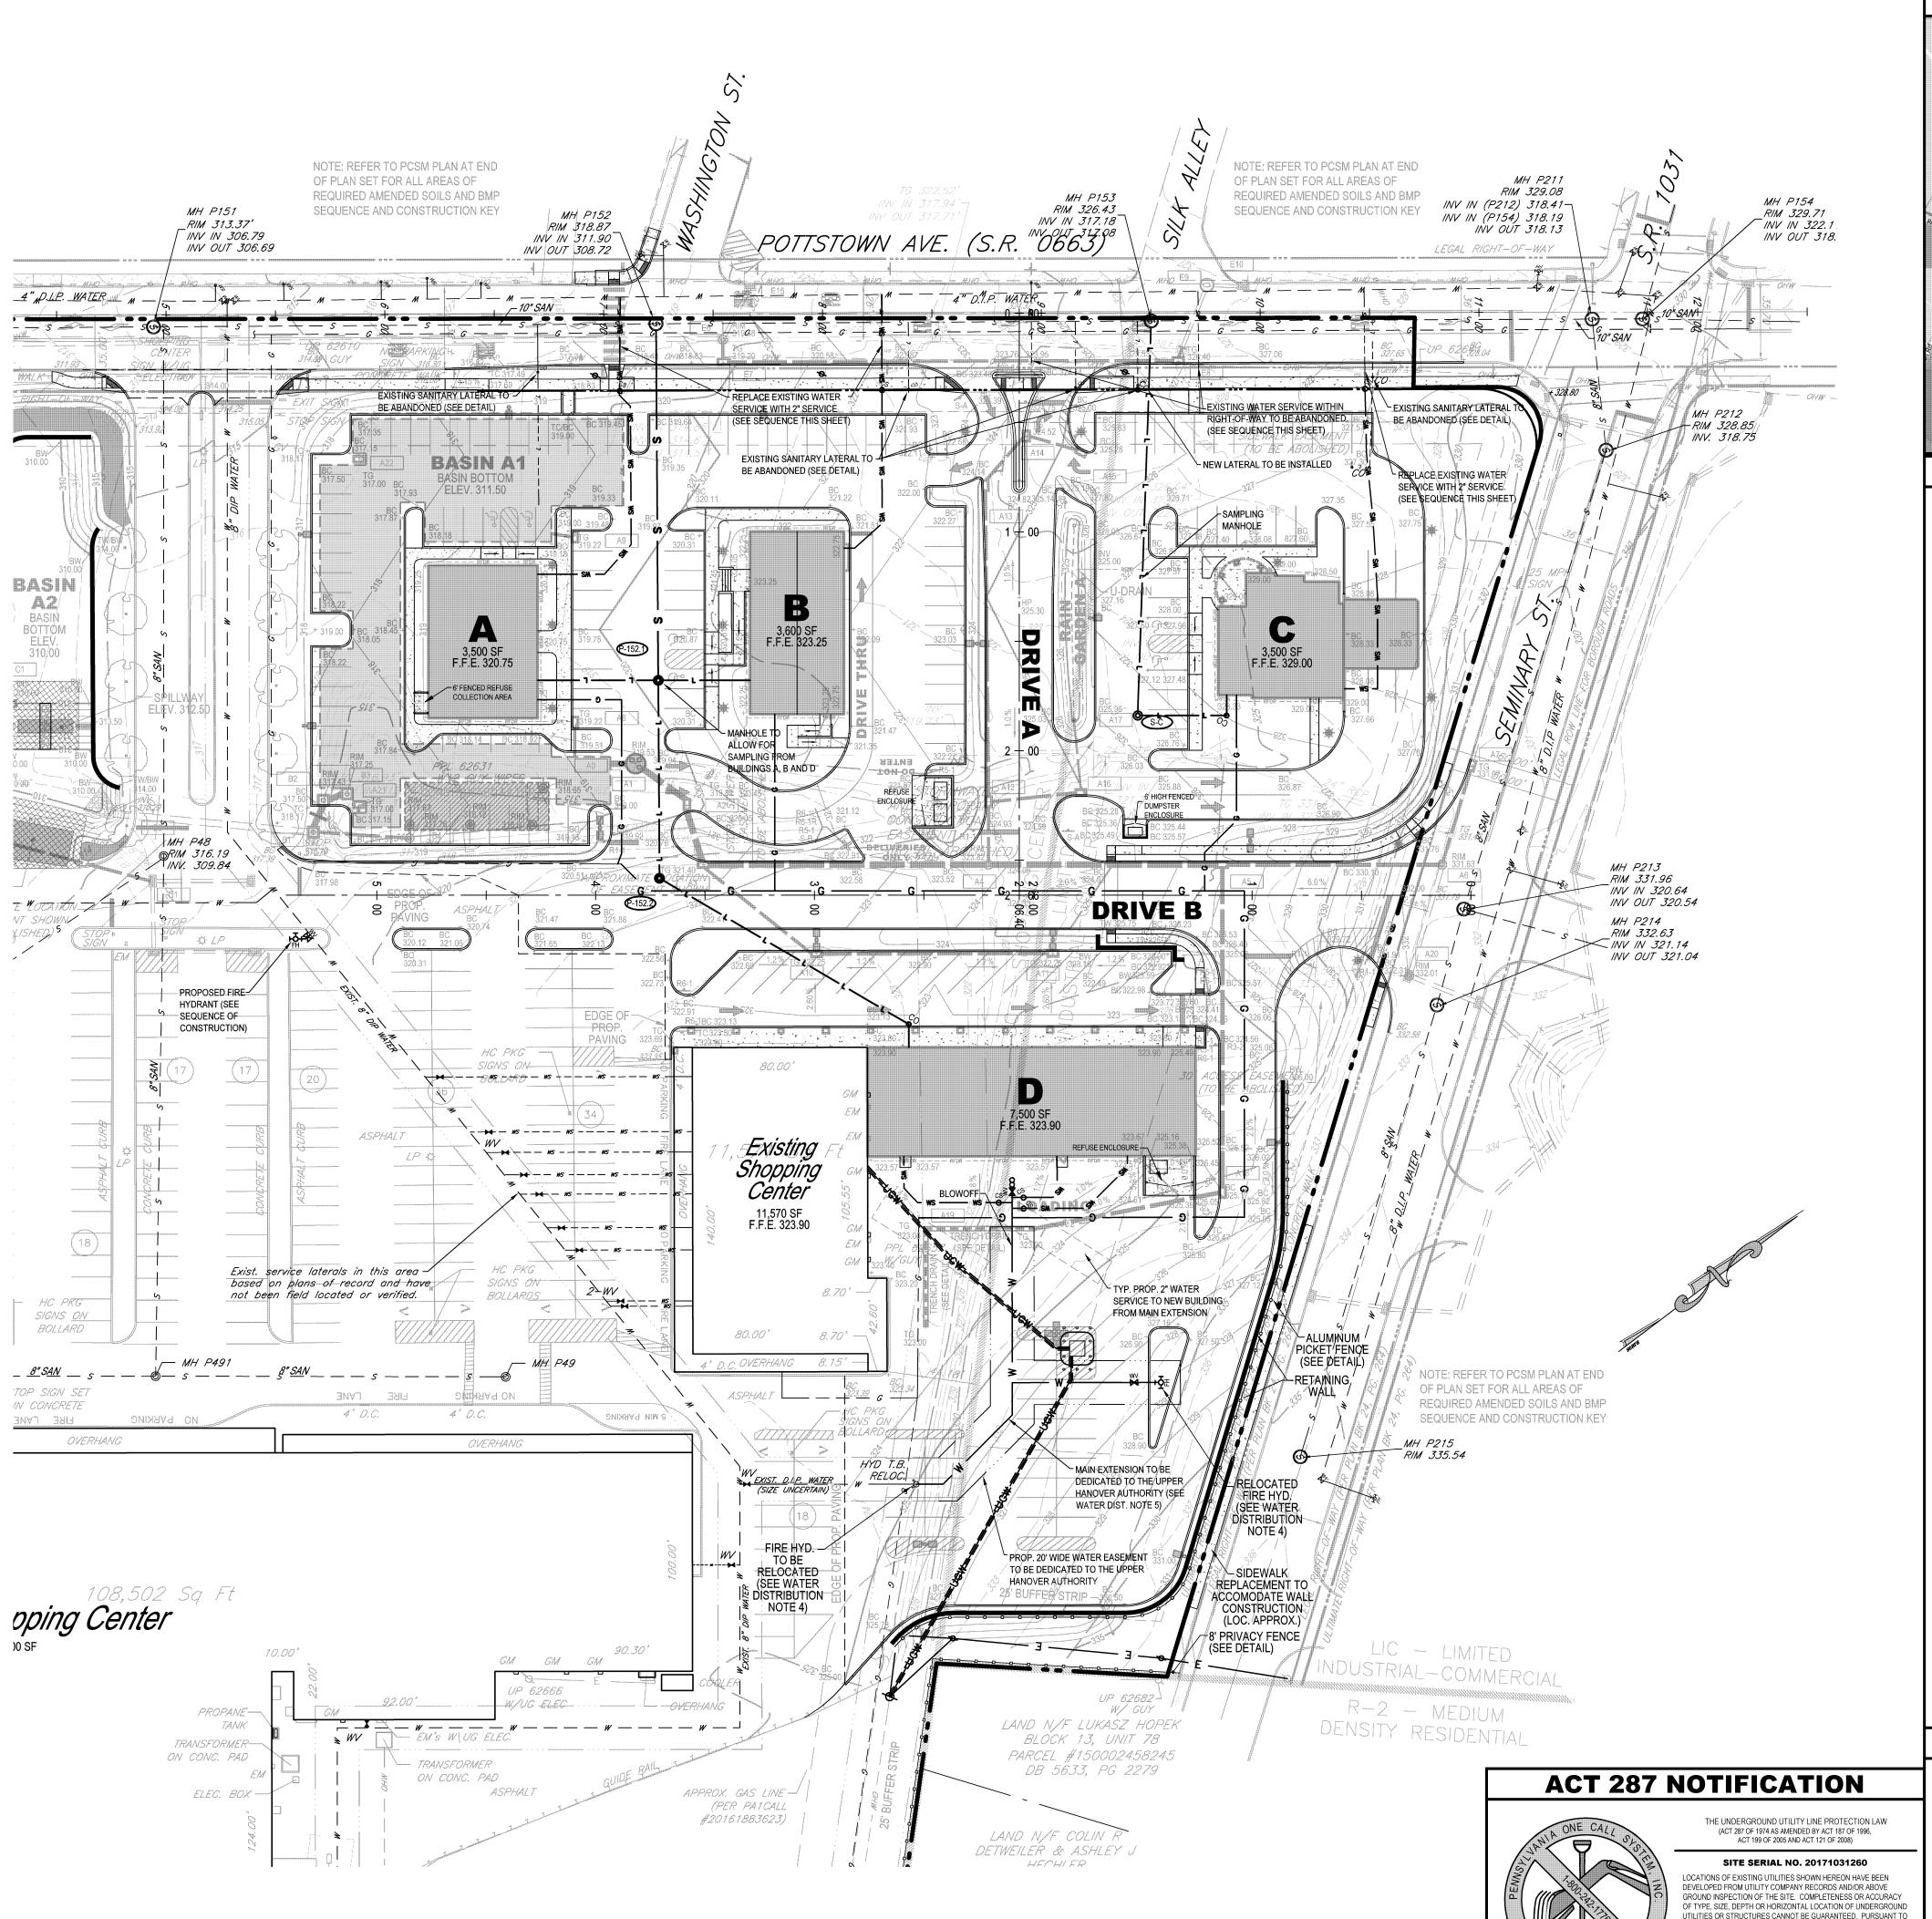

SITE LOCATION MAP 1"=2000" 07-16:2 03-08:2 01-28:2 11-16:2 10-04:2 09-14:2 06-29:2

LEGEND EXISTING

DESCRIPTION ---- EDGE OF PAVED ROAD ---- ---- EDGE OF UNPAVED ROAD - ADJOINING OWNER LOT LINES EXTERIOR TRACT BOUNDARY ---- --- BUILDING SETBACK LINE — — — — — EDGE OF DRIVEWAY ----- EASEMENT

T T T T T GUIDE RAIL MUNICIPAL BOUNDARY LINES RIGHT-OF-WAY —— — — S —— SANITARY SEWER PIPE

----- SANITARY SEWER FORCE MAIN — — STORM SEWER PIPE ————— ws ——— ws —— WATER SERVICE —— — — E —— ELECTRIC

--- OHW --- OVER HEAD WIRE ---- -- UGW --- UNDER GROUND WIRE --- CATV --- CABLE TELEVISION CONCRETE WALLS

INTERMEDIATE CONTOURS

BLOCK WALL

● ● ● ● ● ● ● ● ● · SOIL DELINEATION

'TYPE'

PROPOSED DESCRIPTION ---- — --- EDGE OF UNPAVED ROAD — — BUILDING SETBACK LINES

CENTERLINE OF ROAD CLEAR SIGHT DISTANCE CLEAR SIGHT TRIANGLE DEED-RESTRICTION

TTTTT GUIDE RAIL RIGHT-OF-WAY SANITARY SEWER PIPE SANITARY SEWER FORCE MAIN

SANITARY SEWER LATERAL — STORM SEWER PIPE --- RFDR --- RFDR - ROOF DRAINS WATER PIPE ---- ws ----- WATER SERVICE ELECTRIC OHW OVER HEAD WIRE

— UGW — UNDER GROUND WIRE TELEPHONE ------ CATV ------- CABLE TELEVISION CONCRETE WALL BLOCK WALL INTERMEDIATE CONTOURS LINE

. ALTERED WOODS LINE

SOILS DATA

-530 ---- INDEX CONTOURS LINE

SOILS DATA OBTAINED FROM A SOIL SURVEY OF MONTGOMERY COUNTY, PENNSYLVANIA. UgB: URBAN LAND, 0 TO 8 PERCENT SLOPES HYDROLOGIC SOIL GROUP: HYDRIC SOIL: NO

PRIME FARMLAND SOIL: NO FARMLAND OF STATEWIDE IMPORTANCE: NO DEPTH TO SEASONALLY HIGH WATER TABLE: DEPTH TO BEDROCK: DEVELOPMENT LIMITATIONS: N/A

UdtB: UDORTHENTS, SHALE AND SANDSTONE, 0 TO 8 PERCENT SLOPES HYDROLOGIC SOIL GROUP: A HYDRIC SOIL: NO PRIME FARMLAND SOIL: NO FARMLAND OF STATEWIDE IMPORTANCE: NO

RESOLUTIONS: N/A

AMENDED BY ACT 187 OF 1996, ACT 199 OF 2005 AND ACT 121 OF 2008 CONTRACTORS MUST VERIFY LOCATIONS OF UNDERGROUND

JTILITIES BY NOTIFYING FACILITY OWNERS THROUGH THE ONE-CALL


SYSTEM BY DIALING 811 NO LESS THAN 3, NOR MORE THAN 10 DAYS


PRIOR TO EXCAVATION OR DEMOLITION WORK.


DEPTH TO BEDROCK: 20 TO 99 INCHES LIMITATIONS: LOW DEPTH TO BEDROCK; 5' TO WATER TABLE RESOLUTIONS: MINIMIZE EXCAVATION IN THOSE AREAS OF SHALLOWER BEDROCK; REDUCE COMPLICATIONS OF WETNESS THROUGH APPROPRIATE USE OF DRAINAGE FACILITIES


CDS Sht_ZCI-San-Water 10-18-2017 1"=40'


DEPTH TO SEASONALLY HIGH WATER TABLE: ABOUT 60 INCHES

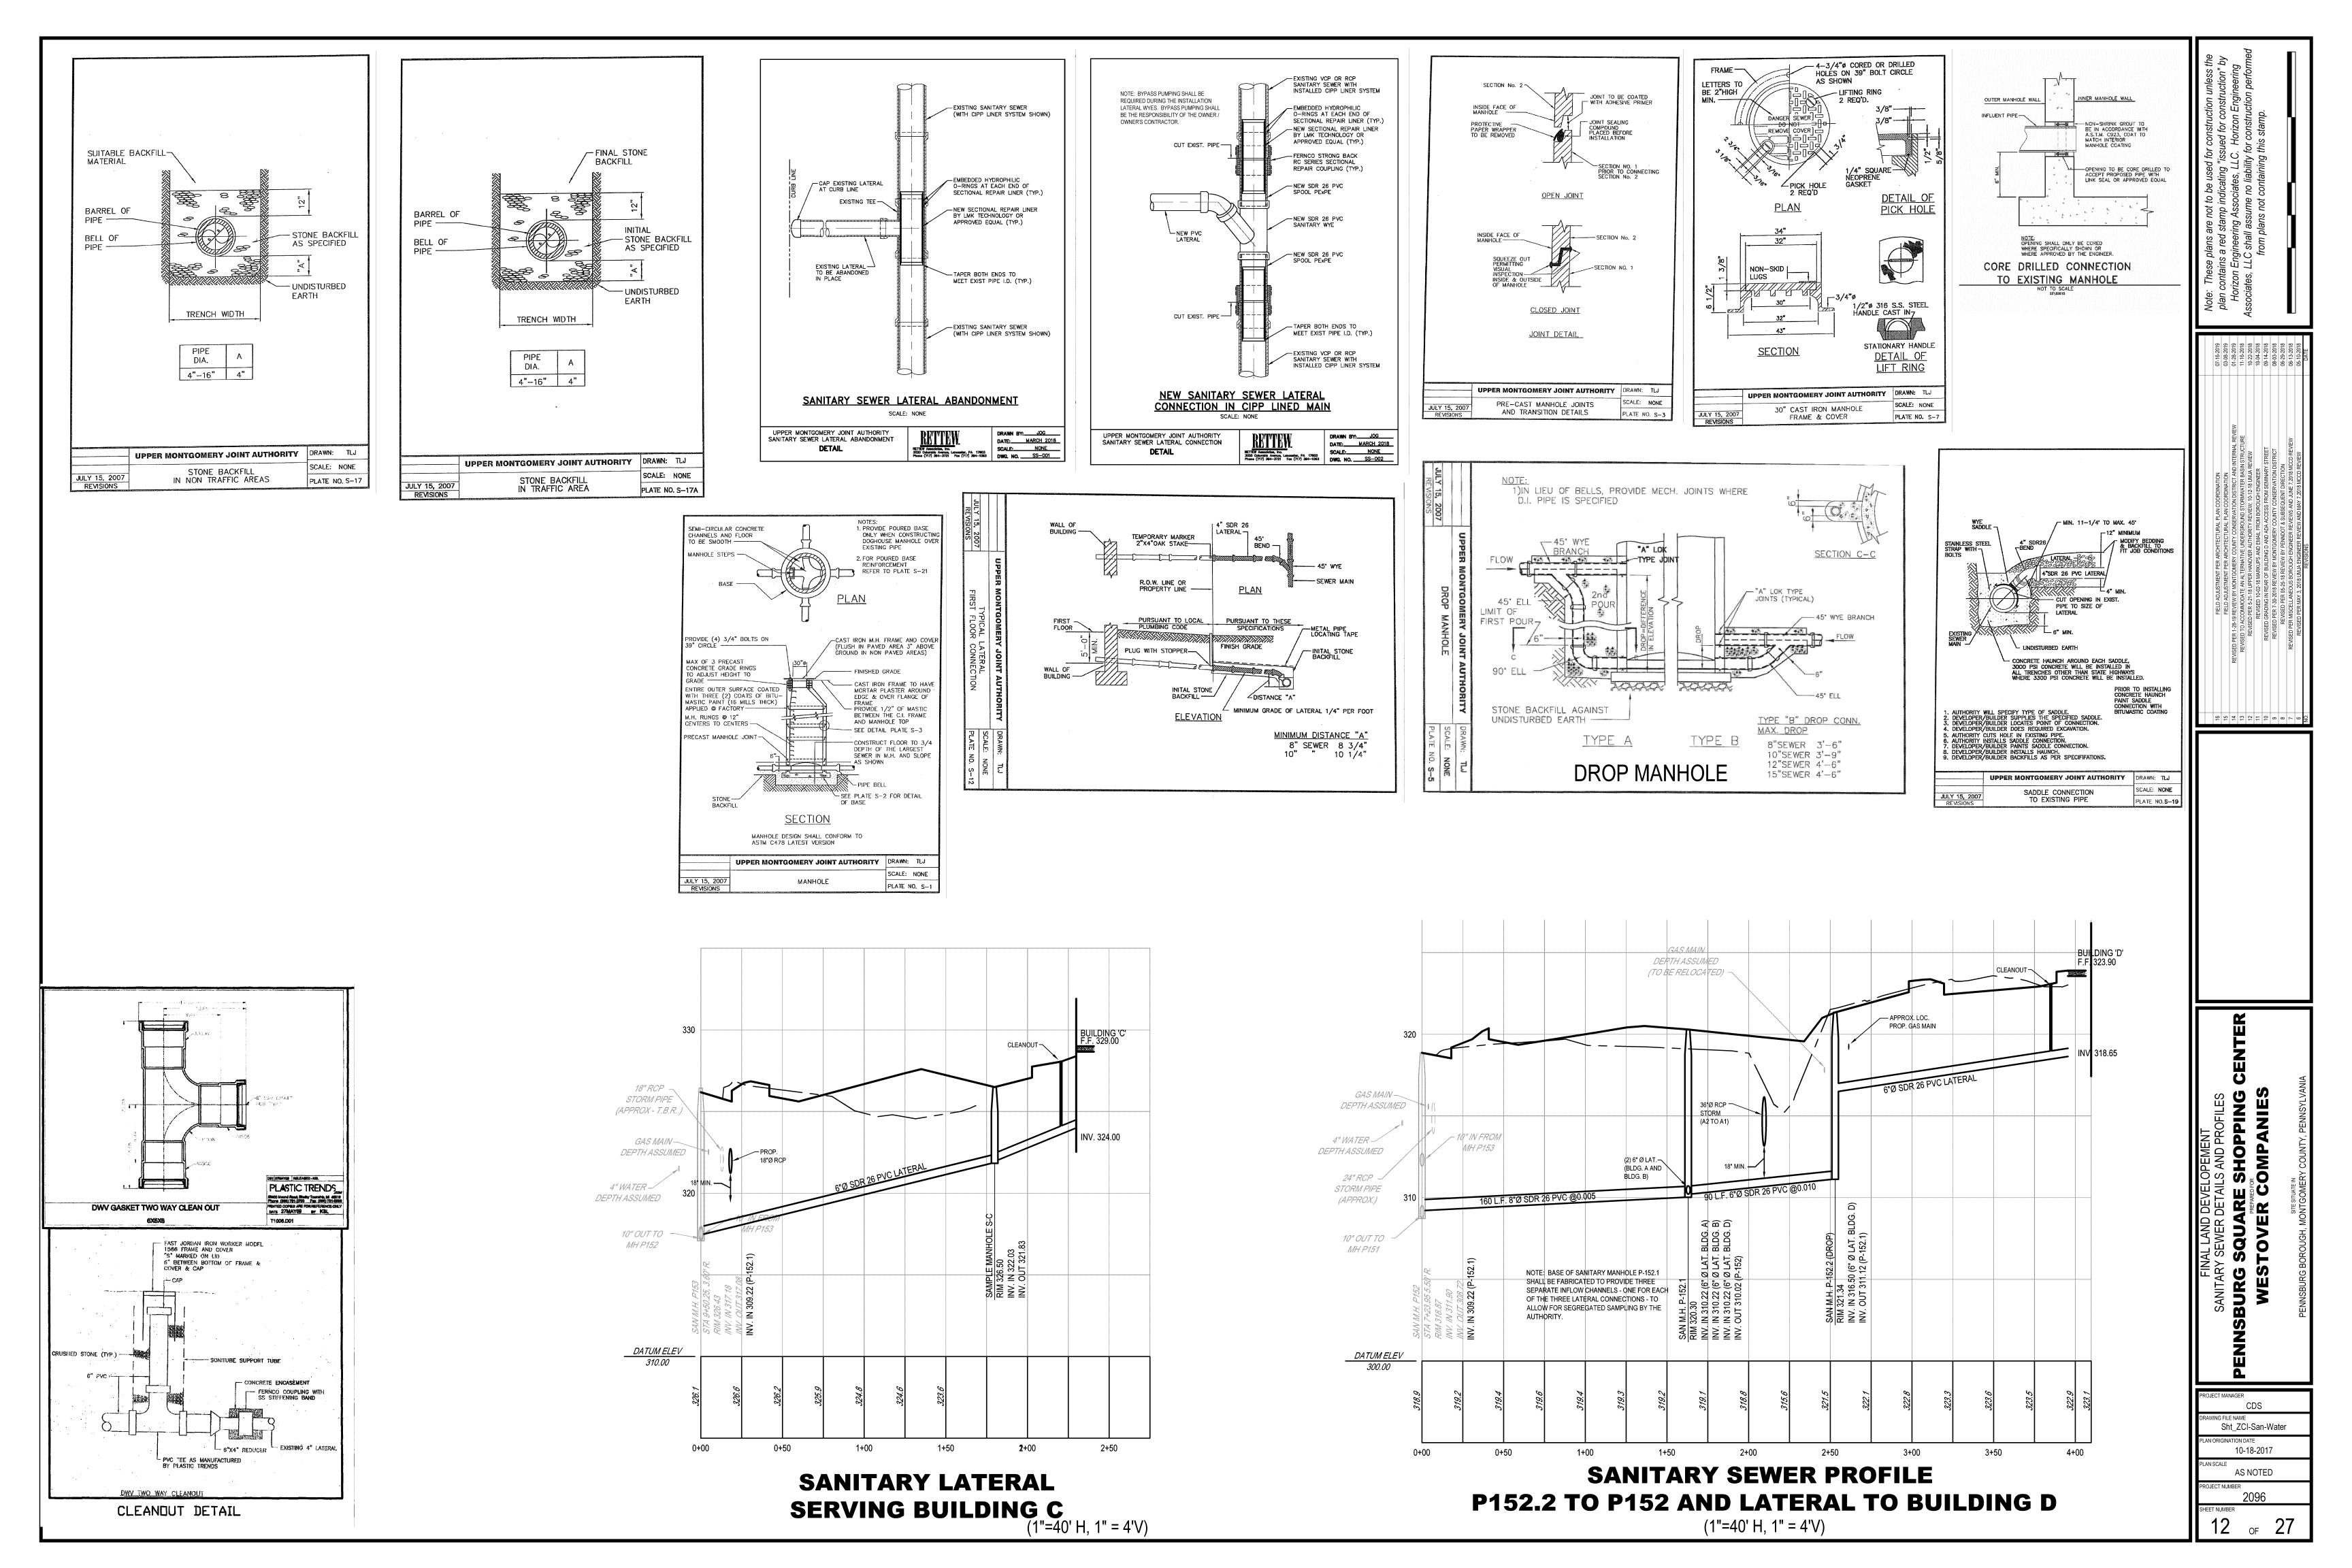


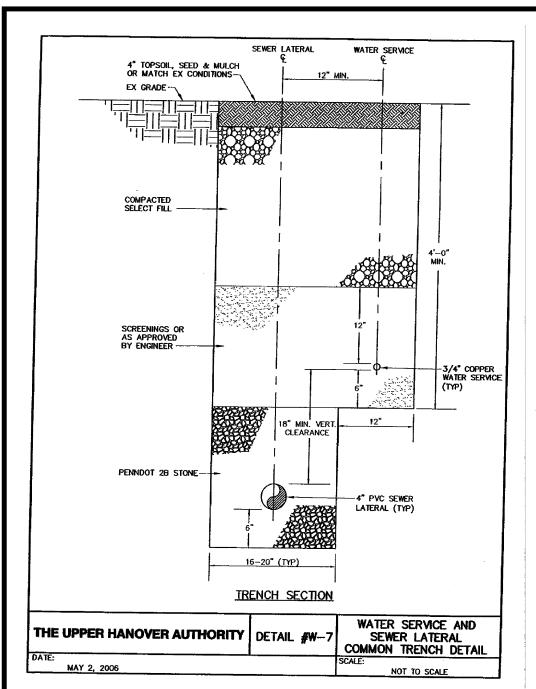


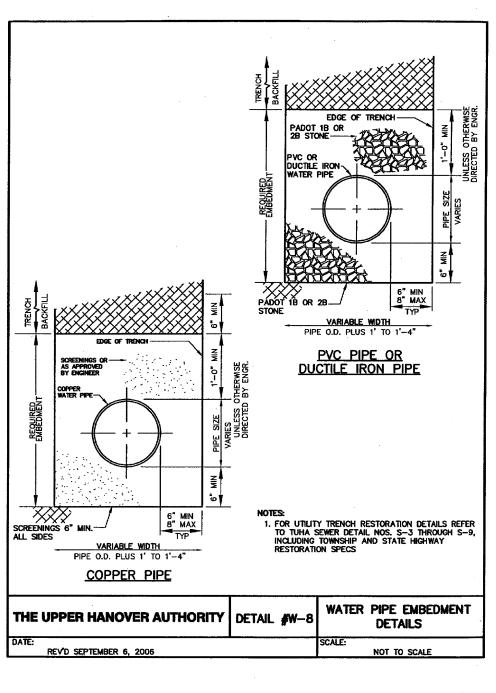


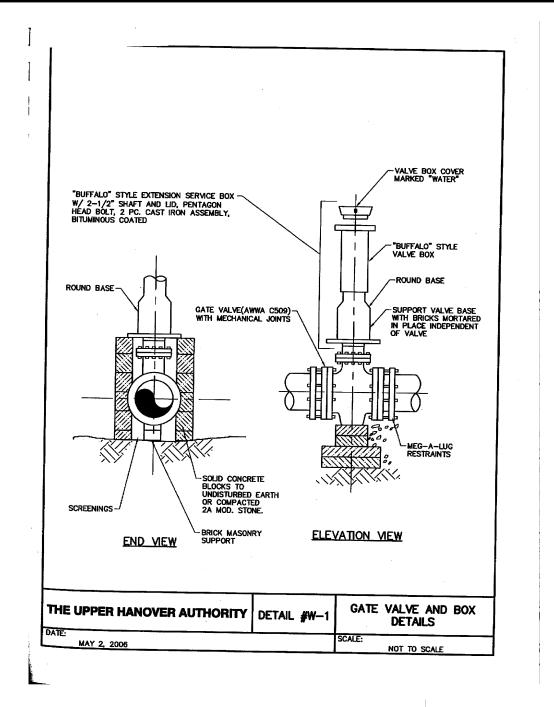


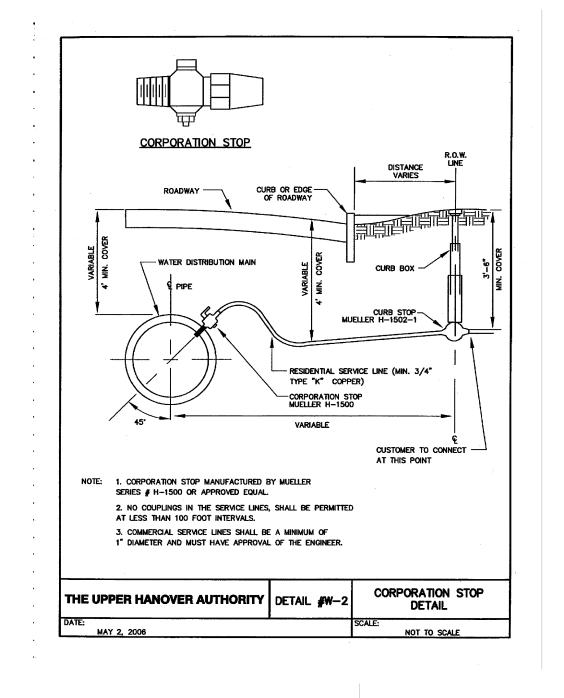


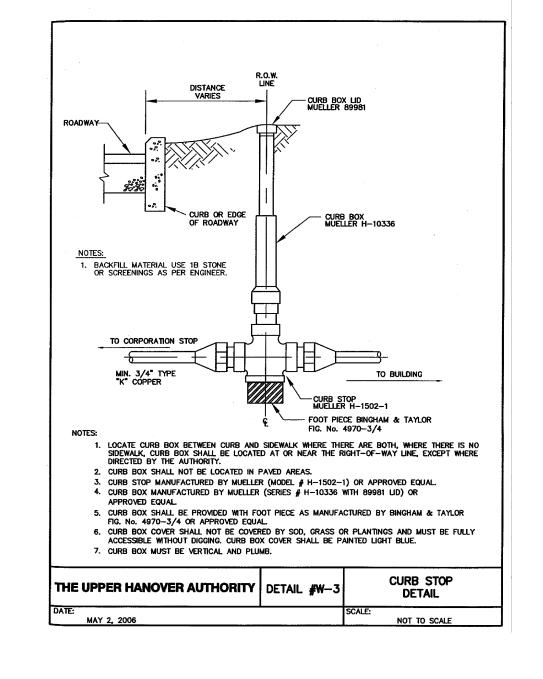


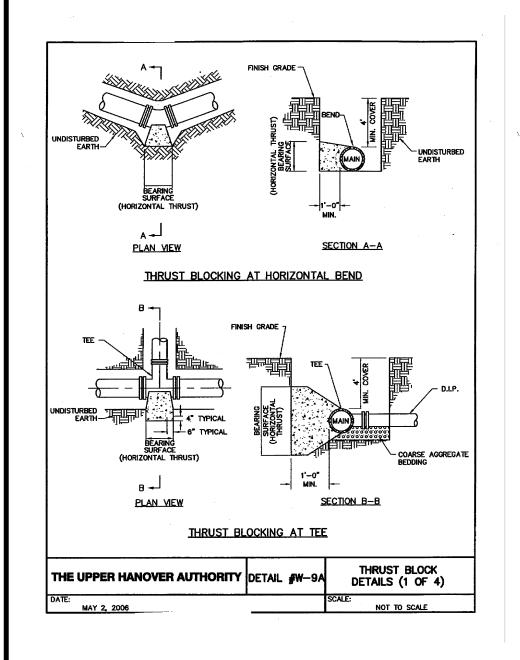

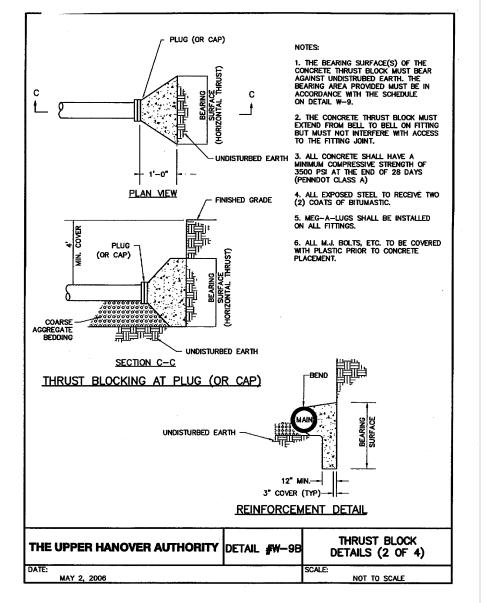

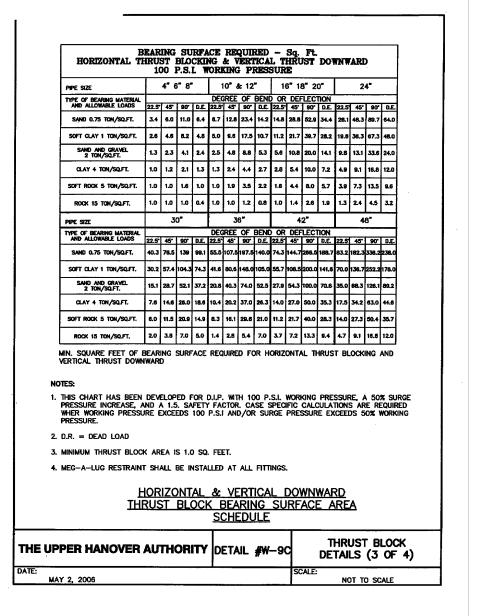


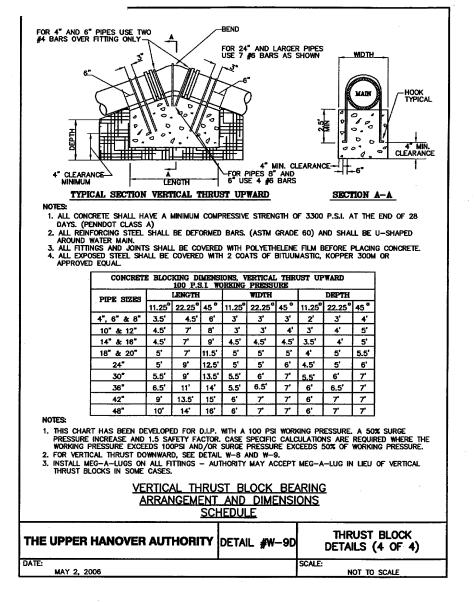

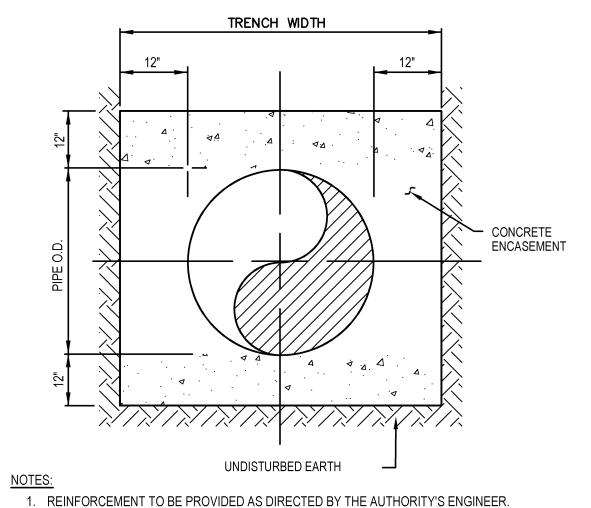

REINFORCEMENT TO BE PROVIDED AS DIRECTED BY THE AUTHORITY'S ENGINEER.
 CONCRETE SHALL BE PENNDOT CLASS A OR AS DIRECTED BY THE AUTHORITY'S ENGINEER.

CONCRETE ENCASEMENT NOT TO SCALE

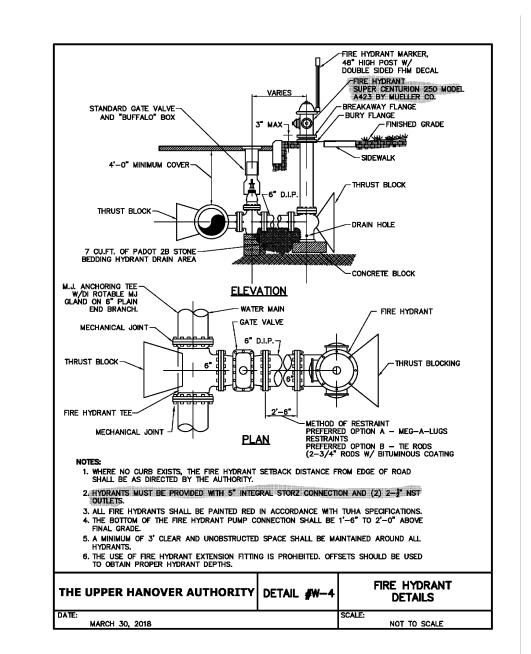

DI WATER MAIN PARTIAL PLAN	
VALVE BOX (COMI OVER 2" VALVE 8" X 2" PL (PLUG TO N	LUG (TJ) — SAATCH SIZE
8" TJ PIPE (MAIN SIZE & MATERIAL CAN VARY)	JOINT USED)
NOTE: DETAIL SHOWS A TYPICAL 2" X 2" BO ON A 8" TJ PIPE. NIPPLE PLUGS USED FOR BO'S TO MATCH MAIN SIZE & JOINTS.	14" GALV — (TYP)

STANDARD 2" BLOW-OFF

TOP OF GRADE

2" GATE VALVE, NRS, 175# WP (350 TEST) SCREWED ENDS (HEX NUT OPER) CI BODY

- VALVE BOX TOP AND LID OVER RISER

SOMERY COUNTY CONSERVATION DISTRICT ENNIDOT & SUBSEQUENT DIRECTION INEER REVIEWS AND JUNE 7,2018 MCCD REVIEW SE REVIEW AND MAY 7,2018 MCCD REVIEW SE REVIEW BROUGH ERDIER REVIEW RE TRAFFIC REVIEW & JANINARY 31, 2018 BOROUGH ENGINEER REVIEW NOVEMBER 14, 2017, UMJA AUTHORITY ENGINEER REVIEW 7 & GILMORE REVIEW DATED FEBRUARY 1, 2018		REVISED GRADING IN REAR OF BUILDING D'AND ADA ACCESS FROM SEMINARY STREET	03-14-50	_
	6	REVISED PER 7-30-2018 REVIEW BY MONTGOMERY COUNTY CONSERVATION DISTRICT	08-03-2018	
	80	REVISED PER 05-25-18 REVIEW BY PENNIDOT & SUBSEQUENT DIRECTION	06-29-2018	ASSOC
	7	REVISED PER MISCELLANEOUS BOROUGH ENGINEER REVIEWS AND JUNE 7,2018 MCCD REVIEW	06-13-2018	
	9	REVISED PER MAY 3, 2018 UMJA ENGINEER REVIEW AND MAY 7,2018 MCCD REVIEW	05-10-2018	
	2	REVISED PER JANUARY 31, 2018 BOROUGH ENGINEER REVIEW	05-01-2018	
	4	REVISED PER APRIL 5, 2018 PENNDOT REVIEW, MARCH 22, 2018 GILMORE TRAFFIC REVIEW 8, JANUARY 31, 2018 BOROUGH ENGINEER REVIEW	04-27-2018	
	8	EVISED PER MONTGOMERY COUNTY CONSERVATION DISTRICT REVIEW DATED NOVEMBER 14, 2017, UMJA AUTHORITY ENGINEER REVIEW DATED MARCH 29, 2018	04-10-2018	
	2	REVISED PER PENNDOT REVIEW DATED DECEMBER 29, 2017 & GILMORE REVIEW DATED FEBRUARY 1, 2018	03-02-2018	
	Ö.	REVISIONS	DATE	

WATER DETAILS


NNSBURG SQUARE SHOPPING CENT

PREPARED FOR

NESTOVER COMPANIES

STESTUMEN

ROJECT MANAGER
CDS
RAWING FILE NAME Sht_ZCI-San-Water
rlan origination date 10-18-2017
LAN SCALE AS NOTED
ROJECT NUMBER 2096
HEET NUMBER
13 of 27

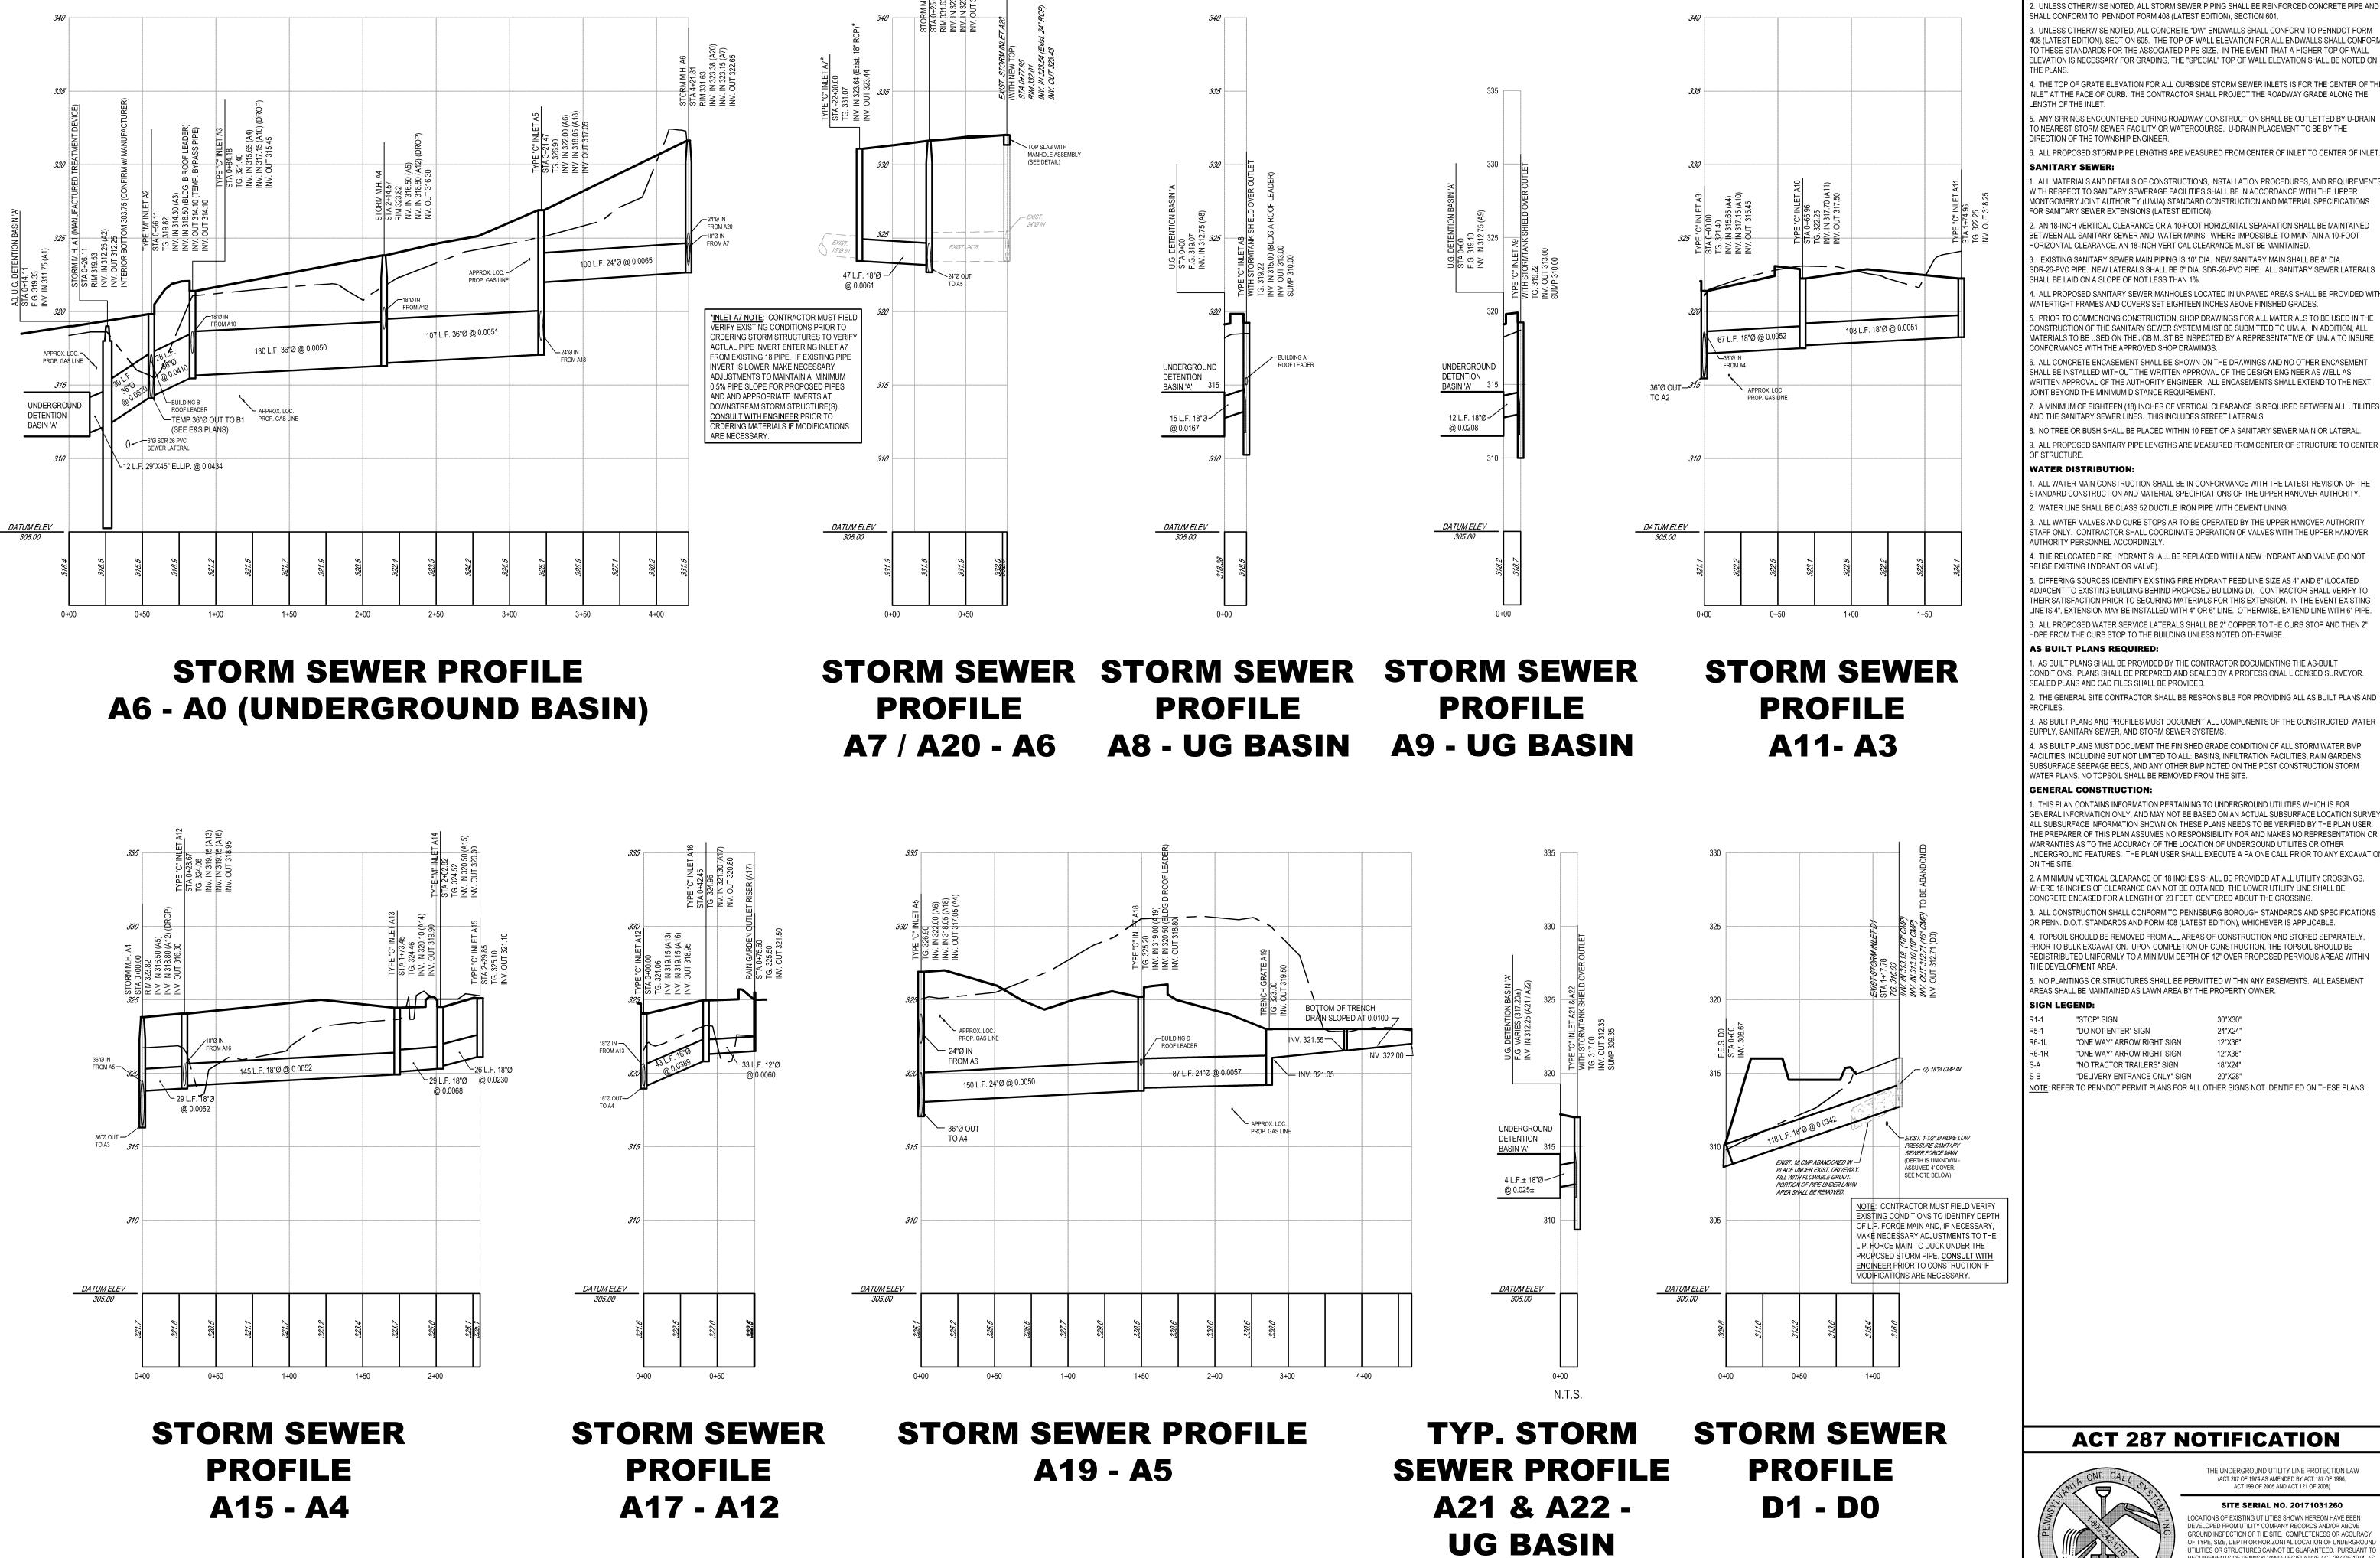

CONSTRUCTION NOTES

UNLESS OTHERWISE NOTED, ALL STORM SEWER INLETS SHALL BE EITHER PENNDOT TYPE "C" OR

TYPE "M" AND SHALL CONFORM TO FORM 408 (LATEST EDITION), SECTION 605.

SHALL CONFORM TO PENNDOT FORM 408 (LATEST EDITION), SECTION 601. 108 (LATEST EDITION), SECTION 605. THE TOP OF WALL ELEVATION FOR ALL ENDWALLS SHALL CONFORM

I. THE TOP OF GRATE ELEVATION FOR ALL CURBSIDE STORM SEWER INLETS IS FOR THE CENTER OF THI

DIRECTION OF THE TOWNSHIP ENGINEER

ALL MATERIALS AND DETAILS OF CONSTRUCTIONS, INSTALLATION PROCEDURES, AND REQUIREMENTS WITH RESPECT TO SANITARY SEWERAGE FACILITIES SHALL BE IN ACCORDANCE WITH THE UPPER MONTGOMERY JOINT AUTHORITY (UMJA) STANDARD CONSTRUCTION AND MATERIAL SPECIFICATIONS

2. AN 18-INCH VERTICAL CLEARANCE OR A 10-FOOT HORIZONTAL SEPARATION SHALL BE MAINTAINED

SDR-26-PVC PIPE. NEW LATERALS SHALL BE 6" DIA. SDR-26-PVC PIPE. ALL SANITARY SEWER LATERALS

CONSTRUCTION OF THE SANITARY SEWER SYSTEM MUST BE SUBMITTED TO UMJA. IN ADDITION, ALL MATERIALS TO BE USED ON THE JOB MUST BE INSPECTED BY A REPRESENTATIVE OF UMJA TO INSURE CONFORMANCE WITH THE APPROVED SHOP DRAWINGS.

WRITTEN APPROVAL OF THE AUTHORITY ENGINEER. ALL ENCASEMENTS SHALL EXTEND TO THE NEXT

). ALL PROPOSED SANITARY PIPE LENGTHS ARE MEASURED FROM CENTER OF STRUCTURE TO CENTER

ALL WATER MAIN CONSTRUCTION SHALL BE IN CONFORMANCE WITH THE LATEST REVISION OF THE STANDARD CONSTRUCTION AND MATERIAL SPECIFICATIONS OF THE UPPER HANOVER AUTHORITY.

REUSE EXISTING HYDRANT OR VALVE). ADJACENT TO EXISTING BUILDING BEHIND PROPOSED BUILDING D). CONTRACTOR SHALL VERIFY TO THEIR SATISFACTION PRIOR TO SECURING MATERIALS FOR THIS EXTENSION. IN THE EVENT EXISTING

LINE IS 4", EXTENSION MAY BE INSTALLED WITH 4" OR 6" LINE. OTHERWISE, EXTEND LINE WITH 6" PIPE. HDPE FROM THE CURB STOP TO THE BUILDING UNLESS NOTED OTHERWISE.

. AS BUILT PLANS SHALL BE PROVIDED BY THE CONTRACTOR DOCUMENTING THE AS-BUILT CONDITIONS. PLANS SHALL BE PREPARED AND SEALED BY A PROFESSIONAL LICENSED SURVEYOR. SEALED PLANS AND CAD FILES SHALL BE PROVIDED.

. AS BUILT PLANS MUST DOCUMENT THE FINISHED GRADE CONDITION OF ALL STORM WATER BMP FACILITIES, INCLUDING BUT NOT LIMITED TO ALL: BASINS, INFILTRATION FACILITIES, RAIN GARDENS, SUBSURFACE SEEPAGE BEDS, AND ANY OTHER BMP NOTED ON THE POST CONSTRUCTION STORM

ALL SUBSURFACE INFORMATION SHOWN ON THESE PLANS NEEDS TO BE VERIFIED BY THE PLAN USER. THE PREPARER OF THIS PLAN ASSUMES NO RESPONSIBILITY FOR AND MAKES NO REPRESENTATION OR WARRANTIES AS TO THE ACCURACY OF THE LOCATION OF UNDERGOUND UTILITES OR OTHER INDERGROUND FEATURES. THE PLAN USER SHALL EXECUTE A PA ONE CALL PRIOR TO ANY EXCAVATION

A MINIMUM VERTICAL CLEARANCE OF 18 INCHES SHALL BE PROVIDED AT ALL UTILITY CROSSINGS. WHERE 18 INCHES OF CLEARANCE CAN NOT BE OBTAINED, THE LOWER UTILITY LINE SHALL BE


ALL CONSTRUCTION SHALL CONFORM TO PENNSBURG BOROUGH STANDARDS AND SPECIFICATIONS OR PENN. D.O.T. STANDARDS AND FORM 408 (LATEST EDITION), WHICHEVER IS APPLICABLE. PRIOR TO BULK EXCAVATION. UPON COMPLETION OF CONSTRUCTION, THE TOPSOIL SHOULD BE REDISTRIBUTED UNIFORMLY TO A MINIMUM DEPTH OF 12" OVER PROPOSED PERVIOUS AREAS WITHIN

5. NO PLANTINGS OR STRUCTURES SHALL BE PERMITTED WITHIN ANY EASEMENTS. ALL EASEMENT AREAS SHALL BE MAINTAINED AS LAWN AREA BY THE PROPERTY OWNER.

"DO NOT ENTER" SIGN "ONE WAY" ARROW RIGHT SIGN "NO TRACTOR TRAILERS" SIGN

20"X28" NOTE: REFER TO PENNDOT PERMIT PLANS FOR ALL OTHER SIGNS NOT IDENTIFIED ON THESE PLANS

ACT 287 NOTIFICATION

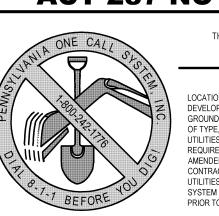


(ACT 287 OF 1974 AS AMENDED BY ACT 187 OF 1996, ACT 199 OF 2005 AND ACT 121 OF 2008)

SITE SERIAL NO. 20171031260 LOCATIONS OF EXISTING UTILITIES SHOWN HEREON HAVE BEEN DEVELOPED FROM UTILITY COMPANY RECORDS AND/OR ABOVE OUND INSPECTION OF THE SITE. COMPLETENESS OR ACCURACY OF TYPE, SIZE, DEPTH OR HORIZONTAL LOCATION OF UNDERGROUNI UTILITIES OR STRUCTURES CANNOT BE GUARANTEED. PURSUANT TO AMENDED BY ACT 187 OF 1996. ACT 199 OF 2005 AND ACT 121 OF 2008. CONTRACTORS MUST VERIFY LOCATIONS OF UNDERGROUND FILITIES BY NOTIFYING FACILITY OWNERS THROUGH THE ONE-CALI SYSTEM BY DIALING **811** NO LESS THAN 3, NOR MORE THAN 10 DAYS


Sht_ZProf-Stm 10-18-2017 1"=50' H 1"=5' V

14 of 27


CDS

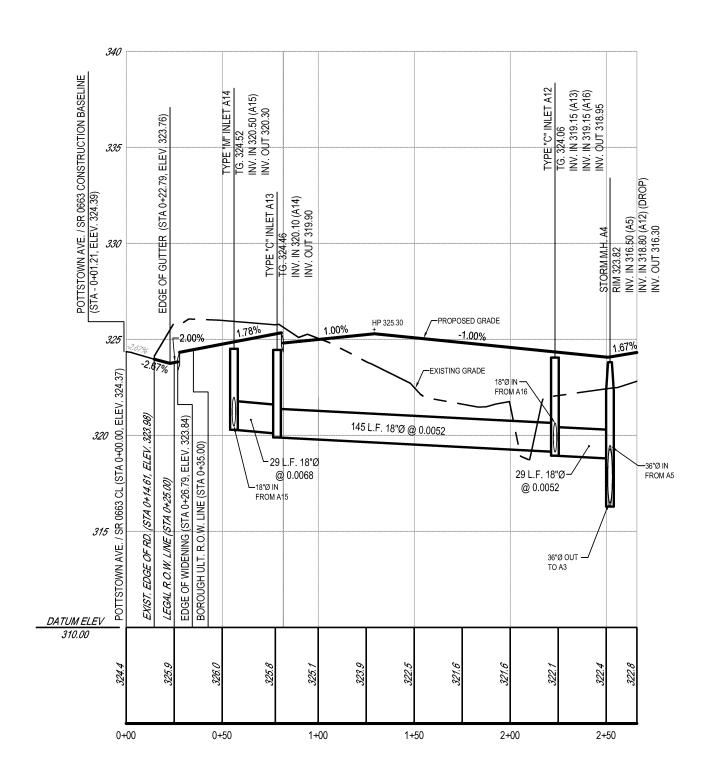


DRIVE A PROFILE STA. 0+00 - 2+66.00

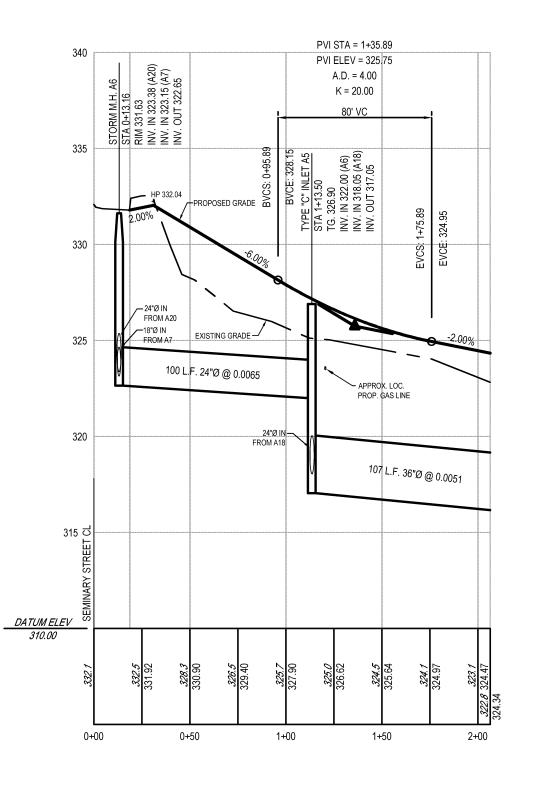


DRIVE B PROFILE STA. 0+00 - 2+06.40

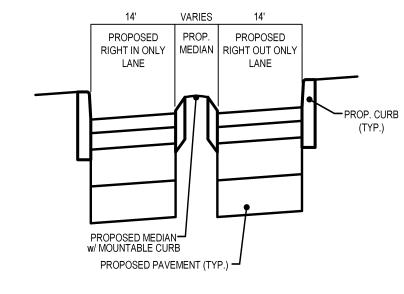

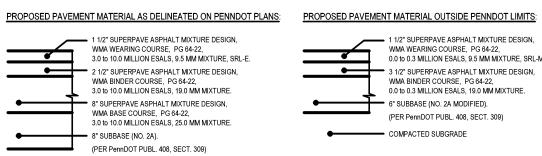

SITE DRIVEWAY 'A' **TYPICAL SECTION**

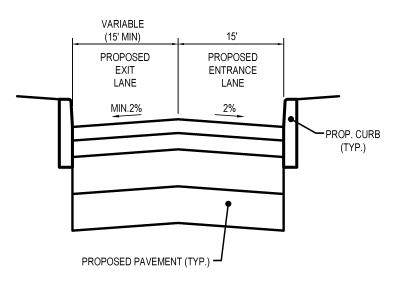

PROPOSED PAVEMENT MATERIAL: 1 1/2" SUPERPAVE ASPHALT MIXTURE DESIGN, WMA WEARING COURSE, PG 64-22, 0.0 to 0.3 MILLION ESALS, 9.5 MM MIXTURE, SRL-M. 3 1/2" SUPERPAVE ASPHALT MIXTURE DESIGN, WMA BINDER COURSE, PG 64-22, 0.0 to 0.3 MILLION ESALS, 19.0 MM MIXTURE. 6" SUBBASE (NO. 2A MODIFIED). (PER PennDOT PUBL. 408, SECT. 309) COMPACTED SUBGRADE

SITE DRIVEWAY 'B' **TYPICAL SECTION**

CONSTRUCTION NOTES

. UNLESS OTHERWISE NOTED, ALL STORM SEWER INLETS SHALL BE EITHER PENNDOT TYPE "C" OR TYPE "M" AND SHALL CONFORM TO FORM 408 (LATEST EDITION), SECTION 605.

2. UNLESS OTHERWISE NOTED, ALL STORM SEWER PIPING SHALL BE REINFORCED CONCRETE PIPE AND SHALL CONFORM TO PENNDOT FORM 408 (LATEST EDITION), SECTION 601.

408 (LATEST EDITION), SECTION 605. THE TOP OF WALL ELEVATION FOR ALL ENDWALLS SHALL CONFORM

O THESE STANDARDS FOR THE ASSOCIATED PIPE SIZE. IN THE EVENT THAT A HIGHER TOP OF WALL

ELEVATION IS NECESSARY FOR GRADING, THE "SPECIAL" TOP OF WALL ELEVATION SHALL BE NOTED ON 4. THE TOP OF GRATE ELEVATION FOR ALL CURBSIDE STORM SEWER INLETS IS FOR THE CENTER OF THE

INLET AT THE FACE OF CURB. THE CONTRACTOR SHALL PROJECT THE ROADWAY GRADE ALONG THE 5. ANY SPRINGS ENCOUNTERED DURING ROADWAY CONSTRUCTION SHALL BE OUTLETTED BY U-DRAIN TO NEAREST STORM SEWER FACILITY OR WATERCOURSE. U-DRAIN PLACEMENT TO BE BY THE

DIRECTION OF THE TOWNSHIP ENGINEER 6. ALL PROPOSED STORM PIPE LENGTHS ARE MEASURED FROM CENTER OF INLET TO CENTER OF INLET

. ALL MATERIALS AND DETAILS OF CONSTRUCTIONS, INSTALLATION PROCEDURES, AND REQUIREMENTS WITH RESPECT TO SANITARY SEWERAGE FACILITIES SHALL BE IN ACCORDANCE WITH THE UPPER

MONTGOMERY JOINT AUTHORITY (UMJA) STANDARD CONSTRUCTION AND MATERIAL SPECIFICATIONS

FOR SANITARY SEWER EXTENSIONS (LATEST EDITION). 2. AN 18-INCH VERTICAL CLEARANCE OR A 10-FOOT HORIZONTAL SEPARATION SHALL BE MAINTAINED BETWEEN ALL SANITARY SEWER AND WATER MAINS. WHERE IMPOSSIBLE TO MAINTAIN A 10-FOOT

HORIZONTAL CLEARANCE, AN 18-INCH VERTICAL CLEARANCE MUST BE MAINTAINED. B. EXISTING SANITARY SEWER MAIN PIPING IS 10" DIA. NEW SANITARY MAIN SHALL BE 8" DIA. SDR-26-PVC PIPE. NEW LATERALS SHALL BE 6" DIA. SDR-26-PVC PIPE. ALL SANITARY SEWER LATERALS SHALL BE LAID ON A SLOPE OF NOT LESS THAN 1%.

I. ALL PROPOSED SANITARY SEWER MANHOLES LOCATED IN UNPAVED AREAS SHALL BE PROVIDED WITH ▮ [음] 김일일 등 [종] 중 [종] 등 [종] 중 [종] 주 WATERTIGHT FRAMES AND COVERS SET EIGHTEEN INCHES ABOVE FINISHED GRADES.

5. PRIOR TO COMMENCING CONSTRUCTION, SHOP DRAWINGS FOR ALL MATERIALS TO BE USED IN THE CONSTRUCTION OF THE SANITARY SEWER SYSTEM MUST BE SUBMITTED TO UMJA. IN ADDITION, ALL MATERIALS TO BE USED ON THE JOB MUST BE INSPECTED BY A REPRESENTATIVE OF UMJA TO INSURE CONFORMANCE WITH THE APPROVED SHOP DRAWINGS.

6. ALL CONCRETE ENCASEMENT SHALL BE SHOWN ON THE DRAWINGS AND NO OTHER ENCASEMENT SHALL BE INSTALLED WITHOUT THE WRITTEN APPROVAL OF THE DESIGN ENGINEER AS WELL AS WRITTEN APPROVAL OF THE AUTHORITY ENGINEER. ALL ENCASEMENTS SHALL EXTEND TO THE NEXT

8. NO TREE OR BUSH SHALL BE PLACED WITHIN 10 FEET OF A SANITARY SEWER MAIN OR LATERAL.

9. ALL PROPOSED SANITARY PIPE LENGTHS ARE MEASURED FROM CENTER OF STRUCTURE TO CENTER OF STRUCTURE.

Y. A MINIMUM OF EIGHTEEN (18) INCHES OF VERTICAL CLEARANCE IS REQUIRED BETWEEN ALL UTILITIES

WATER DISTRIBUTION:

. ALL WATER MAIN CONSTRUCTION SHALL BE IN CONFORMANCE WITH THE LATEST REVISION OF THE STANDARD CONSTRUCTION AND MATERIAL SPECIFICATIONS OF THE UPPER HANOVER AUTHORITY. WATER LINE SHALL BE CLASS 52 DUCTILE IRON PIPE WITH CEMENT LINING.

STAFF ONLY. CONTRACTOR SHALL COORDINATE OPERATION OF VALVES WITH THE UPPER HANOVER AUTHORITY PERSONNEL ACCORDINGLY. I. THE RELOCATED FIRE HYDRANT SHALL BE REPLACED WITH A NEW HYDRANT AND VALVE (DO NOT

3. ALL WATER VALVES AND CURB STOPS AR TO BE OPERATED BY THE UPPER HANOVER AUTHORITY

REUSE EXISTING HYDRANT OR VALVE). . DIFFERING SOURCES IDENTIFY EXISTING FIRE HYDRANT FEED LINE SIZE AS 4" AND 6" (LOCATED

ADJACENT TO EXISTING BUILDING BEHIND PROPOSED BUILDING D). CONTRACTOR SHALL VERIFY TO THEIR SATISFACTION PRIOR TO SECURING MATERIALS FOR THIS EXTENSION. IN THE EVENT EXISTING LINE IS 4", EXTENSION MAY BE INSTALLED WITH 4" OR 6" LINE. OTHERWISE, EXTEND LINE WITH 6" PIPE. 6. ALL PROPOSED WATER SERVICE LATERALS SHALL BE 2" COPPER TO THE CURB STOP AND THEN 2" HDPE FROM THE CURB STOP TO THE BUILDING UNLESS NOTED OTHERWISE.

1. AS BUILT PLANS SHALL BE PROVIDED BY THE CONTRACTOR DOCUMENTING THE AS-BUILT CONDITIONS. PLANS SHALL BE PREPARED AND SEALED BY A PROFESSIONAL LICENSED SURVEYOR. SEALED PLANS AND CAD FILES SHALL BE PROVIDED.

8. AS BUILT PLANS AND PROFILES MUST DOCUMENT ALL COMPONENTS OF THE CONSTRUCTED WATER SUPPLY, SANITARY SEWER, AND STORM SEWER SYSTEMS.

I. AS BUILT PLANS MUST DOCUMENT THE FINISHED GRADE CONDITION OF ALL STORM WATER BMP FACILITIES, INCLUDING BUT NOT LIMITED TO ALL: BASINS, INFILTRATION FACILITIES, RAIN GARDENS, SUBSURFACE SEEPAGE BEDS, AND ANY OTHER BMP NOTED ON THE POST CONSTRUCTION STORM WATER PLANS. NO TOPSOIL SHALL BE REMOVED FROM THE SITE.

GENERAL CONSTRUCTION:

GENERAL INFORMATION ONLY, AND MAY NOT BE BASED ON AN ACTUAL SUBSURFACE LOCATION SURVEY. ALL SUBSURFACE INFORMATION SHOWN ON THESE PLANS NEEDS TO BE VERIFIED BY THE PLAN USER. THE PREPARER OF THIS PLAN ASSUMES NO RESPONSIBILITY FOR AND MAKES NO REPRESENTATION OR WARRANTIES AS TO THE ACCURACY OF THE LOCATION OF UNDERGOUND UTILITIES OR OTHER UNDERGROUND FEATURES. THE PLAN USER SHALL EXECUTE A PA ONE CALL PRIOR TO ANY EXCAVATION

2. A MINIMUM VERTICAL CLEARANCE OF 18 INCHES SHALL BE PROVIDED AT ALL UTILITY CROSSINGS. WHERE 18 INCHES OF CLEARANCE CAN NOT BE OBTAINED, THE LOWER UTILITY LINE SHALL BE CONCRETE ENCASED FOR A LENGTH OF 20 FEET, CENTERED ABOUT THE CROSSING.

8. ALL CONSTRUCTION SHALL CONFORM TO PENNSBURG BOROUGH STANDARDS AND SPECIFICATIONS OR PENN. D.O.T. STANDARDS AND FORM 408 (LATEST EDITION), WHICHEVER IS APPLICABLE. PRIOR TO BULK EXCAVATION. UPON COMPLETION OF CONSTRUCTION, THE TOPSOIL SHOULD BE REDISTRIBUTED UNIFORMLY TO A MINIMUM DEPTH OF 12" OVER PROPOSED PERVIOUS AREAS WITHIN


THE DEVELOPMENT AREA. 5. NO PLANTINGS OR STRUCTURES SHALL BE PERMITTED WITHIN ANY EASEMENTS. ALL EASEMENT AREAS SHALL BE MAINTAINED AS LAWN AREA BY THE PROPERTY OWNER.

SIGN LEGEND:

R1-1	"STOP" SIGN	30"X30"
R5-1	"DO NOT ENTER" SIGN	24"X24"
R6-1L	"ONE WAY" ARROW RIGHT SIGN	12"X36"
R6-1R	"ONE WAY" ARROW RIGHT SIGN	12"X36"
S-A	"NO TRACTOR TRAILERS" SIGN	18"X24"
S-B	"DELIVERY ENTRANCE ONLY" SIGN	20"X28"
NOTE: REFER	TO PENNDOT PERMIT PLANS FOR ALL OTH	HER SIGNS

THER SIGNS NOT IDENTIFIED ON THESE PLANS.

ACT 287 NOTIFICATION

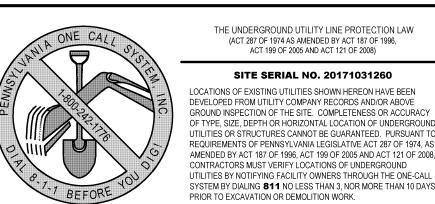

(ACT 287 OF 1974 AS AMENDED BY ACT 187 OF 1996, ACT 199 OF 2005 AND ACT 121 OF 2008)


SITE SERIAL NO. 20171031260 LOCATIONS OF EXISTING UTILITIES SHOWN HEREON HAVE BEEN DEVELOPED FROM UTILITY COMPANY RECORDS AND/OR ABOVE SROUND INSPECTION OF THE SITE. COMPLETENESS OR ACCURACY OF TYPE, SIZE, DEPTH OR HORIZONTAL LOCATION OF UNDERGROUND UTILITIES OR STRUCTURES CANNOT BE GUARANTEED. PURSUANT TO AMENDED BY ACT 187 OF 1996. ACT 199 OF 2005 AND ACT 121 OF 2008. CONTRACTORS MUST VERIFY LOCATIONS OF UNDERGROUND

1"=50' H 1"=5' V


CDS


Sht_ZProf-Stm

10-18-2017

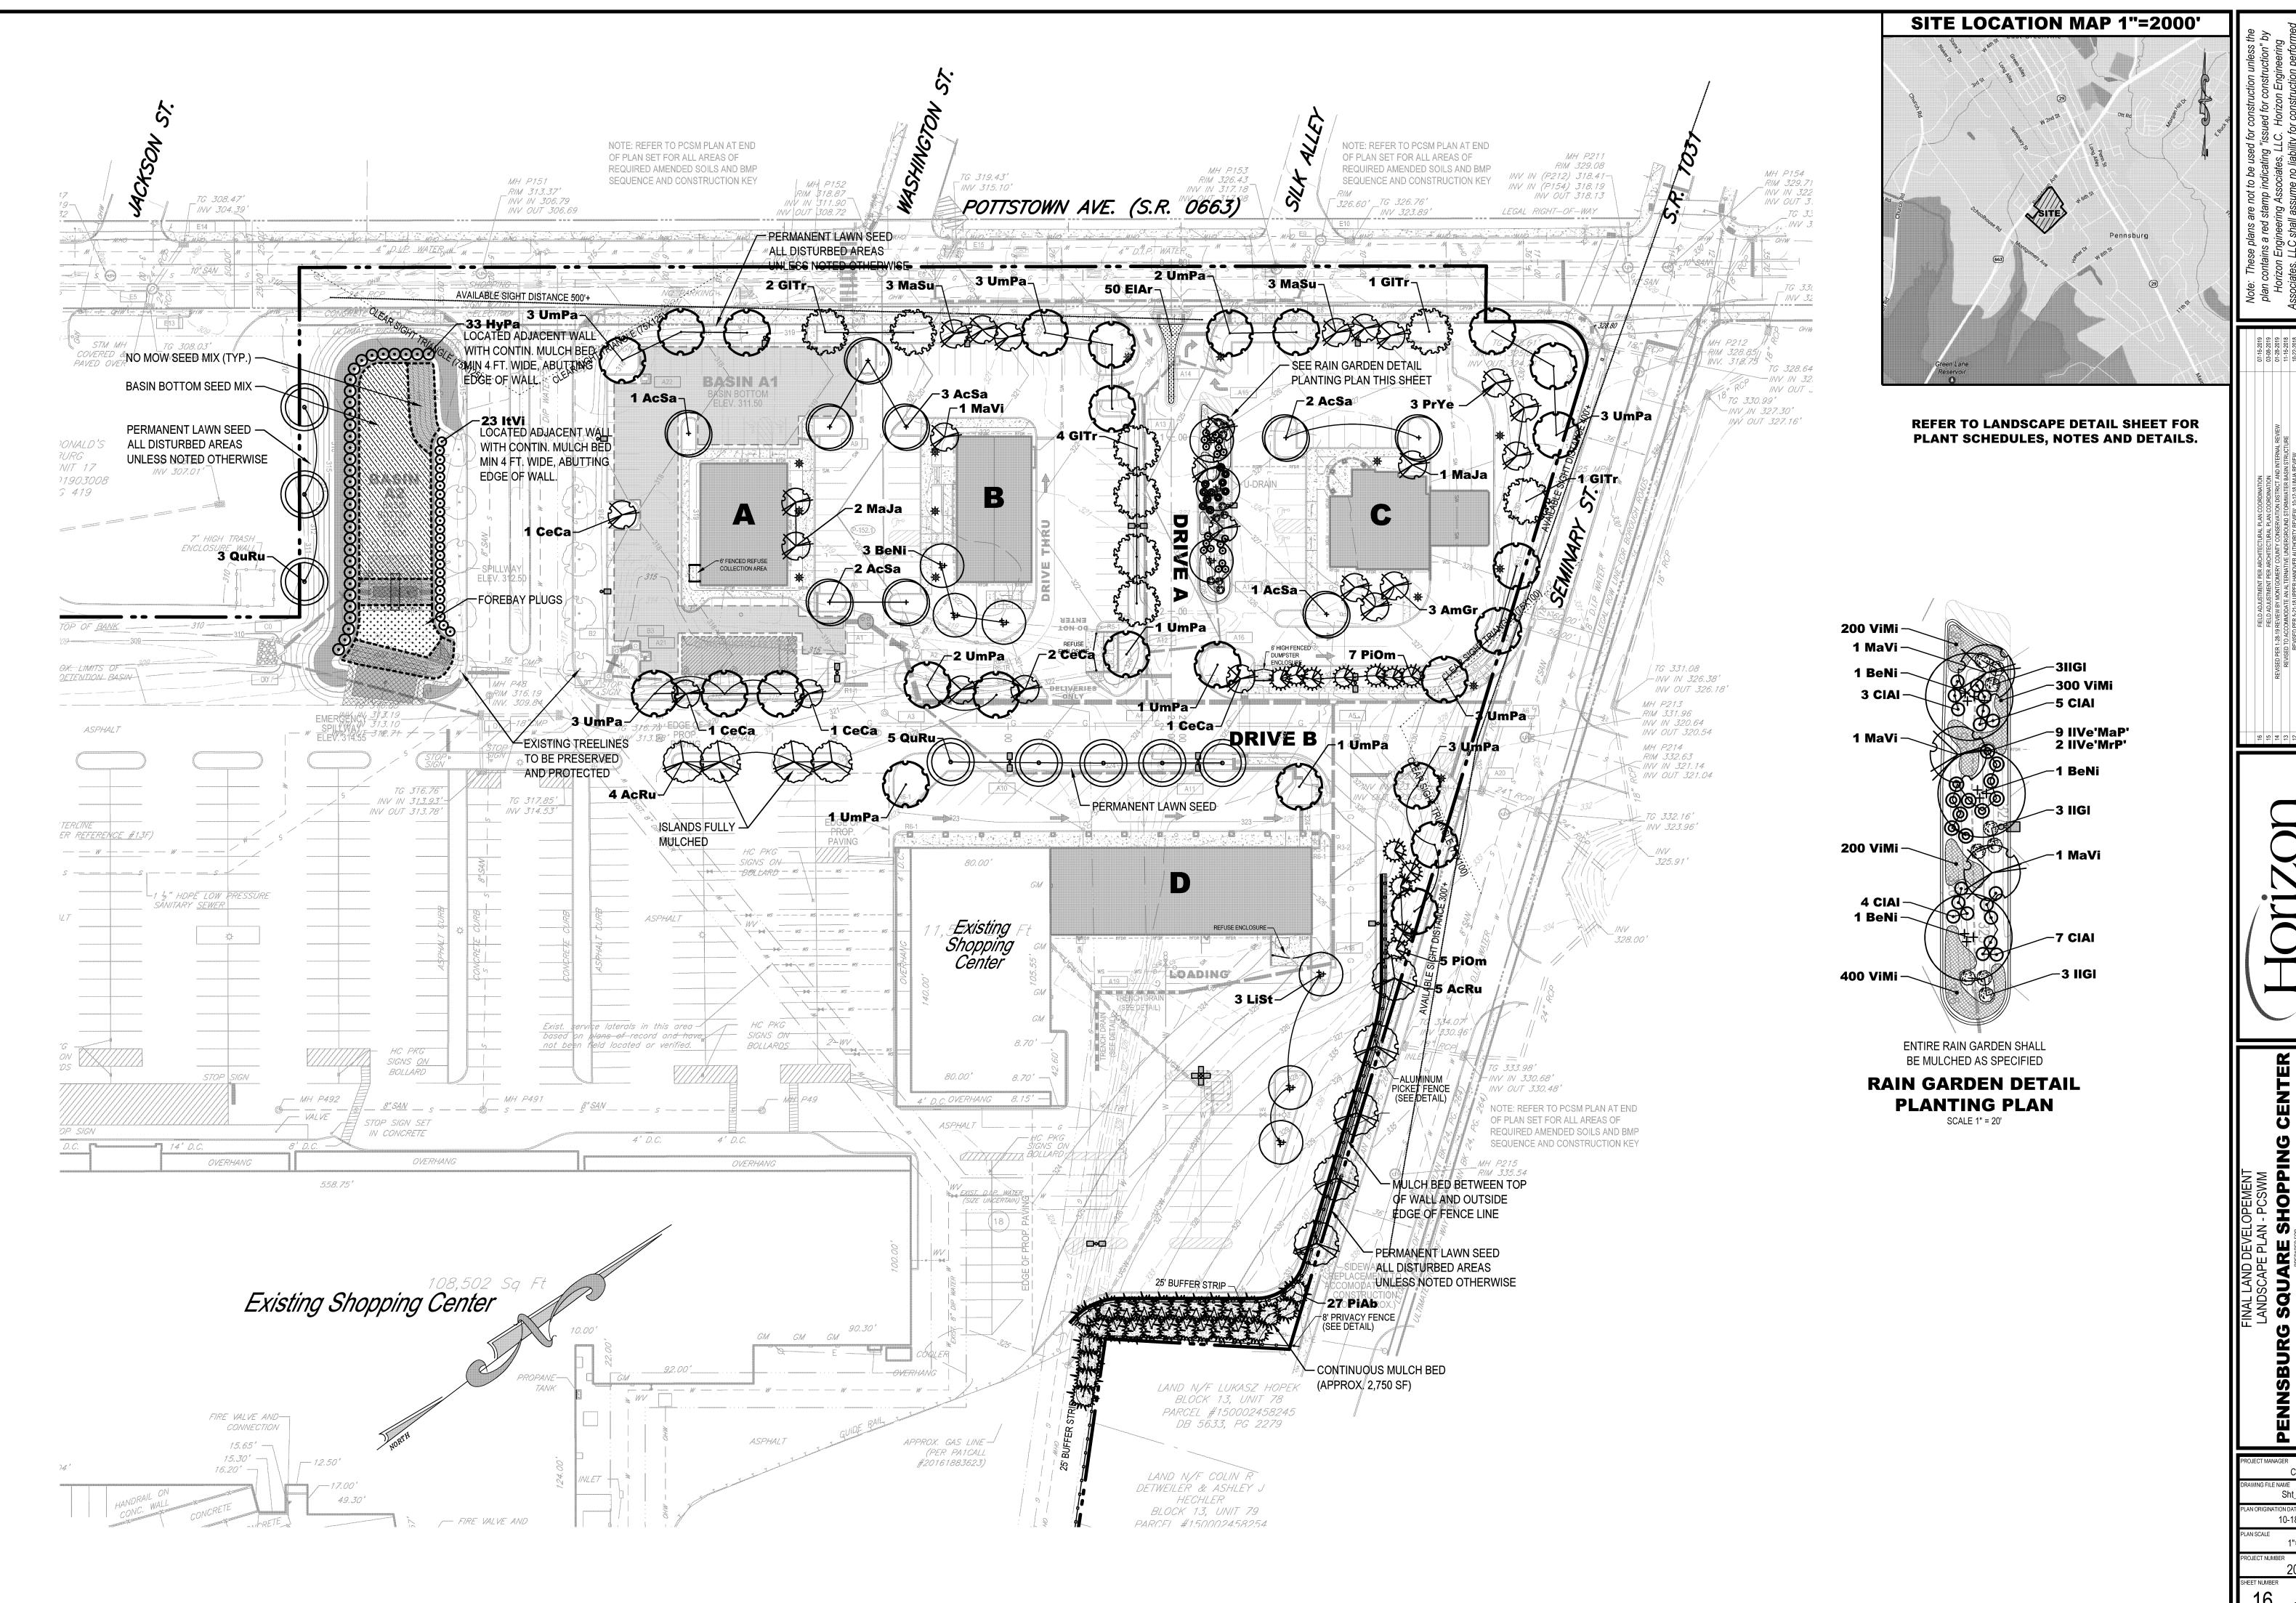


CDS Sht_ZLan 10-18-2017

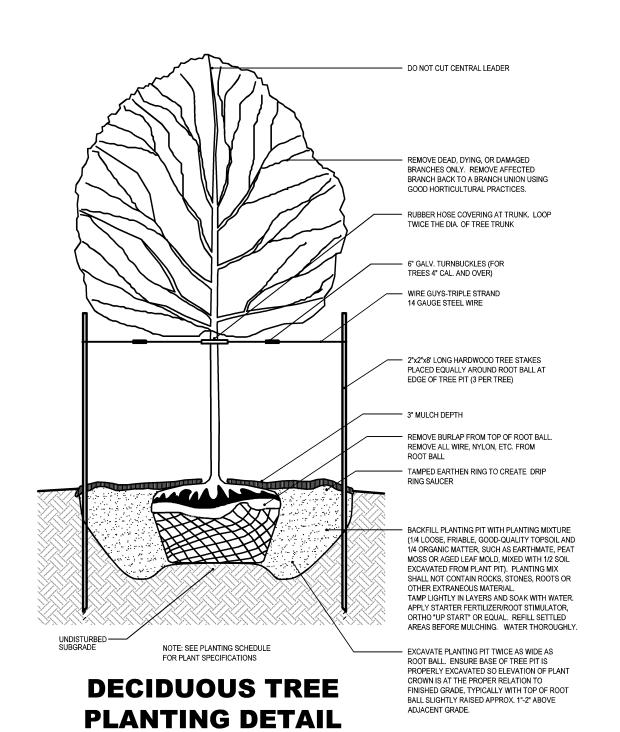


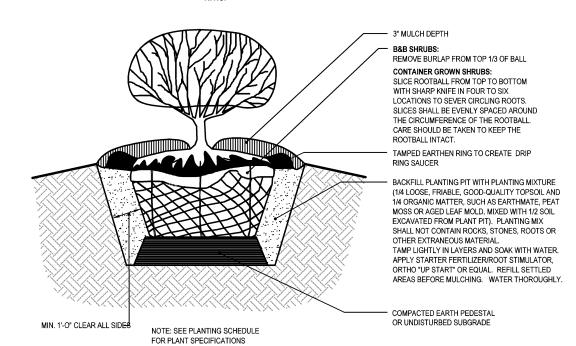

SHRUB PLANTING DETAIL OTE: ALL SHRUBS AND GROUNDCOVER


MUST BE PLANTED WITH A WATER STORING POLYMER ROOT GEL (SUCH AS SOIL MOIST BY

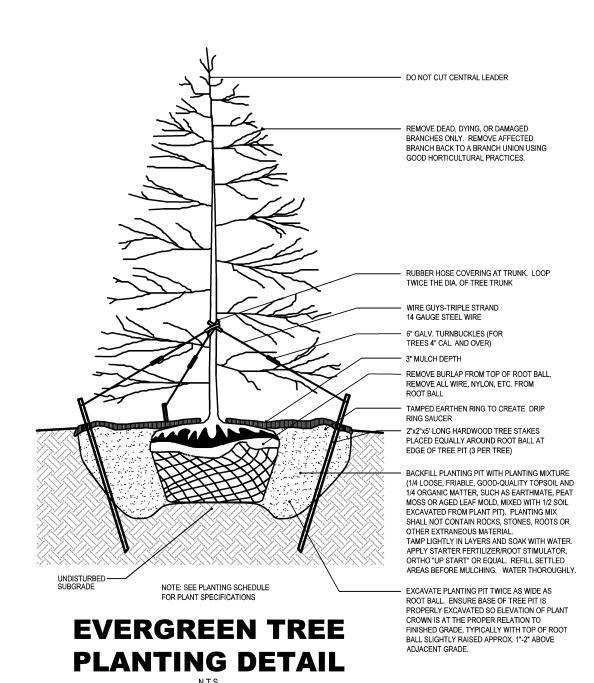

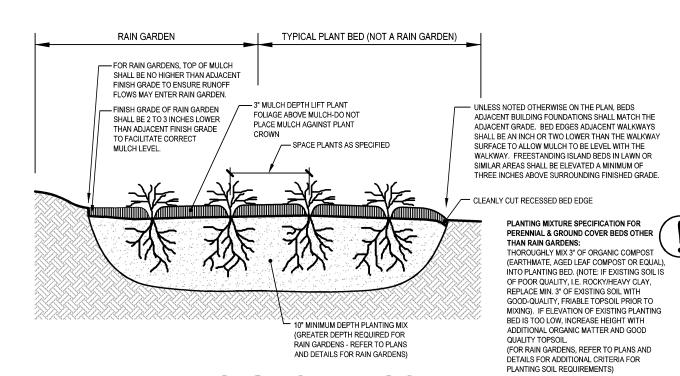

PERENNIAL & GROUNDCOVER **PLANTING DETAIL**

NOTE: ALL SHRUBS AND GROUNDCOVERS MUST BE PLANTED WITH A WATER STORING POLYMER ROOT GEL (SUCH AS SOIL MOIST BY JRM CHEMICAL INC.) IN THE BACKFILL MIX

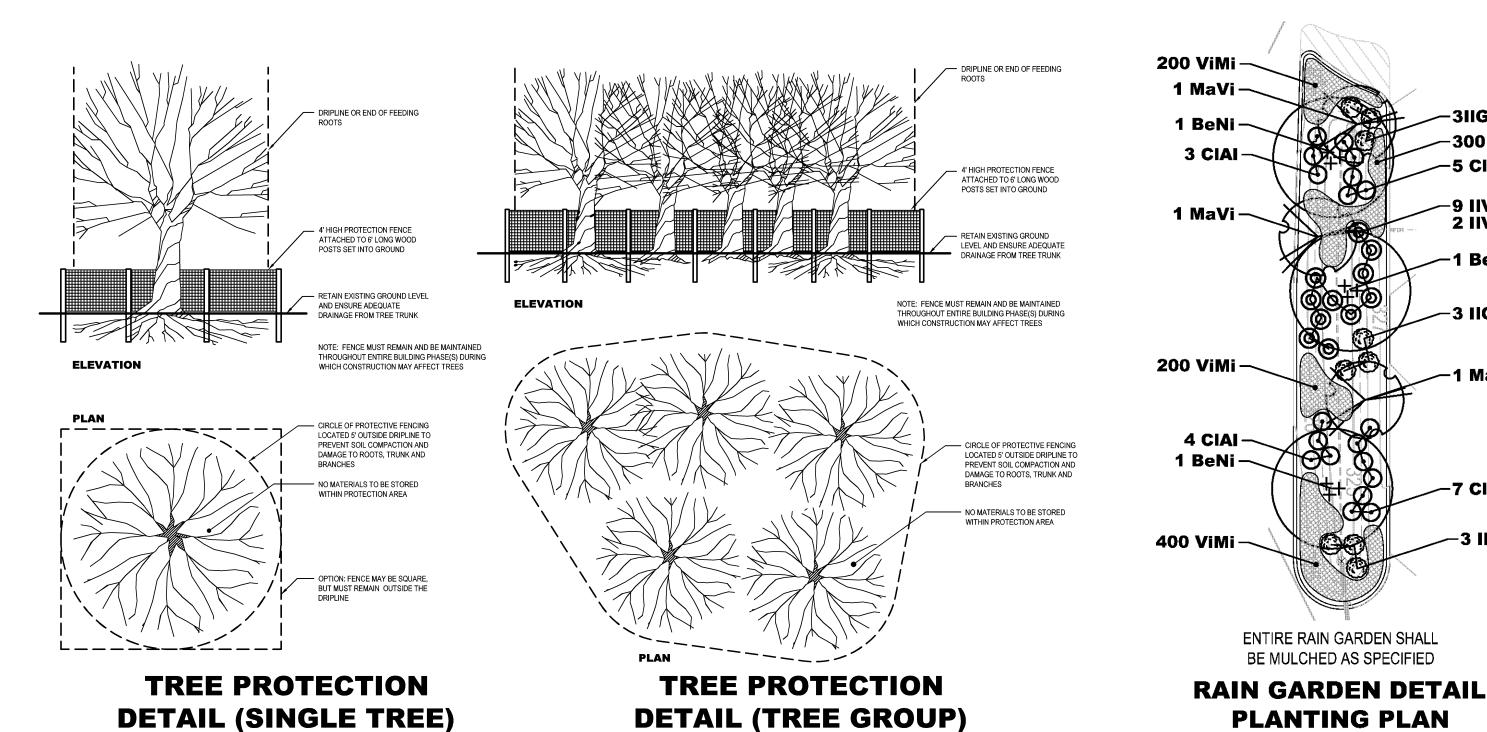

PLANT SCHEDULE Y BOTANICAL NAME L ACER RUBRUM 'OCTOBER GLOR' OCTOBER GLORY RED MAPLE ACER SACCHARUM 'GREEN MOUNTAN GREEN MOUNTAIN SUGAR MAPLE 9 SINGLE CENTRAL LEADER -- 6 CLUMP FORM, MIN 3 STEM eNi │BETULA NIGRA 'HERITAGE HERITAGE RIVER BIRCH GLEDITSIA TRIACANTHOS INTERMIS 'SHADEMASTER' SHADEMASTER HONEYLOCUST t LIQUIDAMBAR STYRACIFLUA Ru | QUERCUS RUBRA NORTHERN RED OAI 2.5" - 3" C. B&B mPa ULMUS PARVIFOLIA LACEBARK ELM TOTAL: 69 VEGETATION CAN BE PLANTED OR SEEDED OVER THIS UNEVEN, ABSORBENT SURFACE. FLOWERING / ORNAMENTAL TREES - 3 MULTISTEM AMELANCHIER X GRANDIFLORA 'AUTUMN BRILLIANCE' | AUTUMN BRILLIANCE SERVICEBERRY | 8' - 10' HT. | B&B -- 6 MULTISTEM -- 3 MULTISTEM, SPECIMAN CERCIS CANADENS 8' - 10' HT. | B&B laJa | MAGNOLIA 'JANE' JANE MAGNOLIA I6'-8'HT. IB&B I -- 4 MULTISTEM, SPECIMAN 8' - 10' HT. B&B MaVi | MAGNOLIA VIRGINIANA SWEETBAY MAGNOLIA 』 │ MALUS 'SUTYZAM' SUGAR TYME CRABAPPLE 2"-2.5" C. B&B YE PRUNUS X YEDONENSIS 'AKEBONO 2"-2.5" C. B&B AKEBONO YOSHINO CHERRY EVERGREEN TREES Ab PICEA ABIES NORWAY SPRUCE 6' - 7' HT B&B 10'-12' O.C. 27 FULL BRANCHING & DENS 6' - 7' HT B&B 10' O.C. 12 FULL BRANCHING & DENSE Om PICEA OMORIKA SERBIAN SPRUCE | TOTAL: | 39 SHRUBS #5 CONT. 3' O.C. 25 FULL BRANCHING & DENS IAL CLETHRA ALNOFOLIA 'HUMMINGBIRI HUMMINGBIRD SWEETSHRUB /Pa HYDRANGEA PANICULATA 'LIMELIGHT' LIMELIGHT PANICLE HYDRANGEA #5 CONT. 6.5' O.C. 33 FULL BRANCHING & DENS IGB ILEX GLABRA 'GEM BOX' (*NO SUBSTITUTIONS) GEMBOX DWARE INKRERRY HOLLY 3' O.C. 10 FULL BRANCHING & DENS #5 CONT. 4'O.C. 9 FULL BRANCHING & DENS ILEX GLABRA 'SHAMROCK' SHAMROCK INKBERRY HOLLY BERRY POPPINS DF WINTERBERRY HOLLY #5 CONT. 4'O.C. MaP ILEX VERTICILLATA BERRY POPPINS FULL BRANCHING & DENS MR POPPINS DWRF WINTERBERRY HOLLY #5 CONT. 4' O.C. e'MrP ILEX VERTICILLATA 'MR POPPINS' FULL BRANCHING & DENS #5 CONT. 5' O.C. 23 FULL BRANCHING & DENS ItVI ITEA VIRGINICA 'HENRY'S GARNET' HENRY'S GARNET SWEETSPIRE TOTAL: 111 #1 CONT. 24" O.C. 50 FULLY ROOT GEL .r ELYMUS ARENARIUS 'BLUE DUNE' BLUE DUNE LYME GRASS 2.25" POT 8" O.C. 1325 FULLY ROOTED PLANTED W/ ROOT GEL /iMi VINCA MINOR 'BOWLES'S VARIETY' BOWLES'S VARIETY CREEPING MYRTLE

BASIN BOTTOM SEED MIX

HE FOLLOWING SEED MIX IS TO BE I	NSTALLED IN AREAS ON THE PLAN I	NOTED AS Basin Bottom Seed I
BOTANICAL NAME	COMMON NAME	PERCENT (%) OF MIX BY WEIGHT
AGROSTIS ALBA	REDTOP	30 %
AGROSTIS STOLONIFERA	CREEPING BENTGRASS	25 %
CAREX VULPINOIDEA	FOX SEDGE	25 %
CAREX COMOSA	COSMOS SEDGE	10 %
ERIOPHORUM VIRGINICUM	COTTON GRASS	5 %
JUNCUS CANADENSIS	CANADA RUSH	5 %

HE ABOVE SEED MIX SHALL BE INSTALLED AT THE RATE OF 15 LBS / ACRE PURE LIVE SEED

ANNUAL RYE NURSE GRASS (LOLIUM MULTIFLORUM) AT THE RATE OF 10 LBS / ACRE

SEED MIX IS AVAILABLE FROM ERNST CONSERVATION SEEDS, MEADVILLE, PA 800-373-3321, WWW.ERNSTSEED.COM

NO MOW SEED MIX

HE FOLLOWING SEED MIX IS TO BE INSTALLED IN AREAS ON THE PLAN NOTED AS **NO MOW SEED MIX**

NO MOW LAWN SEED MIX, A SPECIALLY DESIGNED BLEND OF SIX FINE FESCUE GRASSES THAT GROW TO FORM A DENSE SOD WHICH THRIVES IN FULL SUN OR PARTIAL SHADE. (FESTUCA BREVIPILA) HARD FESCUE

(FESTUCA RUBRÁ SUBS. FALLAX RED FESCUE (FESTUCA RUBRA) CREEPING RED FESCUE (FESTUCA RUBRA VAR. RUBRA)

HE ABOVE SEED MIX SHALL BE INSTALLED AT THE RATE OF 5 LBS / 1,000 S.F.

SEED MIX IS AVAILABLE FROM PRAIRIE NURSERY, WESTFIELD, WI 800-476-9453, WWW.PRAIRIENURSERY.COM

FOREBAY PLUGS HE FOLLOWING PERENNIALS SHALL BE INSTALLED IN THE BOTTOM OF BASIN A2 FOREBA

- PLUGS SHALL BE A MINIMUM SIZE OF 2"x2"x5" DEEP, SUCH AS "LP50 DEEP PLUG" BY NORTHCREEK NURSERIES (WWW.NORTHCREEKNURSERIES.COM). CONTAINER GROWN PLANTS (1 GALLON SIZE) MAY BE SUBSTITUTED FOR DEEP ROOT PLUGS. PLANT SPECIES SHALL BE PLACED IN DRIFTS THROUGHOUT THE BMP AND MAY BE

BOTANICAL NAME	COMMON NAME	SPACING	QUANTITY
/ERONICASTRUM VIRGINICUM	CULVER'S ROOT	24" O.C.	45
ASCLEPIAS INCARNATA	SWAMP MILKWEED	24" O.C.	45
EUPATORIUM PERFOLIATUM	COMMON BONESET	24" O.C.	60
JUNCUS EFFUSUS	SOFT RUSH	18" O.C.	45
JUNCUS TENUIS	POVERTY RUSH	18" O.C.	120
/ERBENA HASTATA	BLUE VERVAIN	24" O.C.	30
		TOTAL:	345

. INSTALL 2" MULCH OVER ENTIRE FOREBAY BOTTOM.

2 IIVe'MrP'

COVER ENTIRE FOREBAY BOTTOM WITH STRAW COCONUT MATTING STAPLED IN PLACE PER MANUFACTURERS STANDARD INSTRUCTIONS.

. SLICE SMALL "X" THROUGH MATTING TO ACCOMMODATE EACH PLANT . INSTALL PLANT THROUGH "X" IN MATTING AND MULCH LAYER. TOP OF ROOT MASS SHALL BE PLACED EVEN WITH TOP OF MULCH LAYER.

REPLACE MULCH AND REINSTATE MATTING AROUND BASE OF PLANT

NSTALLATION GENERAL NOTES: PLANTS SHALL BE PLACED ACROSS THE ENTIRE FOREBAY BOTTOM . INSTALL 2" MULCH OVER ENTIRE FOREBAY BOTTOM. . LOCATE PLANT SPECIES IN MULTIPLE DRIFTS OF VARYING PLANT QUANTITIES.

. BONUS POINTS AWARDED FOR CREATIVITY IN PLANT ARRANGEMENT

BASIN / BMP SPECIFICATIONS

IMINATE ALL INVASIVE SPECIES AND WEED GROWTH PRIOR TO SEED INSTALLATION USING AN APPROPRIATE HERBICIDE TO CONTROL UNDESIRABLE VEGETATION. SUPPLEMENT TOPSOIL WITH LEAF COMPOST MIXED. THOROUGHLY INTO THE TOP MINIMUM 12 INCHES OF TOPSOIL. FOR OPTIMAL SEED ESTABLISHMENT, SOIL PH SHALL BE BETWEEN 5.5 AND 6.5

THE INFILTRATION (WHERE APPLICABLE) AND PLANT GROWTH AREAS SHOULD BE LOOSE AND FRIABLE, HIGH IN ORGANIC MATTER, AND CONSTRUCTED WITHOUT COMPACTION FROM HEAVY EQUIPMENT. BY USING THE "DIG AND DROP" METHOD, ONE CAN USE AN EXCAVATOR TO DIG AND DROP EACH AREA OF THE BOTTOM SOIL IN A LOOSE MANNER. AT THIS POINT, COMPOST AND ANY OTHER SOIL AMENDMENTS CAN BE INCORPORATED. EXCAVATION MACHINERY DOES NOT MOVE OVER THE FINISHED SURFACE, THUS AVOIDING UNNECESSARY COMPACTION. NATIVE

NSTALLATION OF PLANTINGS PLANTINGS SHALL BE INSTALLED ONLY BETWEEN MID-MARCH AND MID-JUNE OR FROM MID-SEPTEMBER TO EARLY

FOR OPTIMUM RESULTS. SEED SHOULD BE INSTALLED BETWEEN EARLY APRIL TO MID JUNE TO PROVIDE THE PLANTS WITH A FULL GROWING SEASON TO BUILD STRONG ROOT RESERVES FOR WINTER HARDINESS. UNLESS OTHERWISE INFFASIBLE CONSTRUCTION OF THE PERMANENT BMP FACILITIES SHOULD BE SCHEDULED TO ALLOW FOR NSTALLATION OF THE SPECIFIED SEED WITHIN THIS TIME FRAME. IN NO CASE SHALL SEED BE INSTALLED PRIOR TO APRIL 1 OR LATER THAN SEPTEMBER 15. IF NECESSARY, INSTALL ANNUAL RYE COVER CROP (SUCH AS BARLEY, OATS OR RYE) FOR OVER-WINTERING. FOLLOWED BY SITE PREPARATION AND APPLICATION OF THE SPECIFIED SEED URING THE FOLLOWING SPRING

MULCH THREE FEET <u>BEYOND</u> THE ROOT BALL AREA OF TREES AND SHRUBS IN BMP WITH A 3 INCH LAYER OF FINELY GROUND HARDWOOD BARK MULCH. MULCH SHALL NOT BE INSTALLED OVER SEEDED AREAS. DO NOT INSTALL SEED IRECTLY AROUND OR UNDER SHRUBS

SEEDING AND PLANTING SHOULD BEGIN IMMEDIATELY UPON COMPLETION OF THE STRUCTURE WHEN THE SOIL IS STILL FRIABLE AND BEFORE INVASIVE WEEDS EMERGE. PLAN SEEDING AND PLANTING BEFORE THE BASIN IS FLOODED. BROADCAST SEED EVENLY OVER EACH UNIT BY HAND SEEDING OR HYDROSEEDING. SEEDING RATES ARE GENERALLY LOW. SO THE USE OF A SEED FILLER (SUCH AS PAM-12 BY ENCAP LLC, GREEN BAY WI, (877) 405-5050. WWW.ENCAPPRO.COM) SHALL BE USED TO CREATE A MIX OF 10 LB. PER 1,000 S.F. (I.E., 9-1/2 LB. OF PAM-12 MIXED WITH 1/2 LB. OF SEED). APPLY HYDROMULCH OR LIGHT LAYER OF SALT HAY, THRESHED STRAW OR PINE NEEDLES (STRAW COCONUT MATS OVER AREAS OF EXPECTED CONCENTRATED FLOWS) TO CONTROL EROSION AND PROTECT MERGING SEEDLINGS FROM EXTREME TEMPERATURES AND DRYING OUT. MULCH SHOULD BE SPARSE TO ALLOW SUNLIGHT TO REACH THE GROUND. TRACKING OF SEED INTO BASIN SIDE SLOPES IS PERMITTED ONLY WHEN SOIL IS DRY. TRACKING IS NOT PERMITTED WHEN THE SOIL IS WET OR EXCESSIVELY MOIST. TRACKING IS NEVER PERMITT IN THE BASE OF THE STRUCTURE

IATURALIZED BMP FACILITY MAINTENANCE:

SEEDLINGS AND TRANSPLANTED TREES AND SHRUBS NEED TEMPORARY WATER UNTIL THEY BECOME WELL ROOTED RRIGATION OF PLANTED AREAS IS OF HIGH VALUE UNTIL PLANTS BECOME ESTABLISHED.

THE SEEDED PORTION OF THE BMP SHALL BE LIGHTLY IRRIGATED DAILY FOR A PERIOD OF TWO TO THREE WEEKS AFTER PLANTING IS COMPLETED TO MAINTAIN SOIL MOISTURE TO PROMOTE SEED GERMINATION, AND ONCE WEEKLY THEREAFTER FOR A MINIMUM OF THE FIRST GROWING SEASON WHEN THERE IS INSUFFICIENT RAINFALL TO PROMOTE VIGOROUS ROOT ESTABLISHMENT (GENERALLY LESS THAN ONE INCH OF RAIN PER WEEK). TREES AND SHRUBS SHALL BF IRRIGATED TWICE WEEKLY FOR THE FIRST GROWING SEASON AND AS NECESSARY THEREAFTER FOR A MINIMUM OF THE SECOND GROWING SEASON WHEN THERE IS INSUFFICIENT RAINFALL TO PROMOTE VIGOROUS ROC ESTABLISHMENT (GENERALLY WHEN THERE IS LESS THAN ONE INCH OF RAIN PER WEEK)

DURING THE FIRST YEAR, WHENEVER THE SEEDED VEGETATION REACHES 12 TO 18 INCHES TALL, IT SHOULD BE MOWED TO NO LESS THAN 8 INCHES BY ROTARY MOWER OR WEED EATER/LINE TRIMMER TO PREVENT WEEDS FROM GOING TO SEED. DO NOT MOW WITH A LAWN MOWER. THEREAFTER, THE BMPS SHALL BE LEFT TO NATURALIZE OPTIONALLY, EVERY ONE TO FIVE YEARS THE MEADOW AREAS MAY BE MOWN TO A HEIGHT OF 6 INCHES IN LATE WINTER/EARLY SPRING PRIOR TO MARCH 15 OR. AS AN ALTERNATIVE, MOWING MAY OCCUR IN EARLY JULY. MOWIN SHOULD NOT OCCUR AT ANY OTHER TIMES OF YEAR TO PROTECT NESTING WILDLIFE. SPOT TREAT INVASIVE PLANT WITH AN APPROPRIATE WATER-SAFE GLYPHOSATE HERBICIDE (RODEO) DURING THE FIRST TWO GROWING SEASONS AT A MINIMUM AND AS NECESSARY THEREAFTER TO REDUCE COMPETITION AND PROVIDE AN IMPROVED CHANCE OF ESTABLISHMENT FOR DESIRABLE SPECIES. WOODY PLANT SPECIES SHALL BE LEFT TO NATURALIZE AND SHALL NOT BE DISTURBED BY MEADOW MANAGEMENT.

AMENDED SOIL SPECIFICATION

REAS IDENTIFIED ON THE PLAN TO RECEIVE **AMENDED SOILS** SHALL RECEIVE AMENDED SOIL AS SPECIFIED

PECIFICATIONS

. THIS SPECIFICATION COVERS THE USE OF COMPOST AND MANUFACTURED MICROBIAL PRODUCTS FOR SOII MENDMENT. SOIL AMENDMENT IS NECESSARY TO INCREASE INFILTRATION POTENTIAL AND SUPPORT HEALTHY

VEGETATIVE COMMUNITIES. B. SOIL AMENDMENT PREVENTS AND CONTROLS EROSION BY ENHANCING THE SOIL SURFACE TO PREVENT THE INITIAL DETACHMENT AND TRANSPORT OF SOIL PARTICLES.

. COMPOST MATERIALS

I. PRODUCTS SPECIFIED FOR USE IN THIS APPLICATION INCLUDE THE FOLLOWING. UTILIZING MORE THAN ONE OF THE LLOWING MAY PROVIDE ADDED BENEFIT AND IS ENCOURAGED

1) COMPOST PRODUCTS: (A) COMPOSTED YARD AND GARDEN MATERIALS

(C) COMPOSTED MANURE (D) COMPOSTED MULCH (COMPRISING MAX, 30% OF TOTAL COMPOST COMPONENT)

2) MANUFACTURED MICROBIAL SOIL CONDITIONING PRODUCTS (APPLIED PER MANUFACTURER'S SPECS): (A) "MICROBIAL SOIL CONDITIONER" BY ORGANICA TECHNOLOGIES

(B) "RECHARGE" BY REAL GROWERS (WWW.REALGROWERS.COM) C) "GRANULAR ROOT ZONE" BY DOWN TO EARTH (WWW.DOWNTOEARHTFERTILIZER.COM) (D) OR EQUIVALENT BIOLOGICALLY-DIVERSE SOIL CONDITIONER COMPRISED OF AN ARRAY OF ACTIVE

FICIAL SOIL BACTERIA ACTINOMYCES AND FUNGLTO INCREASE THE BIG SOIL PROFILE AND PROVIDE A FOUNDATION FOR HEALTHY PLANT GROWTH. . ONLY COMPOST PRODUCTS THAT MEET ALL APPLICABLE STATE AND FEDERAL REGULATIONS PERTAINING TO ITS

ODUCTION AND DISTRIBUTION AND CONTAIN THE U.S. COMPOSTING COUNCIL'S SEAL OF TESTING ASSURANCE (S.T. IAY BE USED IN THIS APPLICATION, APPROVED COMPOST PRODUCTS MUST MEET RELATED STATE AND FEDERAL CHEMICAL CONTAMINANT (F.G., HEAVY METALS, PESTICIDES, ETC.) AND PATHOGEN LIMIT STANDARDS PERTAINING TO HE FEEDSTOCKS (SOURCE MATERIALS) IN WHICH IT IS DERIVED COMPOST SHOULD BE SCREENED TO REMOVE COARSE COMPONENTS. COARSE INCLUSIONS WILL MAKE PLANTING


D. NOTE - ACQUIRING COMPOST PRODUCTS THAT ARE CERTIFIED BY THE U.S. COMPOSTING COUNCIL'S SEAL OF

ESTING (S.T.A.) PROGRAM (WWW.COMPOSTINGCOUNCIL ORG) WILL ENSURE THE ACQUISITION OF PRODUCTS THAT RE ANALYZED ON A ROUTINE BASIS, USING SPECIFIC TEST MÉTHODS. S.T.A. PARTICIPANTS ARE ALSO REQUIRED TO DVIDE A STANDARD PRODUCT LABEL TO ALL CUSTOMERS, ALLOWING EASY COMPARISON TO OTHER PRODUCTS

THE FOLLOWING DOCUMENTATION <u>MUST</u> BE SUBMITTED IN ADVANCE OF CONSTRUCTION: A CERTIFIED LAB TEST RESULTS CONFIRMING COMPLIANCE WITH ABOVE STANDARDS AND/OR B. THE US COMPOSTING COUNCIL'S SEAL OF TESTING ASSURANCE PROGRAM (S.T.A.) CERTIFICATION

COMPOST SOIL AMENDMENT QUALITY

THE FINAL, RESULTING COMPOST SOIL AMENDMENT MUST MEET ALL OF THE MANDATORY CRITERIA IN TABLE 4.

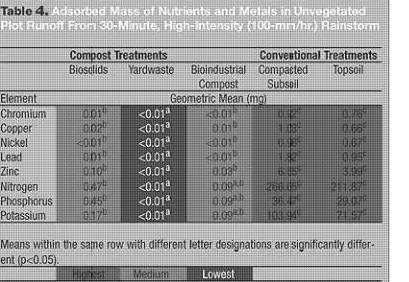

(1) EXISTING ONSITE TOPSOIL OR IMPORTED TOPSOIL SHALL BE BLENDED WITH THE SPECIFIED PRODUCTS. SUBSOIL MAY NOT BE USED. TOPSOIL SHALL COMPRISE 50% OF THE TOTAL AMENDED SOIL MIX BY VOLUME (2) COMPOST PRODUCTS SHALL BE ADDED AT A VOLUMETRIC RATE OF 1:1 (COMPOST:TOPSOIL). IF A PROPRIETAR PRODUCT IS USED, THE MANUFACTURER'S INSTRUCTIONS SHOULD BE FOLLOWED IN TERMS OF MIXING AND (3) A MICROBIAL SOIL CONDITIONER (SUCH AS "MYCO APPLY ALL PURPOSE GRANULAR" BY MYCORRHIZAL

INCLUDING: ENDO AND ECTO MYCORRHIZAE AND BENEFICIAL BACTERIA MUST BE ADDED AT THE MANUFACTURER'S SPECIFIED RATE. (4) THOROUGHLY MIX THE ABOVE COMPONENTS UNTIL HOMOGENEOUSLY BLENDED INTO A UNIFORM SOIL MIX

APPLICATIONS, WWW.MYCORRHIZAE.COM) CONTAINING A CULTURE OF BENEFICIAL SOIL MICRO-ORGANISMS

(1) AREAS SPECIFIED ON THE PLAN TO RECEIVE AMENDED SOILS SHALL BE BROUGHT TO REQUIRED ROUGH GRAD TO ACCOMMODATE THE INSTALLATION OF THE SPECIFIED DEPTH OF AMENDED SOILS (MIN. 12" DEPTH UNLESS NOTED OTHERWISE) (2) PRIOR TO PLACEMENT OF COMPOST, THE EXCAVATING CONTRACTOR SHALL BE RESPONSIBLE FOR ENSURING

FINISHED TOPSOIL GRADE*. SUBSOIL SHALL BE SCARIFIED, RIPPED OR TILLED (TILLING IN CONFINED AREAS N OTHERWISE ACCESSIBLE BY MACHINERY) TO ACHIEVE THIS CONDITION. RIPPING SHALL FORM A TWO-DIRECTIONAL GRID. THERE SHALL BE NO EROSION RILLS OR WASHOUTS IN THE SUBSOIL SURFACE EXCEEDING 3 INCHES IN DEPTH.

THE SUBSOIL IS IN A LOOSE FRIABLE CONDITION TO A DEPTH AT LEAST 24 INCHES BELOW THE PROPOSED

* ENSURE LOCATION OF ALL UNDERGROUND UTILITIES ARE MARKED AND AVOID RIPPING OVERTOP ANY UTILITIES WITHIN 30 INCHES OF SURFACE, WHERE TRENCHING/DRAINAGE LINES ARE INSTALLED, WHERE COMPACTION IS BY DESIGN OR UNDER THE DRIPLINE OF EXISTING MATURE TREES. (3) PREPARE AMENDED SOIL MIX AND INSTALL PREPARED MIX OVER THE PREPARED SUBGRADE AS FOLLOWS: FIRST LIFT: PLACE 4" AMENDED SOIL MIX AND TILL WITH ROTARY TILLER SET TO A DEPTH OF 8 INCHES

SECOND LIFT: PLACE BALANCE OF AMENDED SOIL MIX (TYPICALLY AN ADDITIONAL 8" UNLESS A DEPTH GREATER THAN 12" IS SPECIFIED FOR DEPTH OF AMENDED SOILS) (4) DO NOT ROLL OR OTHERWISE MECHANICALLY COMPACT THE PLACED SOIL. AVOID EXCESSIVE COMPACTION DURING PLACEMENT OF THE PREPARED SOIL MIX. LIMIT COMPACTION TO THAT PROVIDED BY BULLDOZER TRACKING ONLY, LIMIT NUMBER OF PASSES MADE BY BULLDOZER OVER A SINGLE AREA, UPON CONCLUSION O INSTALLATION THE SPECIFIED TOTAL DEPTH OF PREPARED SOIL MIX SHALL BE IN PLACE (5) PROHIBIT ACCESS TO ANY AREA OF AMENDED SOIL ONCE INSTALLATION IS COMPLETE. ABSOLUTELY NO CONSTRUCTION ACTIVITY OR VEHICULAR TRAFFIC IS PERMITTED WITHIN THE AREA OF INSTALLATION.

(6) TEMPORARY ORANGE CONSTRUCTION FENCING MUST BE ERECTED AND MAINTAINED ALONG THE ENTIRE PERIMETER OF INSTALLED AMENDED SOILS UNTIL ALL CONSTRUCTION ACTIVITY CONCLUDES ON SITE (7) AFTER PERMANENT PLANTING/SEEDING, 2-3 INCHES OF MULCH SHALL BE APPLIED OVER ALL AREAS NOT PROTECTED BY GRASS OR OTHER DENSELY PLANTED AREAS (E.G. MEADOW).

PLANTING NOTES

. THE LANDSCAPE ARCHITECT AND MUNICIPALITY SHALL BE NOTIFIED PRIOR TO BEGINNING PLANTING OPERATIONS THE LANDSCAPE INSTALLER SHALL FURNISH AND PLANT ALL PLANTS SHOWN ON THE DRAWINGS, AS SPECIFIED, ANI I QUANTITIES INDICATED ON THE PLANT LIST. WHEN A DISCREPANCY ARISES IN QUANTITY, THE ACTUAL NUMBER OF

NTS SHOWN ON THE DRAWINGS SHALL GOVERN. ALL PLANTS SHALL BE QUALITY NURSERY GROWN MATERIAL COMPLYING WITH THE STANDARDS OF THE AMERICAN SSOCIATION OF NURSERYMEN AND ANSI Z60.1. THEY SHALL BE FRESHLY DUG AND SUPPLIED TO THE SITE FREE OF RMFUL INSECTS, DISEASE, DISFIGUREMENT, OR DAMAGE TO ROOT BALLS, BARK, STEMS, OR BRANCHES. THREE ANTS OF EACH SPECIES SHALL BEAR A LABEL LISTING THE FULL BOTANICAL NAME OF THE PLANT AND SHALL BE

ANY PLANT FOUND TO BE DAMAGED. DISEASED. DISFIGURED. OR IN NONCOMPLIANCE WITH ANSI SPECIFICATIONS PECIES, OR QUALITY WILL BE REJECTED AND SHALL BE REMOVED FROM THE SITE AND REPLACED.

LL PLANTS SHALL BE HARDY UNDER CLIMATIC CONDITIONS SIMILAR TO THOSE IN THE LOCALITY OF THE PROJECT. L PLANT MATERIAL SHALL MINIMALLY BE HARDY WITHIN THE USDA HARDINESS ZONE 6.

ALL PLANTS SHALL BE TYPICAL OF THEIR SPECIES OR VARIETY AND SHALL HAVE A NORMAL HABIT OR GROWTH. THEY HALL BE SOUND, HEALTHY AND VIGOROUS, WELL BRANCHED AND DENSELY FOLIATED WHEN IN LEAF. THEY SHALL BE RTIFIED BY APPROPRIATE STATE AND FEDERAL AUTHORITIES TO BE FREE OF DISEASE AND INSECT PESTS, EGGS OR

AE. THEY SHALL HAVE HEALTHY, WELL-DEVELOPED ROOT SYSTEMS

FALL DIGGING HAZARD: ANY SPECIES LISTED BELOW IF INCLUDED ON THE PLANTLIST, MUST NOT BE DUG IN THE FALL CTOBER THROUGH DECEMBER) BECAUSE OF RISK TO THE TREE'S SURVIVAL. SPECIAL EXCEPTIONS MAY BE GRANTED THE TOWNSHIP IS NOTIFIED AND AN EXTENDED WARRANTY ON THESE PLANTS IS AGREED UPON PRIOR TO DIGGING. OLLOWING VARIETIES SHOULD NOT BE DUG IN FALL: BETULA, CARPINUS, CELTIS, CERCIDIPHYLLUM, CRATAEGUS, YPTOMERIA, FAGUS, HALESIA, ILEX (TREE FORM VARIETIES), KOELREUTERIA, LIQUIDAMBAR, LIRIODENDRON, NYSSA, STRYA, PRUNUS, PYRUS, QUERCUS (EXCEPT QUERCUS PALUSTRIS), SALIX (WEEPING VARIETIES), SORBUS, TAXODIUM IA TOMENTOSA, AND ULMUS, DIGGING FOR MALUS AND ZELKOVA VARIETIES SHOULD BE AVOIDED IN FALL ONLY WHEN

SUBSTITUTIONS: WHEN PLANTS OF A SPECIFIED KIND OR SIZE ARE NOT AVAILABLE WITHIN A REASONABLE DISTANCE YPICALLY WITHIN A 150 MILE RADIUS OF PROJECT SITE), SUBSTITUTIONS MAY BE MADE UPON REQUEST BY THE ONTRACTOR IF APPROVED BY THE LANDSCAPE ARCHITECT, OWNER AND TOWNSHIP, NOTIFY OWNER'S PRESENTATIVE IN WRITING WITH ALL SUBSTITUTION REQUESTS TO OBTAIN APPROVALS.

SIZE: ALL PLANTS SHALL CONFORM TO THE MEASUREMENT SPECIFIED ON THE PLANT LIST, UNLESS AUTHORIZED IN

JRSERY STOCK ANSI Z60.1. LATEST EDITION. SHADE TREES ADJACENT VEHICULAR OR PEDESTRIAN PATHWAYS SHALL HAVE A MINIMUM BRANCHING HEIGHT OF EVEN (7) FEET ZERO (0) INCHES ABOVE THE GROUND AS GROWN IN THE NURSERY. MINOR PRUNING OF LOWER

. MEASUREMENT: DIMENSIONS OF TREES AND SHRUBS SHALL CONFORM TO THE AMERICAN STANDARD FOR

SNIFICANT REMOVAL OF LOWER BRANCHES WILL NOT BE ACCEPTED AND MUST BE REPLACED IMMEDIATELY TREES IN LEAF. INCLUDING EVERGREENS. WHEN PLANTED SHALL BE TREATED WITH ANTI-DESICCANT SUCH AS

NICHES MIGHT BE NECESSARY. HOWEVER, TREES WITH DISEIGURED HEADS CAUSED BY THE NEED FOR

BALLED AND BURLAPPED PLANTS SHALL BE DUG WITH FIRM NATURAL BALLS OF FARTH. OF DIAMETER AND DEPTH TO ICLUDE MOST OF THE FIBROUS ROOTS. CONTAINER GROWN STOCK SHALL HAVE BEEN GROWN IN A CONTAINER LONG OUGH FOR THE ROOT SYSTEM TO HAVE DEVELOPED SUFFICIENTLY TO HOLD ITS SOIL TOGETHER FIRM AND WHOLE. PLANTS SHALL BE LOOSE IN THE CONTAINER

. ROOT BALLS SHALL BE ADEQUATELY PROTECTED AT ALL TIMES FROM SUN AND DRYING WINDS OR FROST.

PLANTS WITH BROKEN ROOT BALLS OR EXCESSIVE DAMAGE TO THE CROWN, STEM OR HEAD SHALL BE REPLACED RIOR TO PLANTING. ANY PLANT SIGNIFICANTLY DAMAGED AFTER PLANTING SHALL BE REPLACED PRIOR TO FINAL DICATION. THE REPLACEMENT PLANT SHALL MAINTAIN A FULL GUARANTEE FOR THE DURATION SPECIFIED FOR THE

ALL PLANT MATERIAL SHALL BE INSTALLED IN ACCORDANCE WITH THE PLANTING PRACTICES STATED IN CHAPTER 3

F "TREE MAINTENANCE" BY P.P. PIRONE (FIFTH OR MOST RECENT EDITION). TAKE EXTREME CARE IN HANDLING AND INSTALLING ALL PLANTS TO PREVENT DAMAGE TO BARK, BRANCHES, AND

. PREPARE TREE AND SHRUB PLANTING PITS WITH PROPER SIZE EXCAVATIONS AND BACKFILL WITH PREPARED LANTING MIXTURE LAYERS. WATER THOROUGHLY TO ALLOW SETTLEMENT AND REMOVE AIR POCKETS.

ROOT BALLS OF BALLED AND BURLAPPED (B&B) PLANTS COMMONLY ARRIVE FROM NURSERIES WITH EXCESS SOIL OVER THE CROWN. CAREFULLY REMOVE BURLAP FROM THE TOP OF THE ROOTBALL AND EXAMINE THE TOP OF THE OOTBALL TO DETERMINE THE ACTUAL CROWN ELEVATION. OR ROOT FLAIR. CAREFULLY REMOVE ANY EXCESS SOII OVER TOP THE ROOTBALL TO EXPOSE THE CORRECT ELEVATION. WHEN CORRECTLY INSTALLED, THE CROWN OF A LANT SHALL BE AN INCH OR TWO HIGHER THAN THE PROPOSED GRADE ELEVATION AND NEVER LOWER THAN THE POSED ELEVATION. HIGH OR LOW ROOT BALLS SHALL NOT BE ACCEPTED

BACKEILL PLANTING SOIL MIX SHALL BE AS SPECIFIED ON THE PLANTING DETAILS AND/OR NOTES. IF NOT SPECIFIE BACKFILL MIX SHALL CONTAIN 25% TOPSOIL. 25% COMPOST, EARTHMATE, PEAT MOSS OR OTHER HIGH-QUALITY RGANIC AMENDMENT MIXED WITH AN EQUAL QUANTITY OF EXISTING SOIL. IF EXCAVATED SOIL IS GOOD QUALITY OPSOIL, THEN THE BACKFILL MIX MAY CONTAIN 25% COMPOST, EARTHMATE, PEAT MOSS OR OTHER HIGH-QUALITY GANIC AMENDMENT MIXED WITH 75% EXISTING TOPSOIL.

. FERTILIZE ALL PLANTS WITH APPROPRIATE STARTER FERTILIZER AT TIME OF PLANTING.

. ALL PLANTINGS MUST BE THOROUGHLY WATERED ON THE DAY OF INSTALLATION. THE RY WEATHER (DEFINED AS NO SOAKING RAINFALL - MIN. 1/2" - WITHIN A 15 DAY RIOD) DURING THE FIRST GROWING SEASON OR UNTIL THE CONCLUSION OF THE AINTENANCE AND GUARANTEE PERIOD (WHICHEVER IS LONGER). THE LANDSCAPE NSTALLER SHALL WATER ALL PLANTINGS MINIMALLY ONCE WEEKLY OR AS MORE EQUENTLY REQUIRED TO PREVENT WILTING & STRESS AND TO PROMOTE PLAN

I CH ALL PLANTINGS WITH A 3" (THREE INCH) LAYER OF FINELY SHREDDED BARK MULCH OR LICORICE ROOT MEDIATELY AFTER PLANTING OPERATIONS ARE COMPLETED. THE MULCH SHALL BE AGED A MINIMUM OF 6 MONTHS. GRANULAR PRE-EMERGENT WEED CONTROL SHALL BE SPREAD PRIOR TO MULCHING. THE LIMIT OF THIS MULCH FOR CIDUOUS TREES AND SINGLE EVERGREEN TREES SHALL BE THE AREA OF THE PIT EXCAVATION. FOR ERGREEN TREE AND SHRUB CLUSTERS, A FULLY MULCHED BED SHALL BE CREATED O INCLUDE ALL PLANTS IN THE GROUPING TO THE EXTENT OF THEIR COLLECTIVE

RANCH DRIP LINE. MULCH PLANTING BEDS ENTIRELY AROUND AND BETWEEN ALL LANTS FOR A FULLY MULCHED BED. MULCH BED SHALL BE CLEANLY EDGED & TAPERED TO MEET ALL SHRUBS ARE TO BE MULCHED IN GROUPS! NO SINGULARLY MULCHED SHRUBS WILL BE CEPTED, UNLESS A SINGULAR SPECIMEN SHRUB IN LAWN HAS BEEN SHOWN ON THE DRAWINGS. A CONTINUOUS JUCH BED SHALL BE PROVIDED FOR EACH GROUPING OR CLUSTER OF SHRUBS TO THE EXTENT OF THEIR COLLECTIVE

ANCH DRIP LINE. TREES AND SHRUBS PLANTED IN PROXIMITY SHALL BE MULCHED TOGETHER IN A CONTINUOUS BED WEED CONTROL: ALL PLANTING AREAS SHALL BE FREE FROM WEEDS PRIOR TO THE BEGINNING OF PLANTING PERATION. THE **LANDSCAPE INSTALLER** IS RESPONSIBLE FOR MAINTAINING ALL PLANTING AREAS FREE OF EEDS UNTIL THE CONCLUSION OF THE MAINTENANCE / GUARANTEE PERIOD (SEE GENERAL NOTES BELOW). CONTACT ERBICIDE SPRAYS SHOULD ONLY BE USED AS REQUIRED AND ALL MANUFACTURES WRITTEN INSTRUCTIONS AND

TREES SHALL BE STAKED AND GUYED AS SHOWN ON THE PLANTING DETAILS.

EACH TREE AND SHRUB SHALL ONLY BE PRUNED IN ACCORDANCE WITH THE AMERICAN ASSOCIATION OF JRSERYMEN STANDARDS TO PRESERVE THE NATURAL CHARACTER OF THE PLANT. REMOVE DEAD, DYING OR AMAGED BRANCHES, WEAK CROTCHES, AND POTENTIAL DOUBLE LEADERS BY REMOVING WHOLE BRANCH SECTIONS ACK TO A BRANCH UNION USING PROPER HORTICULTURAL PRACTICES. DO NOT TIP- OR STUB-CUT BRANCHES. THE RM OF THE PLANT SHALL REMAIN TYPICAL OF ITS SPECIES. PRUNING OF THE CENTRAL LEADER, SHEARING, OR ID-CUTTING OF BRANCHES SHALL RENDER THE PLANT "DISFIGURED" AND IT SHALL BE REJECTED AND REPLACED.

. ALL PLANTING SHALL BE INSTALLED AT THE LOCATIONS INDICATED ON THE DRAWINGS. THE CONTRACTOR SHALL BE ESPONSIBLE FOR PLANTING AT THE CORRECT GRADES, ALIGNMENT, AND TO THE INDICATED LAYOUT OF THE ANTING BEDS. DO NOT INSTALL PLANTS UNTIL TOPSOIL HAS BEEN PLACED AND FINISH GRADING HAS CONCLUDED IN

LAYOUT OF PLANTING: THE CONTRACTOR SHALL LAY OUT WITH IDENTIFIABLE STAKES AND PAINT THE LOCATION OF L TREES, SHRUBS AND PLANTING BEDS AS INDICATED ON DRAWINGS. THE LAYOUT OF PLANTINGS SHALL BE ROVED BY THE TOWNSHIP PRIOR TO ANY EXCAVATION OF PLANT PITS OR PLANTING BEDS.

. MINOR ADJUSTMENTS TO TREE LOCATIONS MAY BE NECESSARY DUE TO FIELD CONDITIONS AND FINAL GRADING. IE CONTRACTOR SHALL NOTIFY THE LANDSCAPE ARCHITECT IF MAJOR ADJUSTMENTS ARE REQUIRED CONDITIONS DETRIMENTAL TO PLANTS: THE CONTRACTOR SHALL NOTIFY THE LANDSCAPE ARCHITECT IN WRITING

F ALL SOIL OR DRAINAGE CONDITIONS WHICH THE CONTRACTOR CONSIDERS DETRIMENTAL TO THE GROWTH OF ANTS. THE CONTRACTOR SHALL STATE THE CONDITIONS AND SUBMIT A PROPOSAL FOR CORRECTING THE ONDITIONS, INCLUDING ANY CHANGE IN COST, FOR REVIEW AND ACCEPTANCE BY THE LANDSCAPE ARCHITECT . NO PLANTINGS OR STRUCTURES SHALL BE PERMITTED WITHIN ANY EASEMENTS

GENERAL NOTES

MAINTAIN PROPER SEPARATION BETWEEN TREES AND UTILITIES. TREES MUST BE PLANTED A MINIMUM DISTANCE OF HREE FEET) FROM CURBS AND SIDEWALKS, 15' (FIFTEEN FEET) FROM OVERHEAD UTILITIES, AND 6' (SIX FEET) FROM

I FAR SIGHT TRIANGLES ARE TO BE KEPT FREE OF ALL OBSTRUCTIONS. INCLUDING, BUT NOT LIMITED TO, SHRUBS OF DUNDCOVERS GREATER THAN ONE FOOT HIGH. TREES. STRUCTURES. OR EXISTING VEGETATION. OCATIONS OF UTILITIES SHOWN ON THE DRAWINGS MIGHT NOT COINCIDE PRECISELY WITH ACTUAL LOCATIONS IN THE

D. THE CONTRACTOR IS RESPONSIBLE FOR LOCATING AND VERIFYING ALL UNDERGROUND AND ABOVE GROUND. LITIES PRIOR TO COMMENCING PLANTING OPERATIONS.

ALL SERVICE UTILITIES (ELECTRIC, PHONE, GAS, CABLE TV, ETC.) SHALL BE LAID OUT IN SUCH A WAY AS TO PERMIT THE STALLATION OF THE PLANTS AS INDICATED ON THESE PLANS MAINTENANCE: ALL REQUIRED PLANTINGS. INCLUDING BUT NOT NECESSARILY LIMITED TO BUFFER AND SCREENING

LANTS. STREET TREES. AND PERIMETER LANDSCAPING. SHALL BE PERPETUALLY MAINTAINED. **THE APPLICANT'S**


ANDSCAPE INSTALLER SHALL BE RESPONSIBLE FOR MAINTAINING ALL PLANTINGS ROM THE TIME OF INSTALLATION UP THROUGH AND CONCLUDING UPON EIGHTEEN (1 ONTHS FOLLOWING DEDICATION OF THE IMPROVEMENTS TO THE MUNICIPALITY. THE T IS NOT LIMITED TO: WEED CONTROL; DISEASE AND INSECT CONTROL; WATERING DURING PERIODS OF LOW ATURAL RAINFALL; AND REPLENISHMENT OF MULCH AS NEEDED, BUT NO LESS THAN ANNUALLY FROM TIME OF


UARANTEE: ALL PLANTS SHALL BE GUARANTEED FOR EIGHTEEN (18) MONTHS AFTER FINA DICATION OF THE PROJECT TO THE MUNICIPALITY. PLANTS SHALL BE REPLACED DURING THIS PERIOD IF THEY DIE, JI TO EXHIBIT TYPICAL GROWTH DURING THE FOLLOWING GROWING SEASON OR RECOME DISEIGURED. THE PLACEMENT PLANT SHALL MATCH THE ORIGINAL PLANT IN SIZE AND SPECIES. AT THE END OF THE SPECIFIED INTENANCE/GUARANTEE PERIOD, ANY MATERIAL THAT, IN THE OPINION OF THE LANDSCAPE ARCHITECT, OWNER OR JNICIPAL REPRESENTATIVE, IS SIGNIFICANTLY DISFIGURED OR 25% OR MORE DEAD SHALL BE CONSIDERED DEAD AND JST BE REPLACED AT NO CHARGE. A TREE SHALL BE CONSIDERED DEAD WHEN THE MAIN LEADER HAS DIED BACK, OR

. THE DEVELOPER SHALL CONTACT THE MUNICIPALITY IN WRITING TO REQUEST A FINAL INSPECTION FOR ACCEPTANCE T THE END OF THE GUARANTEE PERIOD). ALL TREE WRAP AND STAKING MATERIALS MUST BE REMOVED BY THE CONTRACTOR AT THE CONCLUSION OF THE

1 1 2 6 8 7 9 5


CDS Sht ZLan-DET 10-18-2017 N.T.S.

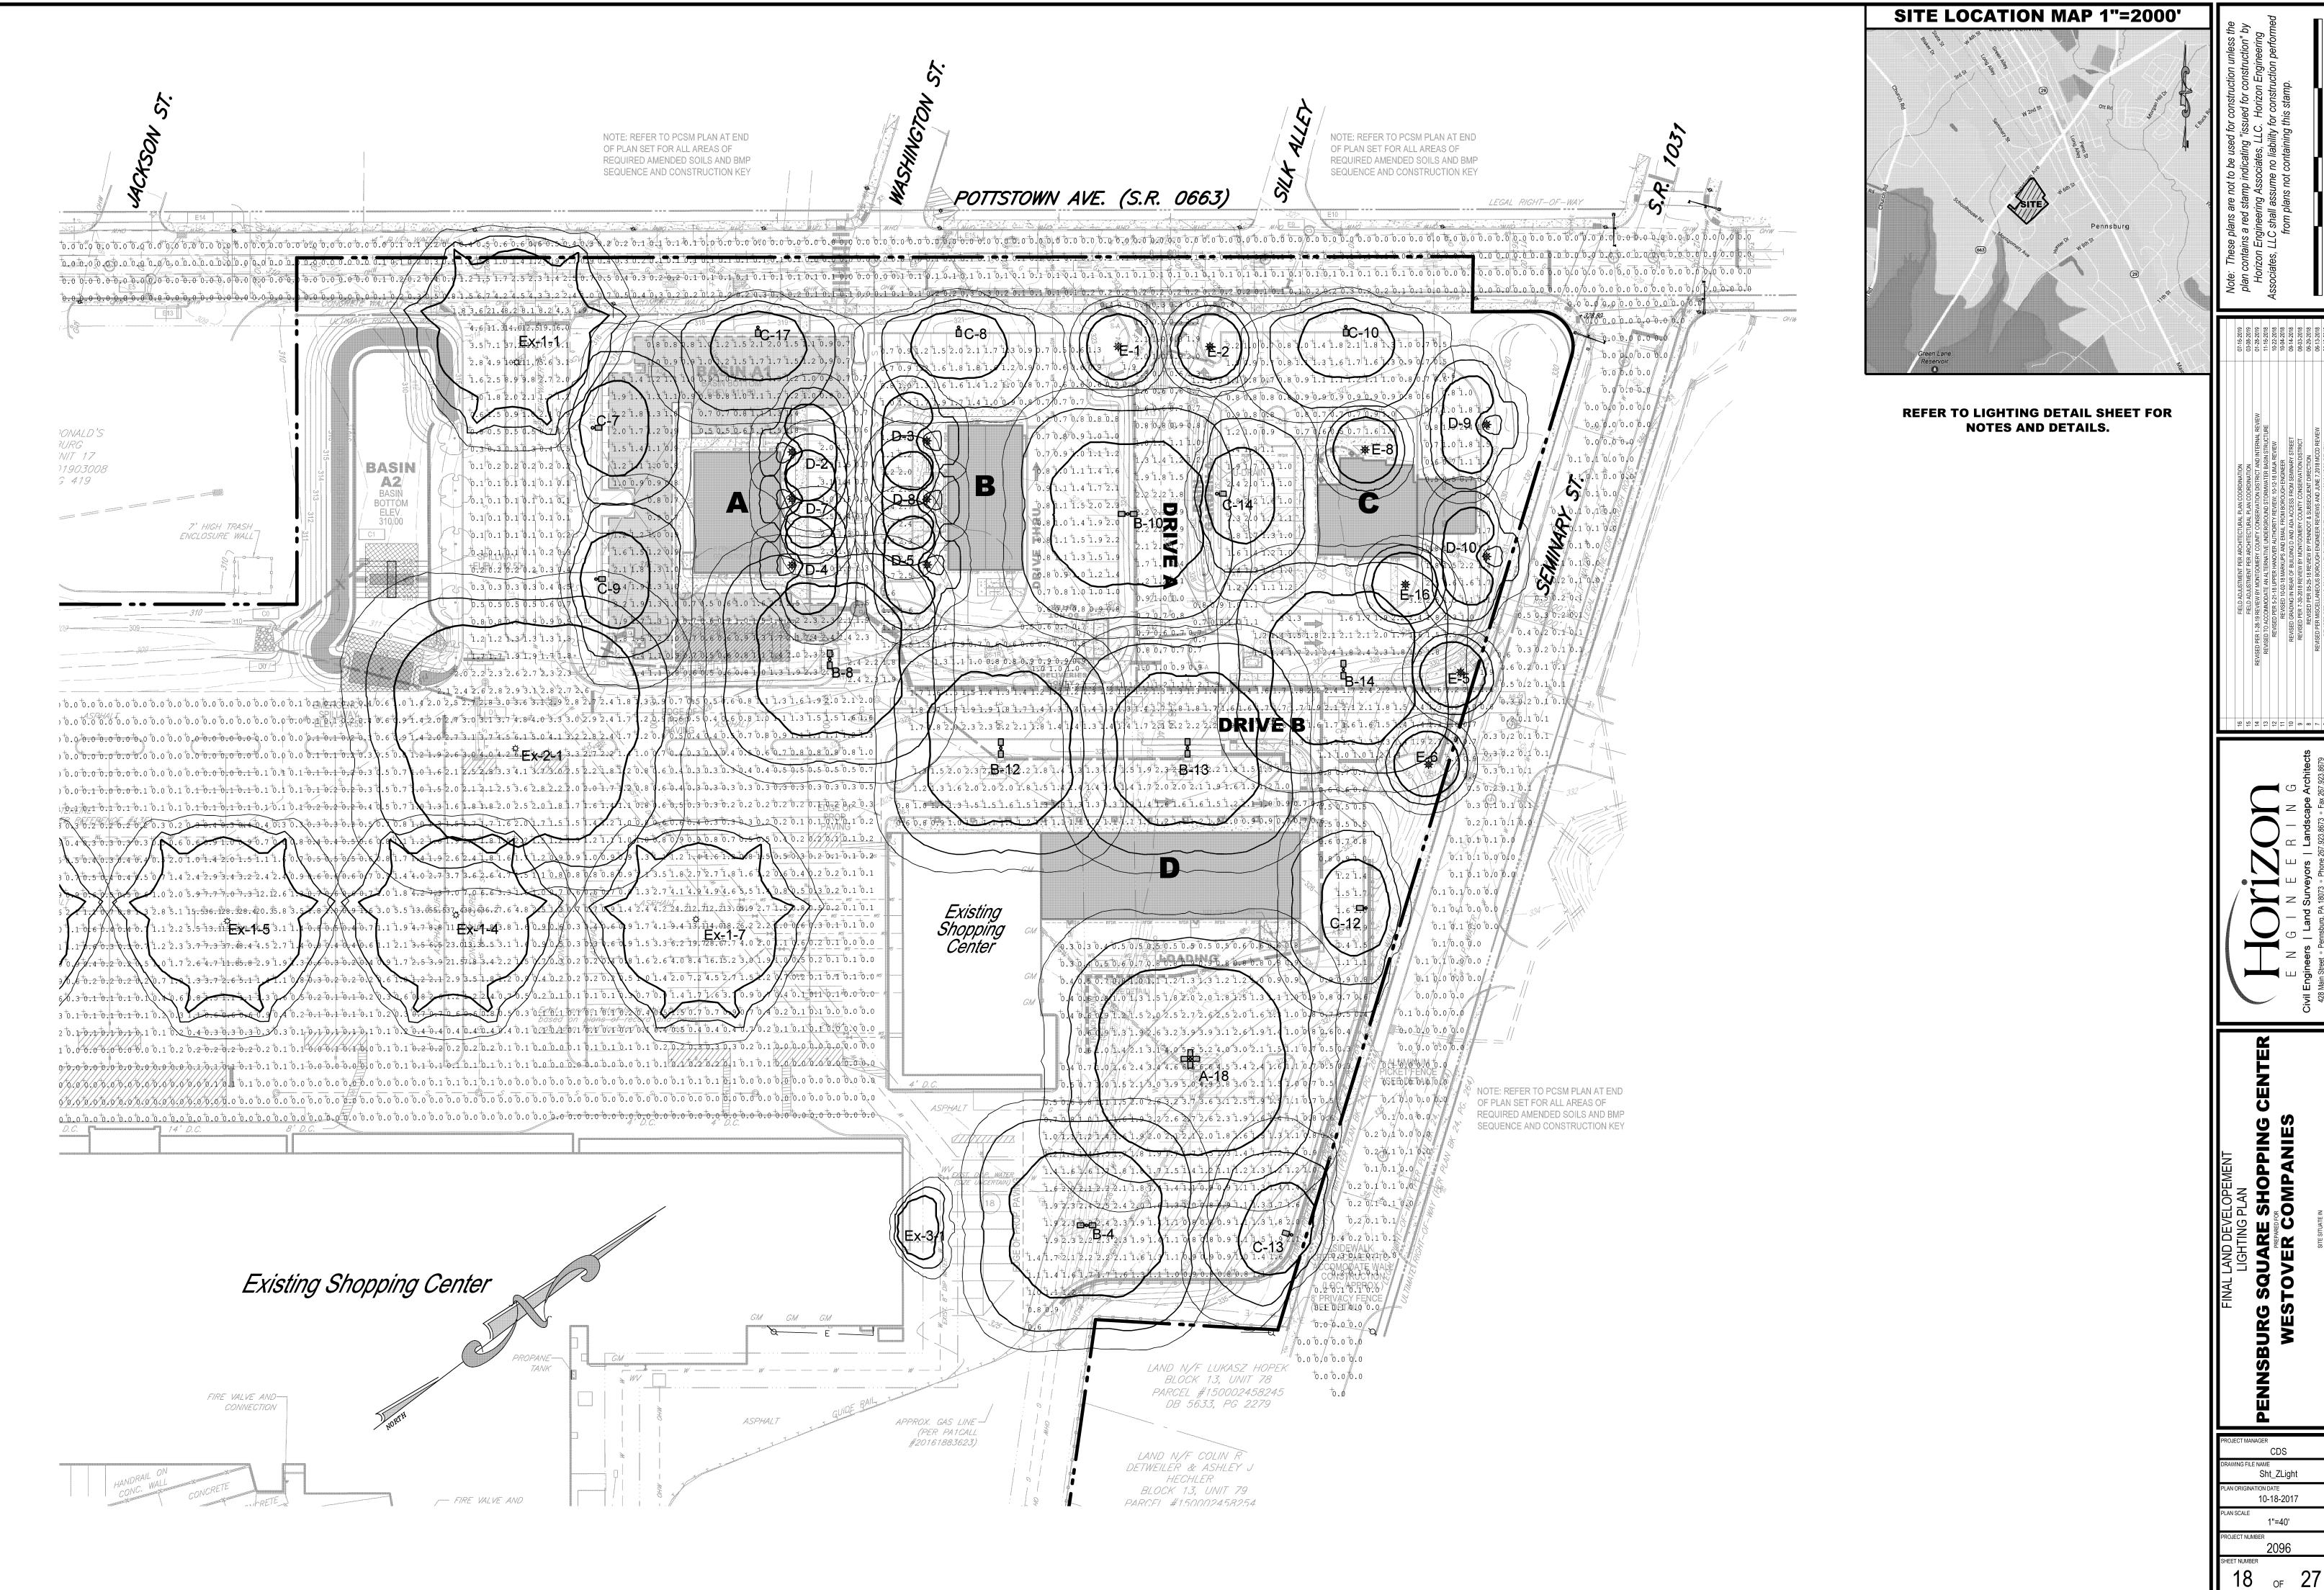

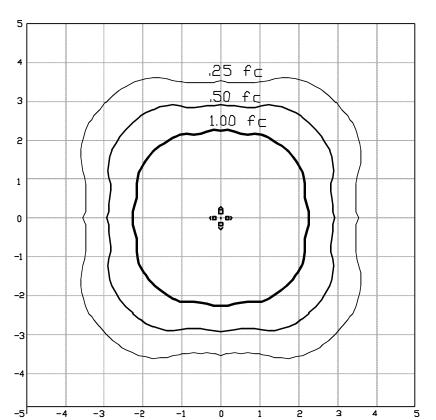


A
AMERICAN ELECTRIC
LIGHTING
'ATB O LED'
30BLED85 LED Array
83 W LED
4000K CCT
Type R4 Forward
Throw Flat Lense
Quad Head@90 Degrees
Color: Gray
25 ft Pole Height
Pole: Holophane RTS2570B

1 Block = 1 Mounting Height

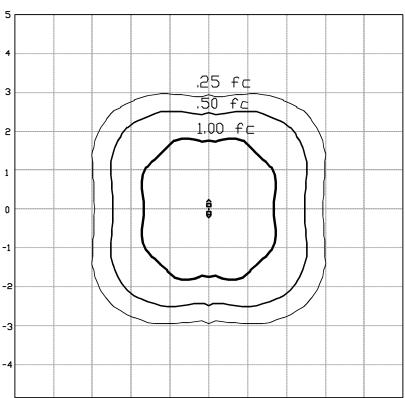


AMERICAN ELECTRIC
LIGHTING
'ATB O LED'
30BLED85 LED Array
83 W LED
4000K CCT
Type R5 Square
Throw Flat Lense
Twin Head@180 Degrees
Color: Gray
25 ft Pole Height
Pole: Holophane RTS2559B

1 Block = 1 Mounting Height

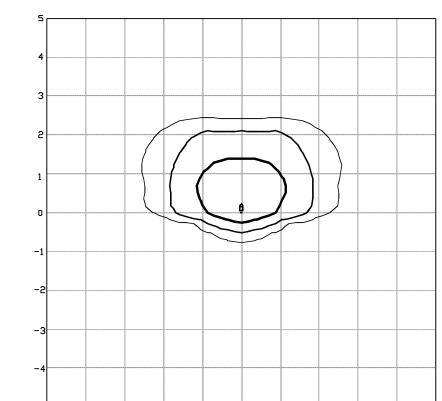


C
AMERICAN ELECTRIC
LIGHTING
'ATB O LED'
30BLED85 LED Array
83 W LED
4000K CCT
Type R4 Forward
Throw Flat Lense
Single
Rear Shield
Color: Gray
25 ft Pole Height
Pole: Holophane RTS2559B


1 Block = 1 Mounting Height

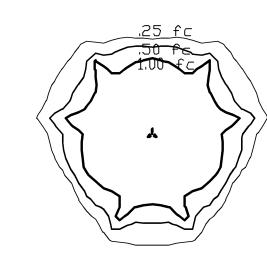


EXISTING FIXTURE 'Ex-1'

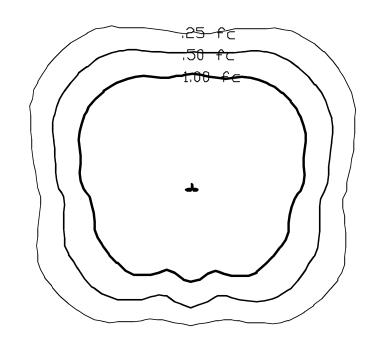

EXISTING FIXTURE 'Ex-2'

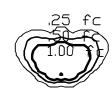

EXISTING FIXTURE 'Ex-3'

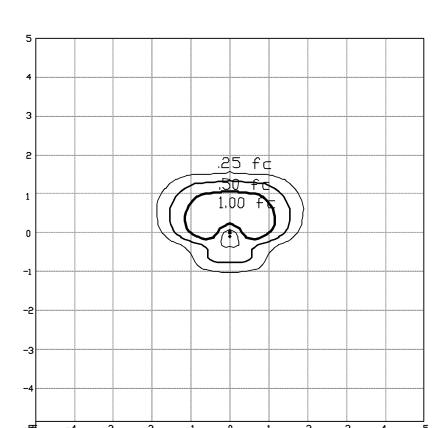


AMERICAN ELECTRIC
LIGHTING

"POSTOP 245 CONTEMPO
LED"

20LED10 LED Array
72W LED
4000K CCT
Type R3 Optic
Lense
Single
14 ft Pole Height
Pole: Holophane RTA1450C

1 Block = 1 Mounting Height

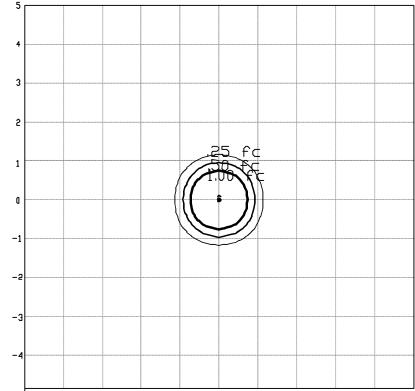

AMERICAN ELECTRIC
LIGHTING

'POSTOP 245 CONTEMPO
LED'

20LED10 LED Array
72W LED
4000K CCT
Type V Symmetric
Glass Lense
Single
Hood Style A
Color: Gray
14 ft Pole Height
Pole: Holophane RTA1450C

1 Block = 1 Mounting Height

NOTE: ALL PROPOSED LAMPS ARE TO BE 4000K LED.

Schedule											
Symbol	Label	Quantity	Manufacturer	Catalog Number	Description	Lamp	Number Lamps	Filename	Lumens Per Lamp	Light Loss Factor	Wattage
*	А	1	American Electric Lighting	ATB0 30BLEDE85 XXXXX R4 4K/5K QUAD@90 DEGREES 25 FT MOUNTING HEIGHT	ATB0 SERIES LED 850MA TYPE 4 4000K/5000K CCT	LED Array	1	ATB0_30BLEDE85_XX XXX_R4_4K_5K.ies	10588	0.85	332
A	В	6	American Electric Lighting	ATB0 30BLEDE85 XXXXX R5 4K/5K TWIN HEAD@180 DEGREES 25 FT POLE	ATB0 SERIES LED 850MA TYPE 5 4000K/5000K CCT	LED Array	1	ATB0_30BLEDE85_XX XXX_R5_4K_5K.ies	11208	0.85	166
•	С	8	American Electric Lighting	ATB0 30BLEDE85 XXXXX R4 4K/5K HSS SINGLE 25 FT POLE REAR SHIELD	ATB0 SERIES LED 850MA TYPE 4 4000K/5000K CCT HSS	LED Array	1	ATB0_30BLEDE85_XX XXX_R4_4K_5K_HSS.i es	8372	0.85	83
\$	D	8	American Electric Lighting	245L 20LEDE10 XXXX 4K R3 RNA SINGLE 14 FT POLE	245L CONTEMPO LED, ACRYLIC TYPE 3 ASYM. ACRYLIC RAIN PANEL OPTIC	LED	1	245L_20LEDE10_XXXX _4K_R3_RNA.ies	5976	0.85	71
\$	E	6	American Electric Lighting	245L 20LEDE10 XXXX 4K R5 AY SINGLE 14 FT POLE	245L CONTEMPO LED, ACRYLIC TYPE 5 SYM. REFRACTIVE OPTIC	LED	1	245L_20LEDE10_XXXX _4K_R5_AY.ies	5308	0.85	72
\(\tau \)	Ex-1	5	EXISTING FLOOD- LIGHTING 3@130 30 FT POLE HEIGHT	HFA 400M RN (PROBE)	LARGE HAZARDOUS LOCATION FLOODLIGHT WITH IP65 AND UL CLASS 1 DIVISION 2 RATING AND RN DISTRIBUTION	ONE 400-WATT CLEAR BT-37 METAL HALIDE, HORIZONTAL POSITION	1	HFA_400M_RN_(PROB E).ies	32000	0.72	1386
\Diamond	Ex-2	1	EXISTING AREA LIGHTING 3@90 DEGREES 30 FT POLE HEIGHT	DSX1 LED P6 40K TFTM MVOLT	DSX1 LED P6 40K TFTM MVOLT	LED	1	DSX1_LED_P6_40K_T FTM_MVOLT.ies	19037	0.84	489
	Ex-3	1	EXISTING WALL MOUNT SINGLE 14 FT HEIGHT	TWH 100M FS	DIE-CAST GENERAL PURPOSE WALLPACK WITH GLASS REFRACTOR AND FULL SHIELD	ONE 100-WATT CLEAR ED-17 METAL HALIDE, HORIZONTAL POSITION.	1	TWH_100M_FS.ies	8500	0.72	140

Statistics						
Description	Symbol	Avg	Max	Min	Max/Min	Avg/Min
Adjacent Existing Parking Lot	+	1.2 fc	55.5 fc	0.0 fc	N/A	N/A
Bldg A Parking	+	1.3 fc	3.1 fc	0.5 fc	6.2:1	2.6:1
Bldg B Exit	+	1.1 fc	1.2 fc	1.0 fc	1.2:1	1.1:1
Bldg B Parking	+	1.2 fc	2.7 fc	0.5 fc	5.4:1	2.4:1
Bldg C Parking	+	1.1 fc	2.8 fc	0.5 fc	5.6:1	2.2:1
Bldg D Drive Lanes	+	1.5 fc	3.2 fc	0.5 fc	6.4:1	3.0:1
Bldg D Parking Front Lot	+	1.4 fc	2.3 fc	0.6 fc	3.8:1	2.3:1
Bldg D Rear Service & Parking	+	1.5 fc	6.6 fc	0.3 fc	22.0:1	5.0:1
Entrance Drive New Pottstown Ave	+	1.1 fc	2.2 fc	0.3 fc	7.3:1	3.7:1
Entrance Drive New Seminary Street	+	1.6 fc	2.4 fc	0.6 fc	4.0:1	2.7:1
Existing Entrance Drive	+	2.6 fc	37.2 fc	0.1 fc	372.0:1	26.0:1
Pottstown Ave	+	0.2 fc	6.7 fc	0.0 fc	N/A	N/A
Ramp	+	5.6 fc	14.2 fc	1.3 fc	10.9:1	4.3:1
Seminary Street	+	0.1 fc	0.6 fc	0.0 fc	N/A	N/A
Zone A & B	+	1.7 fc	3.5 fc	0.6 fc	5.8:1	2.8:1

te: These plans are not to be used for construction unless the in contains a red stamp indicating "issued for construction" by Horizon Engineering Associates, LLC. Horizon Engineering ociates, LLC shall assume no liability for construction performe from plans not containing this stamp.

REVISED PER 1-28-19 REVIEW BY MONTGOMERY COUNTY CONSERVATION DISTRICT AND INTERNAL REVIEW

REVISED TO ACCOMMODATE AN ALTERNATIVE UNDERGROUND STORMWATER BASIN STRUCTURE

REVISED PER 5-21-18 UPPER HANOVER AUTHORITY REVIEW, 10-12-18 UMJA REVIEW

REVISED PER 5-21-18 UPPER HANOVER AUTHORITY REVIEW, 10-12-18 UMJA REVIEW

REVISED GRADING IN REAR OF BUILDING D AND EAAA ACCESS FROM SEMINARY STREET

REVISED PER 7-36-2018 REVIEW BY MONTGOMERY COUNTY CONSERVATION DISTRICT

REVISED PER MISCEL LANGOUS BOROUGH ENGINEER REVIEWS AND JUNE 7.2018 MCCD REVIEW

REVISED PER MAY 3, 2018 UMJA ENGINEER REVIEWS AND JUNE 7.2018 MCCD REVIEW

REVISED PER MAY 3, 2018 UMJA ENGINEER REVIEWS AND JUNE 7.2018 MCCD REVIEW

REVISED PER JANUARY 31, 2018 BOROUGH ENGINEER REVIEWS AND JUNE 7.2018 MCCD REVIEW

REVISED PER JANUARY 31, 2018 BOROUGH ENGINEER REVIEWS AND JUNE 7.2018 MCCD REVIEW

REVISED PER JANUARY 31, 2018 GLIMORE TRAFFIC REVIEWS A JANUARY 31, 2018 BOROUGH ENGINEER REVIEWS

REVISED PER JANUARY 31, 2018 GLIMORE TRAFFIC REVIEWS A JANUARY 31, 2018 BOROUGH ENGINEER REVIEWS

REVISED PER PARIL 5, 2018 GLIMORE TRAFFIC REVIEWS A JANUARY 1, 2018 GOOD ENGINEER REVIEWS

REVISED PER PRINDOT REVIEW DATED DECEMBER 29, 2017 & GILMORE REVIEW DATED FEBRUARY 1, 2018

REVISED PER PERVISED PER PERVIEWS A 2017 & GILMORE REVIEW DATED FEBRUARY 1, 2018

GOOD 2012 DATE

E N G | N E E R | N (Civil Engineers | Land Surveyors | Landscape A 428 Main Street * Pennsburg, PA 18073 * Phone 267.923.8673 * Fax 26 www.horizonengineers.com

LIGHTING DETAILS (A)
QUARE SHOPPING CENT
PREPARE FOR
OVER COMPANIES

PENNSBURG SQU,
WESTOVE

PROJECT MANAGER
CDS

DRAWING FILE NAME
Sht_ZLan-DET

PLAN ORIGINATION DATE
10-18-2017

PLAN SCALE
N.T.S.

SHEET NUMBER 19 OF 2

Applications:

Residential streets

Off ramps

Parking lots

Features:

Same Light: Performance is comparable to 70-250W HPS roadway luminaires. White Light: Correlated color temperature - 4000K, 70 CRI minimum, 3000K, 70 CRI minimum or optional 5000K, 70 CRI minimum.

Unique IP66 rated LED light engines provided 0% uplight and restrict backlight to within sidewalk depth, providing optimal application coverage and optimal pole spacing. Available in Type II, III,

Expected Life: LED light engines are rated >100,000 hours at 25°C, L70. Electronic driver has an expected life of 100,000 hours at a 25°C ambient.

Lower Energy: Saves an expected of 40-60% over comparable HID luminaires. Robust Surge Protection: Three different surge protection options provide a minimum of ANSI C136.2 10kV/5kA protection. 20kV/10kA protection is also available.

Includes standard AEL lineman-friendly features such as tool-less entry, 3 station terminal block and quick disconnects. Bubble level located inside the electrical compartment for easily leveling

Rugged die-cast aluminum housing and door are polyester powder-coated for durability and corrosion resistance. Rigorous five-stage pre-treating and painting process yields a finish that achieves a scribe creepage rating of 7 (per ASTM D1654) after over 5000 hours exposure to salt fog chamber (operated per ASTM B117).

Mast arm mount is adjustable for arms from 1-1/4" to 2" (1-5/8" to 2-3/8" 0.D.) diameter. Provides a 3G vibration rating per ANSI C136.31 Wildlife shield is cast into the housing (not a separate piece).

NEMA 3 pin photocontrol receptacle is standard, with the Acuity designed ANSI standard 7 pin

receptacle optionally available. Premium solid state locking style photocontrol – PCSS (10 year rated life) Extreme long life solid state locking style photocontrol - PCLL (20 year rated life). $\label{lem:multi-level} \textbf{Multi-level dimming available to provide scheduled dimming as specified by the customer.}$

Optional onboard Adjustable Output module allows the light output and input wattage to be modified to meet site specific requirements, and also can allow a single fixture to be flexibly applied in many different applications.

Rated for -40°C to 40°C ambient CSA Certified to U.S. and Canadian standards Complies with ANSI: C136.2, C136.10, C136.14, C136.31, C136.15, C136.37

© 2014-2018 Acuity Brands Lighting, Inc. ATB0 02/27/18

Note: Specifications subject to change without notice. Actual performance may differ as a result of end-user environment and application.

DesignLights Consortium® (DLC) qualified product. Not all versions of this product may be DLC qualified. Please check the DLC Qualified Products List

at <u>www.designlights.org/QPL</u> to confirm which versions are qualified. Color temperatures of ≤ 3000K must be specified for International Dark-

Sky Association certification.


Effective Projected Area (EPA): The EPA for the ATB0 is 0.76 sq. ft. Approx. Wt. = 14 lbs.

American Electric Lighting



Contempo LED Series 245L

PRODUCT OVERVIEW

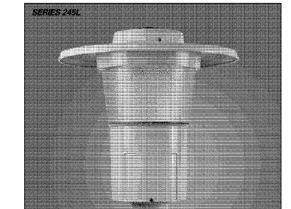


Applications: Streetscapes Walkways Pathways


Features:

Die-cast aluminum housing and spun aluminum hood for long-life perfor-

- Optical assembly designed for maximum performance, available in Type II, Type III and Type V
- Multi-gasketing to provide weatherproof protection of optical assembly for full illumination performance
- Hinged hood and captive screw latching provision afford quick, easy access to electrical and optical area for servicing
- Available with two different style hoods and an added scroll option for a more decorative look
- Cone mounting fitter with three set screws allows secure installation to pole sizes 2-3/8" or 3" O.D.
- Prismatic reflectors available in acrylic, glass and polycarbonate
- Rain pattern lens available in acrylic or polycarbonate • Surge protection device (standard) exceeds ANSI C62.41 Category C1
- criteria (surge tested at 10kV/5kA)
- Complies with ANSI: C136.2, C136.10, C136.15 CSA listed and suitable for up to 30°C ambient
- Rated L70, LED life greater than 100,000 hours at 25°C
- Replaces up to 150W HPS light source incumbent models
- LED electronic 0V-10V dimmable driver DesignLights Consortium® (DLC) qualified product. Not all versions of this

product may be DLC qualified. Please check the DLC Qualified Products List at www.designlights.org/QPL to confirm which versions are qualified.

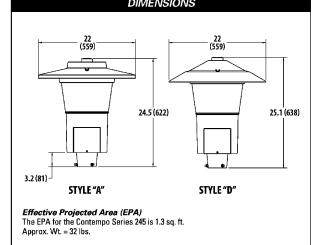


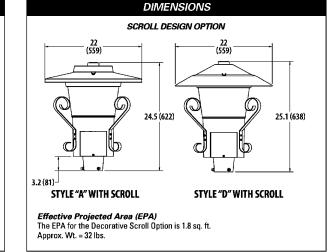


All dimensions are inches (millimeters) unless otherwise noted.

Note: Specifications subject to change without notice. **Contempo Series 245L LED**


American Electric Lighting

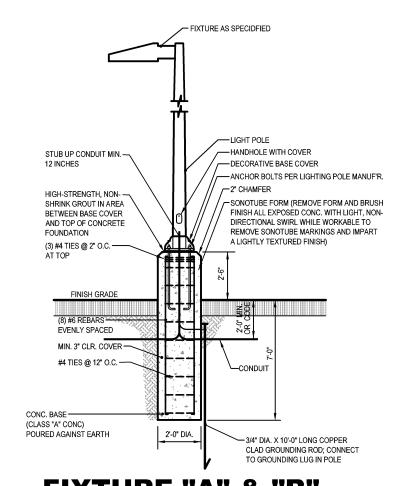

FIXTURE "A" & "B" LIGHT STANDARD IN PAVEMENT **ANCHORING DETAIL**

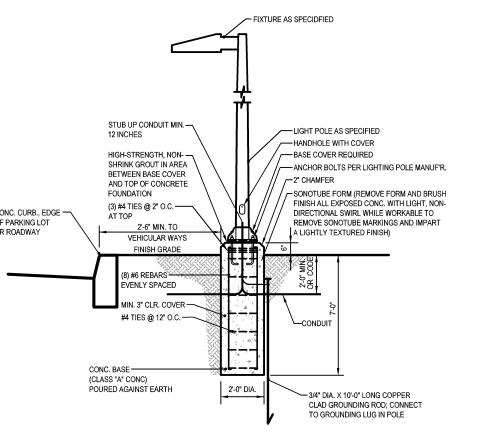


FIXTURE "B" & "C" **LIGHT STANDARD IN LAWN ANCHORING DETAIL**

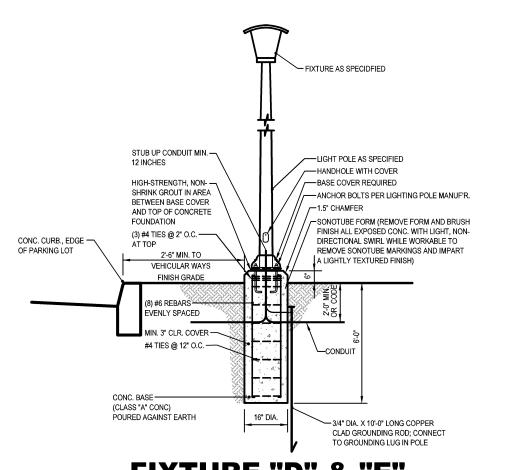

FIXTURE "D" & "E" **LIGHT STANDARD ANCHORING DETAIL**

01-28-2019 11-16-2018 10-02-2018 10-04-2018 08-03-2018 06-29-2018 06-13-2018 05-10-2018 05-01-2018

CDS Sht_ZLan-DET 10-18-2017 N.T.S.

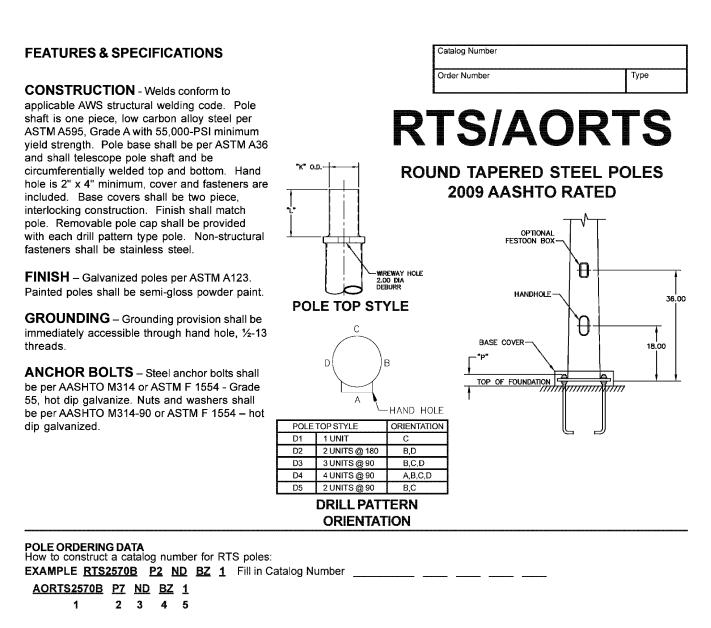

CATALOG DESCRIPTION NUMBER 1. BASE POLE (SEE SHEET 2) ROUND TAPERED STEEL BLACK PAINT BRONZE PAINT GREEN PAINT GRAY PAINT 2. POLE TOP STYLE DRILLING FOR 1 UNIT DRILLING FOR 2 UNITS @ 180 HOT DIP GALVANIZE DRILLING FOR 3 UNITS @ 90 PRIME PAINT DRILLING FOR 4 UNITS @ 90 DRILLING FOR 2 UNITS @ 90 WHITE PAINT TENON, 2.38 O.D. X 4" LG. TENON, 3.50 O.D. X 6" LG TENON, 4.00 O.D. X 6" LG. TENON, 2.88 O.D. X 4" LG. FESTOON BOX NUT COVER TAMPER RESISTANT TENON, 2.38 O.D. X 6" LG. TENON, 2.88 O.D. X 3" LG. SCREWS VIBRATION PLAIN TOP, NO TENON 3. POLE TOP DRILL NO DRILL PATTERN

DRILL PATTERN FOR AEL 53 & 153 SERIES DRILL PATTERN FOR AEL AVL W/A OPTION


DRILL PATTERN FOR AEL ASA & AVL SERIES

NOTES:

1. The Festoon Box is located on the same side as the hand hole, 36" above pole base. Receptacle / Cover are not included.

2. "AO" added to the pole catalog prefix designates achitectural outdoor products. EPA and weight data is the same as shown


HOLOPHANE RTS AASHTO.PMD (HL-2077A) 5/29/13

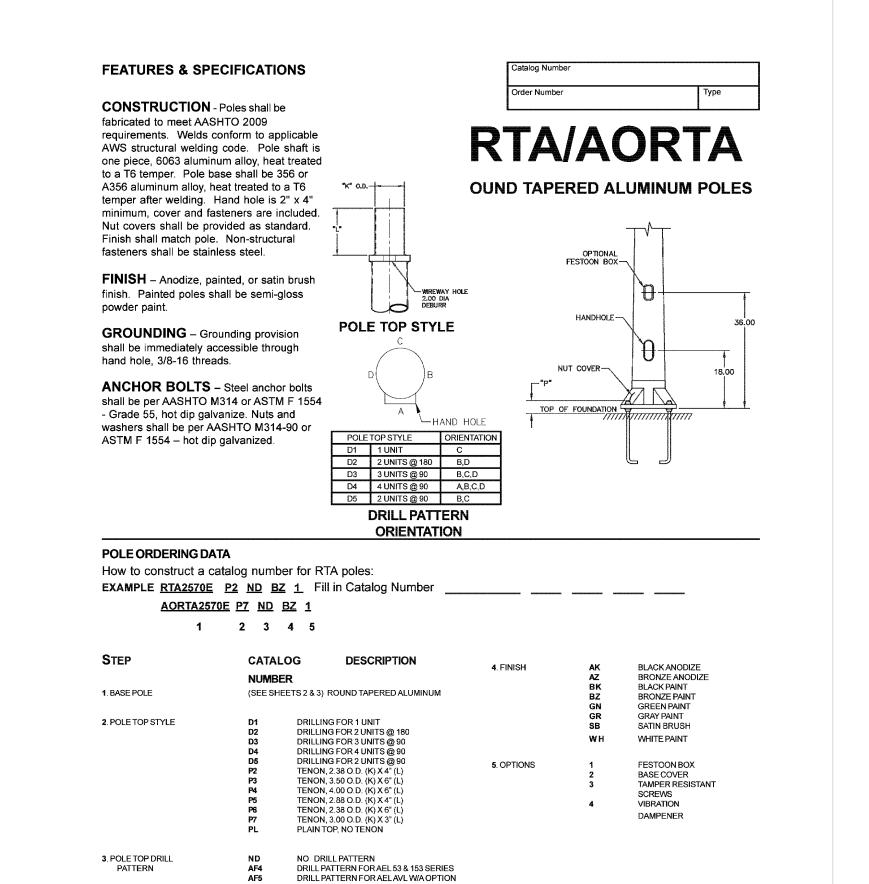



1. The Festoon Box is located on the same side as the hand hole, 36" above pole base. Receptacle / Cover are not included.
2. "AO" added to the pole catalog prefix designates achitectural outdoor products. EPA and weight data is the same as shown on tables without AO prefix.

DRILL PATTERN FOR AEL ASA & AVL SERIES

HOLOPHANE ®

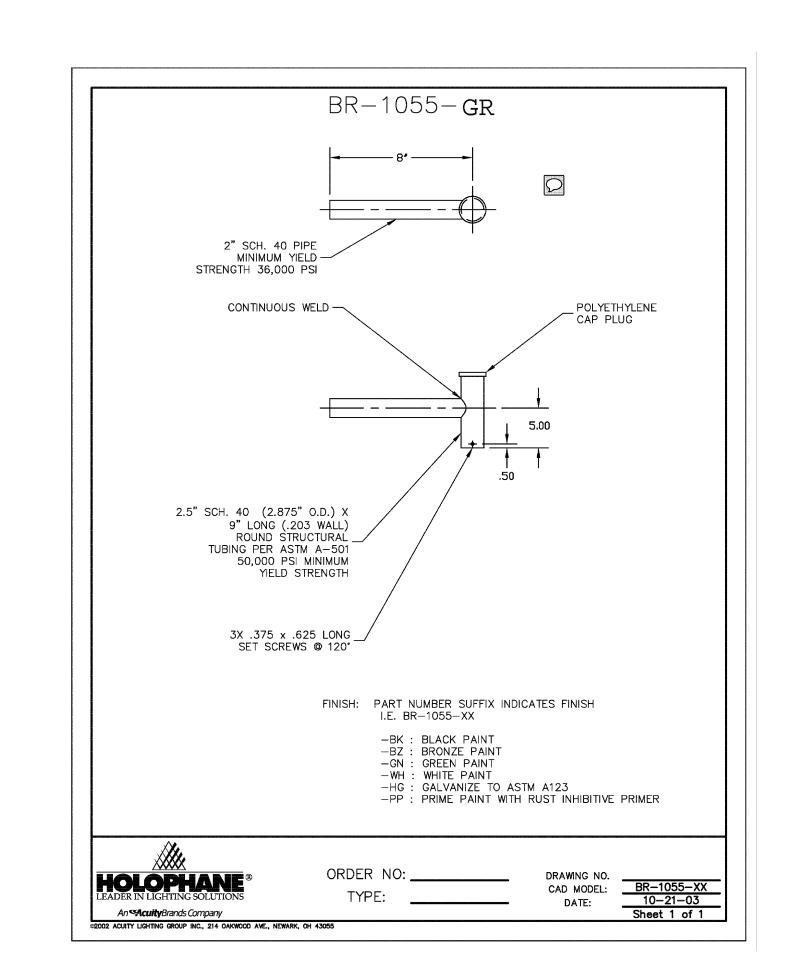


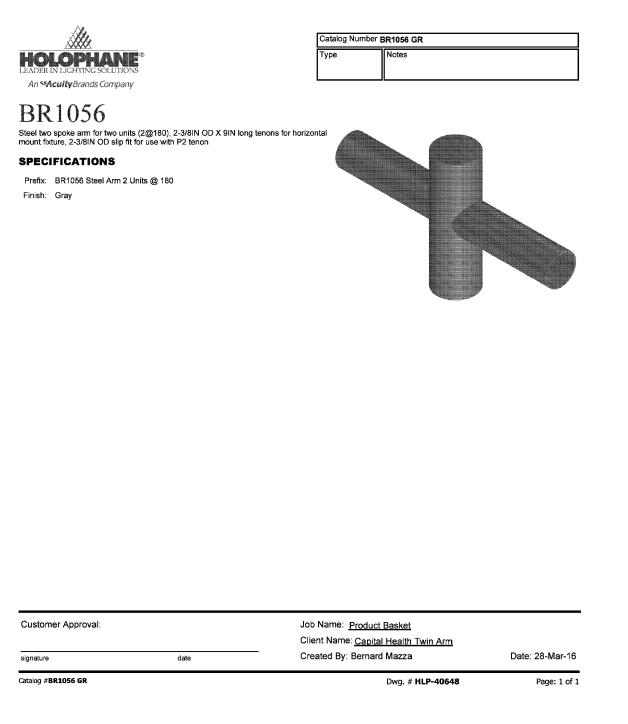


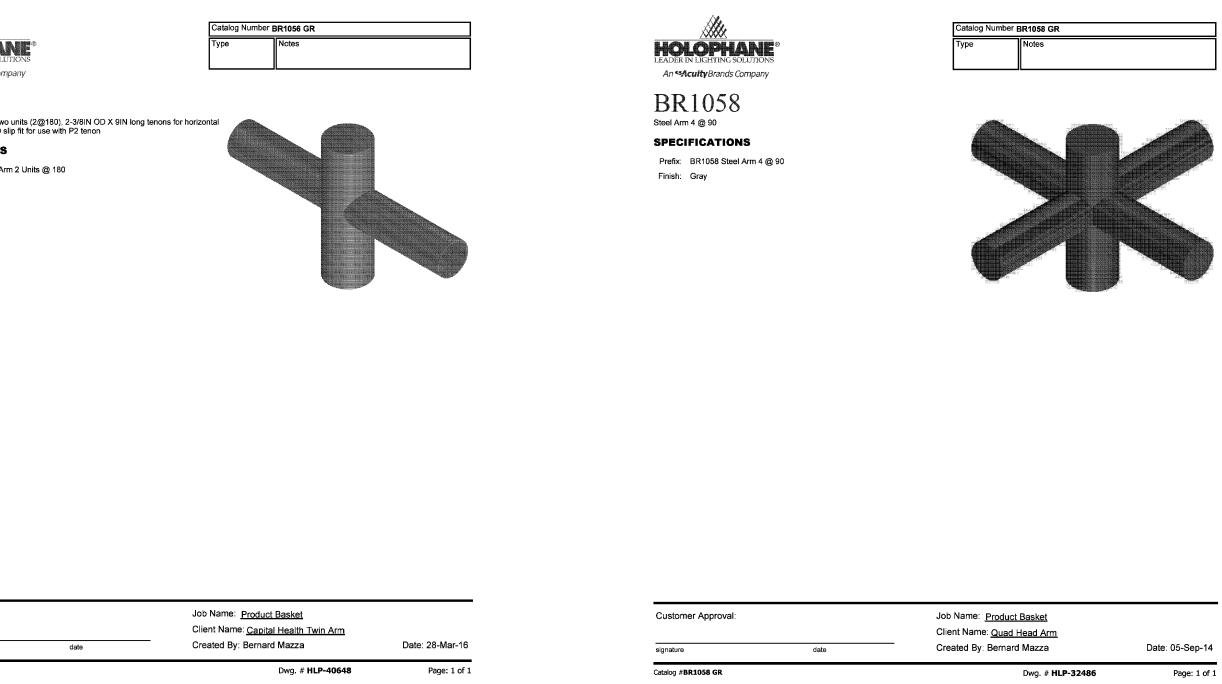

BURG WEST

PI
PROJECT MANAGER CDS
DRAWING FILE NAME Sht_ZLan-DET
PLAN ORIGINATION DATE 10-18-2017
PLAN SCALE N.T.S.
PROJECT NUMBER 2096

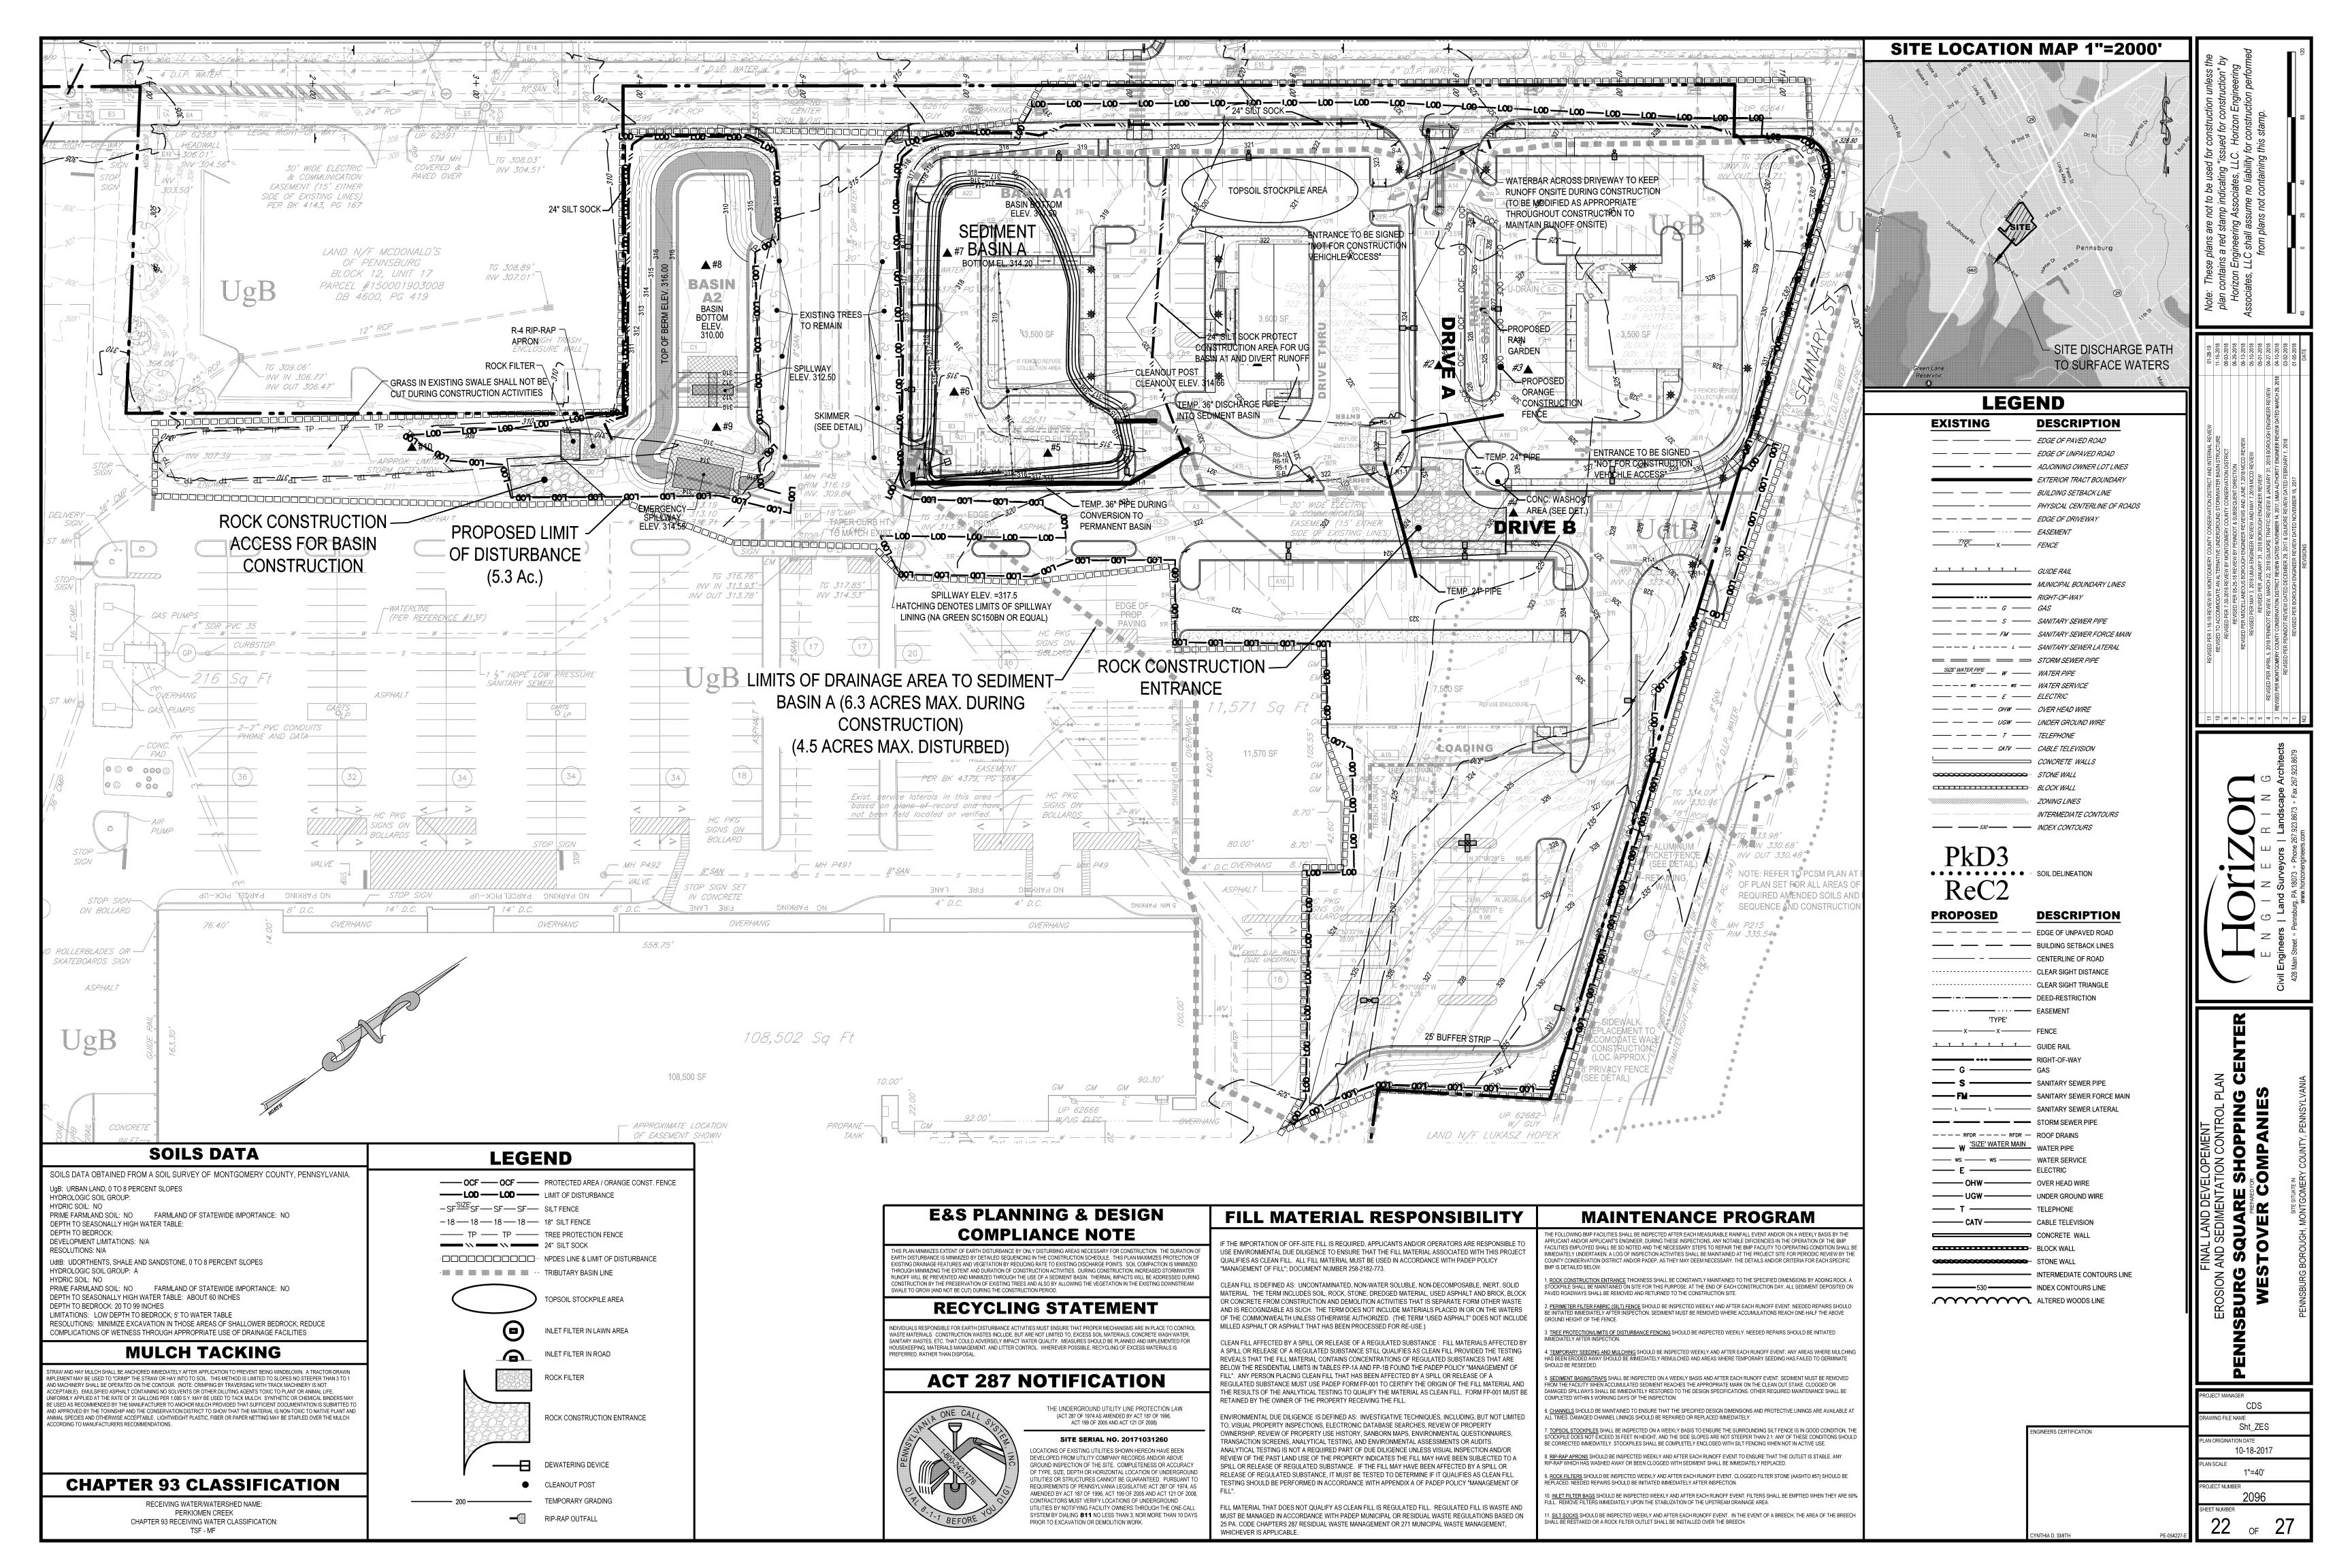

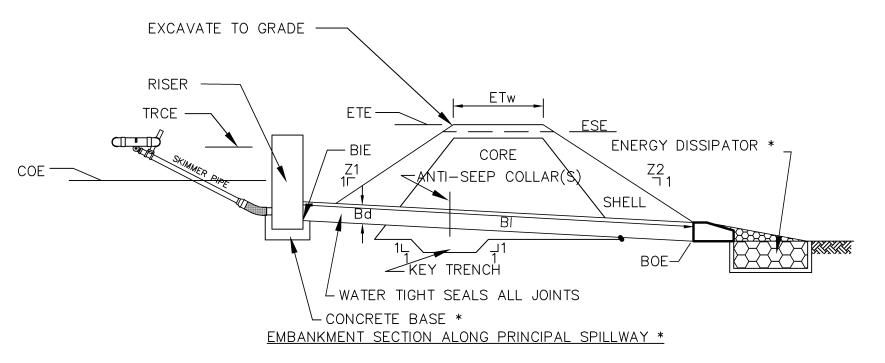

PERMANENT STRUCTURES

(TEMPORARY SEDIMENT BASINS ARE TO BE CONVERTED TO PERMANENT STORMWATER FACILITIES)

		BARREL					<u>EMBANKMENT</u>						
	CREST			INLET			OUTLET	Т	OP	SPILL	WAY	OUT	воттом
	ELEV		DIA	ELEV		LENGTH	ELEV	ELEV	WIDTH	ELEV		ELEV	ELEV
	Z1 Z2 TRCE		Bd	BIE		BI	BOE	ETE	ETw	ESE I	ENGTH	COE	BE
<u>BASIN</u>	<u>(FT)(FT) (FT)</u>	<u>MAT'L</u>	<u>(IN)</u>	<u>(FT)</u>	MAT'L	<u>(FT)</u>	(FT)	<u>(FT)</u>	<u>(FT)</u>	<u>(FT)</u>	<u>(FT)</u>	<u>(FT)</u>	<u>(FT)</u>
Α	2 3 316.15	EXIST. 2X4 TYPE M W/SKIMMER	36	311.47	СМР	100	310.29	318.8	8	317.5	20	314.66	314.2

* ALSO REFER TO SKIMMER DETAIL, BAFFLE DETAIL, EMERGENCY SPILLWAY, ENERGY DISSIPATOR.


CLEAN OUT STAKES MUST BE PLACED AT HALF DISTANCES FROM POINT OF CONCENTRATED INFLOWS TO SEDIMENTATION BASIN OUTLETS. WHEN SEDIMENT HAS ACCUMULATED TO THE CLEAN OUT ELEVATION ON ANY STAKE, THE SEDIMENT MUST BE REMOVED TO RESTORE BASIN CAPACITIES.


SEDIMENTATION BASIN MUST BE PROTECTED FROM UNAUTHORIZED ACTS OF THIRD PARTIES.


ANTI-SEEP COLLAR DETAIL


SEDIMENTATION BASINS W/ FAIRCLOTH SKIMMERS*

N.T.S.

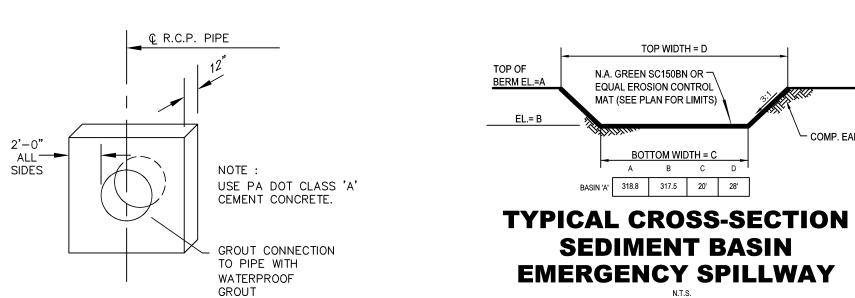

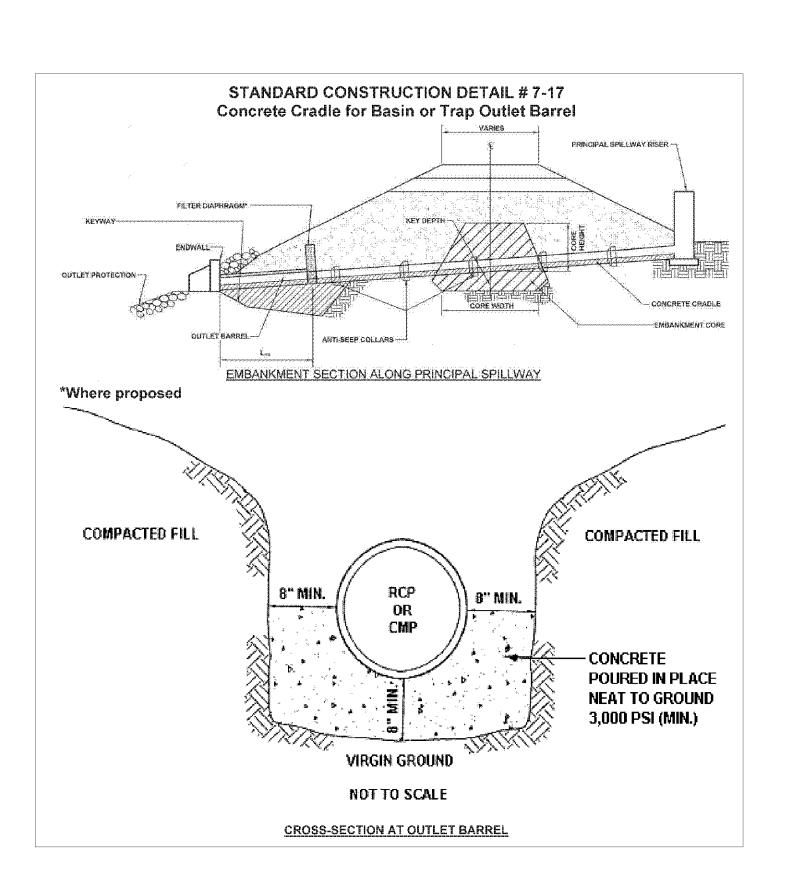


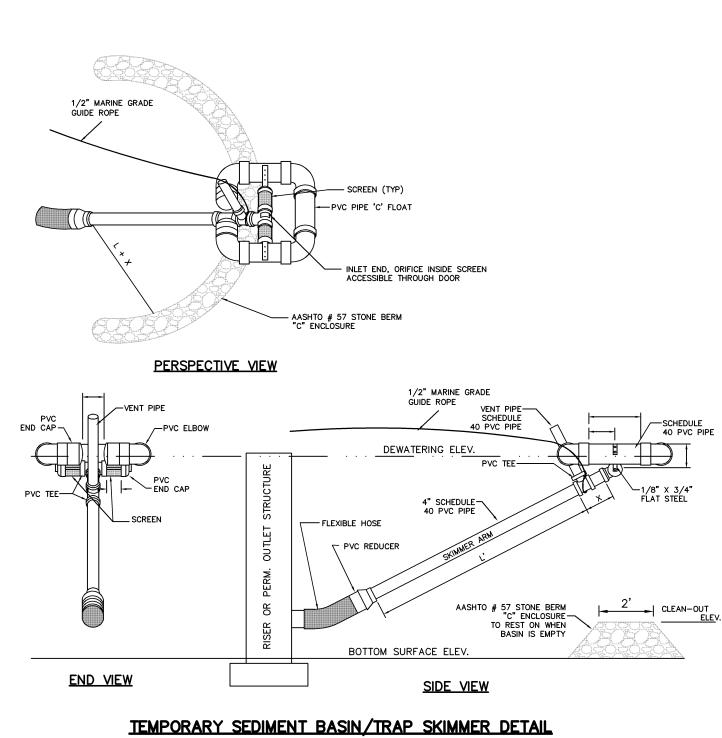

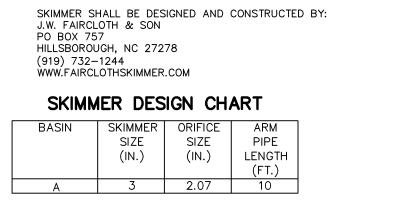

SEDIMENT TRAP

CLEANOUT STAKE DETAIL

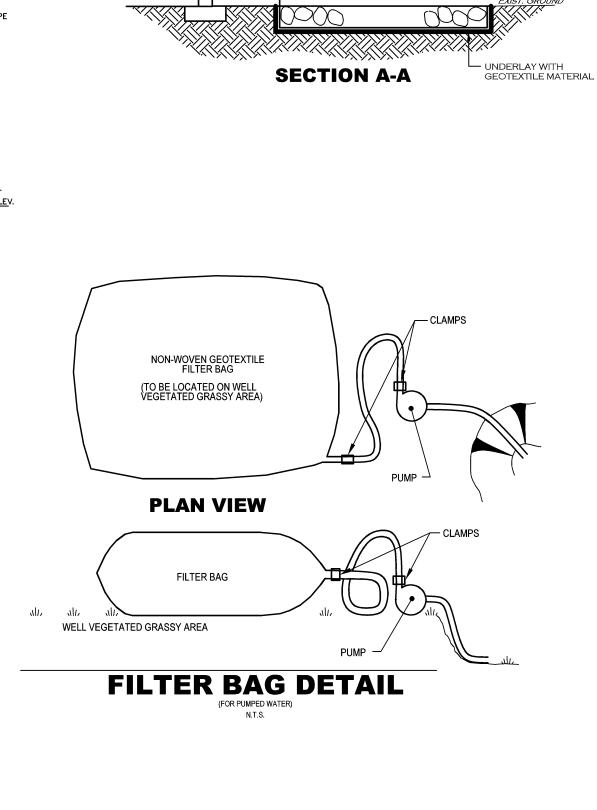


LENGTH

PLAN

R-4: D₅₀ = 6 IN., MIN. = 3 IN., MAX. = 12 IN. R-5: D₅₀ = 9 IN., MIN. = 5 IN., MAX. = 18 IN.

R-6: $D_{=0}^{50}$ = 12 IN., MIN. = 7 IN., MAX. = 24 IN.


FINISHED SLOPE AS REQUIRED

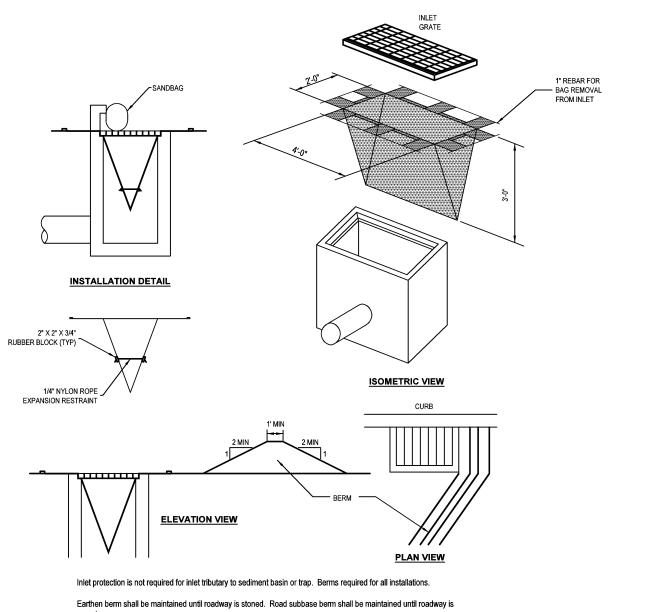


INLET FILTER BAG (CURBED ROADWAYS)

N.T.S.

Six inch minimum height asphalt berm shall be maintained until roadway surface receives final coat.

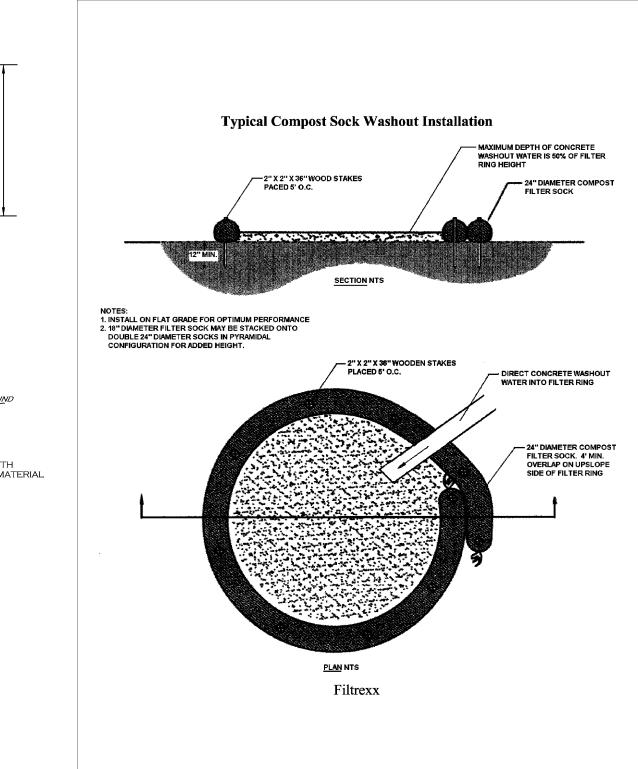

- 1. A SUITABLE IMPERVIOUS GEOMEMBRANE SHOULD BE PLACED AT THE LOCATION OF THE WASHOUT.
- 2. COMPOST SOCKS SHOULD BE STAKED IN THE MANNER RECOMMENDED BY THE MANUFACTURER AROUND THE PERIMETER OF THE GEOMEMBRANE SO AS TO FORM A RING WITH THE ENDS OF THE SOCK LOCATED AT THE UPLOPE CORNER.
- 3. CARE MUST BE TAKEN TO ENSURE CONTINUOUS CONTACT OF THE SOCK SWITH THE GEOMEMBRANE AT ALL
- 4. WHERE NECESSARY, SOCKS MAY BE STACKED AND STAKED SO AS TO FORM A TRIANGULAR CROSS-SECTION. THE WASHOUT FACILITY SHOULD BE INSPECTED DAILY. DAMAGED OR LEAKING WASHOUTS SHOULD BE DEACTIVATED AND REPAIRED OR REPLACED IMMEDIATELY.
- 6. ACCUMULATED MATERIALS SHOULD BE REMOVED WHEN THEY REACH 75% CAPACITY.
- 7. GEOMEMBRANE SHOULD BE REPLACED WITH EACH CLEANING OF THE WASHOUT FACILITY.

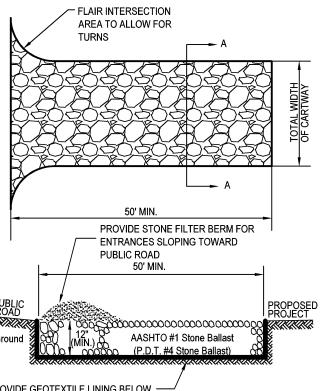

PROVIDE GEOTEXTILE LINING BELOW — ENTIRE PAD. (PROPEX 2002 OR

ROCK CONSTRUCTION ENTRANCE THICKNESS WILL BE CONSTANTLY MAINTAINED TO THE SPECIFIED DIMENSIONS BY ADDING ROCK. A STOCKPILE OF ROCK MATERIAL WILL BE MAINTAINED ON THE SITE FOR THIS PURPOSES. AT THE END OF EACH CONSTRUCTION DAY, ALL SEDIMENT DEPOSITED ON PUBLIC ROADWAYS WILL BE REMOVED AND RETURNED TO THE

TIRE CLEANING AREA
(TEMP. DURING CONSTRUCTION)
N.T.S.

CDS Sht_ZES-DET 10-18-2017 N.T.S.

CONSTRUCTION STAGING

IN ORDER TO KEEP EROSION AND SEDIMENT POLITITION DURING CONSTRUCTION TO AN ARSOLUTE MINIMUM. ALL EARTH DISTURBANCE ACTIVITIES SHALL PROCEED IN ACCORDANCE WITH THE FOLLOWING STAGING OF FARTHMOVING ACTIVITIES. DEVIATION FROM THE FOLLOWING SEQUENCE MUST BE APPROVED BY THE MONTGOMERY COUNTY CONSERVATION DISTRICT OR BY THE DEPARTMENT OF ENVIRONMENTAL PROTECTION PRIOR TO IMPLEMENTATION, EACH STEP SHALL BE COMPLETED BEFORE PROCEEDING TO THE NEXT STEP. EXCEPT WHERE NOTED. AT LEAST SEVEN (7) DAYS BEFORE STARTING ANY EARTH DISTURBANCE ACTIVITIES (INCLUDING CLEARING AND GRUBBING). THE OPERATOR SHALL INVITE ALL CONTRACTORS INVOLVED IN THOSE ACTIVITIES. THE LANDOWNER, ALL APPROPRIATE MUNICIPAL OFFICIALS, THE EROSION AND SEDIMENTATION CONTROL PLAN PREPARER, THE LICENSED PROFESSIONAL RESPONSIBLE FOR BMP OVERSIGHT (IF NOT THE SAME AS THE PLAN PREPARER), AND A REPRESENTATIVE OF THE MONTGOMERY COUNTY CONSERVATION DISTRICT TO AN ON-SITE PRE-CONSTRUCTION MEETING. UPON INSTALLATION OR STABILIZATION OF ALL PERIMETER SEDIMENT CONTROL BMPs AND AT LEAST 3 DAYS PRIOR TO PROCEEDING WITH THE BULK EARTH DISTURBANCE CTIVITIES, THE PERMITTEE OR CO-PERMITTEE SHALL PROVIDE NOTIFICATION TO THE DEPARTMENT OR UTHORIZED CONSERVATION DISTRICT. AT LEAST 3 DAYS PRIOR TO STARTING ANY EARTH ISTURBANCE ACTIVITIES, OR EXPANDING INTO AN AREA PREVIOUSLY UNMARKED, THE PENNSYLVANIA ONE CALL SYSTEM INC. SHALL BE NOTIFIED AT 1-800-242-1776 FOR THE LOCATION OF EXISTING UNDERGROUND UTILITIES. CLEARING AND GRUBBING SHALL BE LIMITED ONLY TO THOSE AREAS DESCRIBED IN EACH STAGE. CESSATION OF ACTIVITY FOR 4 DAYS OR LONGER REQUIRES TEMPORARY STABILIZATION. NO MORE THAN 15,000 S.F. OF DISTURBED AREA SHALL REACH FINAL GRADE BEFORE INITIATING SEEDING AND MULCHING OPERATIONS.

THE LIMITS OF DISTURBANCE SHALL BE MARKED WITH SURVEY STAKES, POST & ROPE, CONSTRUCTION FENCE. ETC. PRIOR TO DISTURBANCE ACTIVITIES. ROUGH GRADE AREA OF PROPOSED CONSTRUCTION ENTRANCE TO EXISTING PARKING AREA AND INSTALL TIRE CLEANING AREA IN ACCORDANCE WITH DETAIL TO SERVE AS ACCESS TO SITE, INCLUDING TEMPORARY PIPE UNDER TIRE CLEANING AREA TO ALLOW FOR EXISTING DRAINAGE TO PASS THROUGH THIS AREA.

. PLACE ORANGE CONSTRUCTION FENCE/SILT SOCK/TREE PROTECTION FENCING AS DEPICTED ON THE PLANS. FENCING SHALL BE PLACED DOWNSTREAM OF ALL EXCAVATED AREAS OR TOPSOIL STOCKPILING AREAS. UPON INSTALLATION OR STABILIZATION OF PERIMETER SEDIMENT CONTROL BMPS AND AT LEAST 3 DAYS PRIOR TO PROCEEDING WITH THE BULK EARTH DISTURBANCE ACTIVITIES. THE PERMITTEE OR CO-PERMITTEE SHALL PROVIDE NOTIFICATION TO THE DEPARTMENT OR AUTHORIZED CONSERVATION

INSTALL SKIMMER DEVICE PER DETAIL ON EXISTING OUTLET STRUCTURE IN EXISTING BASIN. SKIMMER TO REMAIN IN PLACE AS PART OF SEDIMENT BASIN A STRUCTURES THROUGHOUT CONSTRUCTION ACTIVITIES AS DESCRIBED BELOW. BEGIN DEMOLITION ACTIVITIES ASSOCIATED WITH REMOVAL OF EXISTING DWELLINGS, DRIVEWAYS AND ACCESSORY STRUCTURES.

CLEAR AND GRUB AREA REQUIRED FOR SEDIMENT BASIN A. AVOID DISTURBING SILT FENCE/SOCK URING CLEARING OPERATIONS. IF SILT FENCE/SOCK DISTURBANCE WOULD BE UNAVOIDABLE IN CERTAIN AREAS, CLEAR AND GRUB THE AFFECTED AREAS FIRST AND IMMEDIATELY PLACE SILT ENCE/SOCK UPON CONCLUSION OF EACH DAY'S WORK.

CONSTRUCT AND STABILIZE SEDIMENT BASIN A, INCLUDING OUTFALL STRUCTURE, CLEANOUT POST, SKIMMER, AND SPILLWAY. THE CONTRACTOR SHALL BE RESPONSIBLE FOR STABILIZING THE BASIN IMMEDIATELY UPON CONSTRUCTION. STABILIZATION SHALL CONSIST OF EITHER SEEDING AND MULCHING PER THE SEEDING REQUIREMENTS. OR BY INSTALLATION OF EROSION CONTROL MATTING (NORTH AMERICAN GREEN S-75. OR APPROVED EQUAL). SEDIMENT BASIN BERMS SHALL BE STABILIZED WITH EROSION CONTROL MATTING (NORTH AMERICAN GREEN S-75. OR APPROVED EQUAL) IN ALL AREAS DEPICTED ON THE PLANS. IF EROSION OCCURS WITHIN OR ON THE BASIN BERMS. THEY SHALL BE STABILIZED IMMEDIATELY WITH EROSION CONTROL MATTING (NORTH AMERICAN GREEN S-75 OR APPROVED FOLIAL). THE SEDIMENT RASINS, AND ASSOCIATED OLITLET WORKS AND PROTECTION SHALL BE CONSTRUCTED. STABILIZED AND FUNCTIONAL PRIOR TO ROUGH GRADING OF THE ROADWAY OR LIPSLOPE DISTURBANCE, ANY ACCUMULATED SEDIMENT WITHIN THE TRAPS SHALL BE REMOVED AFTER EACH RAINFALL EVENT AND AT WEEKLY INTERVALS. ALL DESIGNATED UPLAND IMPROVEMENTS THAT ARE TO BE MANAGED BY A TEMPORARY BASIN MUST BE DIRECTED TO THAT FACILITY DURING CONSTRUCTION.

. CLEAR AND GRUB REMAINDER OF DISTURBED AREAS. STRIP TOPSOIL WITHIN AREAS OF PROPOSED EARTHWORK AND STOCKPILE ACCORDING TO PLANS. ADEQUATE CONVEYANCE OF RUNOFF FROM ALL ISTURBED AREAS TO SEDIMENT BASIN A SHALL BE MAINTAINED THROUGHOUT CONSTRUCTION, PRIOR O THE INSTALLATION OF AND FUNCTIONALITY OF PROPOSED STORM SEWERS. AS PART OF ROUGH GRADING OF DRIVE A, A WATERBAR SHALL BE INSTALLED ACROSS THE PROPOSED DRIVEWAY TO NSURE RUNOFF FROM DISTURBED AREAS REMAINS ONSITE AND DIRECTED TOWARD THE SEDIMENT

BEGIN BULK EXCAVATION ACTIVITIES FOR PROPOSED DRIVES, PARKING AREAS AND BUILDING PAD AREAS AND STABILIZE.

BEGIN CONSTRUCTION OF STORM SEWER STRUCTURES AND PIPING, ENDWALLS, AND RIP-RAP APRONS. STORM RUN A SHALL BE CONSTRUCTED WITH TEMPORARY TERMINAL PIPE RUNS INTO SEDIMENT BASIN AS SHOWN ON PLANS. STONE INLET FILTERS SHALL BE PLACED AROUND ALL INLETS THAT DO NOT DRAIN TO A SEDIMENT CONTROL FACILITY AND ALL LAWN INLETS

9. BEGIN INSTALLATION OF SANITARY SEWER FACILITIES AND WATER SERVICES. REFER TO UTILITY LINE EXCAVATION MEASURES.

N. INSTALL CONCRETE WASHOUT AREA IN ACCORDANCE WITH PLAN AND DETAILS. BEGIN CONSTRUCTION OF BUILDINGS B. C AND D. IF DRIVES ARE NOT STABILIZED. ACCESS TO THE CONSTRUCTED BUILDINGS SHALL BE STABILIZED FOR CONSTRUCTION VEHICLE ACCESS.

1. UPON STABILIZATION OF BUILDING C AND ASSOCIATED PARKING AND DRIVE AREAS. THE INSTALLATION OF RAIN GARDEN 'A' MAY BEGIN. REFER TO SPECIFIC CONSTRUCTION SEQUENCE FOR THESE BMPS LOCATED ON THE STORM AND CONSTRUCTION DETAILS AND LANDSCAPE & LIGHTING DETAILS SHEETS. CONSTRUCT AND STABILIZE AS SHOWN ON PLANS, INCLUDING OUTLET STRUCTURES UNDERDRAIN AND PIPING. STABILIZE IMMEDIATELY IN ACCORDANCE WITH PLAN DETAILS. RAIN GARDEN SHALL NOT RECEIVE ANY STORMWATER RUNOFF ONCE CONSTRUCTED UNTIL BUILDING C HAS BEEN CONSTRUCTED, AT WHICH TIME THE ROOF DRAINS FROM THE BUILDING SHALL BE PIPED TO THE RAIN GARDEN. THE INSTALLATION OF INFILTRATION RAIN GARDEN "A" IS A CRITICAL STAGE OF PLEMENTATION OF THE PCSM PLAN AND REQUIRE LICENSED PROFESSIONAL OVERSIGN NFAVORABLE CONDITIONS ARE ENCOUNTERED (I.E. GROUNDWATER AND/OR BEDROCK, ETC.), THE OWNER AND ENGINEER SHALL BE NOTIFIED TO DETERMINE THE APPROPRIATE REMEDY. THIS MAY REQUIRE ADJUSTING THE DESIGN AND/OR LOCATION OF THE PROPOSED FACILITY, INCLUDING POSSIBLE ADJUSTMENT TO THE FACILITY ELEVATION OR LOCATION.

2. CONSTRUCT AND STABILIZE BASIN A2, INCLUDING OUTFALL STRUCTURE AND SPILLWAY. THE ISTALLATION OF BASIN "A2" IS A CRITICAL STAGE OF IMPLEMENTATION OF THE PCSM PLAN AND ${ t QUIRE LICENSED PROFESSIONAL OVERSIGHT.}$ THE CONTRACTOR SHALL BE RESPONSIBLE FOR ABILIZING THE BASIN IMMEDIATELY UPON CONSTRUCTION. STABILIZATION SHALL CONSIST OF EITHER SEEDING AND MULCHING PER THE SEEDING REQUIREMENTS. OR BY INSTALLATION OF EROSION CONTROL MATTING (NORTH AMERICAN GREEN S-75. OR APPROVED EQUAL). SEDIMENT BASIN BERMS SHALL BE STABILIZED WITH EROSION CONTROL MATTING (NORTH AMERICAN GREEN S-75. OR APPROVED FQUAL) IN ALL AREAS DEPICTED ON THE PLANS. IF EROSION OCCURS WITHIN OR ON THE BASIN BERMS THEY SHALL BE STABILIZED IMMEDIATELY WITH EROSION CONTROL MATTING (NORTH AMERICAN GREEN S-75 OR APPROVED EQUAL). ADDITIONALLY. THE OUTLET CHANNEL GRADING AREA SHALL BE STABILIZED. IMMEDIATELY WITH EROSION CONTROL MATTING (NORTH AMERICAN GREEN S-75 OR APPROVED EQUAL). INSTALL ROCK FILTER DOWNGRADE OF BASIN OUTLET. ROCK FILTER TO REMAIN IN PLACE UNTIL VEGETATION IS ESTABLISHED IN BASIN.

13. UPON STABILIZATION OF BUILDING PADS FOR BUILDINGS B, C AND D, AND ASSOCIATED DRIVE AISLES AND PARKING AREAS, INSTALL TEMPORARY DIVERSION SILT SOCK, INSTALL STRUCTURE B1 AND EMPORARY PIPE FROM INLET A2 TO B1. REMOVE SEDIMENT BASIN A AND CONSTRUCT AND STABILIZE INDERGROUND BASIN A1, INCLUDING OUTFALL STRUCTURE. REFER TO BMP SEQUENCE OF DISTRUCTION FOR DETAILED SEQUENCE OF CONSTRUCTION FOR THE INSTALLATION OF THE PERMANENT UNDERGROUND DETENTION SYSTEM. THE CONTRACTOR SHALL BE RESPONSIBLE FOR STABILIZING THE BASIN IMMEDIATELY UPON CONSTRUCTION. REFER TO DETAIL LOCATED ON THE STORM AND CONSTRUCTION DETAILS SHEET. THE INSTALLATION OF UNDERGROUND STORMWATER CILITY IS A CRITICAL STAGES OF IMPLEMENTATION OF THE PCSM PLAN AND REQUIRE LICENSED

4. INSTALL REMAINDER OF UNDERGROUND UTILITIES. REFER TO UTILITY LINE EXCAVATION MEASURES. FINISH GRADE, SEED AND MULCH EACH AREA OF DISTURBANCE IMMEDIATELY AFTER CONSTRUCTION IS

5. CONSTRUCT ALL PROPOSED CURBING. INSTALL AMENDED SOILS IN LOCATIONS INDICATED ON PCSWM PLAN. THE INSTALLATION OF AMENDED SOILS AREAS IS A CRITICAL STAGES OF IMPLEMENTATION OF THE PCSM PLAN AND REQUIRE LICENSED PROFESSIONAL OVERSIGHT. PLACE AGGREGATE BASE DURSE AND BITUMINOUS BINDER COURSES FOR ROADWAY (REFER TO ROADWAY CONSTRUCTION DETAILS AND NOTES).

UPON REMOVAL OF ALL TEMPORARY FACILITIES AND COMPLETION OF ALL EARTH DISTURBANCE. REMOVE ALL SILT FENCING AND TREE PROTECTION FENCING UPON ESTABLISHMENT OF 70% UNIFORM PERENNIAL VEGETATION OVER UPSLOPE DRAINAGE AREA. AREAS DISTURBED DURING THE REMOVAL OF THE CONTROLS MUST BE STABILIZED. THE MONTGOMERY COUNTY CONSERVATION DISTRICT AND PENNSBURG BOROUGH SHALL BE NOTIFIED PRIOR TO REMOVAL OF ANY EROSION CONTROLS. THE MONTGOMERY COUNTY CONSERVATION DISTRICT MAY REQUIRE A SITE INSPECTION PRIOR TO THE REMOVAL OF SUCH FACILITIES

7. WITHIN 30 DAYS AFTER THE COMPLETION OF EARTH DISTURBANCE ACTIVITIES AUTHORIZED BY THIS PERMIT, INCLUDING THE PERMANENT STABILIZATION OF THE SITE AND PROPER INSTALLATION OF PCSM BMPs IN ACCORDANCE WITH THE APPROVED PCSM PLAN. OR UPON SUBMISSION OF THE NOT OF SOONER, THE PERMITTEE SHALL FILE WITH THE DEPARTMENT OR AUTHORIZED CONSERVATION DISTRICT A STATEMENT SIGNED BY A LICENSED PROFESSIONAL AND BY THE PERMITTEE CERTIFYING THAT WORK HAS BEEN PERFORMED IN ACCORDANCE WITH THE TERMS AND CONDITIONS OF THIS PERMIT AND THE APPROVED E&S AND PCSM PLANS. COMPLETION CERTIFICATES ARE NEEDED TO ENSURE THAT ALL WORK IS PERFORMED IN ACCORDANCE WITH THE TERMS AND CONDITIONS OF THE PERMIT AND THE APPROVED **E&S AND PCSM PLANS**

EROSION CONTROL NOTES

ENSURE ADEQUATE FUNCTION OF THE TEMPORARY CONTROLS, A MAINTENANCE PROGRAM SHALL BE INITIATED WHICH INCLUDES THE OWING AT A MINIMUM. ALSO, ALL MAINTENANCE DURING CONSTRUCTION AND PRIOR TO FINAL STABILIZATION OF THE SITE SHALL BE. A COPY OF THE APPROVED EROSION AND SEDIMENT CONTROL PLAN MUST BE AVAILABLE AT THE PROJECT SITE AT ALL TIMES.

I. THE OPERATOR SHALL ASSURE THAT THE APPROVED EROSION AND SEDIMENT CONTROL PLAN IS PROPERLY AND COMPLETELY

BEFORE INTIATING ANY REVISIONS TO THE APPROVED EROSION AND SEDIMENT CONTROL PLAN OR REVISIONS TO OTHER PLANS WHICH Y AFFECT THE EFFECTIVENESS OF THE APPROVED E&S CONTROL PLAN, THE OPERATOR MUST RECEIVE APPROVAL OF THE REVISIONS. ROM THE MONTGOMERY COUNTY CONSERVATION DISTRICT

UNTIL THE SITE ACHIEVES FINAL STABILIZATION. THE PERMITEE AND CO-PERMITEE SHALL ASSURE THE BEST MANAGEMENT PRACTICES RE IMPLEMENTED, OPERATED, AND MAINTAINED PROPERLY AND COMPLETELY, MAINTENANCE SHALL INCLUDE INSPECTIONS OF ALL BEST MANAGEMENT PRACTICE FACILITIES ON A WEEKLY BASIS AND AFTER ALL MAJOR STORM EVENTS. THE OPERATOR SHALL MAINTAIN AND AKE AVAILABLE TO THE MONTGOMERY COUNTY CONSERVATION DISTICT COMPLETE. WRITTEN INSPECTION LOGS OF ALL THOSE ECTIONS. ALL MAINTENANCE WORK, INCLUDING CLEANING, REPAIR, REPLACEMENT, REGRADING, RESEEDING, AND RESTABILIZATION

. IMMEDIATELY UPON DISCOVERING UNFORESEEN CIRCUMSTANCES POSING THE POTENTIAL FOR ACCELERATED EROSION AND/OR IMENT POLLUTION, THE OPERATOR SHALL IMPLEMENT APPROPRIATE BEST MANAGEMENT PRACTICES TO ELIMINATE POTENTIAL FOR

THE CONTRACTOR IS ADVISED TO RECOME THOROUGHLY FAMILIAR WITH THE PROVISIONS OF THE APPENDIX 64 PROSION CONTRO RULES AND REGULATIONS, TITLE 25, PART 1, DEPARTMENT OF ENVIRONMENTAL PROTECTION, SUBPART C, PROTECTION OF NATURAL ESOURCES, ARTICLE III, WATER RESOURCES, CHAPTER 102, EROSION CONTROL. 7. EROSION AND SEDIMENT BMPS MUST BE CONSTRUCTED. STABILIZED. AND FUNCTIONAL BEFORE SITE DISTURBANCE BEGINS WITHIN THE

IMMEDIATELY AFTER EARTH DISTURBANCE ACTIVITIES CEASE. THE OPERATOR SHALL STABILIZE ANY AREAS DISTURBED BY THE CITIVITIES, DURING NON-GERMINATING PERIODS, MULCH MUST BE APPLIED AT THE SPECIFIED RATES, DISTURBED AREAS WHICH ARE NOT AT FINISHED GRADE AND WHICH WILL BE REDISTURBED WITHIN ONE YEAR MUST BE STABILIZED IN ACCORDANCE WITH THE TEMPORARY VEGETATIVE STABILIZATION SPECIFICATIONS. DISTURBED AREAS WHICH ARE AT FINISHED GRADE OR WHICH WILL NOT BE REDISTURBED WITHIN ONE YEAR MUST BE STABILIZED IN ACCORDANCE WITH THE PERMANENT VEGETATIVE STABILIZATION SPECIFICATIONS. DROSEEDING IS NOT CONSIDERED STABILIZATION UNTIL IT GERMINATES. A STOCKPILE OF WOOD CHIPS, HAY BALES, OR ACCEPTABLE

9. NO SILT FENCE SHALL OUTLET ONTO EXPOSED EARTH. 10. SEDIMENT MUST BE REMOVED FROM SILT FENCE WHENEVER ACCUMULATION REACHES 1/2 ABOVE GROUND-HEIGHT OF SILT FENCING. NY SILT FENCING THAT HAS BEEN UNDERMINED OR TOPPED SHALL BE REPLACED WITH ROCK FILTER OUTLETS IMMEDIATEL

2. STORMWATER INLETS MUST BE PROTECTED WHERE INDICATED UNTIL THE TRIBUTARY AREAS ARE STABILIZED. SEDIMENT MUST BE REMOVED FROM INLET PROTECTION AFTER EACH STORM EVENT.

3. STOCKPILE HEIGHTS MUST NOT EXCEED 35 FEET. STOCKPILE SLOPES MUST BE 2:1 OR FLATTER.

14. HAY OR STRAW MULCH MUST BE APPLIED AT 3.0 TONS PER ACRE.

COMPLETED THE SAME DAY.

MULCH MATERIALS MUST BE MAINTAINED ON THE PROJECT SITE.

STRAW MULCH SHALL BE APPLIED IN LONG STRANDS, NOT CHOPPED OR FINELY BROKEN.

. NO SEDIMENT-LADEN WATER SHALL LEAVE THE SITE WITHOUT FIRST BEING FILTERED.

16. AFTER FINAL SITE STABILIZATION HAS BEEN ACHIEVED, TEMPORARY EROSION AND SEDIMENTATION CONTROLS MUST BE REMOVED. DISTURBED DURING REMOVAL OF THE CONTROLS MUST BE STABILIZED.

. AN AREA SHALL BE CONSIDERED TO HAVE ACHIEVED FINAL STABILIZATION WHEN IT HAS REACHED A MINIMUM UNIFORM 70% PERENNI ÆGETATIVE COVER OR OTHER PERMANENT NON-VEGETATIVE COVER WITH A DENSITY SUFFICIENT TO RESIST ACCELERATED SURFACE ROSION AND SUBSURFACE CHARACTERISTICS SUFFICIENT TO RESIST SLIDING AND OTHER MOVEMENTS.

3. TEMPORARY CONSTRUCTION ENTRANCES SHALL BE PROVIDED AT ALL POINTS OF INGRESS/EGRESS TO DISTURBED AREAS. 9. ALL INSPECTIONS SHALL BE RECORDED AND KEPT ON FILE IN ACCORDANCE WITH THE NPDES PERMIT REQUIREMENTS.). SEDIMENT BASIN(S) MUST BE STRUCTURALLY SOUND AND PROTECTED FROM UNAUTHORIZED ACTS OF THIRD PARTIES.

LIMIT ADVANCE CLEARING AND GRUBBING OPERATIONS TO A DISTANCE EQUAL TO TWO TIMES THE LENGTH OF PIPE INSTALLATION THAT CAN BE COMPLETED IN ONE DAY.

B. WORK CREWS AND EQUIPMENT FOR TRENCHING, PLACEMENT OF PIPE, PLUG CONSTRUCTION AND BACKFILLING WILL BE SELF

CONTAINED AND SEPARATE FROM CLEARING AND GRUBBING AND SITE RESTORATION AND STABILIZATION OPERATIONS C. ALL SOIL EXCAVATED FROM THE TRENCH WILL BE PLACED ON THE UPHILL SIDE OF THE TRENCH. D. LIMIT DAILY TRENCH EXCAVATION TO THE LENGTH OF PIPE PLACEMENT, PLUG INSTALLATION AND BACKFILLING THAT CAN BE

E. WATER THAT ACCUMULATES IN THE OPEN TRENCH WILL BE COMPLETELY REMOVED BY PUMPING BEFORE PIPE PLACEMENT AND/OR BACKFILLING BEGINS. ALL PUMPED WATER MUST BE FILTERED.

F. IMMEDIATELY FOLLOWING PIPE PLACEMENT AND TRENCH BACKFILLING. THE DISTURBED AREA WILL BE GRADED TO FINAL CONTOURS AND APPROPRIATE TEMPORARY EROSION AND SEDIMENT POLLUTION CONTROL MEASURES/FACILITIES WILL BE INSTALLED. SEEDING AND MULCHING OF ALL DISTURBED AREAS SHALL BE COMPLETED IMMEDIATELY. MULCH WITH MULCH CONTROL NETTING OR EROSION CONTROL BLANKETS MUST BE INSTALLED ON ALL SLOPES 3:1 OR GREATER THE OPERATOR SHALL REMOVE FROM THE SITE RECYCLE OR DISPOSE OF ALL RUIL DING MATERIAL AND WASTES IN ACCORDANCE WIT

HE DEPARTMENT'S SOLID WASTE MANAGEMENT REGULATIONS AT 25 PA. CODE 260.1 ET SEQ., 271.1 ET SEQ., AND 287.1 ET SEQ. THE

I. SEDIMENT REMOVED FROM BMPS SHALL BE DISPOSED OF IN LANDSCAPED AREAS OUTSIDE OF STEEP SLOPES. WETLANDS. ODPLAINS, OR DRAINAGE SWALES AND IMMEDIATELY STABILIZED, OR PLACED IN TOPSOIL STOCKPILES 5. THERE ARE NO IDENTIFIED OR KNOWN GEOLOGICAL FORMATIONS / SOILS CONDITIONS PRESENT ON THE SITE THAT WOULD HAVE THE

ITRACTOR SHALL NOT BURY, DUMP, OR DISCHARGE ANY BUILDING MATERIAL WASTES AT THE SITE.

SEEDING NOTES

		SEEDING KATES	
	AMOUNT PER		AMOUNT PER
SEED MIX OPTIONS:	1,0000 SQ. FT.		ACRE
 ANNUAL RYE GRASS 	1/2 LB.		15 LBS.
SPRING OATS	2.5 LBS.		96 LBS.
WINTER RYE	3.4 LBS.		112 LBS.
RECOMMENDED FERTILIZATION RATE			
FERTILIZER 10-10-10			500 LBS.
LIME			1 TONS
MULCH			3 TONS

OTE: UPON TEMPORARY CESSATION OF AN EARTH DISTURBANCE OR ANY STAGE OR PHASE OF AN ACTIVITY WHERE A CESSATION OF EARTH DISTURBANCE ACTIVITIES EXCEED 4 DAYS, THE SITE SHALL BE IMMEDIATELY SEEDED, MULCHED OR OTHERWISE PROTECTED LERATED EROSION AND SEDIMENTATION PENDING FUTURE EARTH DISTURBANCE ACTIVITIES.

PER	MANENT SEEDING		SEEDING RATES	
SEE	ED MIX OPTIONS:	AMOUNT PER 1,0000 SQ. FT.	SEEDING RATES	AMOUNT F
WEI	LL DRAINED (MOWED):			
1.	TALL FESCUE, or	1-3/4 LBS.		75 LBS.
	FINE FESCURE, or	1 LB.		40 LBS.
	KENTUCKY BLUEGRASS, PLUS	3/4 LB.		30 LBS.
	RED TOP, or	1/2 LB.		3 LBS.
	,	1/2 LB.		20 LBS.
2.	TALL FESCUE	1-1/2 LB.		60 LBS.
	FINE FESCUE	1/2 LB.		15 LBS.
WEI	LL DRAINED (NOT MOWED):			
3.	BIRDSFOOT TREFOIL	1/2 LB.		10 LBS.
	TALL FESCUE	1 LB.		35 LBS.
4.	FLATPEA	3/4 LB.		30 LBS.
	PERRENIAL RYEGRASS	1/2 LB.		25 LBS.
5.	PERRENIAL RYEGRASS	1 LB.		40 LBS.
	TRIPLEX BLEND			
	ORLY DRAINED (MOWED AND NO			
6.	BIRDSFOOT TREFOIL			10 LBS.
	TALL FESCUE	1 LB.		35 LBS.
	DRLY DRAINED (NOT MOWED):			
7.	BIRDSFOOT TREFOIL	1/2 LB.		10 LBS.

ANDROPOGON GLOMERATUS

RECOMMENDED FERTILIZATION RATE FERTILIZER

NOTE: PRIOR TO PLACING TOPSOIL THE SURGRADE MUST FIRST BE SCARIFIED OR LOOSENE PTH OF 3"-5" TO PERMIT BONDING OF THE TOPSOIL. AT A MINIMUM, TOPSOIL MUST BE PLACED AT A DEPTH EQUAL TO THAT PRIOR TO CONSTRUCTION OR 6" WHICHEVER IS GREATEF TOPSOIL SHOULD NOT BE HANDLED WHEN FROZEN OR EXCESSIVELY WET. FERTILIZER AND LIM PLICATION RATES SHALL BE AS DETERMINED BY SOILS TEST RESULTS.

IN ACCORDANCE WITH SOILS TEST RESULTS


IN ACCORDANCE WITH SOILS TEST RESULTS


1,000 LBS OF 10-10-20 IF NOT TESTED

(6 TONS IF NOT TESTED)

-1% OUTSLOPE

WATERBAR

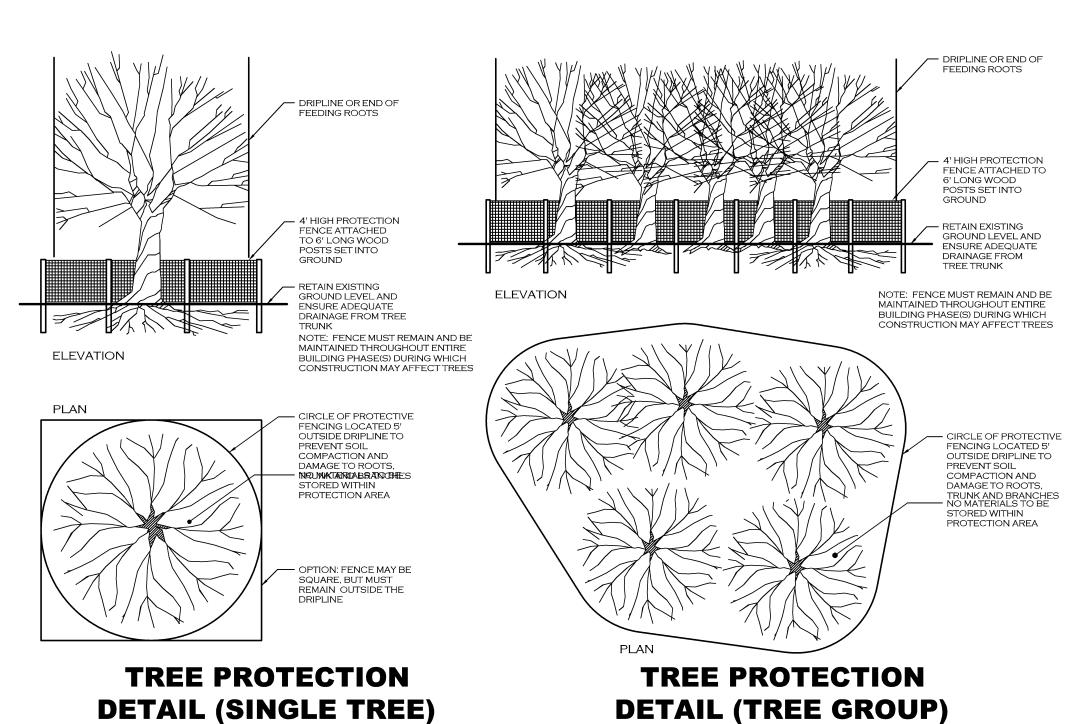

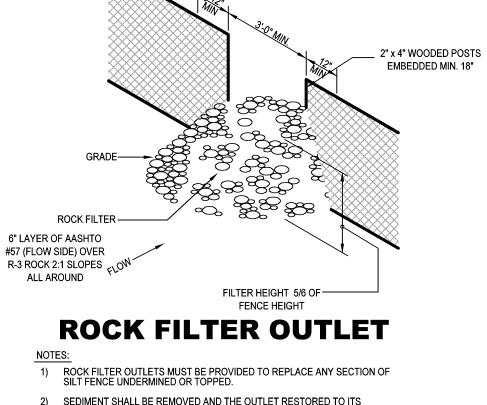

- SEDIMENT SHALL BE REMOVED AND THE OUTLET RESTORED TO ITS ORIGINAL DIMENSIONS WHEN SEDIMENT HAS ACCUMULATED TO 1/3 HEIGHT OF THE OUTLET.
- 3) FILTER CLOTH TO BE SECURELY ATTACHED TO STAKES.

STOCKPILED MATERIAL

SIDE SLOPE = 2:1 (MAX.)

MATERIAL SHALL NOT

FILL THIS AREA

STOCKPILED

TOE ANCHOR TRENCH

STOCKPILE CONTROL


- FILTER FABRIC FENCE

COMPACTED BACKFILL


HEIGHT = 35' (MAX.)

SILT FENCE DETAIL)

- 4) 2"X4"X42" WOODED POSTED TO BE EMBEDDED A MINIMUM OF 18". IF REQUIRED, ADDITIONAL BRACING IS TO BE PROVIDED.
- THE STRUCTURE IS TO BE CHECKED REGULARLY TO INSURE THAT IT IS STRUCTURALLY SOUND AND HAS NOT BEEN DAMAGED BY EROSION OR CONSTRUCTION EQUIPMENT.

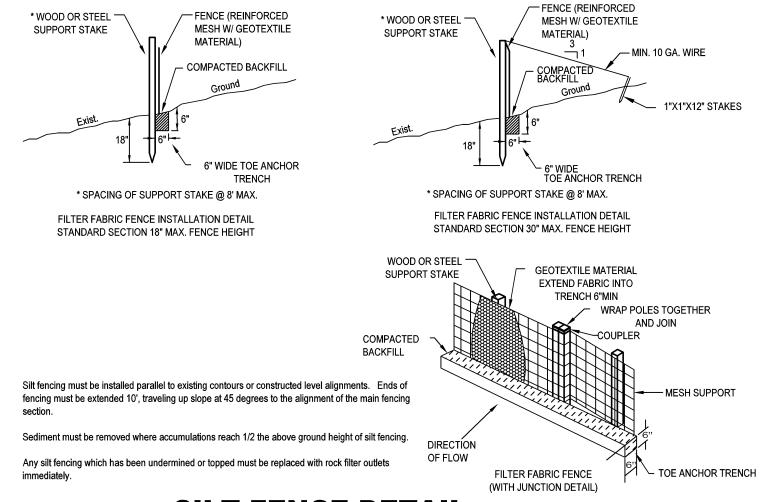

SILT FENCE DETAIL

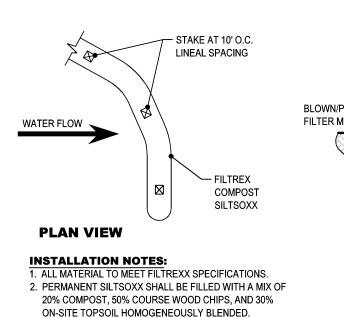


ON-SITE TOPSOIL HOMOGENEOUSLY BLENDED. (TEMPORARY SILTSOXX SHALL BE FILLED WITH

3. PERMANENT SILTSOXX SHALL BE IMMEDIATELY SEEDED WITH A MIX OF 50% PERENNIAL RYE GRASS AND 50% TO BE SEEDED) 4. SILTSOXX SHALL BE PLACED AS SHOWN ON THE PLAN.

WOODCHIPS ONLY

CREEPING RED FESCUE. (TEMPORARY SILTSOXX ARE NOT 5. SILTSOXX SHALL BE LEFT IN PLACE AS A PERMANENT BMP (EXCEPT WHERE NOTED AS "TEMPORARY" ON PLAN).

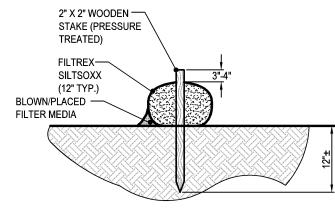

MAINTENANCE NOTES:

SECTION


IRRIGATE SEEDED SILTSOXX REGULARLY AS NEEDED FOR THE FIRSTGROWING SEASON AND AS NEEDED THEREAFTER TO ESTABLISH AND MAINTAIN A DENSE STAND OF VEGETATION OVER SILTSOXX. 2. INSPECT SILTSOXX MONTHLY AND FOLLOWING LARGE

STORM EVENTS. A. REPLACE WOOD STAKES AS NEEDED TO MAINTAIN

PLACEMENT OF SILTSOXX. B. IF MINOR DAMAGE TO THE SILTSOXX OUTER LINING OCCURS, REPLACE ANY LOST FILLING MATERIAL AND MEND HOLE WITH HEAVY SYNTHETIC STRING. OVERLAY LARGER HOLES WITH GEOTEXTILE FABRIC AND LASH


TOGETHER WITH HEAVY SYNTHETIC STRING. C. IF A PORTION OF SILTSOXX IS DISPLACED OR DAMAGED BEYOND REPAIR, REPLACE WITH SAME OR SIMILAR MATERIAL; IF UNAVAILABLE, INFILL WITH A FILTER BERM CONSTRUCTED OF OPEN GRADE CRUSHED STONE TO MATCH HEIGHT OF EXISTING SILTSOXX.


SILTSOXX DETAILS

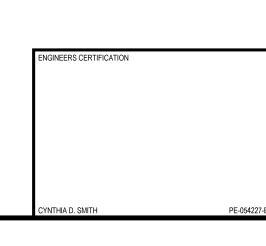

CDS Sht_ZES-DET 10-18-2017 N.T.S.

0 8 7 9 5 4 8

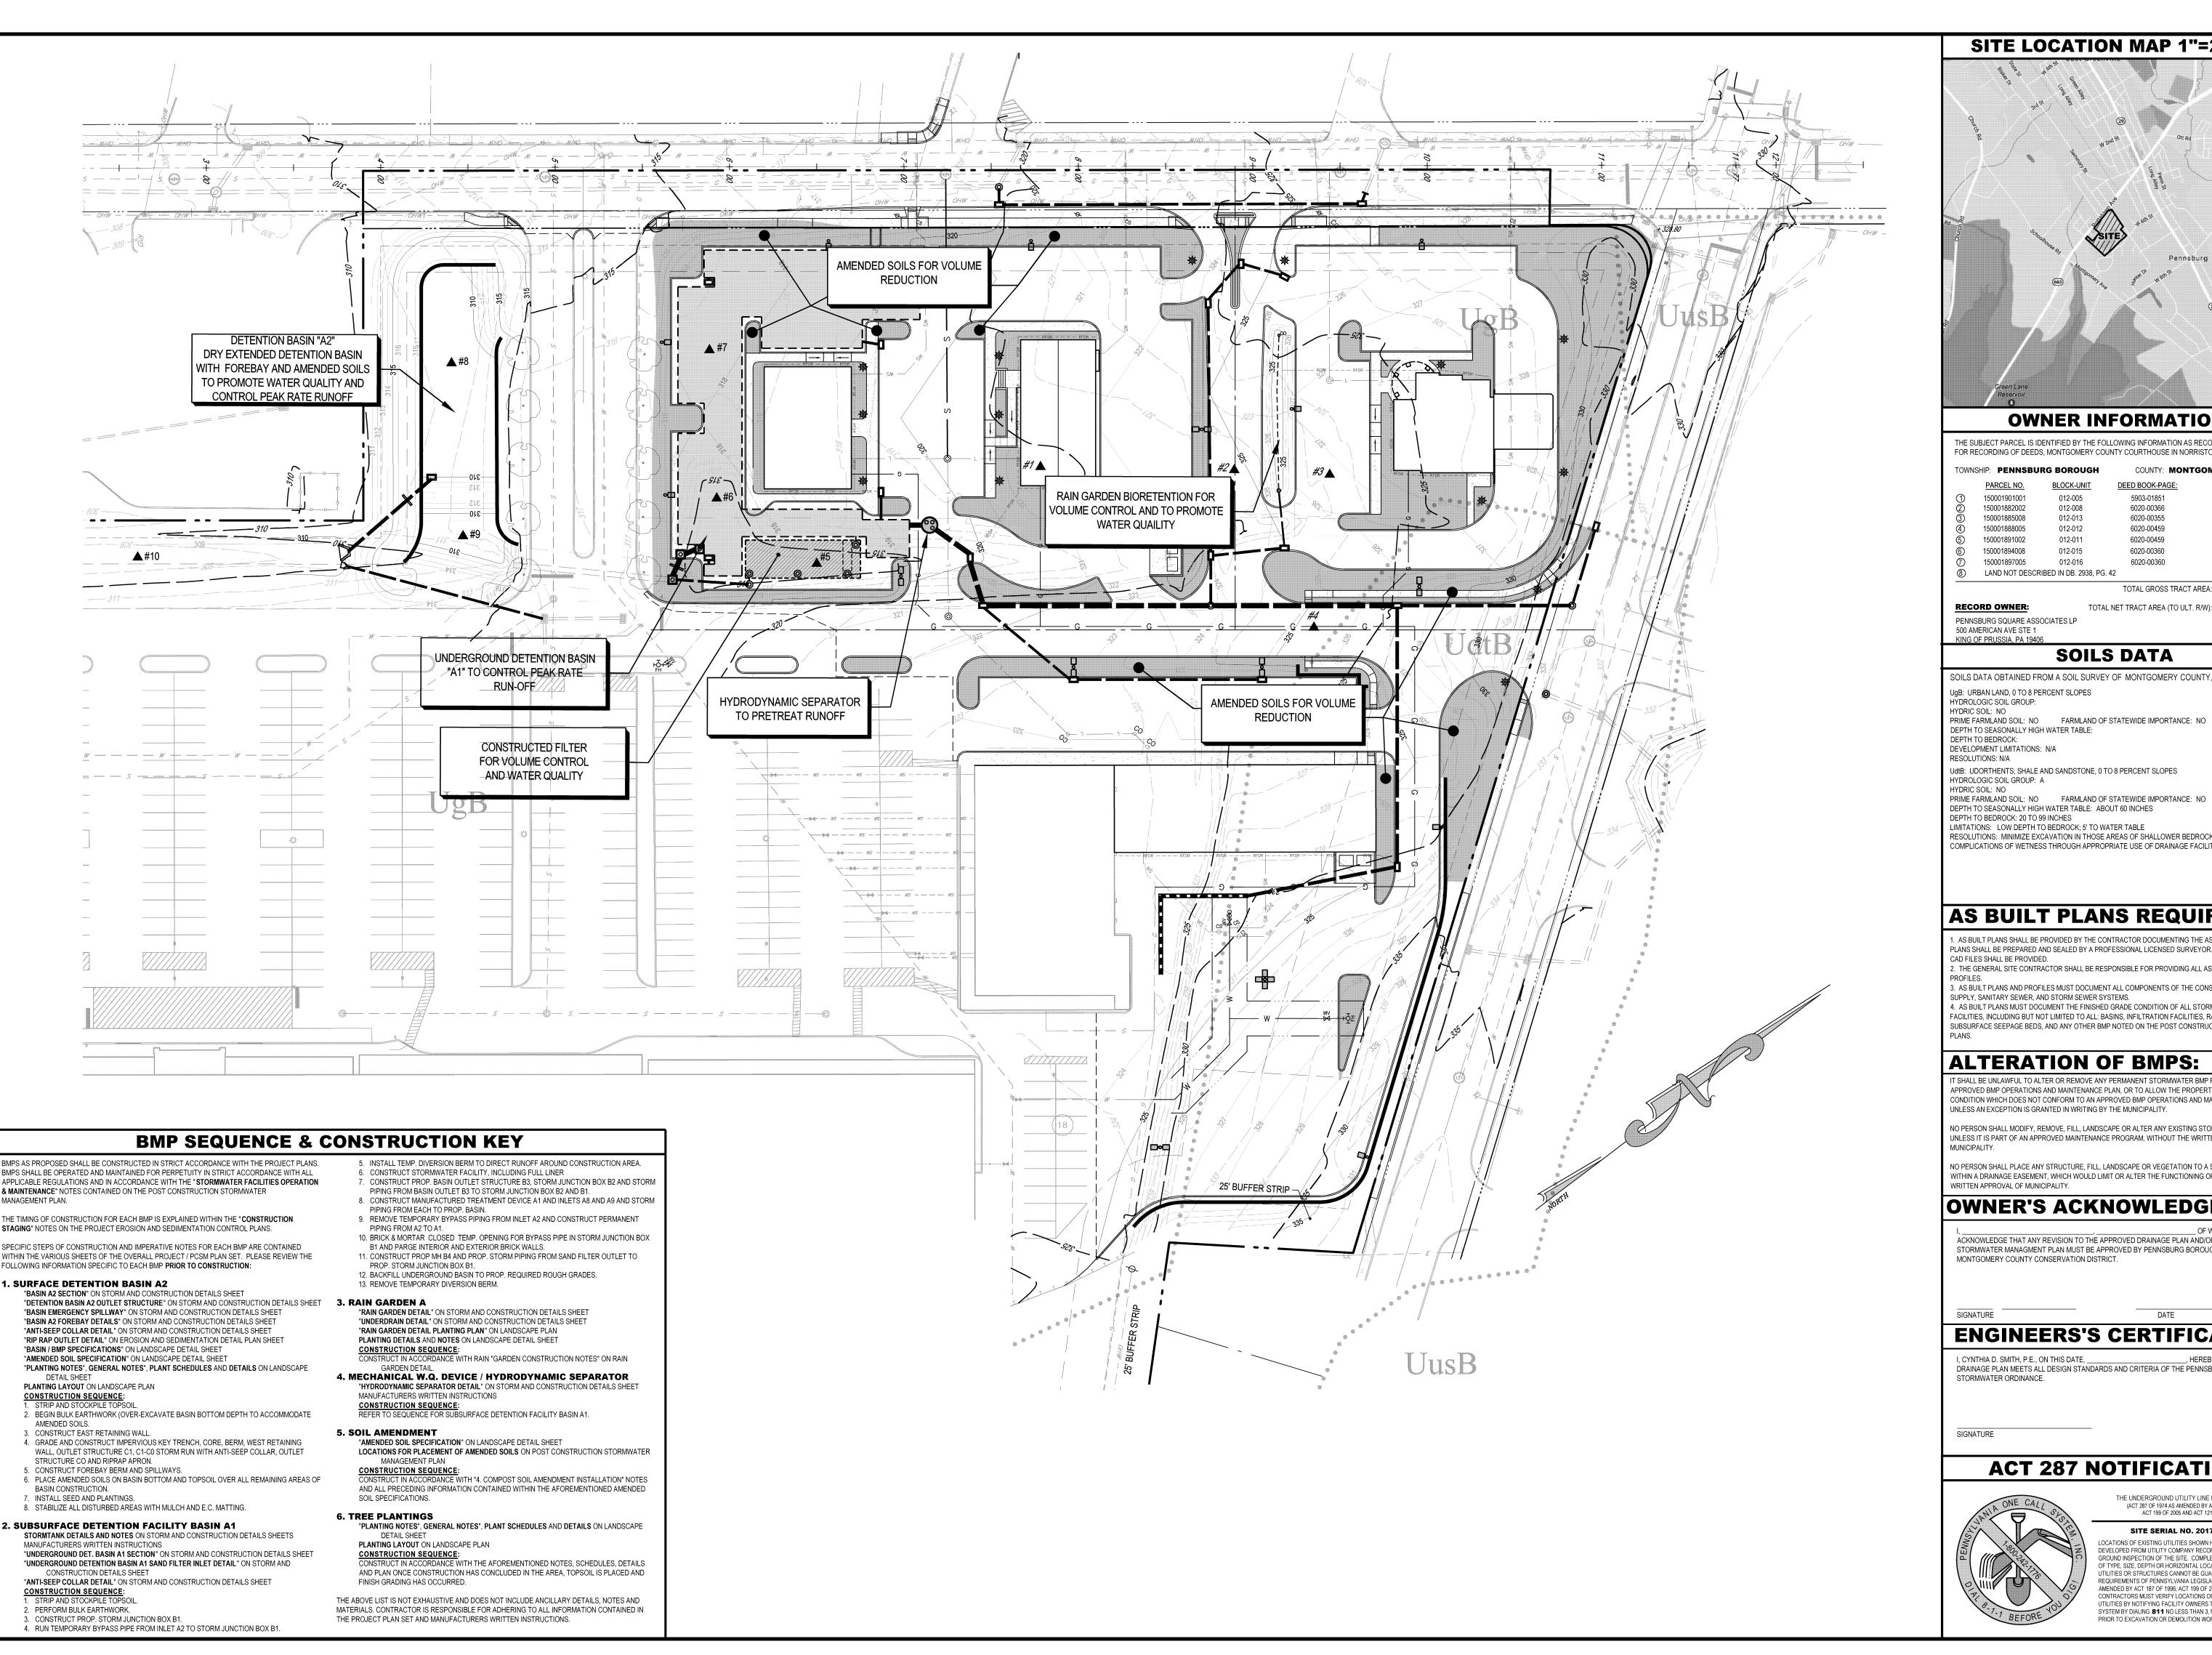

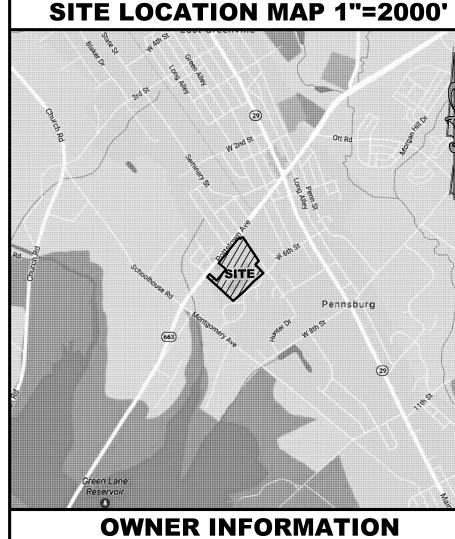

THE SUBJECT PARCEL IS IDENTIFIED BY THE FOLLOWING INFORMATION AS RECORDED IN THE OFFICE FOR RECORDING OF DEEDS, MONTGOMERY COUNTY COURTHOUSE IN NORRISTOWN, PENNSYLVANIA.

OWN	ISHIP: PENNSBU	RG BOROUGH	COUNTY: MONT	GOMERY
	PARCEL NO.	BLOCK-UNIT	DEED BOOK-PAGE:	PARCEL AREA:
1	150001901001	012-005	5903-01851	13.2895 Ac.
2	150001882002	012-008	6020-00366	1.2556 Ac.
3	150001885008	012-013	6020-00355	0.3073 Ac.
4	150001888005	012-012	6020-00459	0.2484 Ac.
<u>5</u>	150001891002	012-011	6020-00459	0.2387 Ac.
6	150001894008	012-015	6020-00360	0.6476 Ac.
7	150001897005	012-016	6020-00360	0.1890 Ac.
8	LAND NOT DESCR	RIBED IN DB. 2938, PG.	42	0.2408 Ac.

TOTAL GROSS TRACT AREA: 16.9969 Ac. TOTAL NET TRACT AREA (TO ULT. R/W): 16.4169 Ac.

SOILS DATA

SOILS DATA OBTAINED FROM A SOIL SURVEY OF MONTGOMERY COUNTY, PENNSYLVANIA. UgB: URBAN LAND, 0 TO 8 PERCENT SLOPES

PRIME FARMLAND SOIL: NO FARMLAND OF STATEWIDE IMPORTANCE: NO DEPTH TO SEASONALLY HIGH WATER TABLE:

DEVELOPMENT LIMITATIONS: N/A

UdtB: UDORTHENTS, SHALE AND SANDSTONE, 0 TO 8 PERCENT SLOPES

DEPTH TO SEASONALLY HIGH WATER TABLE: ABOUT 60 INCHES

LIMITATIONS: LOW DEPTH TO BEDROCK; 5' TO WATER TABLE

RESOLUTIONS: MINIMIZE EXCAVATION IN THOSE AREAS OF SHALLOWER BEDROCK; REDUCE COMPLICATIONS OF WETNESS THROUGH APPROPRIATE USE OF DRAINAGE FACILITIES

AS BUILT PLANS REQUIRED:

1. AS BUILT PLANS SHALL BE PROVIDED BY THE CONTRACTOR DOCUMENTING THE AS-BUILT CONDITIONS. PLANS SHALL BE PREPARED AND SEALED BY A PROFESSIONAL LICENSED SURVEYOR. SEALED PLANS AND CAD FILES SHALL BE PROVIDED.

2. THE GENERAL SITE CONTRACTOR SHALL BE RESPONSIBLE FOR PROVIDING ALL AS BUILT PLANS AND 3. AS BUILT PLANS AND PROFILES MUST DOCUMENT ALL COMPONENTS OF THE CONSTRUCTED WATER SUPPLY, SANITARY SEWER, AND STORM SEWER SYSTEMS.

4. AS BUILT PLANS MUST DOCUMENT THE FINISHED GRADE CONDITION OF ALL STORM WATER BMP FACILITIES, INCLUDING BUT NOT LIMITED TO ALL: BASINS, INFILTRATION FACILITIES, RAIN GARDENS, SUBSURFACE SEEPAGE BEDS, AND ANY OTHER BMP NOTED ON THE POST CONSTRUCTION STORM WATER

ALTERATION OF BMPS:

IT SHALL BE UNLAWFUL TO ALTER OR REMOVE ANY PERMANENT STORMWATER BMP REQUIRED BY AN APPROVED BMP OPERATIONS AND MAINTENANCE PLAN, OR TO ALLOW THE PROPERTY TO REMAIN IN A CONDITION WHICH DOES NOT CONFORM TO AN APPROVED BMP OPERATIONS AND MAINTENANCE PLAN. UNLESS AN EXCEPTION IS GRANTED IN WRITING BY THE MUNICIPALITY.

NO PERSON SHALL MODIFY, REMOVE, FILL, LANDSCAPE OR ALTER ANY EXISTING STORMWATER BMP, UNLESS IT IS PART OF AN APPROVED MAINTENANCE PROGRAM, WITHOUT THE WRITTEN APPROVAL OF THE

NO PERSON SHALL PLACE ANY STRUCTURE, FILL, LANDSCAPE OR VEGETATION TO A STORMWATER BMP OR WITHIN A DRAINAGE EASEMENT, WHICH WOULD LIMIT OR ALTER THE FUNCTIONING OF THE BMP, WITHOUT


OWNER'S ACKNOWLEDGEMENT

ACKNOWLEDGE THAT ANY REVISION TO THE APPROVED DRAINAGE PLAN AND/OR POST CONSTRUCTIO STORMWATER MANAGMENT PLAN MUST BE APPROVED BY PENNSBURG BOROUGH AND THE MONTGOMERY COUNTY CONSERVATION DISTRICT.

ENGINEERS'S CERTIFICATION

I, CYNTHIA D. SMITH, P.E., ON THIS DATE, _ DRAINAGE PLAN MEETS ALL DESIGN STANDARDS AND CRITERIA OF THE PENNSBURG BOROUGH

ACT 287 NOTIFICATION

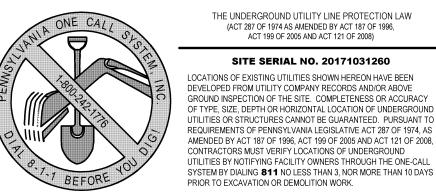

THE UNDERGROUND UTILITY LINE PROTECTION LAW (ACT 287 OF 1974 AS AMENDED BY ACT 187 OF 1996, ACT 199 OF 2005 AND ACT 121 OF 2008)

LOCATIONS OF EXISTING UTILITIES SHOWN HEREON HAVE BEEN EVELOPED FROM UTILITY COMPANY RECORDS AND/OR ABOVE OUND INSPECTION OF THE SITE. COMPLETENESS OR ACCURACY OF TYPE, SIZE, DEPTH OR HORIZONTAL LOCATION OF UNDERGROUND UTILITIES OR STRUCTURES CANNOT BE GUARANTEED. PURSUANT TO AMENDED BY ACT 187 OF 1996, ACT 199 OF 2005 AND ACT 121 OF 2008, CONTRACTORS MUST VERIFY LOCATIONS OF UNDERGROUND FILITIES BY NOTIFYING FACILITY OWNERS THROUGH THE ONE-CALI

SITE SERIAL NO. 20171031260

of **27**

CDS

Sht_PCSWM - Borough 10-18-2017

1"=40'

STORMWATER FACILITIES OPERATION & MAINTENANCE

ALLATION OF PERMANENT BMP FACILITIES. AN ONGOING MAINTENANCE AND INSPECTION PROGRAM SHALL BE EMPLOYED ON A PEI ASIS BY THE OWNER, HIS/HER HEIRS, ASSIGNS OR SUCCESSORS. THE SPECIFIC DETAILS OF THE VARIOUS MAINTENANCE AND INSPECTION

MAINTENANCE RESPONSIBILITY: DURING CONSTRUCTION. THE SITE CONTRACTOR SHALL BE FULLY RESPONSIBLE FOR THE MAINTENANCE PROCEDURES DETAILED BELOW. UPON CONCLUSION OF CONSTRUCTION, FINAL INSPECTION AND WRITTEN APPROVAL OF NOTICE OF TERMINATION, THE RESPONSIBILITY FOR MAINTENANCE OF ALL POST-CONSTRUCTION BMPS SHALL TRANSFER TO THE OWNER OF THE OWNER OWNER OF THE OWNER AND UPON WHICH A PERMANENT PCSM BMP SETS OR HIS ASSIGNS OR SUCCESSORS

RESPONSIBLE PARTY: THE RESPONSIBLE PARTY SHALL BE: ATTN: DAVID MCMANUS, 500 AMERICAN AVE, SUITE #1, KING OF PRUSSIA, PA 19406

PERPETUITY: THE PCSWM BMP FACILITIES ARE INTENDED AS PERMANENT STORMWATER MANAGEMENT FACILITIES AND THEREFOR HALL BE MAINTAINED FOR PERPETUITY UTILIZING THE FOLLOWING CRITERIA AS A GUIDE. AS STRUCTURES AGE, REPAIRS AND ULTIMATE EPLACEMENT MAY BE NECESSARY. CONSULT WITH A LICENSED PENNSYLVANIA PROFESSIONAL ENGINEER AND / OR THE TOWNSHIP NEER IF ANY DEFICIENCIES ARE SUSPECTED IN ORDER TO DETERMINE THE APPROPRIATE CORRECTIVE ACTION.

SEDIMENT DISPOSAL: DURING CONSTRUCTION SEDIMENT REMOVED FROM PCSWM FACILITIES MAY BE UTILIZED IN OPEN AREAS ONSTRUCTION. UPON THE CONCLUSION OF CONSTRUCTION, SEDIMENT MAY BE DEPOSITED ONSITE AND STABILIZED, UTILIZED IN ANDSCAPING OPERATIONS AND LAWN RENOVATION, OR REMOVED FROM THE SITE AND APPROPRIATELY UTILIZED ELSEWHERE. IATERIALS COLLECTED FROM PCSWM BMP FACILITIES-PARTICULARLY MECHANICAL WATER QUALITY FILTERS AND HYDRONAMIC IEVICES-MAY CONTAIN PETROLEUM HYDROCARBONS, HEAVY METALS AND OTHER HARMFUL POLLUTANTS. THE LANDOWNER OR OPERA' S ULTIMATELY RESPONSIBLE FOR IDENTIFYING WHETHER ANY HARMFUL MATERIALS ARE PRESENT, AND IF SO, FOR DETERMINING THE

PCSWM FACILITY INSPECTION SCHEDULE:

<u>FACILITY</u>	MIN. OCCURRENCE	ACTION REQUIRED
1. DETENTION BASIN	EA. STORM >1"	INSPECT STRUCTURES
	4X YEAR	INSPECT STRUCTURES
	4X YEAR	INSPECT SEDIMENT ACCUMULATION
	2X YEAR	INSPECT FOR EROSION
	2X YEAR	INSPECT VEGETATIVE COVER CONDITION
	1X YEAR	INSPECT FOR EXOTIC PLANT SPECIES
2. SUBSURFACE	EA. STORM >2"	INSPECT AND CLEAN INLET AND OUTLET STRUCTURES
DETENTION FACILITY	4X YEAR	INSPECT SAND FILTER INLET ORIFICE
	4X YEAR	INSPECT SEDIMENT ACCUMULATION
3. SLOW-RELEASE	4X YEAR	INSPECT FOR STANDING WATER
CONSTRUCTED	4X YEAR	INSPECT FOR FILM OR DISCOLORATION OF FILTER MEDIA
FILTER	4X YEAR	REMOVE TRASH AND DEBRIS
	4X YEAR	REMOVE ANY ACCUMULATED SILT
4. RAIN GARDEN	12X YEAR	INSPECT FOR LITTER
	2X YEAR	INSPECT SEDIMENT ACCUMULATION
	2X YEAR	INSPECT CONDITION OF VEGETATIVE COVER
	2X YEAR	EVALUATE PLANT HEALTH
	2X YEAR	REMOVE DETRITUS, CUT BACK DORMANT PERENNIAL PLANTS
	1X YEAR	INSPECT MULCH LEVEL AND REPLENISH AS NEEDED
	1X YEAR	INSPECT FOR EROSION AND EXOTIC PLANT SPECIES
	1X YEAR	INSPECT FOR MULCH REPLACEMENT
5. MECH. W.Q. DEVICE	2X YEAR	INSPECT OPERATION OF DEVICE
	2X YEAR	INSPECT ACCUMULATION OF COLLECTED MATERIALS
6. SOIL AMENDMENT	2X YEAR	INSPECT FOR EROSION & SETTLING
7. TREE PLANTINGS	ONGOING	WATERING, PRUNING, WEEDING, FERTILIZING AND INSPECTING FOR PESTS & DIS
PCSWM BMP OPE	RATION & MAIN	TENANCE PROCEDURES:

SLOW-RELEASE CONSTRUCTED FILTER:

. DRY EXTENDED DETENTION BASIN: IAINTENANCE ACTIVITIES ARE TO BE PERFORMED ON A QUARTERLY BASIS AT MINIMUM: ALL BASIN STRUCTURES EXPECTED TO RECEIVE AND/OR TRAP DEBRIS AND SEDIMENT SHOULD BE INSPECTED FOR CLOG-AND EXCESSIVE DEBRIS AND SEDIMENT ACCUMULATION AT LEAST FOUR TIMES PER YEAR, AS WELL AS AFTER EVERY MAJO STORM EVENT. STRUCTURES INCLUDE BASIN BOTTOM, TRASH RACKS, OUTLET STRUCTURES, RIPRAP OR GABION

- STRUCTURES, AND INLETS. SEDIMENT REMOVAL SHOULD BE CONDUCTED WHEN THE BASIN IS COMPLETELY DRY. SEDIMENT SHOULD BE DISPOSED O
 PROPERLY AND ONCE SEDIMENT IS REMOVED, DISTURBED AREAS NEED TO BE IMMEDIATELY STABILIZED AND REVEGETAT
- MOWING AND/OR TRIMMING OF VEGETATION SHOULD BE PERFORMED AS NECESSARY TO SUSTAIN THE SYSTEM, WITH ALL DETRITUS BEING REMOVED FROM BASIN. TYPICALLY MOW ONCE EVERY ONE TO THREE YEARS FOR MEADOW CONDITIONS VEGETATED AREAS SHOULD BE INSPECTED ANNUALLY FOR EROSION. VEGETATED AREAS SHOULD BE INSPECTED ANNUALLY FOR UNWANTED GROWTH OF EXOTIC/INVASIVE SPECIES. VEGETATIVE COVER SHOULD BE MAINTAINED AT A MINIMUM OF 95 PERCENT. IF VEGETATIVE COVER HAS BEEN REDUCED B
- 10 PERCENT, VEGETATION SHOULD BE REESTABLISHED. INSPECT LINDERDRAIN TO ENSURE OPERATION INSPECT UNDERDRAIN PIPE VIA CLEAN OUTS TO ENSURE PIPE IS CLEAR OF DEBRIS AND WATER. OBSERVE FLOWING WATER AT PIPE OUTLET INTO STORM STRUCTURE FOLLOWING LARGE STORM EVEL
- SUBSURFACE DETENTION FACILITY:
 INLET AND OUTLET STRUCTURES SHALL BE INSPECTED AND CLEANED A MINIMUM OF TWICE PER YEAR AND AFTER ALL MAJOR RAINFALL EVENTS (GREATER THAN 2 INCHES OF RAINFALL IN A 24 HOUR PERIOD).
- AT LEAST FOUR (4) TIMES PER YEAR AND AFTER ALL MAJOR RAINFALL EVENTS INSPECT SMALL ORIFICE INTO SAND FILTER T ENSURE IT IS CLEAR OF DEBRIS AND FULLY OPERATIONAL. REMOVE ANY BLOCKAGES AND ACCUMULATION OF DEBRIS. AT LEAST FOUR (4) TIMES PER YEAR AND AFTER ALL MAJOR RAINFALL EVENTS. OBSERVATION WELLS SHOULD BE CHECKE TO ENSURE: THE INTEGRAL OUTLET WEIR WALLS ARE NOT LEAKING, THE FACILITY IS ORAINING PROPERLY AND IS CLEA SEDIMENT AND DEBRIS. IF THE FACILITY IS NOT DRAINING, THE PROBLEM SHALL BE IDENTIFIED AND RECTIFIED. ANY ACCUMULATION OF DEBRIS SHOULD BE REMOVED BY VACUUM OR SIMILAR METHOD. DO NOT FLUSH DEBRIS THROUGH FACILITY OUTLET. ANY LEAKAGE IN INTEGRAL OUTLET WEIR WALLS MUST BE SEALED; WATER SHALL ONLY PASS THRU WEI

INLET AND OUTLET STRUCTURES SHALL BE INSPECTED AND CLEANED A MINIMUM OF FOUR TIMES PER YEAR AND AFTER AL MAJOR RAINFALL EVENTS (GREATER THAN 2 INCHES OF RAINFALL IN A 24 HOUR PERIOD).

- AT LEAST FOUR (4) TIMES PER YEAR AND AFTER ALL MAJOR RAINFALL EVENTS INSPECT FOR STANDING WATER.
 AT LEAST FOUR (4) TIMES PER YEAR AND AFTER ALL MAJOR RAINFALL EVENTS INSPECT FOR FILM OR DISCOLORATION OF SURFACE OF FILTER MEDIA. SONTAGE OF FILE WIEDJA: AT LEAST FOUR (4) TIMES PER YEAR AND AFTER ALL MAJOR RAINFALL EVENTS, OBSERVATION WELLS SHOULD BE CHECKEI TO ENSURE THAT THE FACILITY IS DRAINING PROPERLY AND CLEAR OF SEDIMENT AND DEBRIS. IF THE FACILITY IS NOT
- DRAINING THE PROBLEM SHALL BE IDENTIFIED AND RECTIFIED. ANY ACCUMULATION OF DEBRIS SHOULD BE REMOVED B' VACUUM OR SIMILAR METHOD. DO NOT FLUSH DEBRIS THROUGH FACILITY OUTLET.

 IF CLEANING THE FILTERING MEDIA HAS RESULTED IN A REDUCED DEPTH, ADDITIONAL FILTERING MEDIA SHALL BE ADDED IF SEDIMENTATION HAS CLOGGED THE FILTERING MEDIA. THE FILTERING MEDIA SHALL BE CLEANED AND/OR REPLACED THE FACILITY SHALL BE OBSERVED FOR FAILURE AT LEAST FOUR (4) TIMES PER YEAR AND AFTER ALL MAJOR RAINFALL EVENTS. FAILURE SHALL BE DEFINED AS WATER DRAINING FROM THE CONSTRUCTED FILTER OUTLET STRUCTURE FOR A
- PERIOD EXCEEDING THE CALCULATED DRAW DOWN PERIOD. STANDING WATER IN THE SAND FILTER BED OR WATER NO. ENTERING THE FACILITY. OBSERVATION FOR FAILURE SHALL BE CONDUCTED UTILIZING MANHOLE PORTS ABOVE INLET AN DUTLET PIPES, ORIFICE INTO CONSTRUCTED FILTER, AND CENTRALLY LOCATED PORT OVER SAND FILTER BED.

PERIODIC WEEDING MAY BE REQUIRED. PARTICULARLY DURING THE ESTABLISHMENT PERIOD DETRITUS MAY ALSO NEED TO BE REMOVED EVERY YEAR. PERENNIAL PLANTINGS MAY BE CUT DOWN ANNUALLY AT THE EN OF THE GROWING SEASON. PLANTS DISPLAYING WINTER INTEREST MAY REMAIN UNTIL EARLY SPRING AT WHICH TIME THEY

- SHOULD BE CUT BACK PRIOR TO THE EMERGENCE OF NEW GROWTH. MULCH SHOULD BE RESPREAD WHEN EROSION IS EVIDENT AND BE REPLENISHED AS NEEDED. ONCE EVERY 2 TO 3 YEARS THE ENTIRE AREA MAY REQUIRE MULCH REPLACEMENT. AVOID THE ACCUMULATION OF A THICK LAYER OF MULCH. MULCH SHALL BE MAINTAINED AT NO GREATER THAN 2" TO 3" DEPTH. BREAK UP AND LOOSEN EXISTING MULCH PRIOR TO MULCH IISHMENT. PERIODICALLY LOOSEN HEAVILY MATTED MULCH IF NECESSARY TO ENCOURAGE IMPROVED INFILTRATIO
- VEGETATIVE CONDITIONS, ETC. CORRECT ANY FOUND DEFICIENCIES

 DURING PERIODS OF DROUGHT, BIORETENTION AREAS MAY REQUIRE WATERING TO MAINTAIN PLANT VITALITY PERIODICALLY PRUNE TREES AND SHRUBS AS MAY BE REQUIRED TO REMOVE DEAD OR DAMAGED BRANCHES AND

BIORETENTION AREAS SHOULD BE INSPECTED AT LEAST TWO TIMES PER YEAR FOR SEDIMENT BUILDUP, EROSIO

ENCOURAGE PROPER FORM AND SHAPING IF NECESSARY.

TREES AND SHRUBS SHOULD BE INSPECTED TWICE PER YEAR TO EVALUATE HEALTH. CONSULT A PROFESSIONAL IF NECESSARY TO ADDRESS ANY DEFICIENCIES OR CONCERNS. INITIATE AN APPROPRIATE INTEGRATED PEST MANAGEMENT (IPM) PROGRAM IF NECESSARY. REMOVE LITTER (TRASH) PROMPTLY.

. WATER QUALITY FILTERS AND HYDRODYNAMIC DEVICES: W THE MANUFACTURE'S GUIDELINES FOR MAINTENANCE. ALSO TAKING INTO ACCOUNT EXPECTED POLLUTANT LOAD AND SITE

DEVICES SHOULD BE INSPECTED WEEKLY DURING CONSTRUCTION. POST CONSTRUCTION, THEY SHALL BE INSPECTED AT LEAST TWICE PER YEAR, INCLUDING PRIOR TO AND FOLLOWING THE SNOW SEASON. THEY SHOULD BE CLEANED AT LEAS TWICE A YEAR AND EMPTIED WHEN OVER HALF FULL OF SEDIMENT (AND TRASH). MAINTENANCE IS CRUCIAL TO THE EFFECTIVENESS OF THIS BMP. ADDITIONAL INSPECTIONS MAY BE REQUIRED PARTICULARLY FOLLOWING LARGE RUNOFF EVENTS. THE MORE FREQUENT A WATER QUALITY INSERT IS CLEANED, THE MORE EFFECTIVE IT WILL BE

. SOIL AMENDMENT & RESTORATION: THE SOIL RESTORATION PROCESS MAY NEED TO BE REPEATED OVER TIME, DUE TO COMPACTION BY USE AND/OR SETTLING . TREE PLANTINGS

HE PLANTINGS SHALL BE MAINTAINED BY APPLYING AN ANNUAL LAYER OF MULCH, WATERING WHEN NECESSARY TO PREVENT DROUGHT STRESS AND TO ENCOURAGE VIGOROUS GROWTH, ROUTINE WEEDING, ANNUAL APPLICATION OF ORGANIC-BASED FERTILIZER, INSPECTING FOR PESTS & DISEASE, AND PRUNING ONLY TO REMOVE DAMAGED OR DISEAS CHES (TREES SHALL OTHERWISE BE ALLOWED TO DEVELOP THEIR NATURAL FORM SO AS TO PROVIDE MAXIMUM

PCSWM LONG TERM OPERATIONS & MAINTENANCE REQUIREMENTS:

ND MAINTENANCE OF ALL PCSM BMPS ON THE PROJECT SITE AND IS RESPONSIBLE FOR VIOLATIONS OCCURRING ON THE PROJECT SITE OWING WRITTEN APPROVAL OF THE NOTICE OF TERMINATION, THE OWNER OF LAND UPON WHICH A PERMANENT PCSM BMP SETS SHA E RESPONSIBLE FOR ENSURING THE LONG-TERM OPERATION AND MAINTENANCE OF THE BMP(S' R ANY PROPERTY CONTAINING A PCSM BMP, THE PERMITTEE OR CO-PERMITTEE SHALL RECORD AN INSTRUMENT WITH THE RECORDE EDS WHICH WILL ASSURE DISCLOSURE OF THE PCSM BMP AND THE RELATED OBLIGATIONS IN THE ORDINARY COURSE OF A TITLE SE. FTHE SUBJECT PROPERTY. THE RECORDED INSTRUMENT MUST IDENTIFY THE PCSM BMP, PROVIDE FOR NECESSARY ACCESS RELATED DNG-TERM OPERATION AND MAINTENANCE FOR PCSM BMPS AND PROVIDE NOTICE THAT THE RESPONSIBILITY FOR LONG-TERM OPERAT

NTIL THE PERMITTEE OR CO-PERMITTEE HAS RECEIVED WRITTEN APPROVAL OF A NOTICE OF TERMINATION. THE PERMITTEE OR

E PERSON RESPONSIBLE FOR PERFORMING LONG-TERM OPERATION AND MAINTENANCE MAY ENTER INTO AN AGREEMENT WITH ANOTHE RSON INCLUDING A CONSERVATION DISTRICT, NONPROFIT ORGANIZATION, MUNICIPALITY, AUTHORITY, PRIVATE CORPORATION OR OTI RSON, TO TRANSFER THE RESPONSIBILITY FOR PCSM BMPS OR TO PERFORM LONG-TERM OPERATION AND MAINTENANCE AND PROVIDI

MAINTENANCE OF THE PCSM BMP IS A COVENANT THAT RUNS WITH THE LAND THAT IS BINDING UPON AND ENFORCEABLE BY

IUENT GRANTEES, AND PROVIDE PROOF OF FILING WITH THE NOTICE OF TERMINATION UNDER § 102.7(B)(5) (RELATING TO PERMIT

PERMITTEE OR CO-PERMITTEE THAT FAILS TO TRANSFER LONG-TERM OPERATION AND MAINTENANCE OF THE PCSM RMP OR OTHERWIS TO COMPLY WITH THIS REQUIREMENT SHALL REMAIN JOINTLY AND SEVERALLY RESPONSIBLE WITH THE LANDOWNER FOR LONG-TEI PERATION AND MAINTENANCE OF THE PCSM BMPS LOCATED ON THE PROPERTY

CSWM REPORTING AND RECORDKEEPING: HE PCSM PLAN, INSPECTION REPORTS AND MONITORING RECORDS SHALL BE AVAILABLE FOR REVIEW AND INSPECTION BY THE EPARTMENT OR THE CONSERVATION DISTRICT

INAL CERTIFICATION: HE PERMITTEE SHALL INCLUDE WITH THE NOTICE OF TERMINATION "RECORD DRAWINGS" WITH A FINAL CERTIFICATION STATEMENT FROM A

"I (NAME) DO HEREBY CERTIFY PURSUANT TO THE PENALTIES OF 18 PA.C.S.A. § 4904 TO THE BEST OF MY KNOWLEDGE, INFORMAT AND BELIEF THAT THE ACCOMPANYING RECORD DRAWINGS ACCURATELY REFLECT THE AS-BUILT CONDITIONS, ARE TRUE AND CORRECT, AND ARE IN CONFORMANCE WITH CHAPTER 102 OF THE RULES AND REGULATIONS OF THE DEPARTMENT OF ENVIRONMENTAL PROTECTION AND THAT THE PROJECT SITE WAS CONSTRUCTED IN ACCORDANCE WITH THE APPROVED PCSM PL ALL APPROVED PLAN CHANGES AND ACCEPTED CONSTRUCTION PRACTICES.

) THE PERMITTEE SHALL RETAIN A COPY OF THE RECORD DRAWINGS AS A PART OF THE APPROVED PCSM PLAN.) THE PERMITTEE SHALL PROVIDE A COPY OF THE RECORD DRAWINGS AS A PART OF THE APPROVED PCSM PLAN TO THE PERSON ENTIFIED IN THIS SECTION AS BEING RESPONSIBLE FOR THE LONG-TERM OPERATION AND MAINTENANCE OF THE PCSM BMPS.

THE PERMITTEE SHALL PROVIDE ENGINEERING CONSTRUCTION OVERSIGHT FOR THE PROPOSED STORMWATER BMPS. ADDITIONAL SO ESTING MAY BE REQUIRED PRIOR TO THE INSTALLATION OF INFILTRATION BMPS TO ENSURE PROPER LOCATION AND FUNCTION. A LICENS ROFESSIONAL KNOWLEDGEABLE IN THE DESIGN AND CONSTRUCTION OF STORMWATER BMPS, PREFERABLY THE DESIGN ENGINEER, SHA

UPON PERMANENT STABILIZATION OF THE EARTH DISTURBANCE ACTIVITY UNDER § 102.22(A)(2) (RELATING TO PERMANENT STABILIZATI ID INSTALLATION OF BMPS IN ACCORDANCE WITH AN APPROVED PLAN PREPARED AND IMPLEMENTED IN ACCORDANCE WITH &\$ 102.4 A 2.8 (RELATING TO EROSION AND SEDIMENT CONTROL REQUIREMENTS AND PCSM REQUIREMENTS), THE PERMITTEE OR CO-PERMITTEE

HALL SUBMIT A NOTICE OF TERMINATION TO THE DEPARTMENT OR CONSERVATION DISTRICT

1) THE FACILITY NAME, ADDRESS AND LOCATION (2) THE OPERATOR NAME AND ADDRESS.
(3) THE PERMIT NUMBER.

(4) THE REASON FOR PERMIT TERMINATION ENTIFICATION OF THE PERSONS WHO HAVE AGREED TO AND WILL BE RESPONSIBLE FOR LONG-TERM OPERATION AND § 102.8(M) AND PROOF OF COMPLIANCE WITH § 102.8(M)(2).

RIOR TO ACCEPTING THE NOT, THE DEPARTMENT AND/OR CONSERVATION DISTRICT STAFF WILL PERFORM A FINAL INSPECTION AND PPROVE OR DENY THE NOTICE OF TERMINATION. ILTERATION OF BMPS:
SHALL BE UNLAWFUL TO ALTER OR REMOVE ANY PERMANENT STORMWATER BMP REQUIRED BY AN APPROVED BMP OPERATIONS AND

PERATIONS AND MAINTENANCE PLAN. UNLESS AN EXCEPTION IS GRANTED IN WRITING BY THE MUNICIPALITY. AINTENANCE PROGRAM, WITHOUT THE WRITTEN APPROVAL OF THE MUNICIPALITY

PERSON SHALL PLACE ANY STRUCTURE, FILL, LANDSCAPING OR VEGETATIONINTO A STORMWATER BMP OR WITHIN A DRAINAGE ASMENT, WHICH WOULD LIMIT OR ALTER THE FUNCTIONING OF THE BMP, WITHOUT WRITTEN APPROVAL OF THE MUNICIPALITY

ALCULATIONS:
EFERENCE IS HEREBY MADE TO THE POST-CONSTRUCTION STORMWATER MANAGEMENT NARRATIVE, PREPARED BY HORIZON ENGNIEEF SOCIATES, LLC, DATED OCTOBER 18, 2017, AS LAST REVISED.

AMENDED SOIL SPECIFICATION

AS IDENTIFIED ON THE PLAN TO RECEIVE **AMENDED SOILS** SHALL RECEIVE AMENDED SOIL AS SPECIFIED

SPECIFICATIONS

. THIS SPECIFICATION COVERS THE USE OF COMPOST AND MANUFACTURED MICROBIAL PRODUCTS FOR SOIL AMENDMENT. SOIL AMENDMENT IS NECESSARY TO INCREASE INFILTRATION POTENTIAL AND SUPPORT HEALTHY

EGETATIVE COMMUNITIES. SOIL AMENDMENT PREVENTS AND CONTROLS EROSION BY ENHANCING THE SOIL SURFACE TO PREVENT THE INITIAL

ETACHMENT AND TRANSPORT OF SOIL PARTICLES. COMPOST MATERIALS PRODUCTS SPECIFIED FOR USE IN THIS APPLICATION INCLUDE THE FOLLOWING. UTILIZING MORE THAN ONE OF THE LLOWING MAY PROVIDE ADDED BENEFIT AND IS ENCOURAGED.

1) COMPOST PRODUCTS: (A) COMPOSTED YARD AND GARDEN MATERIALS (B) COMPOSTED BIOSOLIDS

(C) COMPOSTED MANURE (D) COMPOSTED MULCH (COMPRISING MAX. 30% OF TOTAL COMPOST COMPONENT) P) MANÙFACTURED MICROBIAL SOIL CONDITIONING PRODUCTS (APPLIED PER MANUFACTÚRER'S SPECS): (A) "MICROBIAL SOIL CONDITIONER" BY ORGANICA TECHNOLOGIES (B) "RECHARGE" BY REAL GROWERS (WWW.REALGROWERS.COM)

(C) "GRANULAR ROOT ZONE" BY DOWN TO EARTH (WWW DOWNTOFARHTERTILIZER COM) (D) OR EQUIVALENT BIOLOGICALLY-DIVERSE SOIL CONDITIONER COMPRISED OF AN ARRAY OF ACTIVE BENEFICIAL SOIL BACTERIA, ACTINOMYCES AND FUNGI TO INCREASE THE BIOLOGICAL ACTIVITY IN THE SOIL PROFILE AND PROVIDE A FOUNDATION FOR HEALTHY PLANT GROWTH.


ONLY COMPOST PRODUCTS THAT MEET ALL APPLICABLE STATE AND FEDERAL REGULATIONS PERTAINING TO ITS RODUCTION AND DISTRIBUTION AND CONTAIN THE U.S. COMPOSTING COUNCIL'S SEAL OF TESTING ASSURANCE (S.T.A. MAY BE USED IN THIS APPLICATION. APPROVED COMPOST PRODUCTS MUST MEET RELATED STATE AND FEDERAL CHEMICAL CONTAMINANT (E.G., HEAVY METALS, PESTICIDES, ETC.) AND PATHOGEN LIMIT STANDARDS PERTAINING TO

COMPOST SHOULD BE SCREENED TO REMOVE COARSE COMPONENTS. COARSE INCLUSIONS WILL MAKE PLANTING AND ESTABLISHMENT MORE DIFFICULT.). NOTE - ACQUIRING COMPOST PRODUCTS THAT ARE CERTIFIED BY THE U.S. COMPOSTING COUNCIL'S SEAL OF

ESTING (S.T.A.) PROGRAM (WWW.COMPOSTINGCOUNCIL.ORG) WILL ENSURE THE ACQUISITION OF PRODUCTS THAT RE ANALYZED ON A ROUTINE BASIS, USING SPECIFIC TEST METHODS. S.T.A. PARTICIPANTS ARE ALSO REQUIRED TO PROVIDE A STANDARD PRODUCT LABEL TO ALL CUSTOMERS, ALLOWING EASY COMPARISON TO OTHER PRODUCTS.

THE FOLLOWING DOCUMENTATION MUST BE SUBMITTED IN ADVANCE OF CONSTRUCTION: A. CERTIFIED LAB TEST RESULTS CONFIRMING COMPLIANCE WITH ABOVE STANDARDS AND/OR B. THE US COMPOSTING COUNCIL'S SEAL OF TESTING ASSURANCE PROGRAM (S.T.A.) CERTIFICATION

. COMPOST SOIL AMENDMENT QUALITY THE FINAL, RESULTING COMPOST SOIL AMENDMENT MUST MEET ALL OF THE MANDATORY CRITERIA IN TABLE 4.

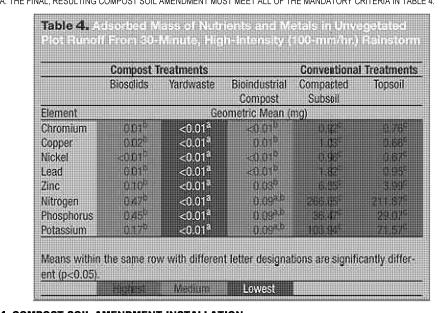

COMPOST SOIL AMENDMENT INSTALLATION A. AMENDED SOIL MIX SHALL BE PREPARED AS FOLLOWS:

(1) EXISTING ONSITE TOPSOIL OR IMPORTED TOPSOIL SHALL BE BLENDED WITH THE SPECIFIED PRODUCTS. SUBSOIL MAY NOT BE USED. TOPSOIL SHALL COMPRISE 50% OF THE TOTAL AMENDED SOIL MIX BY VOLUME. (2) COMPOST PRODUCTS SHALL BE ADDED AT A VOLUMETRIC RATE OF 1:1 (COMPOST:TOPSOIL). IF A PROPRIETAR PRODUCT IS USED, THE MANUFACTURER'S INSTRUCTIONS SHOULD BE FOLLOWED IN TERMS OF MIXING AND APPLICATION RATE.

(3) A MICRORIAL SOIL CONDITIONER (SLICH AS "MYCO APPLY ALL PURPOSE GRANULAR" BY MYCORRHIZAL APPLICATIONS, WWW.MYCORRHIZAE.COM) CONTAINING A CULTURE OF BENEFICIAL SOIL MICRO-ORGANISMS INCLUDING: ENDO AND ECTO MYCORRHIZAE AND BENEFICIAL BACTERIA MUST BE ADDED AT THE MANUFACTURER'S SPECIFIED RATE. THOROUGHLY MIX THE ABOVE COMPONENTS UNTIL HOMOGENEOUSLY BLENDED INTO A UNIFORM SOIL MIX.

3. INSTALLATION PROCEDURE (1) AREAS SPECIFIED ON THE PLAN TO RECEIVE AMENDED SOILS SHALL BE BROUGHT TO REQUIRED ROUGH GRADE TO ACCOMMODATE THE INSTALLATION OF THE SPECIFIED DEPTH OF AMENDED SOILS (MIN. 12" DEPTH UNLESS

2) PRIOR TO PLACEMENT OF COMPOST, THE EXCAVATING CONTRACTOR SHALL BE RESPONSIBLE FOR ENSURING THE SUBSOIL IS IN A LOOSE FRIABLE CONDITION TO A DEPTH AT LEAST 24 INCHES BELOW THE PROPOSED FINISHED TOPSOIL GRADE* SUBSOIL SHALL BE SCARIFIED RIPPED OR TILLED (TILLING IN CONFINED AREAS NOT OTHERWISE ACCESSIBLE BY MACHINERY) TO ACHIEVE THIS CONDITION RIPPING SHALL FORM A

EXCEEDING 3 INCHES IN DEPTH. * ENSURE LOCATION OF ALL UNDERGROUND UTILITIES ARE MARKED AND AVOID RIPPING OVERTOP ANY UTILITIES WITHIN 30 INCHES OF SURFACE, WHERE TRENCHING/DRAINAGE LINES ARE INSTALLED, WHERE COMPACTION IS BY DESIGN OR LINDER THE DRIPLINE OF EXISTING MATURE TREES. 3) PREPARE AMENDED SOIL MIX AND INSTALL PREPARED MIX OVER THE PREPARED SUBGRADE AS FOLLOWS: FIRST LIFT: PLACE 4" AMENDED SOIL MIX AND TILL WITH ROTARY TILLER SET TO A DEPTH OF 8 INCHES. SECOND LIFT: PLACE BALANCE OF AMENDED SOIL MIX (TYPICALLY AN ADDITIONAL 8" UNLESS A DEPTH

GREATER THAN 12" IS SPECIFIED FOR DEPTH OF AMENDED SOILS). (4) DO NOT ROLL OR OTHERWISE MECHANICALLY COMPACT THE PLACED SOIL. AVOID EXCESSIVE COMPACTION DURING PLACEMENT OF THE PREPARED SOIL MIX. LIMIT COMPACTION TO THAT PROVIDED BY BUILLDOZER. TRACKING ONLY, LIMIT NUMBER OF PASSES MADE BY BULLDOZER OVER A SINGLE AREA, UPON CONCLUSION OF INSTALLATION, THE SPECIFIED TOTAL DEPTH OF PREPARED SOIL MIX SHALL BE IN PLACE. 5) PROHIBIT ACCESS TO ANY AREA OF AMENDED SOIL ONCE INSTALLATION IS COMPLETE. ABSOLUTELY NO CONSTRUCTION ACTIVITY OR VEHICULAR TRAFFIC IS PERMITTED WITHIN THE AREA OF INSTALLATION. (6) TEMPORARY ORANGE CONSTRUCTION FENCING MUST BE ERECTED AND MAINTAINED ALONG THE ENTIRE PERIMETER OF INSTALLED AMENDED SOILS UNTIL ALL CONSTRUCTION ACTIVITY CONCLUDES ON SITE. (7) AFTER PERMANENT PLANTING/SEEDING. 2-3 INCHES OF MULCH SHALL BE APPLIED OVER ALL AREAS NOT PROTECTED BY GRASS OR OTHER DENSELY PLANTED AREAS (E.G. MEADOW).

BASIN BOTTOM SEED MIX

THE FOLLOWING SEED MIX IS TO BE IN	NSTALLED IN AREAS ON THE PLAN N	IOTED AS Basin Bottom Seed
BOTANICAL NAME	COMMON NAME	PERCENT (%) OF MIX BY WEIGHT
AGROSTIS ALBA	REDTOP	30 %
AGROSTIS STOLONIFERA	CREEPING BENTGRASS	25 %
CAREX VULPINOIDEA	FOX SEDGE	25 %
CAREX COMOSA	COSMOS SEDGE	10 %
ERIOPHORUM VIRGINICUM	COTTON GRASS	5 %
JUNCUS CANADENSIS	CANADA RUSH	5 %
THE ABOVE SEED MIX SHALL BE INSTA	ALLED AT THE RATE OF 15 LBS / ACF	RE PURE LIVE SEED.

IN ADDITION TO THE ABOVE MIX. ALSO INSTALL ANNUAL RYE NURSE GRASS (LOLIUM MULTIFLORUM) AT THE RATE OF 10 LBS / ACRE

SEED MIX IS AVAILABLE FROM ERNST CONSERVATION SEEDS, MEADVILLE, PA 800-373-3321, WWW.ERNSTSEED.COM

NO MOW SEED MIX

THE FOLLOWING SEED MIX IS TO BE INSTALLED IN AREAS ON THE PLAN NOTED AS NO MOW SEED MIX.

NO MOW LAWN SEED MIX, A SPECIALLY DESIGNED BLEND OF SIX FINE FESCUE GRASSES THAT GROW TO FORM A DENSE SOD WHICH THRIVES IN FULL SUN OR PARTIAL SHADE. (FESTUCA BREVIPILA) SHEEP FESCUE (FESTUCA OVINA) CHEWINGS FESCUE (FESTUCA RUBRA SUBS. FALLAX)


THE ABOVE SEED MIX SHALL BE INSTALLED AT THE RATE OF 5 LBS / 1,000 S.F.

CREEPING RED FESCUE (FESTUCA RUBRA VAR. RUBRA)

(FESTUCA RUBRA)


RED FESCUE

SEED MIX IS AVAILABLE FROM PRAIRIE NURSERY, WESTFIELD, WI 800-476-9453, WWW.PRAIRIENURSERY.COM

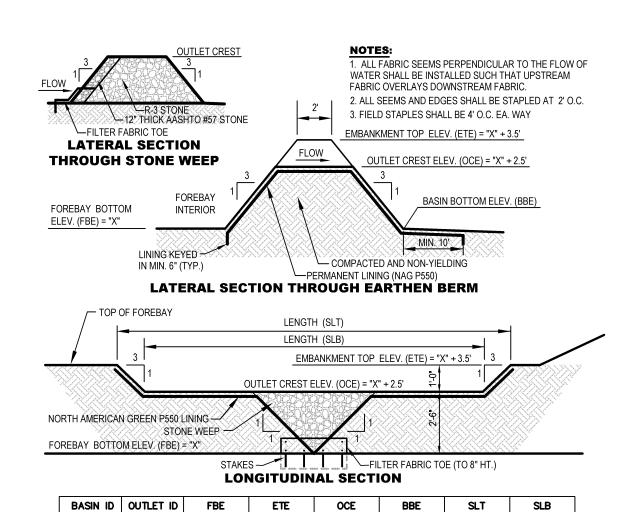

DETENTION BASIN A2 FOREBAY DETAILS

N/A 310.00 313.50 312.50 310.00

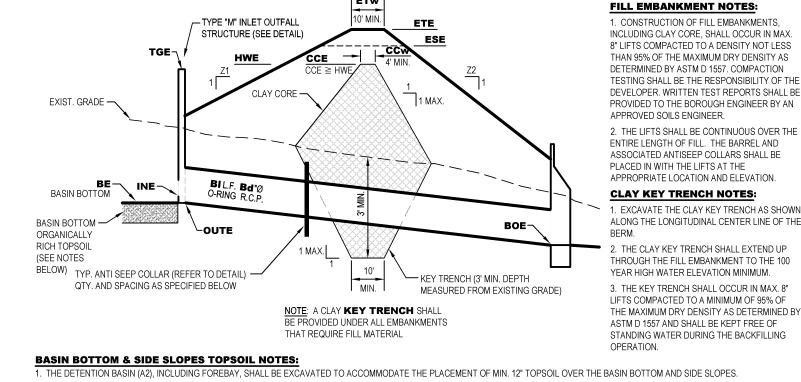


THE DETENTION BASIN (A2), INCLUDING FOREBAY, SHALL BE EXCAVATED TO ACCOMMODATE THE PLACEMENT OF MIN. 12" TOPSOIL OVER THE BASIN BOTTOM AND SIDE SLOPES.

2. THE DETENTION BASIN (A2), INCLUDING FOREBAY, SHALL INCLUDE MIN. 12" DEPTH OF TOPSOIL OVER THE BASIN BOTTOM, TOP OF BERM, AND SIDE SLOPES (BOTH INNER AND OUTER).


3. 10250	IL SHAL	L BE OF	RGANICA	,	FALL STRU	CTUDE	IF NEGE		ARREL			EMBAN	MENIT			100 YR	ANITI SEED	COLLARS
BASIN NO.	Z1 (ft)	Z2	BASIN BOT. ELEV BE	GRATE ELEV TGE (ft)	INLET ELEV INE (ft)	OUTLET ELEV OUTE	DIA Bd (in)	MAT'L	LENGTH BI	OUTLET ELEV BOE (ft)	TOP ELEV ETE	TOP WIDTH ETW	CLAY CORE ELEV. CCE	CLAY CORE WIDTH CCW	EMER SPILLWAY ELEV ESE	HIGH WATER ELEV HWE (ft)	TOTAL NUMBER A.T.	ACTUAL SPACING A.S.
NO.	(11)	(ft)	(ft)	(II)	(11)	(ft)	(111)		(II)	(IL)	(11)	(ft)	(ft)	(ft)	(ft)	(11)		(ft)
A2	0-3	3	310.00	314.00	310.00	309.00	24	RCP	66	308.67	316.00	10	314.00	4	314.55	313.98	1	*SEE NOTE
*NOTE: ANTI-SEEP COLLAR FOR BASIN A2																		

BASIN A2 SECTION


SHALL BE CENTERED WITHIN BERM (LOCATED APPROX. 20' FROM OUTLET STRUCTURE).

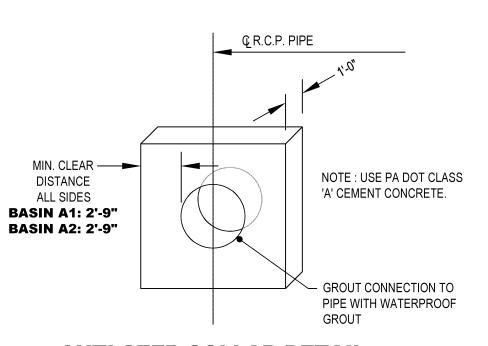

ANTI-SEEP COLLAR DETAIL

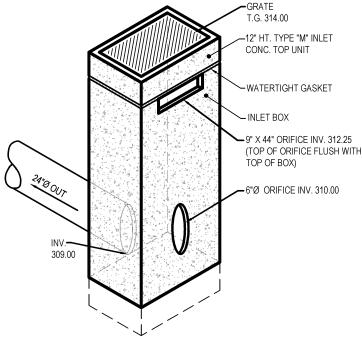


DETENTION BASIN A2 OUTLET STRUCTURE 'C1' DETAIL

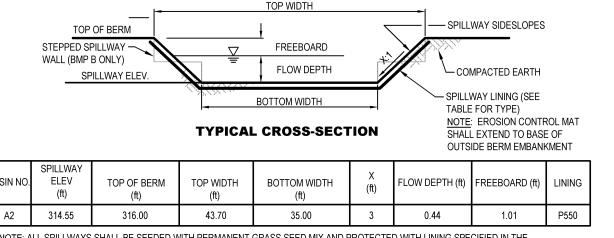

NOTE: ALL SPILLWAYS SHALL BE SEEDED WITH PERMANENT GRASS SEED MIX AND PROTECTED WITH LINING SPECIFIED IN THE TABLE ABOVE (SEE PLAN FOR LIMITS). SPILLWAY LINING LISTED IN THE TABLE REFERS TO NORTH AMERICAN GREEN (N.A.G.) PRODUCT NAMES. APPROVED EQUAL EROSION CONTROL MATTING IS ACCEPTABLE. SEE EROSION AND SEDIMENTATION CONTROL DETAIL SHEETS FOR N.A.G. EROSION CONTROL BLANKET INSTALLATION DETAILS.

BASIN EMERGENCY SPILLWAY

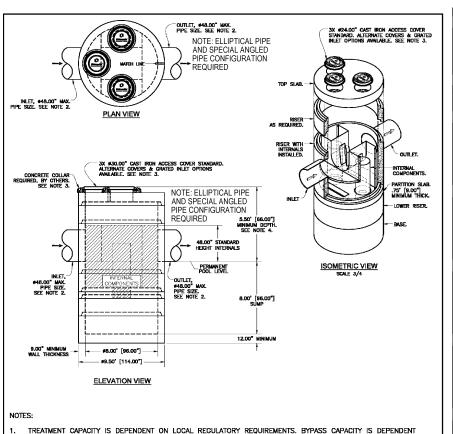

STANDARD INLET/OUTLET PIPE CONFIGURATION TO ENTER AND EXIT STRUCTURE AT 180°, SPECIAL ANGLED CONFIGURATIONS AVAILABLE.

ACCESS COVER(S) MAY BE FIELD ADJUSTED TO GRADE. INLET GRATES & ALTERNATE COVER OPTIONS ARE AVAILABLE. FOR DEPTHS LESS THAN THE MINIMUM SHOWN CONTACT OLDCASTLE INFRASTRUCTURE, INC. STRUCTURE SHALL MEET AASHTO HS-20-44 DESIGN LOADING. CONCRETE COMPONENTS MANUFACTURED IN ACCORDANCE WITH ASTM C478 AND C497.

UPON REQUEST, OLDCASTLE INFRASTRUCTURE, INC. CAN PROVIDE A PROJECT-SPECIFIC DRAWING WITH DETAILED DIMENSIONS, PICK WEIGHTS, AND SPECIALS (AS REQUIRED).

■ Toldcastle Infrastructure Dual-Vortex Separator WING NO. REV COO ECO-0152 UANE DVS-96C E JPR 1/10/19 JPR 4/25/11 SHEET 1 OF 1 HYDRODYNAMIC SEPARATOR SUMMARY TABLE

IIS PRODUCT IS PROTECTED BY THE FOLLOWING US PATENT: 7,182,874; RELATED FOREIGN PATENTS, OR OTHER PATENTS PENDING

MODEL A1 DVS-96C ENTRANCE TO UG BASIN A1 **HYDRODYNAMIC SEPARATOR DETAIL**

*NOTE: THE LOCATIONS OF ALL OBSERVATION WELLS AND ORM PIPE CONNECTIONS SHOWN ON THE PROPOSED PLANS MUST BE INSTALLED IN ACCORDANCE WITH MANUFACTURER'S STANDARD DETAILS AND SPECIFICATIONS INV. OUT 311.44 (B1) STORM MANHOLE B4 INV. IN 311.50 (UG BASIN) RIM 317.25 INV. OUT 311.50 (B1) INV. IN 311.34 (B2) INV. IN 311.34 (B4) INV IN 311 34 (TEMP BYPASS PIPE WALL OF UNDERGROUND STORMWATER -INV. OUT 311.34 (B0) STRUCTURE SEPARATING DETENTION SEE NOTE ABOVE PORTION FROM SAND FILTER UNIT. FINISHED GRADE SEE DETAILS SHEET FOR MANUFACTURER'S INSTALLATION **DETAILS AND SPECIFICATIONS** - 36" TEMP BYPASS INSIDE TOP OF UNDERGROUND SAND FILTER — PIPE IN FROM A2 = 316.00 IN FROM B3 INV. OUT 311.50 FILTER @ 0.0040 FT/FT SIDE UPTURNED -BOTTOM ELEV. = 311.50 ELBOW EXIST 91 LF 36" Ø CMP@ OUTLET PIPE SAND FILTER -BOTTOM ELEV. LINER (TO CREATE -9 L F 36" Ø RCP -COMPLETE WATER-@ 0.0067 FT/FT IGHT SYSTEM) -ANTI SEEP COLLAR OUT FROM B3 CENTERED BETWEEN 13 LE 36" Ø RCP — (TO CREATE COMPLETE @ 0.0077 FT/FT WATERTIGHT SYSTEM) - CRUSHED STONE PER DETAILS (TYP.) **UNDERGROUND DETENTION BASIN A1 -UNDERGROUND DETENTION BASIN A1** SAND FILTER INLET DETAIL SECTION

RAIN GARDEN CONSTRUCTION NOTES: OUTLET STRUCTURE, LANDSCAPE PLANTINGS AND EROSION CONTROL BLANKET PROTECTION. 1 PERFORM ROUGH GRADE OPERATIONS EXCAVATING FOR RAIN GARDEN SOIL MIX AND PLACING FILL MATERIAL TO CONSTRUCT BERM (WHERE APPLICABLE). PROVIDE SURVEY CONFIRMATION OF ROUGH GRADE PRIOR TO PLACING SOIL MIX. FILL EMBANKMENT BERM

EMBANKMENT BERMS SHALL BE CONSTRUCTED WITH A CLAY CORE IN MAX. 8" LIFTS COMPACTED TO A DENSITY NOT LESS THAN 95% OF THE MAXIMUM DRY DENSITY AS DETERMINED BY ASTM D 1557. LIFTS SHALL BE CONTINUOUS OVER ENTIRE LENGTH OF FILL. * CLAY CORE SHALL BE MIN. 2' WIDE AT TOP. WITH SIDE SLOPES NO STEEPER THAN 1:1 CLAY CORE SHALL EXTEND TO THE TOP OF GRATE ELEVATION MINIMUM. * CLAY CORE SHALL EXTEND TO A MIN. DEPTH EQUAL TO ONE FOOT BELOW ADJACENT GRADE. * CLAY CORE TRENCH EXCAVATION SHALL BE KEPT FREE OF STANDING WATER DURING THE BACKFILLING OPERATION. 2. INSTALL UNDERDRAIN PER PLANS AND DETAILS. 3. PROVIDE HIGH QUALITY SANDY LOAM PLANTING MIX TO A MINIMUM DEPTH OF 24 INCHES.

RAIN GARDEN SOIL SHALL CONSIST OF THE FOLLOWING PARTS BY VOLUME:

RAIN GARDEN SOIL MIX

55% SAND: SHARP, COARSE SAND WITH UNIFORM GRAIN SIZE (Cu = D60 / D10 < 4) 35% ORGANIC COMPOST, HIGH QUALITY AND MEETING U.S. COMPOSTING COUNCIL'S S.T.A. * SOIL MIX MUST BE HOMOGENEOUSLY BLENDED CLAY CONTENT OF MIX MUST BE LIMITED TO NO MORE THAN 10% DRY WEIGHT * ORGANIC MATTER OF MIX MUST BE GREATER THAN 10% DRY WEIGHT PH OF MIX SHALL BE BETWEEN 6.0 AND 7.5 * THE FOLLOWING DOCUMENTATION <u>MUST</u> BE SUBMITTED IN ADVANCE OF CONSTRUCTION: A. CERTIFIED LAB TEST RESULTS CONFIRMING COMPLIANCE WITH ABOVE STANDARDS

2) LABORATORY ANALYSIS AND CERTIFICATION OF COMPOST, INCLUDING THE S.T.A. * THE FOLLOWING DOCUMENTATION MUST BE SUBMITTED FOLLOWING CONSTRUCTION: B. DELIVERY TICKETS ACCOMPANYING EACH TRUCKLOAD DELIVERED TO SITE CONFIRMING CONTENTS AND QUANTITIES 4. PLACE RAIN GARDEN SOIL MIX IN MAXIMUM 6" LIFTS, ENSURING EACH LIFT IS FIRMLY SETTLED BUT NOT MECHANICALLY COMPACTED. PROVIDE SURVEY CONFIRMATION OF FINAL GRADES PRIOR TO THE START OF PLANTING OPERATIONS.

LIFT 1: LOOSEN BASE OF SUBGRADE TO 6" DEPTH, PLACE 3 INCHES OF RAIN GARDEN SOIL MIX


1) LABORATORY ANALYSIS OF SAND, INCLUDING UNIFORMITY COEFFICIENT (Cu)

REMAINING LIFTS: PLACE RAIN GARDEN SOIL MIX IN MAXIMUM 6 INCH LIFTS. 5. INSTALL TREES AND SHRUBS IN ACCORDANCE WITH LANDSCAPE PLAN. 6. INSTALL PERENNIALS AND/OR SEED IN ACCORDANCE WITH LANDSCAPE PLAN. 7. INSTALL 3 INCHES WELL-COMPOSTED LEAF MULCH OVER ENTIRE RAIN GARDEN BOTTOM AREA (EXCLUDING AREAS SPECIFIED TO BE SEEDED - SEE BELOW). TREES AND SHRUBS ABOVE THE RAIN GARDEN WATER CONTAINMENT AREA SHALL BE MULCHED WITH HARDWOOD MULCH. 8. INSTALL SEED IN AREAS SPECIFIED TO BE SEEDED IN ACCORDANCE WITH THE LANDSCAPE PERENNIAL GROUPINGS. WHICH SHALL BE FULLY MULCHED IN CONTIGUOUS MULCH BEDS. 9 INSTALL FROSION CONTROL BLANKET (NORTH AMERICAN GREEN \$150 BN) OVER ALL AREA(\$) OF SEED ON RAIN GARDEN FLOOR AND LOWER 12" OF SIDE SLOPES. OVERLAP UPSTREAM

BLANKET OVER DOWNSTREAM BLANKET TO PREVENT UPLIFT FROM INRUSH OF STORM WATER.

ADJACENT PAVEMENT CURB SIDEWALK FTO (WHERE APPLICABLE) REFER TO LANDSCAPE PLAN FOR (WHERE APPLICABLE) DRAIN BASIN WITH DOME GRATE TOP OF BERM ELEV. B.E. N GARDEN SOIL MIX SHALL OUTLET OR MIN. 6" ABOVE ← 6" PERE UNDERDRAIN @ 0.5% SLOPE SEE UNDERDRAIN DETAIL, SEE PLAN FOR LAYOUT PROVIDE 6" KNIFE GATE VALVE ON UNDERDRAIN. LOCATE VALVE INSIDE DRAIN BASIN. VALVE SHALL BE FULLY (REQUIRED WITH REMAIN CLOSED EXCEPT FOR MAINTENANCE PURPOSES. FILL EMBANKMENT RAIN GARDEN SOIL MIX 6" BLENDED SOIL LAYER SCARIFIED TRANSITION SUBGRADE SOIL AND BLEND WITH UPPER 3" OF LOOSENED SUBGRADE, CREATING A TRANSITION LAYER. INV OUT -

RAIN GARDEN DETAIL

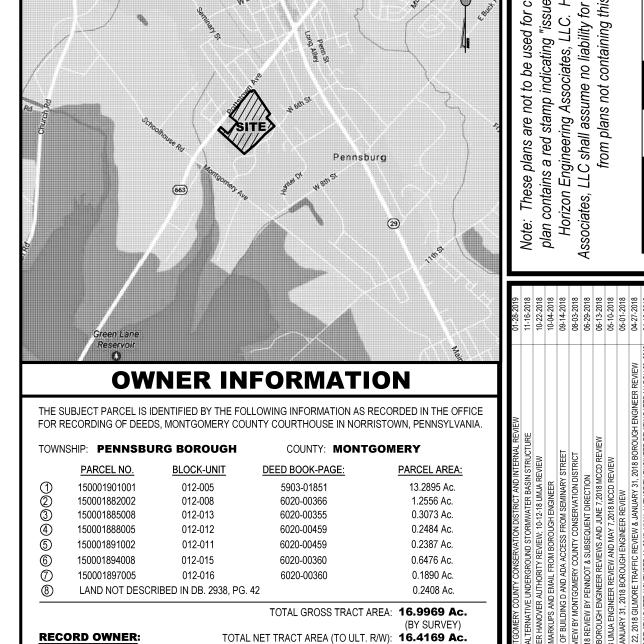

SITE LOCATION MAP 1"=2000"

SOILS DATA SOILS DATA OBTAINED FROM A SOIL SURVEY OF MONTGOMERY COUNTY, PENNSYLVANIA. UaB: URBAN LAND, 0 TO 8 PERCENT SLOPES

HYDROLOGIC SOIL GROUP: HYDRIC SOIL: NO PRIME FARMLAND SOIL: NO FARMLAND OF STATEWIDE IMPORTANCE: NO DEPTH TO SEASONALLY HIGH WATER TABLE:

DEVELOPMENT LIMITATIONS: N/A RESOLUTIONS: N/A UdtB: UDORTHENTS, SHALE AND SANDSTONE, 0 TO 8 PERCENT SLOPES HYDROLOGIC SOIL GROUP: A

PENNSBURG SQUARE ASSOCIATES LP

500 AMERICAN AVE STE 1

DEPTH TO BEDROCK:

~2" DIA, PVC PIPI

LEVEL AREA

-DETENTION

BASIN FLOOR

DETENTION

SIDE

HYDRIC SOIL: NO PRIME FARMLAND SOIL: NO FARMLAND OF STATEWIDE IMPORTANCE: NO DEPTH TO SEASONALLY HIGH WATER TABLE: ABOUT 60 INCHES DEPTH TO BEDROCK: 20 TO 99 INCHES LIMITATIONS: LOW DEPTH TO BEDROCK: 5' TO WATER TABLE

RESOLUTIONS: MINIMIZE EXCAVATION IN THOSE AREAS OF SHALLOWER BEDROCK; REDUCE

COMPLICATIONS OF WETNESS THROUGH APPROPRIATE USE OF DRAINAGE FACILITIES

1 2 1 1 2 8 8 7 9 3 4

AS BUILT PLANS REQUIRED:

AS BUILT PLANS SHALL BE PROVIDED BY THE CONTRACTOR DOCUMENTING THE AS-BUILT CONDITIONS PLANS SHALL BE PREPARED AND SEALED BY A PROFESSIONAL LICENSED SURVEYOR. SEALED PLANS AND CAD FILES SHALL BE PROVIDED. THE GENERAL SITE CONTRACTOR SHALL BE RESPONSIBLE FOR PROVIDING ALL AS BUILT PLANS AND

3. AS BUILT PLANS AND PROFILES MUST DOCUMENT ALL COMPONENTS OF THE CONSTRUCTED WATER SUPPLY, SANITARY SEWER, AND STORM SEWER SYSTEMS. AS BUILT PLANS MUST DOCUMENT THE FINISHED GRADE CONDITION OF ALL STORM WATER BMP FACILITIES. INCLUDING BUT NOT LIMITED TO ALL: BASINS. INFILTRATION FACILITIES. RAIN GARDENS.

OWNER'S ACKNOWLEDGEMENT


ACKNOWLEDGE THAT ANY REVISION TO THE APPROVED DRAINAGE PLAN AND/OR POST CONSTRUCTIO STORMWATER MANAGMENT PLAN MUST BE APPROVED BY PENNSBURG BOROUGH AND THE MONTGOMERY COUNTY CONSERVATION DISTRICT.

ENGINEERS'S CERTIFICATION

DRAINAGE PLAN MEETS ALL DESIGN STANDARDS AND CRITERIA OF THE PENNSBURG BOROUGH STORMWATER ORDINANCE.

SIGNATURE

ACT 287 NOTIFICATION

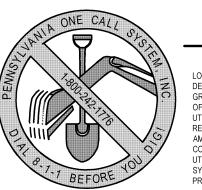

ACT 199 OF 2005 AND ACT 121 OF 2008) **SITE SERIAL NO. 20171031260**

THE UNDERGROUND UTILITY LINE PROTECTION LAW

OCATIONS OF EXISTING UTILITIES SHOWN HEREON HAVE BEEN EVELOPED FROM UTILITY COMPANY RECORDS AND/OR ABOVE OUND INSPECTION OF THE SITE. COMPLETENESS OR ACCURACY OF TYPE, SIZE, DEPTH OR HORIZONTAL LOCATION OF UNDERGROUNI UTILITIES OR STRUCTURES CANNOT BE GUARANTEED. PURSUANT T AMENDED BY ACT 187 OF 1996, ACT 199 OF 2005 AND ACT 121 OF 2008. CONTRACTORS MUST VERIFY LOCATIONS OF UNDERGROUND FILITIES BY NOTIFYING FACILITY OWNERS THROUGH THE ONE-CAL SYSTEM BY DIALING 811 NO LESS THAN 3, NOR MORE THAN 10 DAYS PRIOR TO EXCAVATION OR DEMOLITION WORK.

CDS Sht_PCSWM - Borough

NOT TO SCALE

SUBSURFACE SEEPAGE BEDS, AND ANY OTHER BMP NOTED ON THE POST CONSTRUCTION STORM WATER

10-18-2017

OF **Z**/

