


17 OVERHEAD DOOR JAMB
3\"/>

A-0702402-A-701.DWG


13 DOOR ELEVATION
3\"/>

A-0702402-A-701.DWG

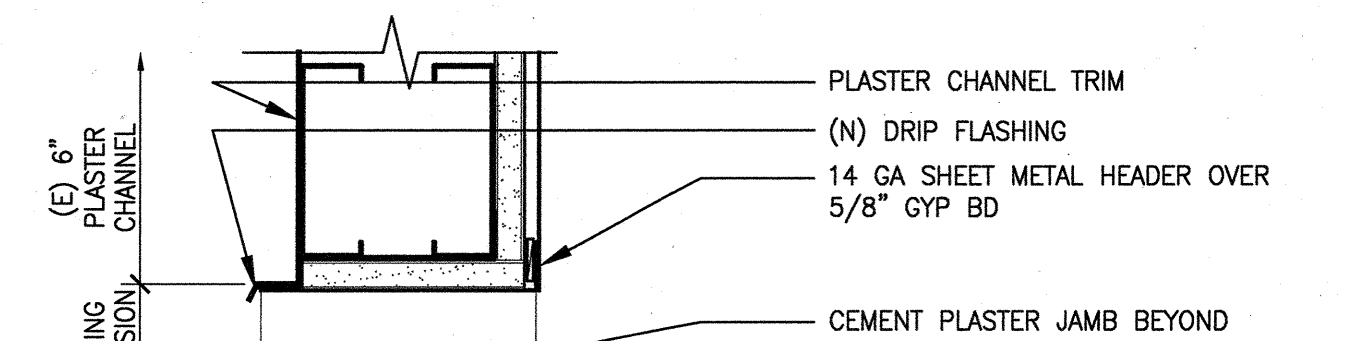


19A PASS DOOR HEADER DETAIL
3\"/>

A-0702402-A-701.DWG

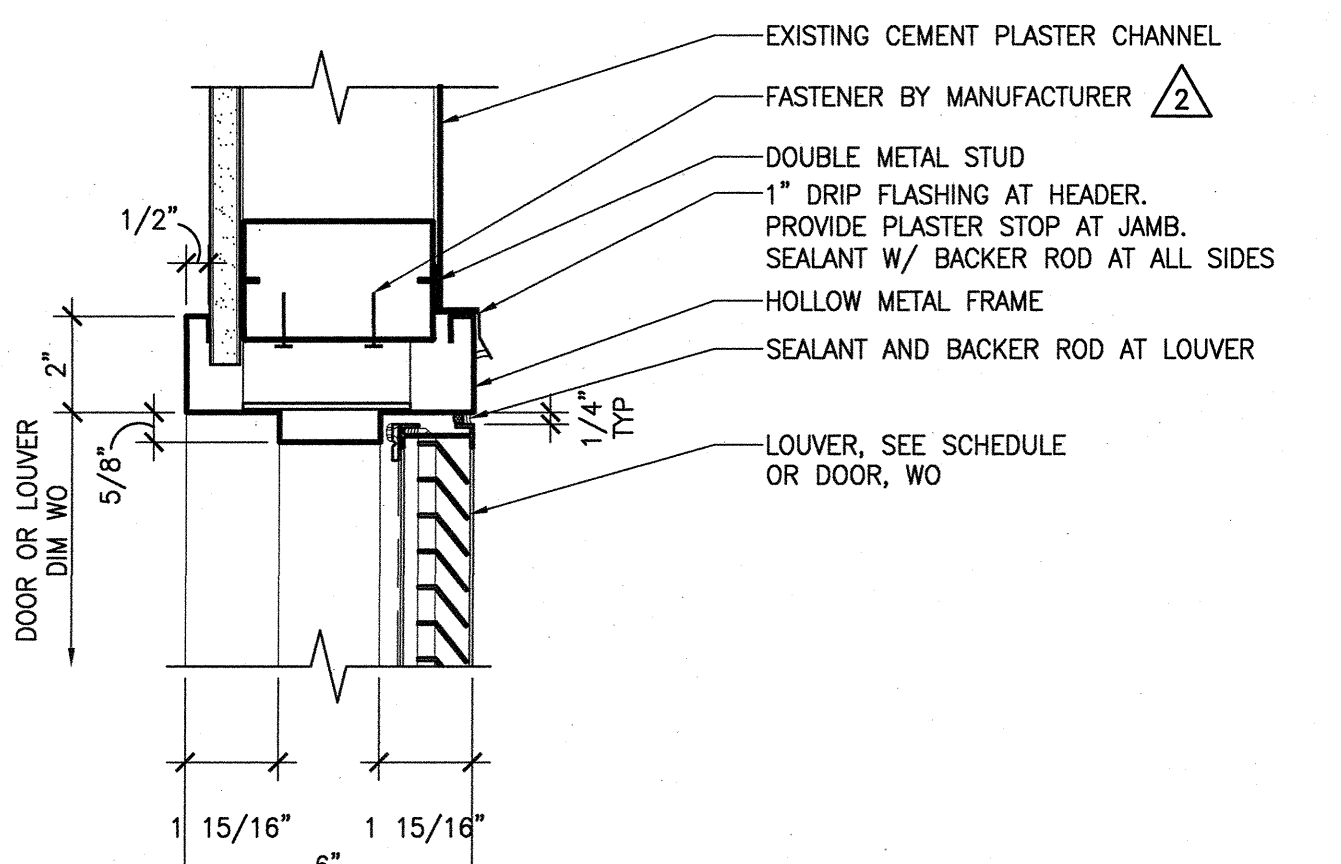

14 HEAD DETAIL (JAMB SIM)
3\"/>

A-0702402-A-701.DWG

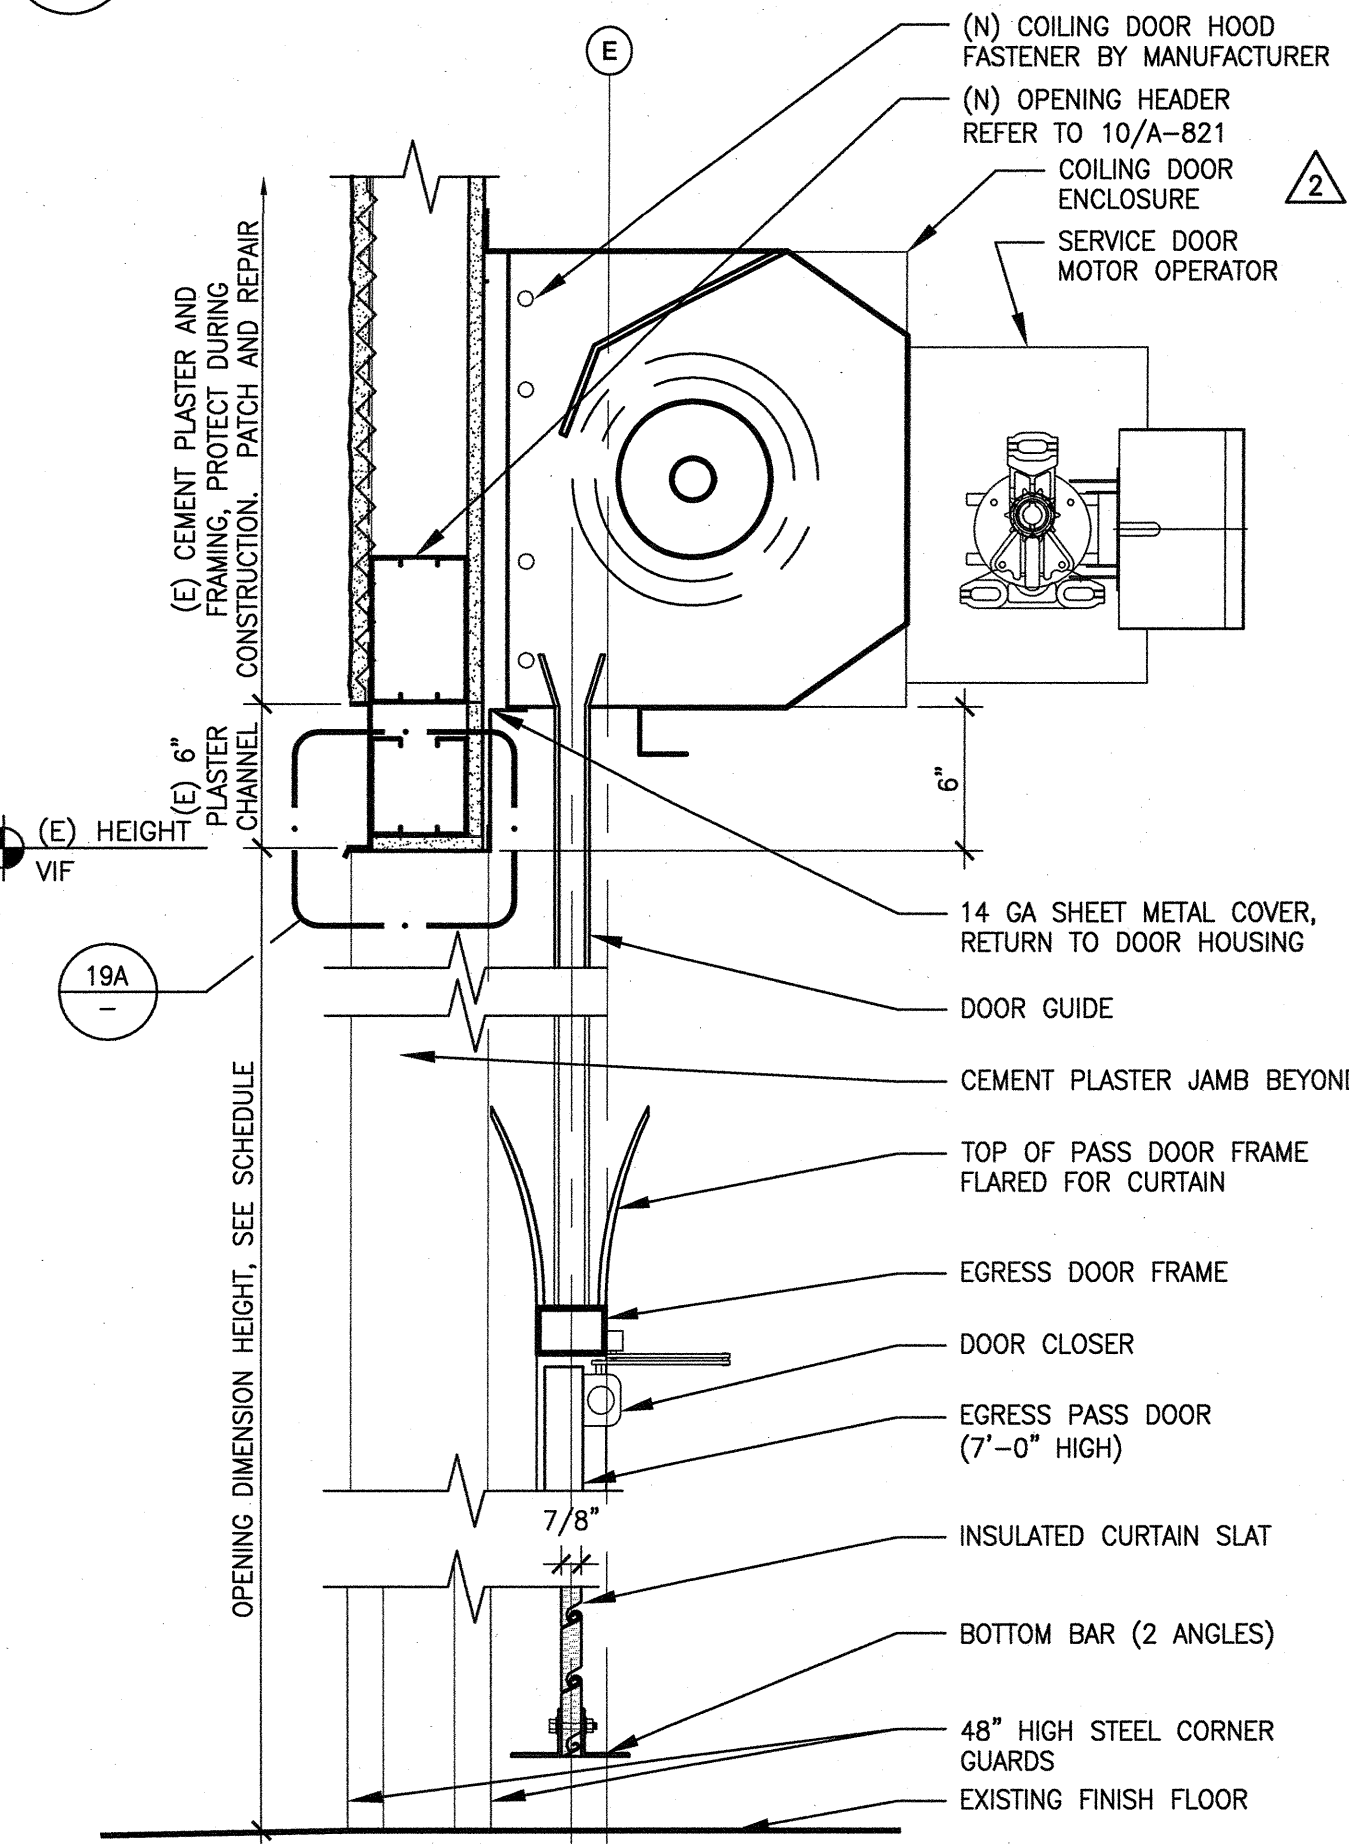


19 OVERHEAD DOOR SECTION
1 1/2\"/>

A-0702402-A-701.DWG


15 DOOR HEAD @ LOUVER DETAIL
3\"/>

A-0702402-A-701.DWG

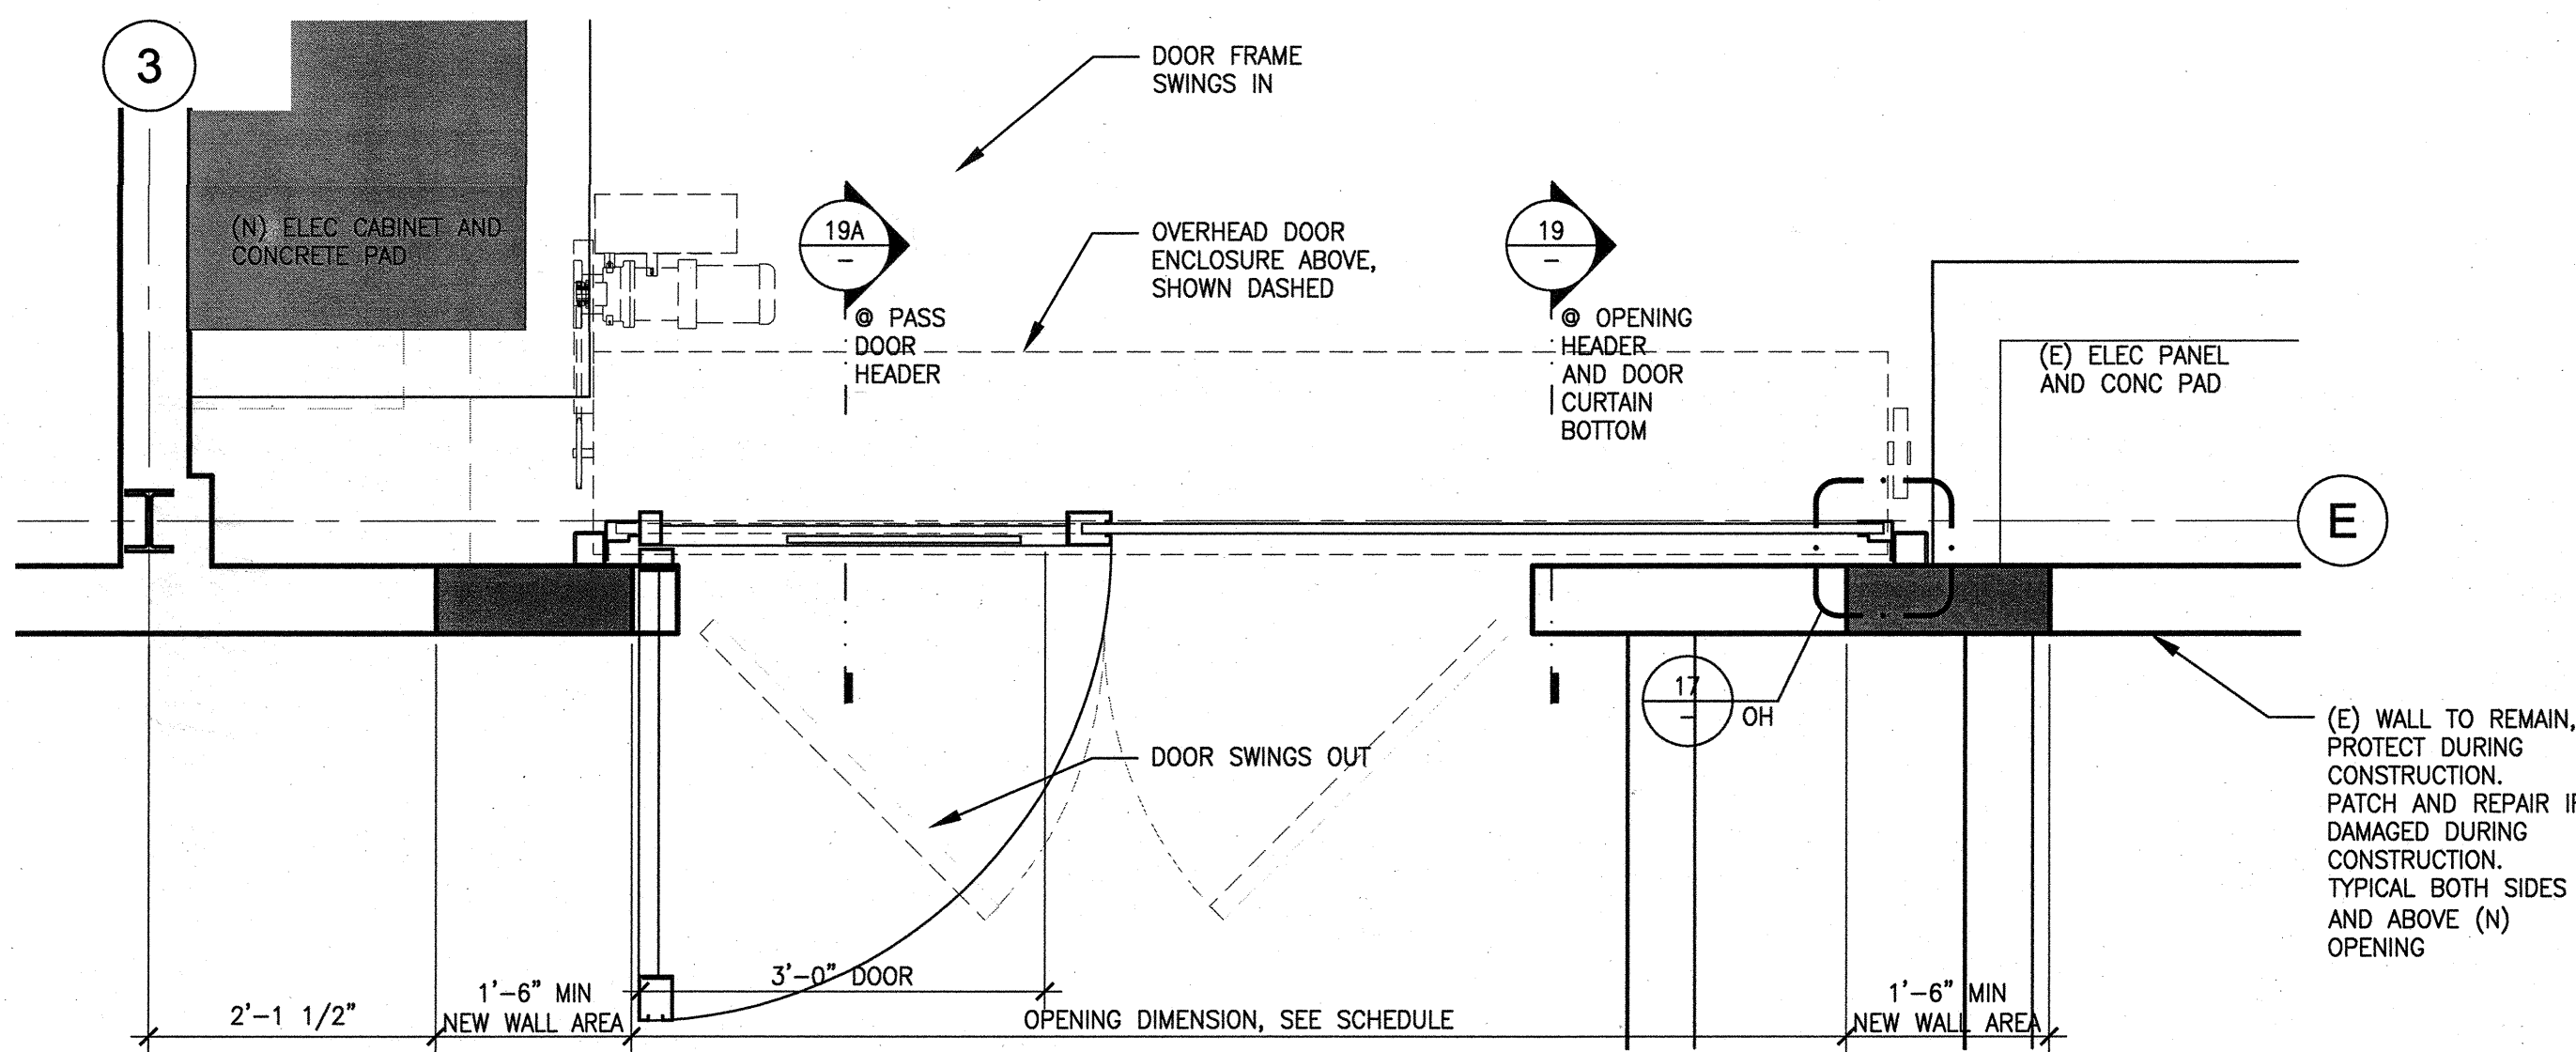


20 OVERHEAD DOOR PLAN
1 1/2\"/>

A-0702402-A-701.DWG

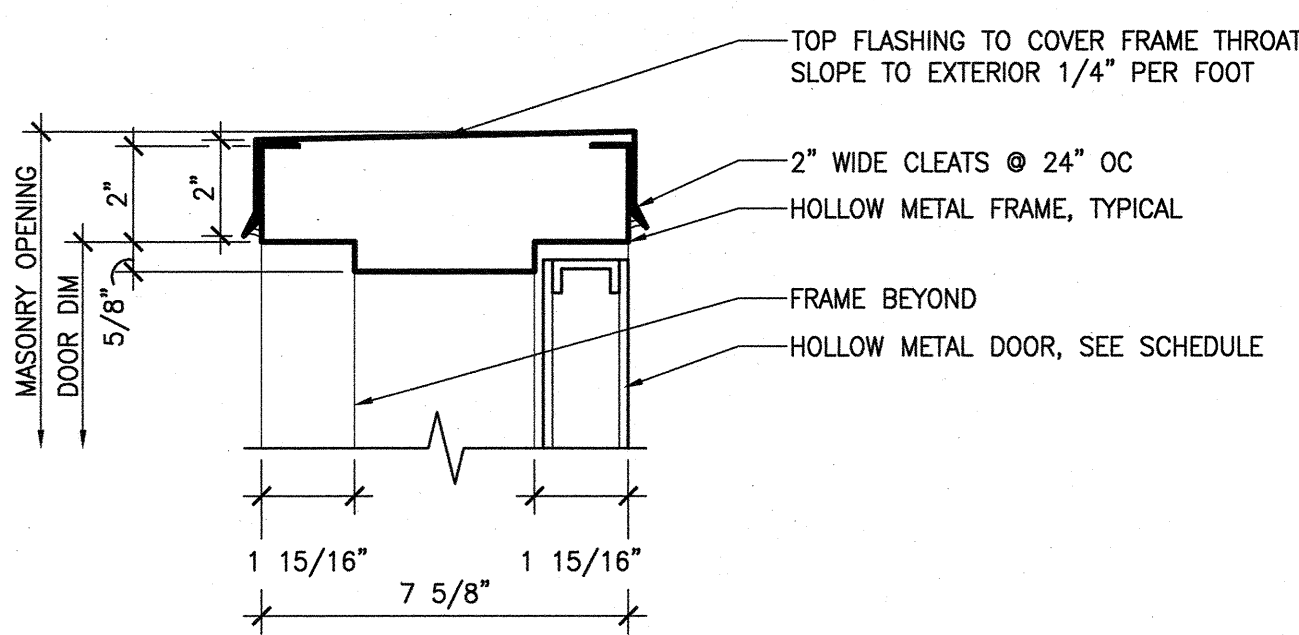


9 DOOR HEAD SECTION
3\"/>

A-0702402-A-701.DWG

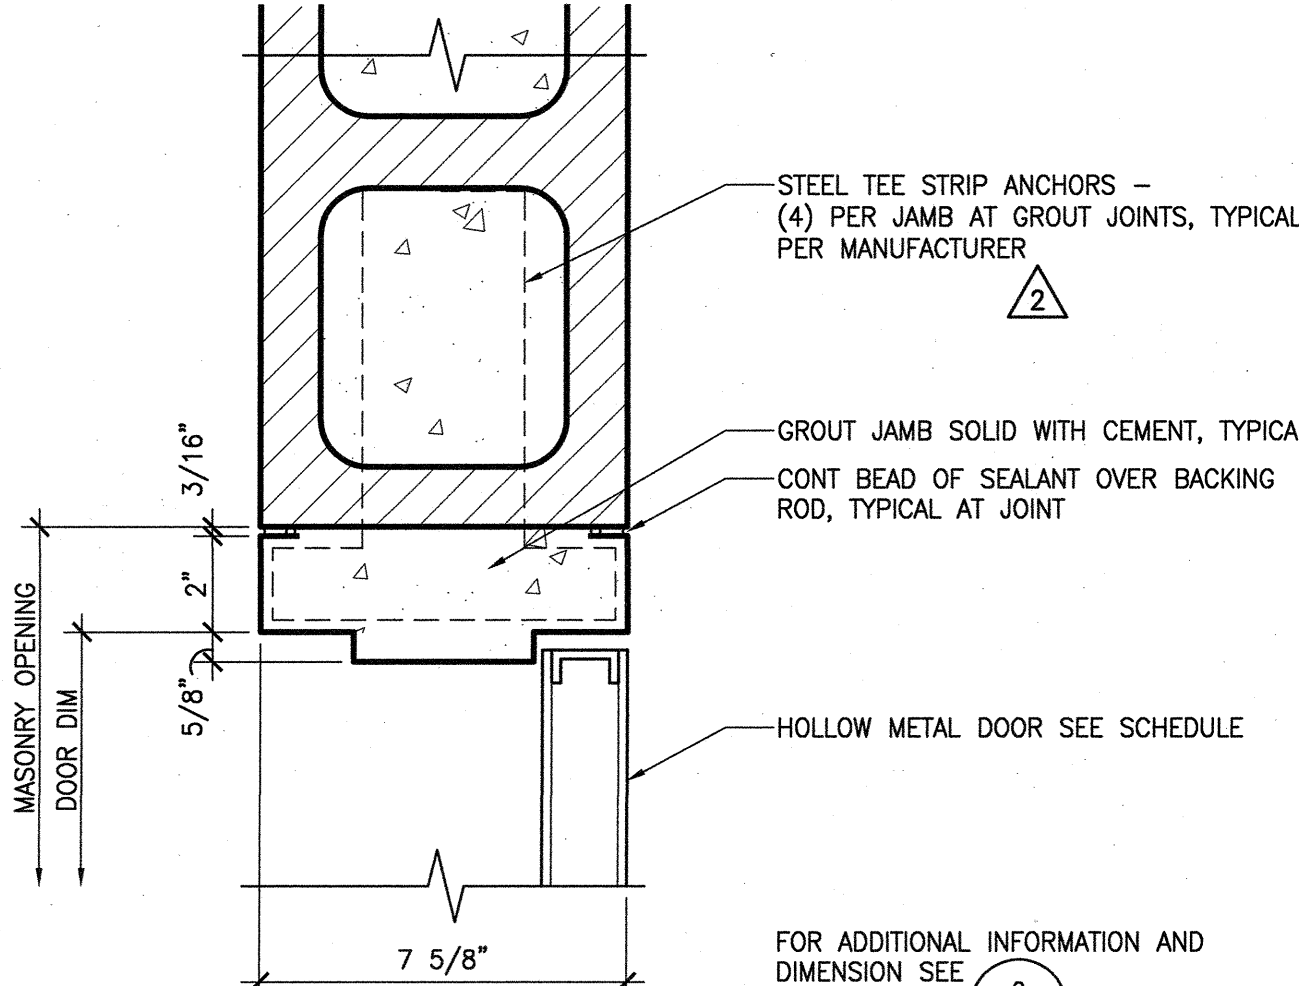


10 DOOR JAMB DETAIL
3\"/>

A-0702402-A-701.DWG

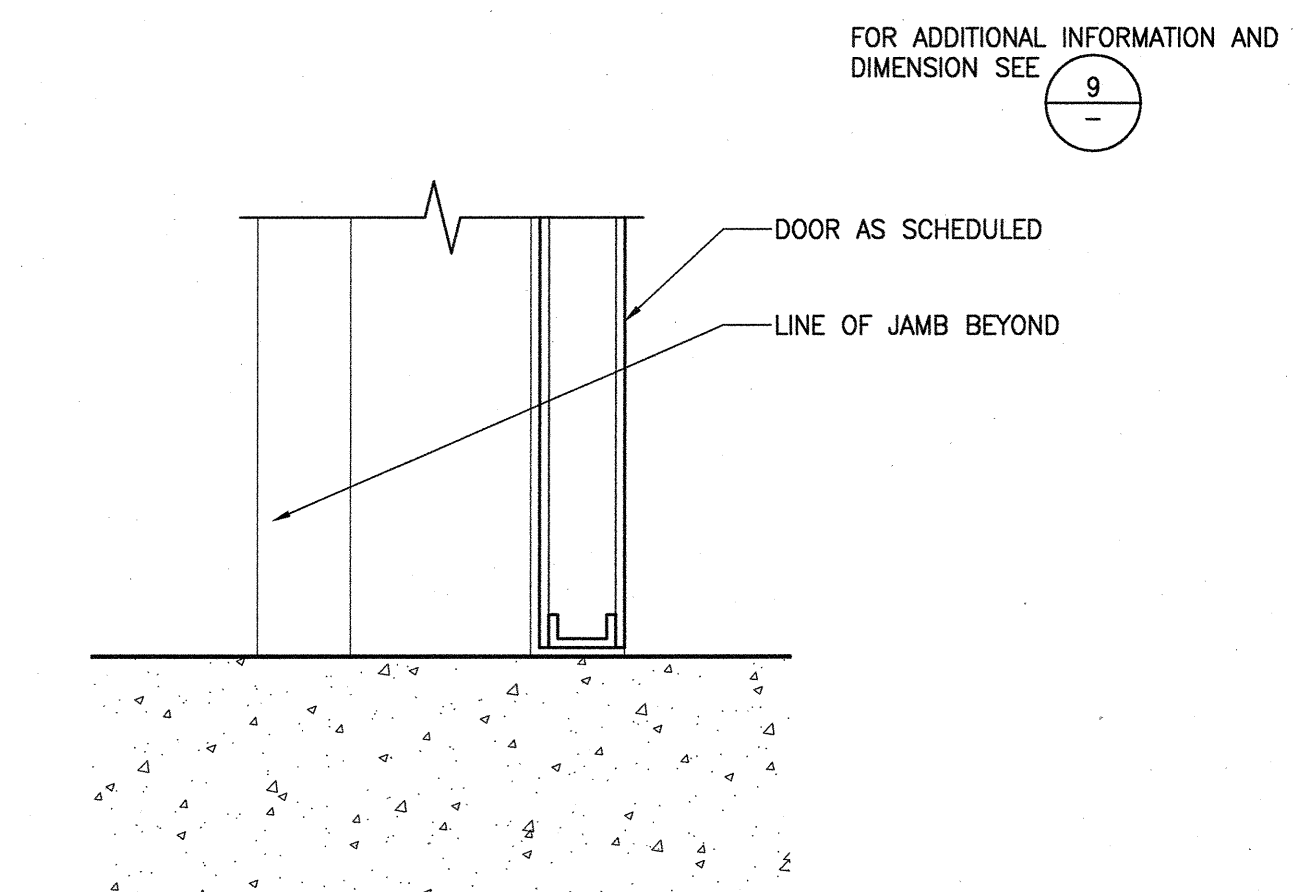

11 DOOR SILL SECTION
3\"/>


A-0702402-A-701.DWG

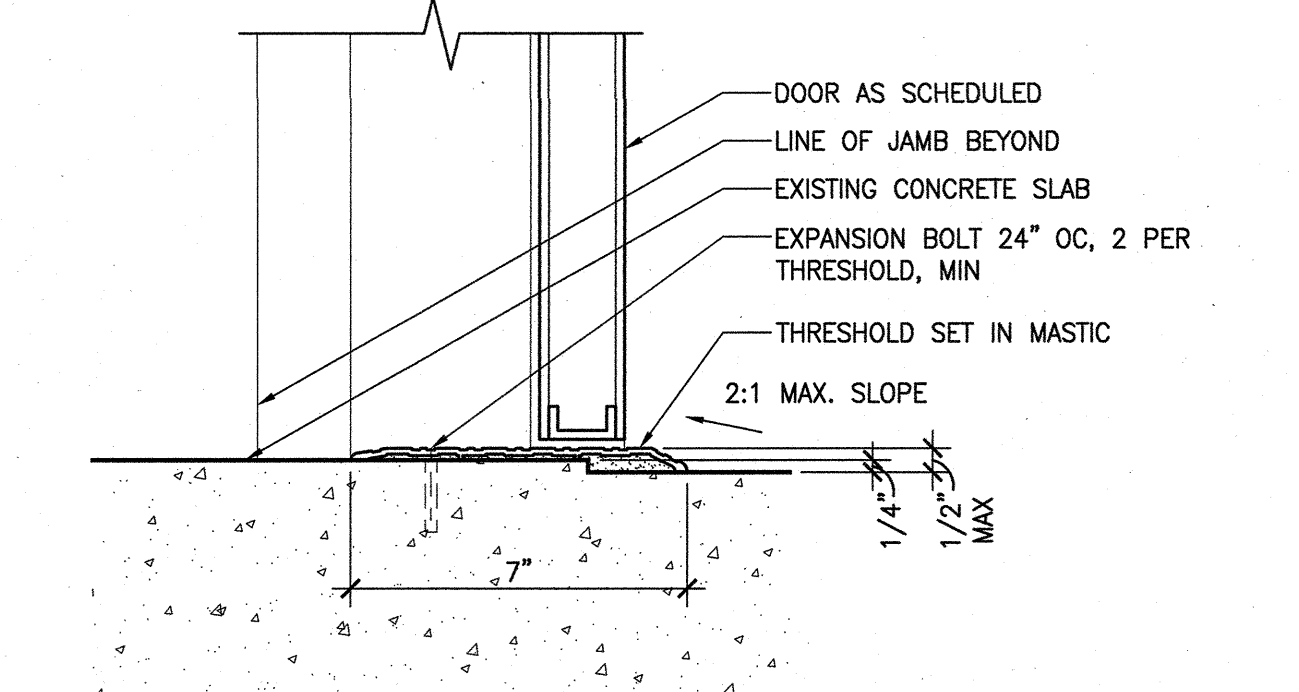




12 DOOR SILL SECTION
3\"/>

A-0702402-A-701.DWG

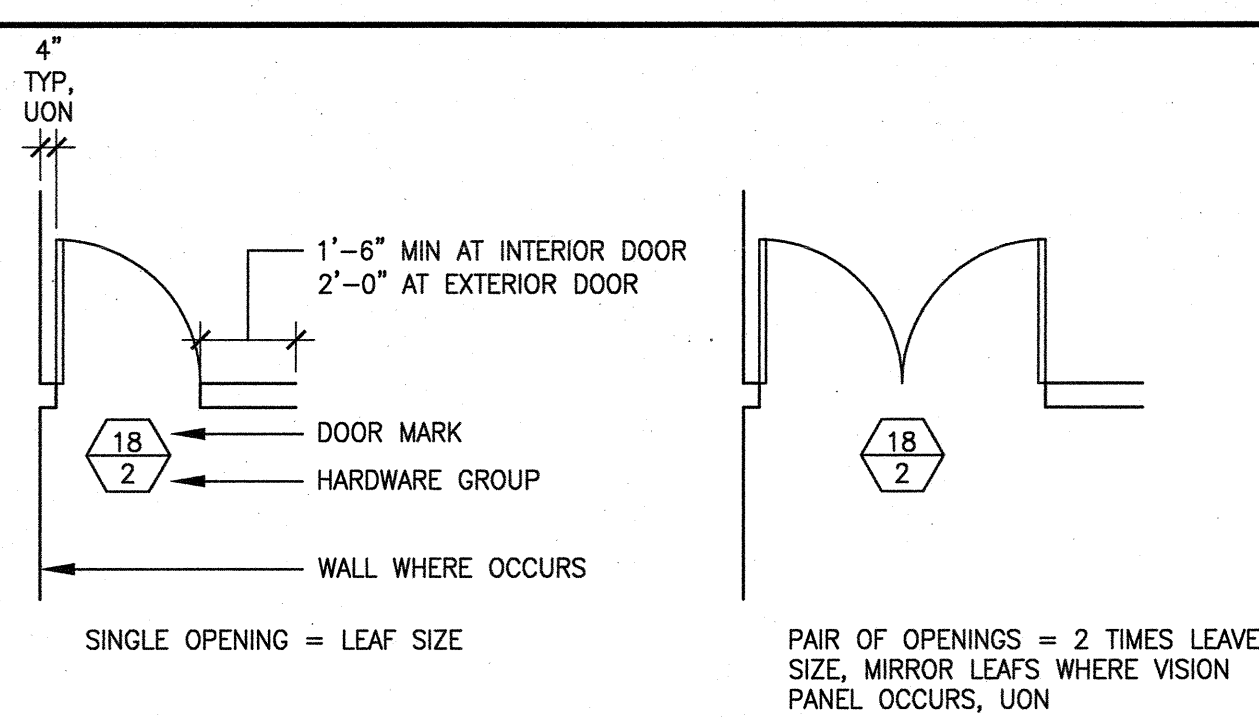
DOOR SCHEDULE NOTES




DOOR AND FRAME SCHEDULE

OPENING TYPE	DOOR				FRAME			DETAILS			RATING	NOTES
	TYPE	DOOR SIZE (WIDTH X HEIGHT)	MATERIAL	FINISH	TYPE	MATERIAL	FINISH	HEAD	JAMB	SILL		
	FL-1	3'-0" x 8'-10"	HM	PT	EFR-1	HM	PT	9/A-701	10/A-701	11/A-701	NR	SEE 13/A-701 FOR ELEVATION CONDITION
	FL-1	3'-0" x 7'-0" PAIR	HM	PT	EFR-2	HM	PT	14 & 15 /A-701	14/A-701	12/A-701	NR	
	G-1	OPENING: 9'-0" x 8'-6"	GALV INSUL SHT MTL	SEE SPEC	—	GALV	SEE SPEC	19/A-701	17/A-701	19/A-701	NR	MOTORIZED, S.E.D.


FRAME TYPES

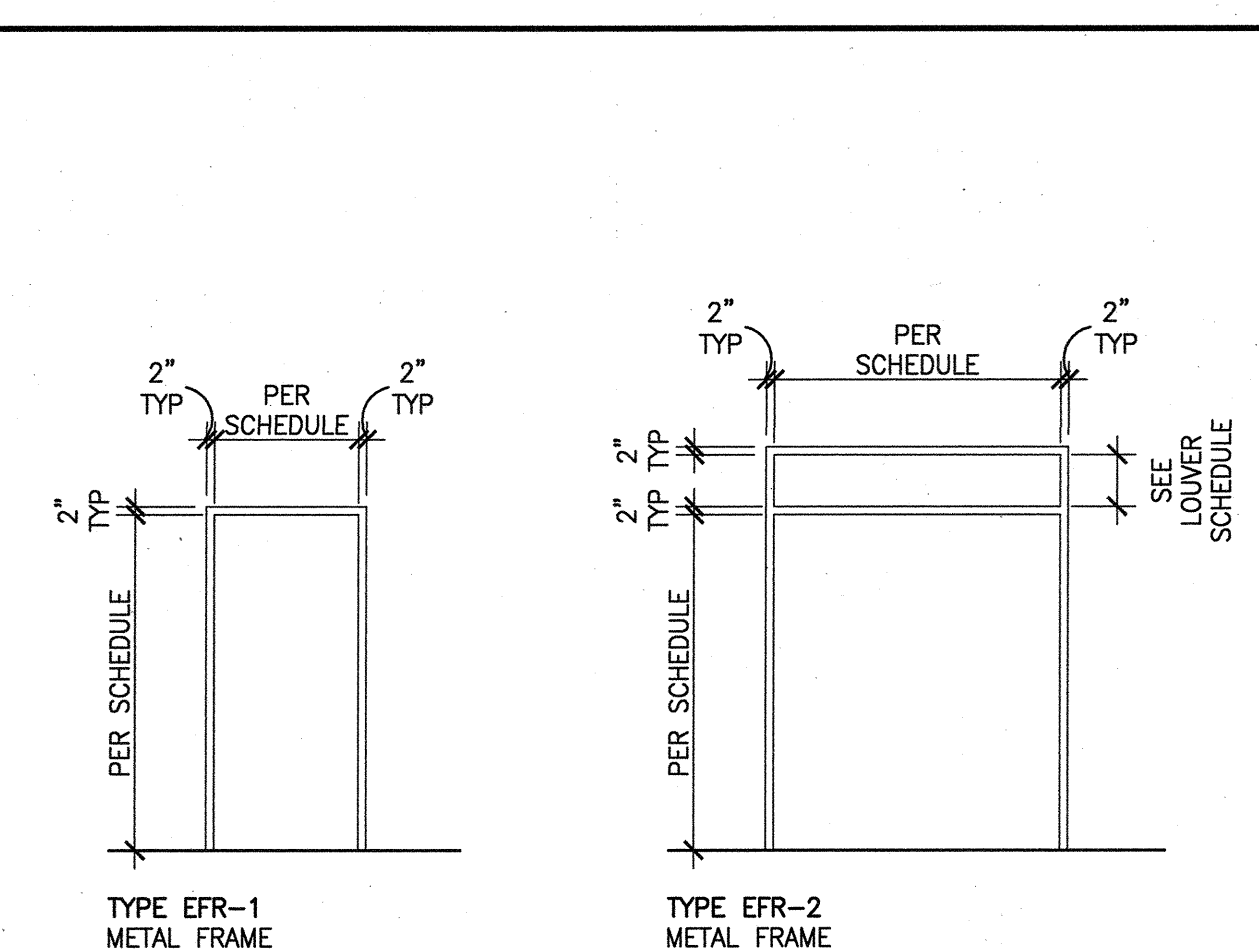

DOOR TYPES

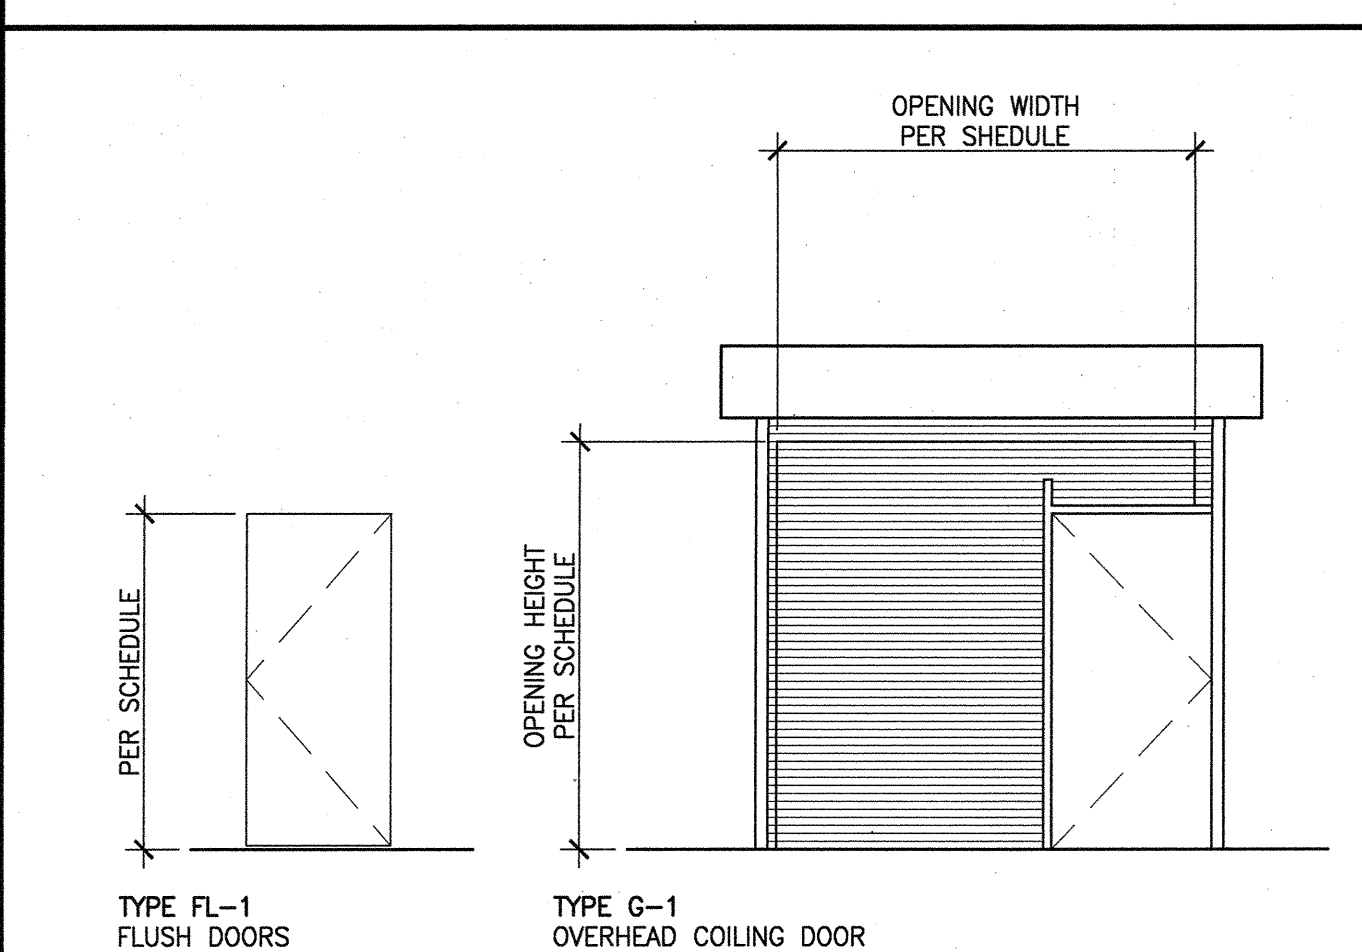

LOUVER SCHEDULE

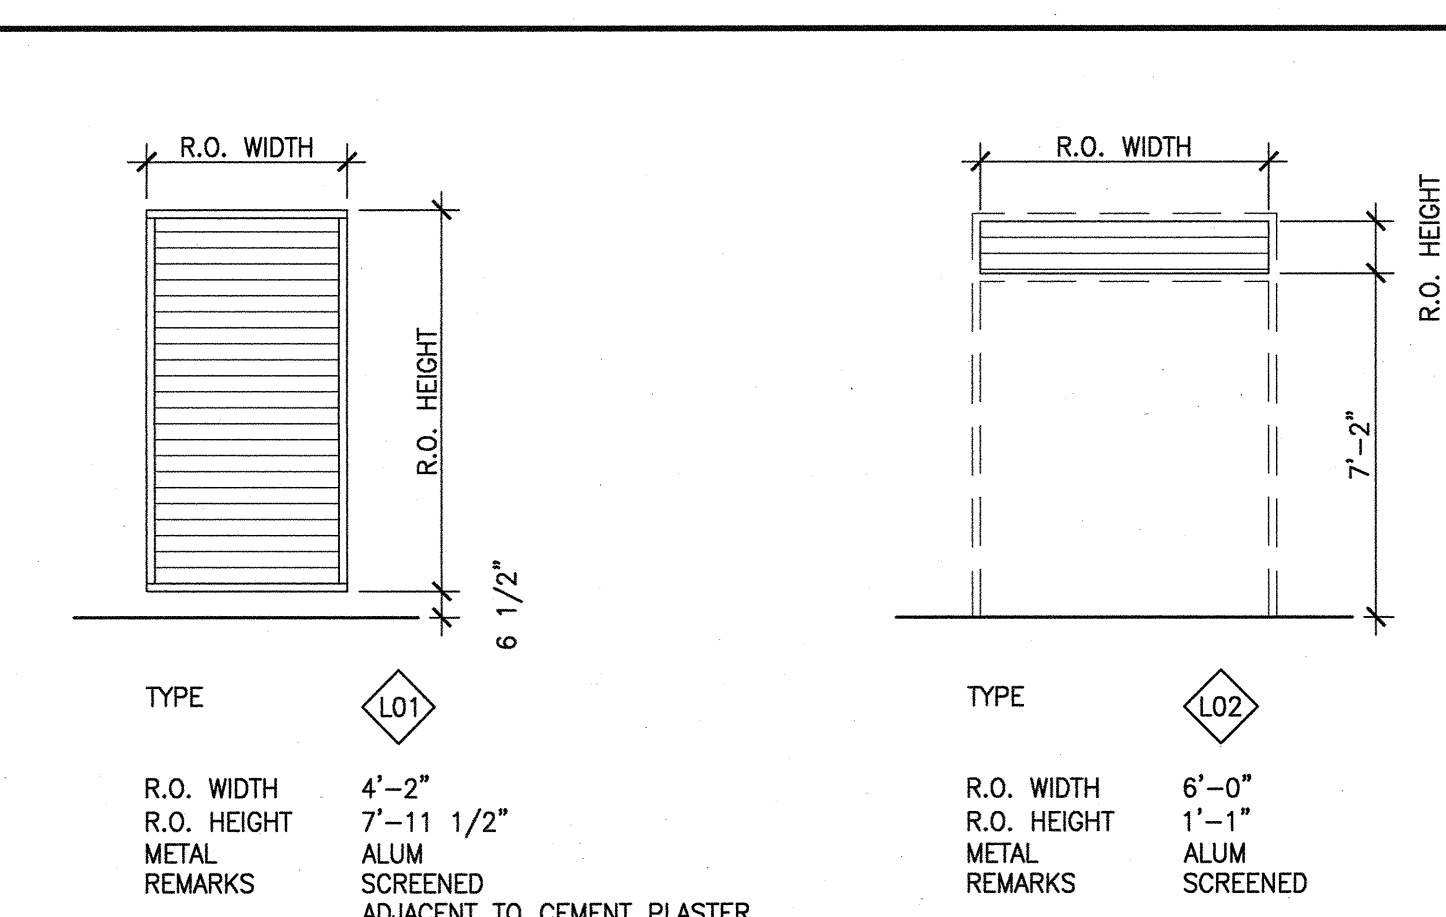

8 LOUVER AT CONC CURB
3\"/>


A-0702402-A-701.DWG

4 LOUVER @ HEAD (JAMB SIM)
3\"/>

A-0702402-A-701.DWG

WRNSSTUDIO,LLP

801 SECOND STREET
4TH FLOOR, STE. 402
SAN FRANCISCO
CALIFORNIA 94107
415.489.2224 TEL
415.358.9100 FAX
WWW.WRNSSTUDIO.COM

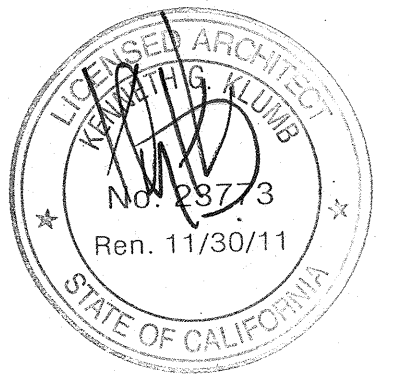

NO.	ISSUES/REVISIONS	DATE
1	OSHPD SUBMITTAL	03/03/10
2	OSHPD RESUBMITTAL	05/04/10
3	OSHPD 1ST ROUND BACK CHECK RESPONSES	10/15/10
4	OSHPD 2ND ROUND BACK CHECK RESPONSES	01/07/11



FEB 10 2010


Office of Statewide Health
Planning & Development
FACILITIES DEVELOPMENT DIVISION



VACAVALLEY HOSPITAL
EXPANSION PROJECT
PACKAGE 2 - CENTRAL PLANT

OSHPD No. HS100469-48

KEY PLAN

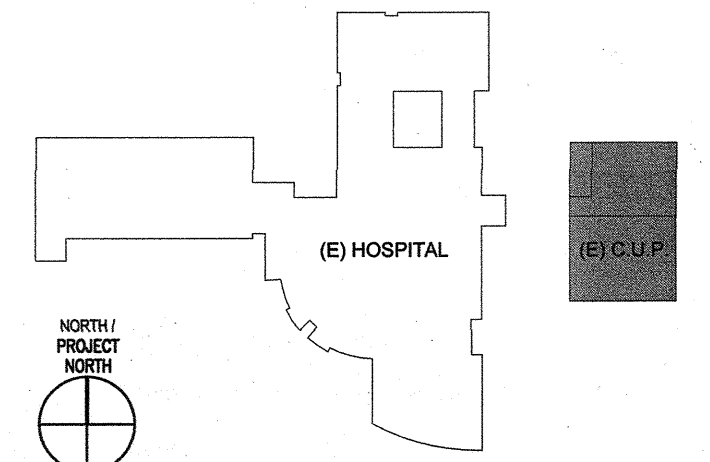

PROJECT NO.: 07024.02 DRAWN BY:
DATE: 05/04/10 CHECKED BY:
SCALE: 1/8\"/>

SHEET TITLE:

DOOR AND LOUVER
SCHEDULE AND TYPES

SHEET NO:

A-701