


NO.	ISSUES/REVISIONS	DATE
	100% CRITERIA DESIGN	06/07/2012
	50% DETAILED DESIGN	12/02/2010
	100% DETAILED DESIGN	12/21/2010
	50% IMPLEMENTATION DOCUMENTS	01/16/2011
	100% IMPLEMENTATION DOCUMENTS	02/22/2011
	OSHPD 1ST ROUND BACKCHECK RESPONSES	07/08/2011
	OSHPD 2ND ROUND BACKCHECK RESPONSES	10/28/2011

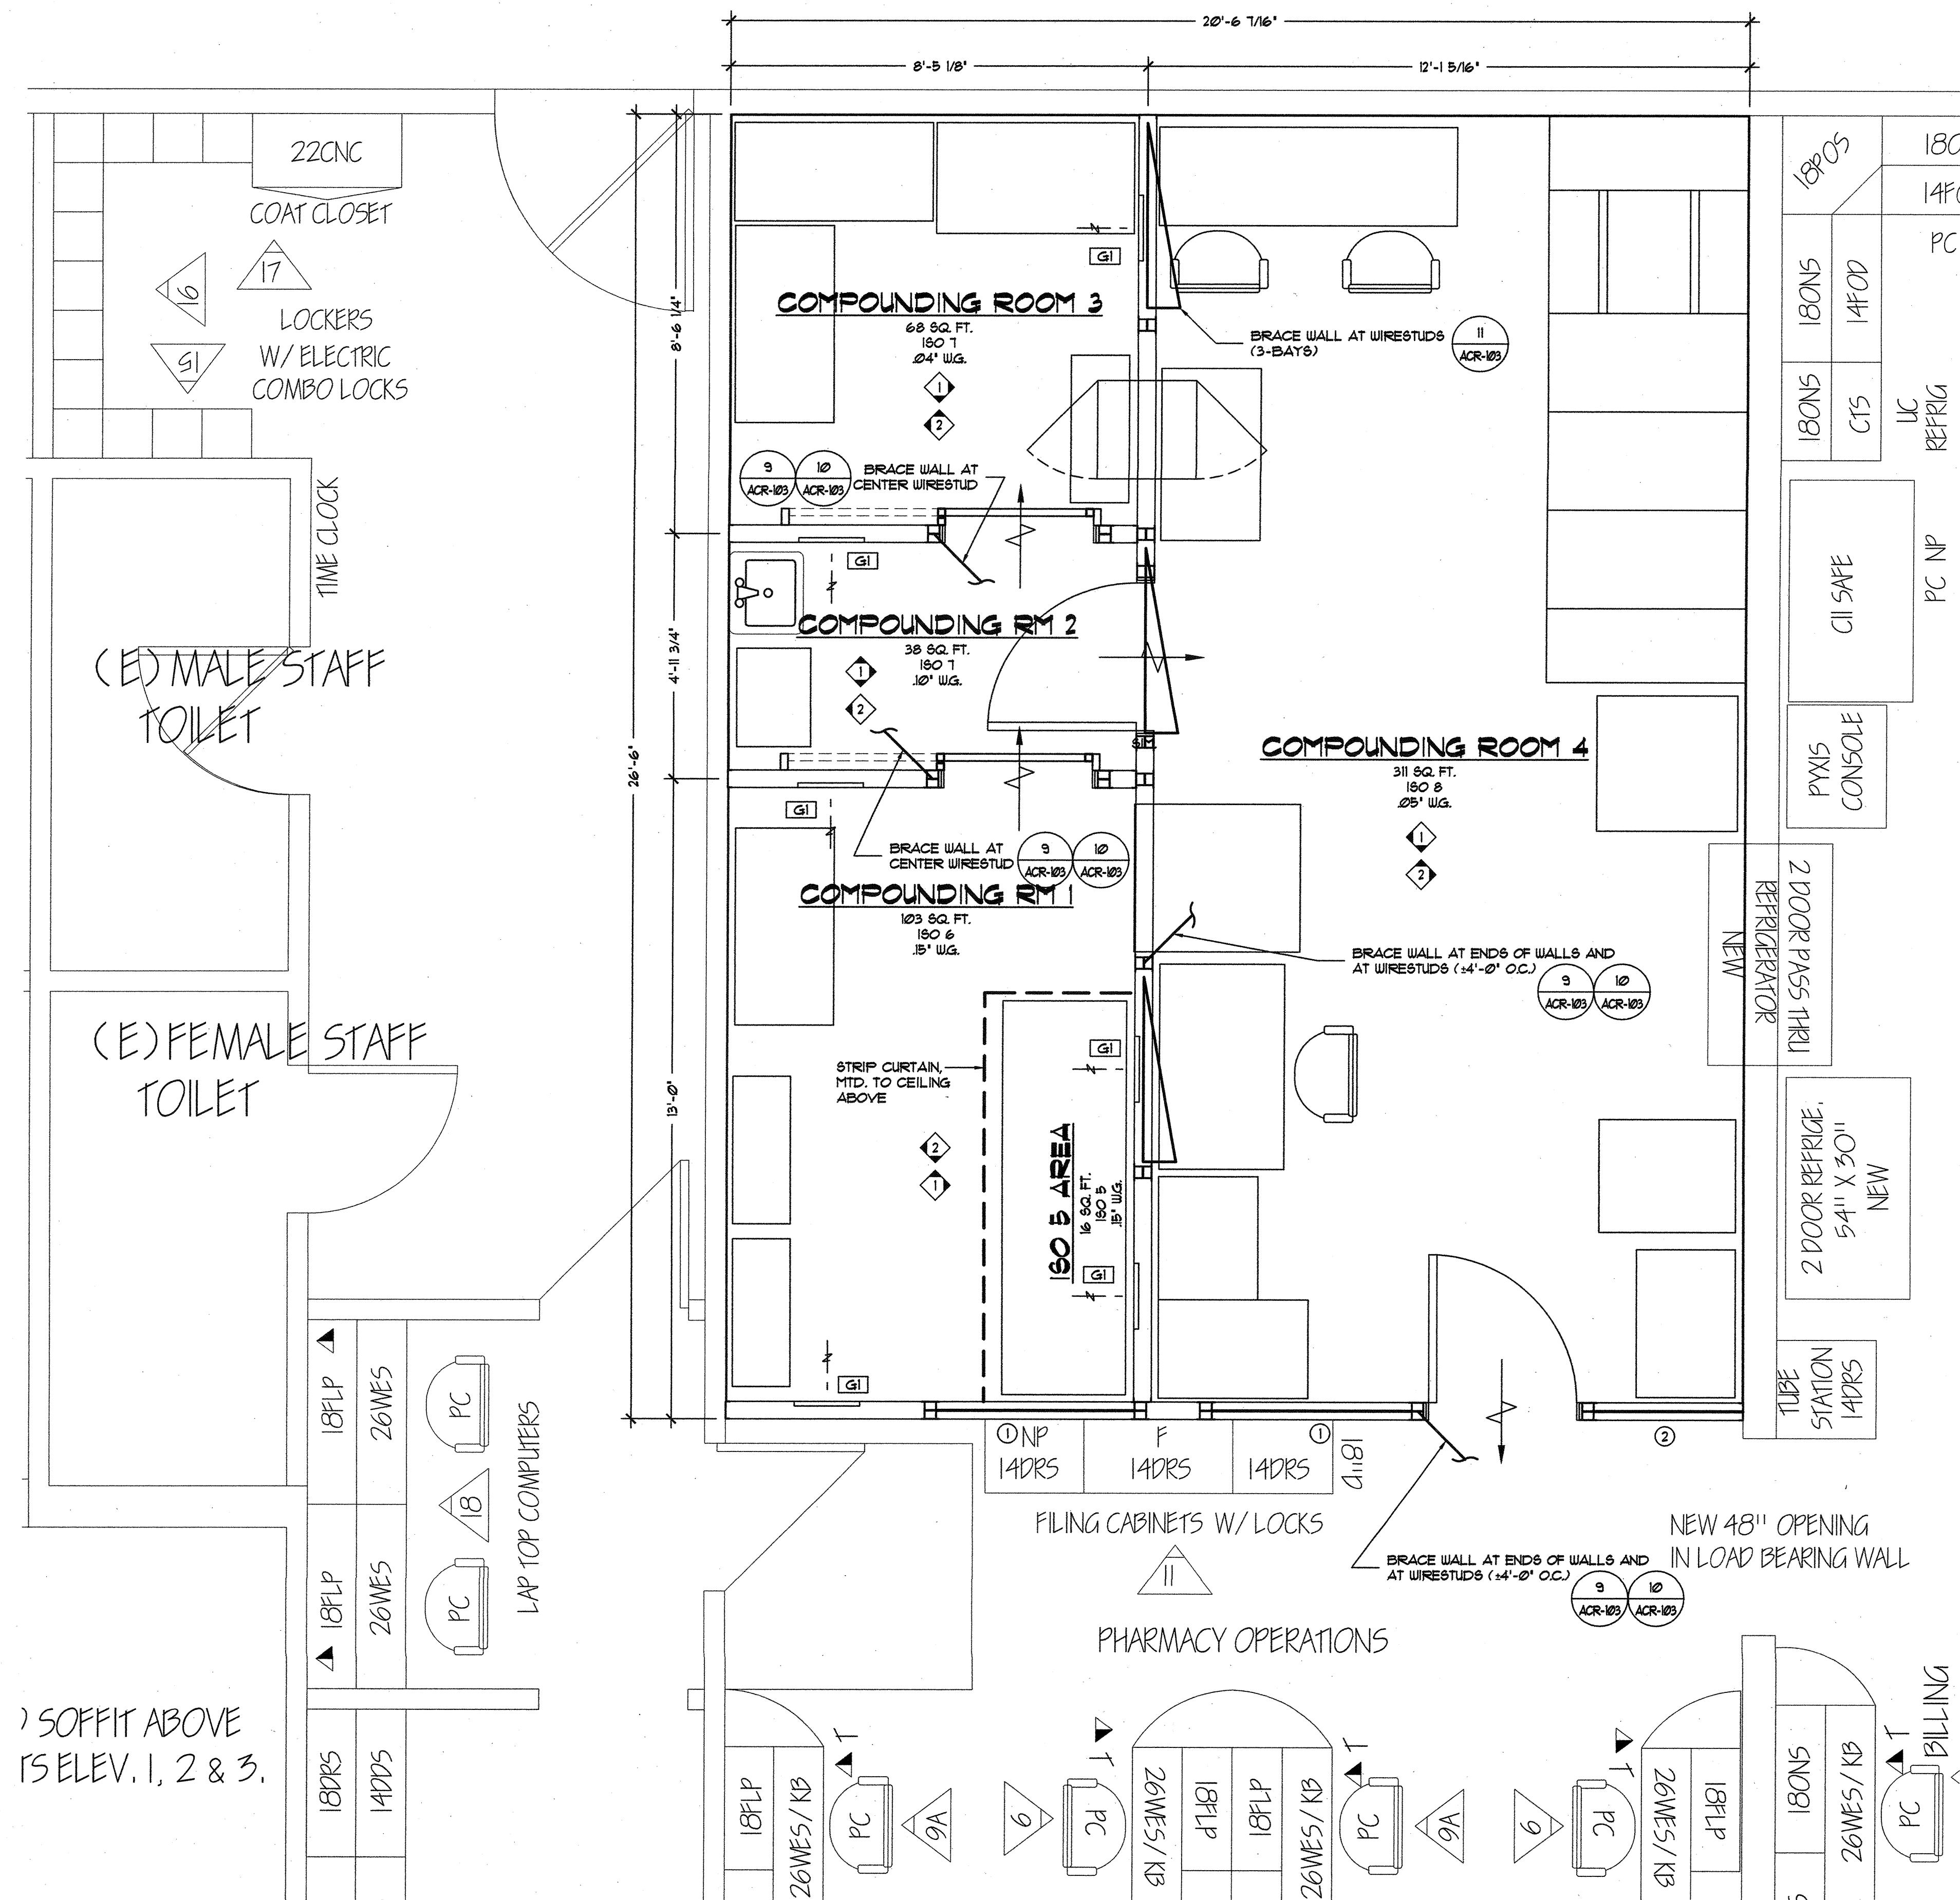

WINDOW SCHEDULE					
WINDOW #	GLAZING TYPE	SIZE	FINISH	QTY.	REMARKS
①	TEMPERED	48" X 60"	ALUMINUM	2	SINGLE PANE
②	TEMPERED	36" X 60"	ALUMINUM	1	SINGLE PANE

WALL LEGEND	
	NEW 4' CRU MODULAR WALL (HEIGHT = 9'-6")
	NEW 1/4' D-LITE SKINS (HEIGHT = 8'-4")
	(E) WALL
	WALL BRACE PARALLEL (///) TO WALL
	WALL BRACE PERPENDICULAR (⊥) TO WALL

WALL GRILLE SCHEDULE					
GRILLE #	TYPE	SIZE	FINISH	QTY.	FILTER
G1	RF20	18" X 25"	ALUMINUM	6	AAF

- NOTES:
- ALL EQUIPMENT ANCHORAGE IS DESIGNED BY OTHERS.
 - SEE SHEET ACR-102 FOR MODULAR WALL INFORMATION.
 - SEE SHEET ACR-103 FOR TYPICAL WALL DETAILS.
 - SEE SHEET ACR-104 FOR GENERAL STRUCTURAL NOTES.

FLOOR PLAN
SCALE: 1/2" = 1'-0"

REVIEWED IN ACCORDANCE WITH THE REQUIREMENTS OF T24, CCR APPROVED
FEB 27 2012
Office of Statewide Health Planning & Development
FACILITIES DEVELOPMENT DIVISION

NORTH BAY HEALTHCARE
NORTH BAY MEDICAL CENTER
PHARMACY/MICROBIOLOGY
RENOVATION
OSHPD NO. HS101819-48

KEY PLAN

PROJECT NO.: 09017.02
DATE: 10-19-2011
SCALE: PER PLAN

SHEET TITLE:
CLEAN ROOM FLOOR PLAN

SHEET NO.:
ACR-101