




**O4** PLAN DETAIL SCALE: 1 1/2" = 1'-0"

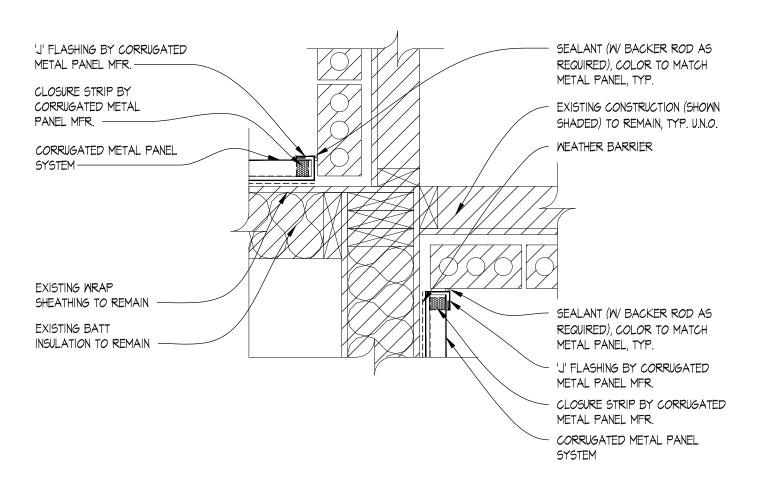

06 PLAN DETAIL
SCALE: 1 1/2" = 1'-0"

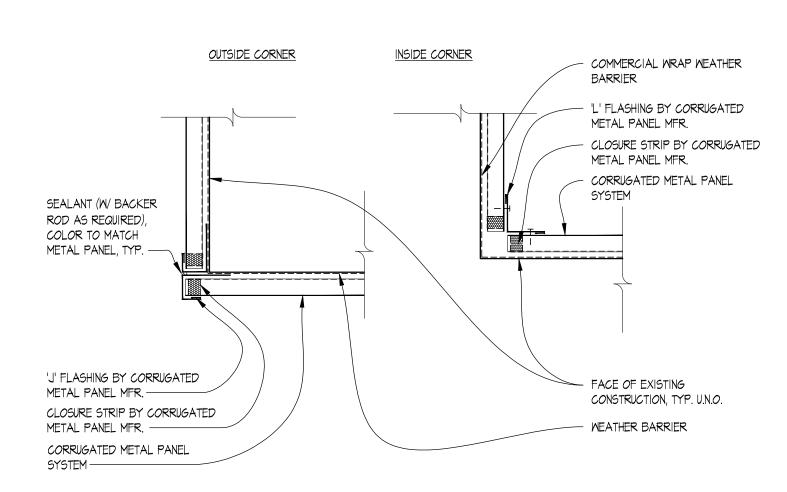



05 PLAN DETAIL
SCALE: 1 1/2" = 1'-0"

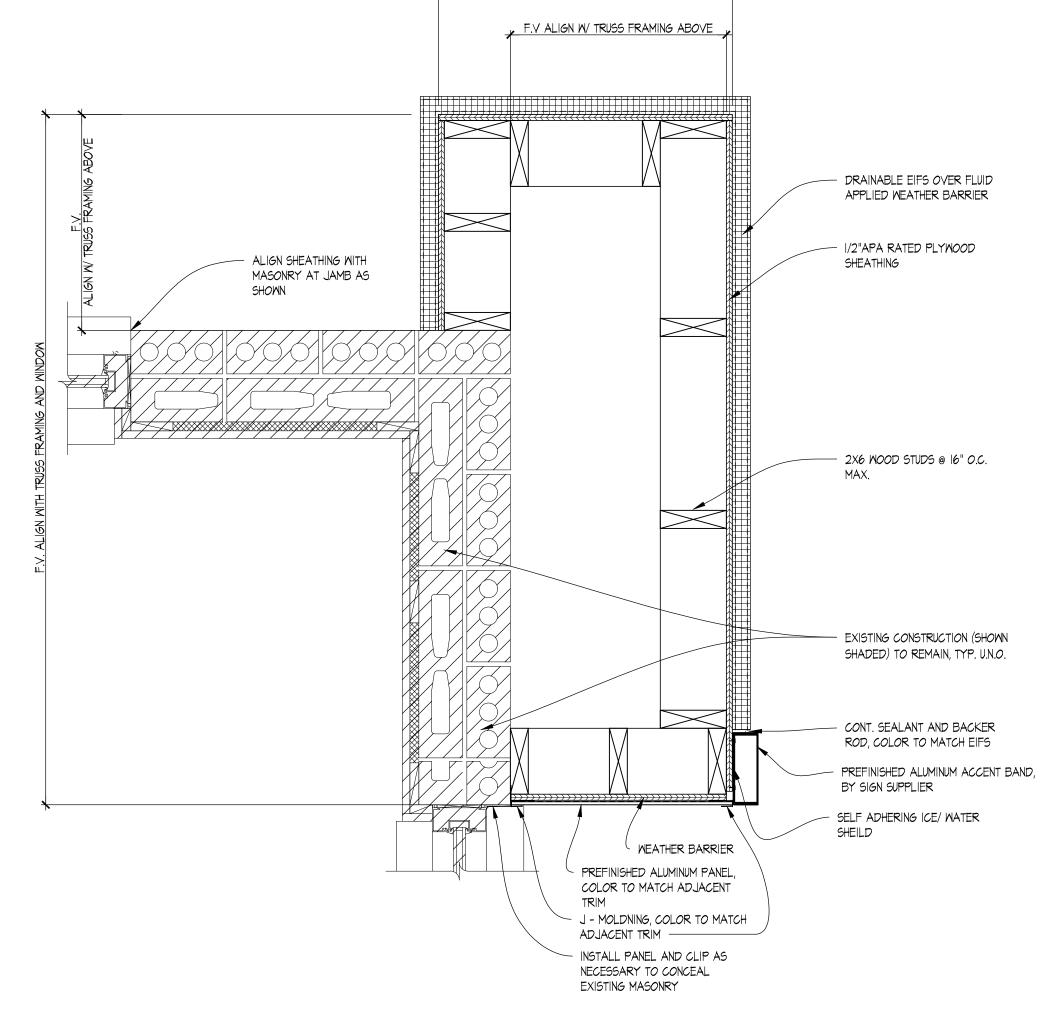

RE: A2.1 EXTERIOR ELEVATIONS

## O2 PLAN DETAIL EIFS SCALE: 1 1/2" = 1'-0"

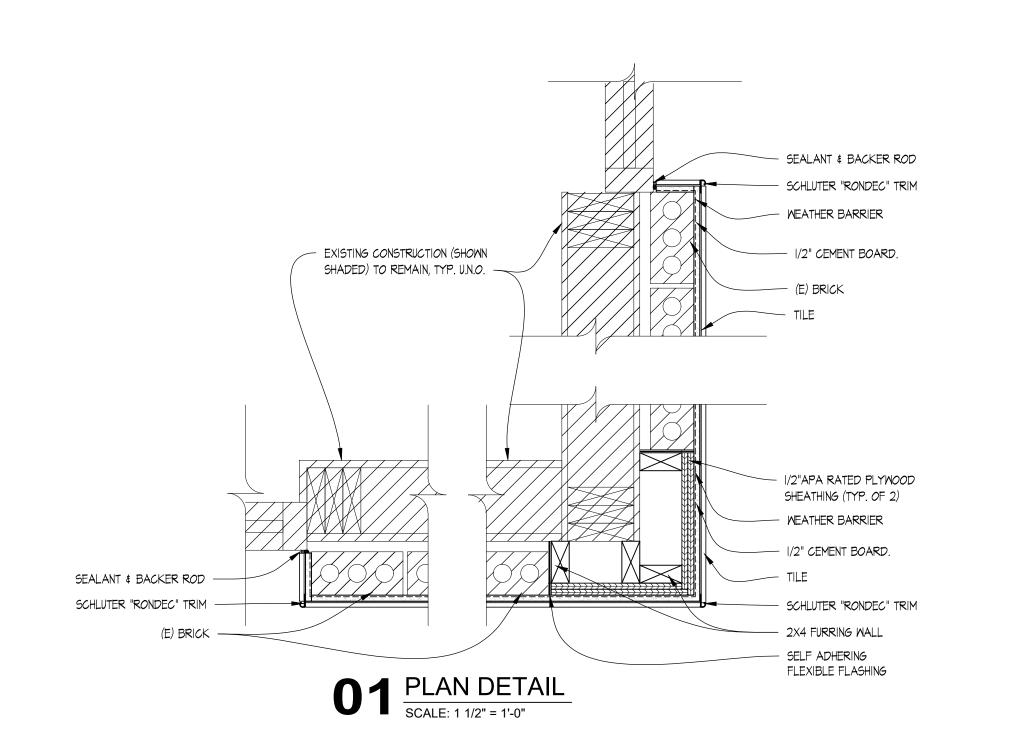

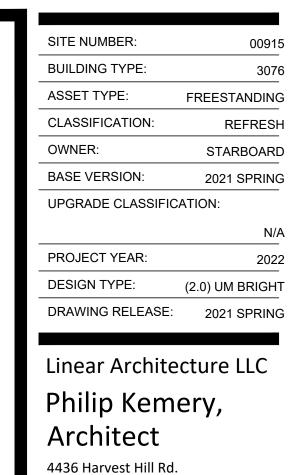

Dallas, TX 75244 PHONE: 972.929.9226




STARBOARD GROUP 12540 W. ATLANTIC BLVD. CORAL SPRINGS, FL 33071 OFFICE: (954)255-2266

REV.	DATE	DESCRIPTION	

PROJECT NUMBER: 21-121 DRAWN BY: XXX

CHECKED BY: XXX

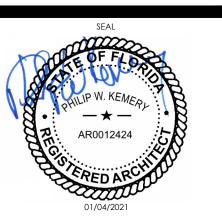

PLAN DETAILS & MISC. DETAILS