





DRIVE-THRU ACCESSORIES

1/2" - 1'-0"

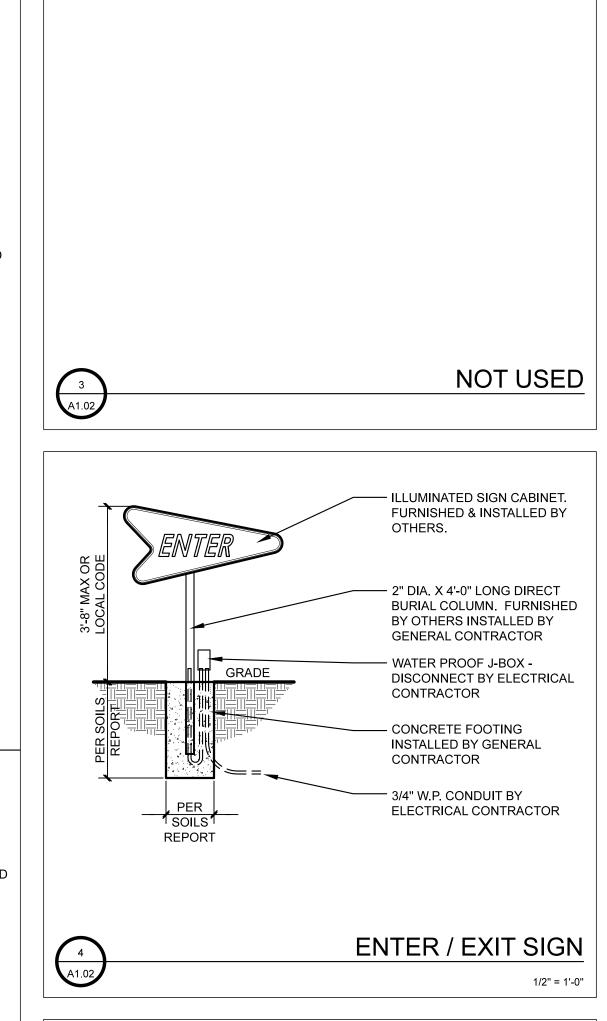

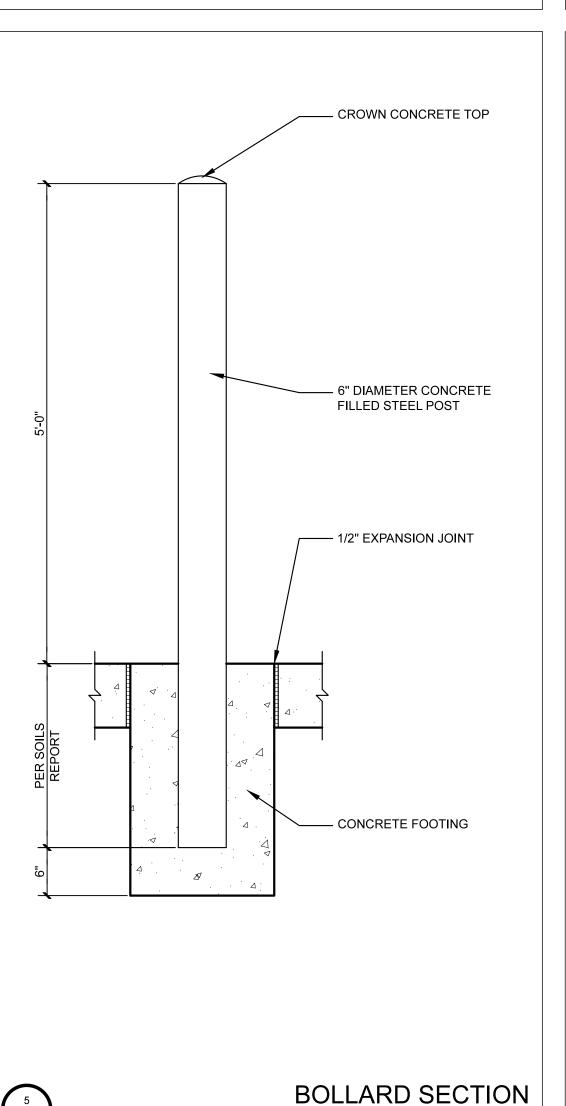

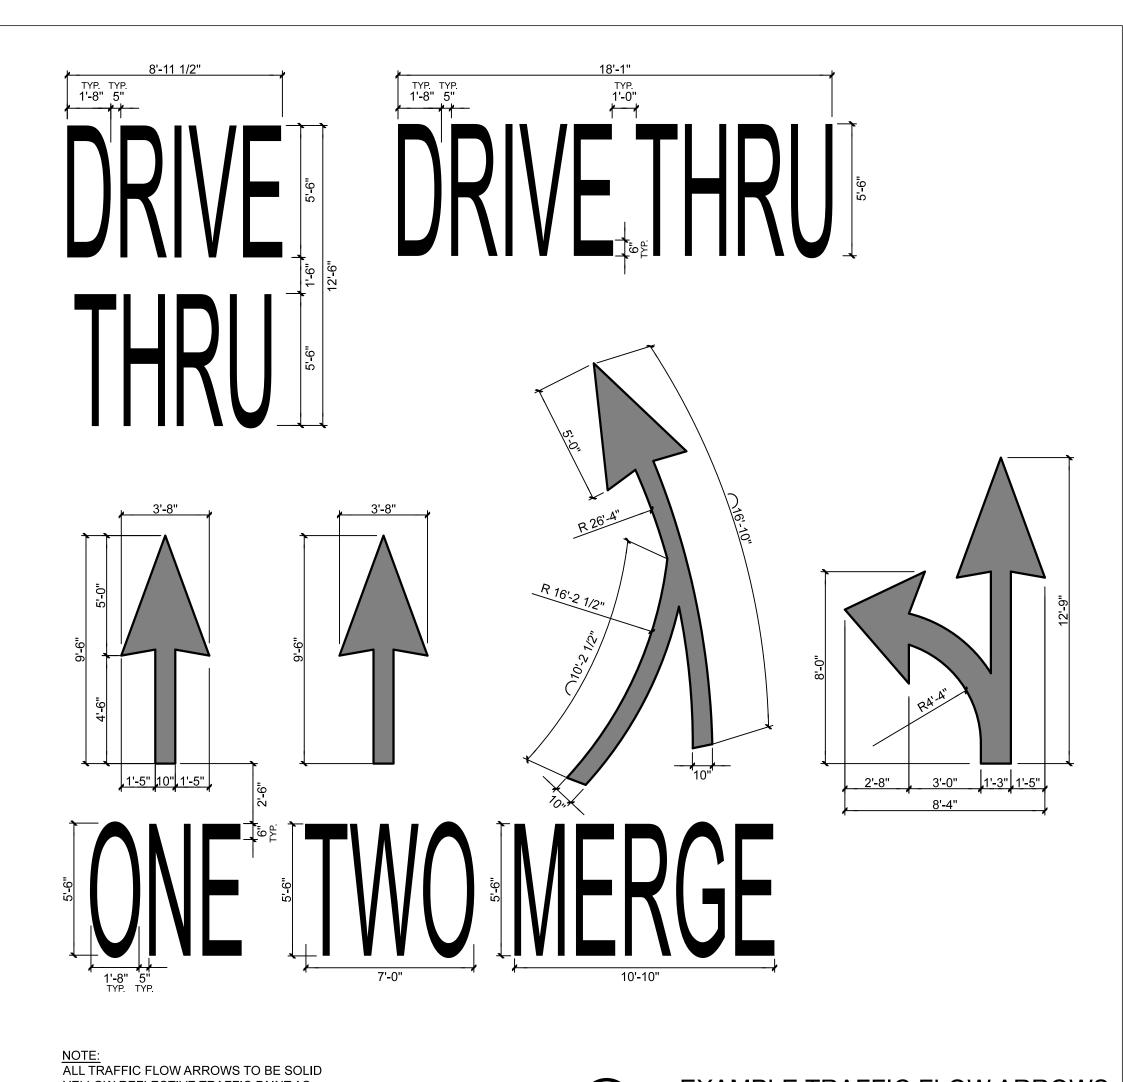

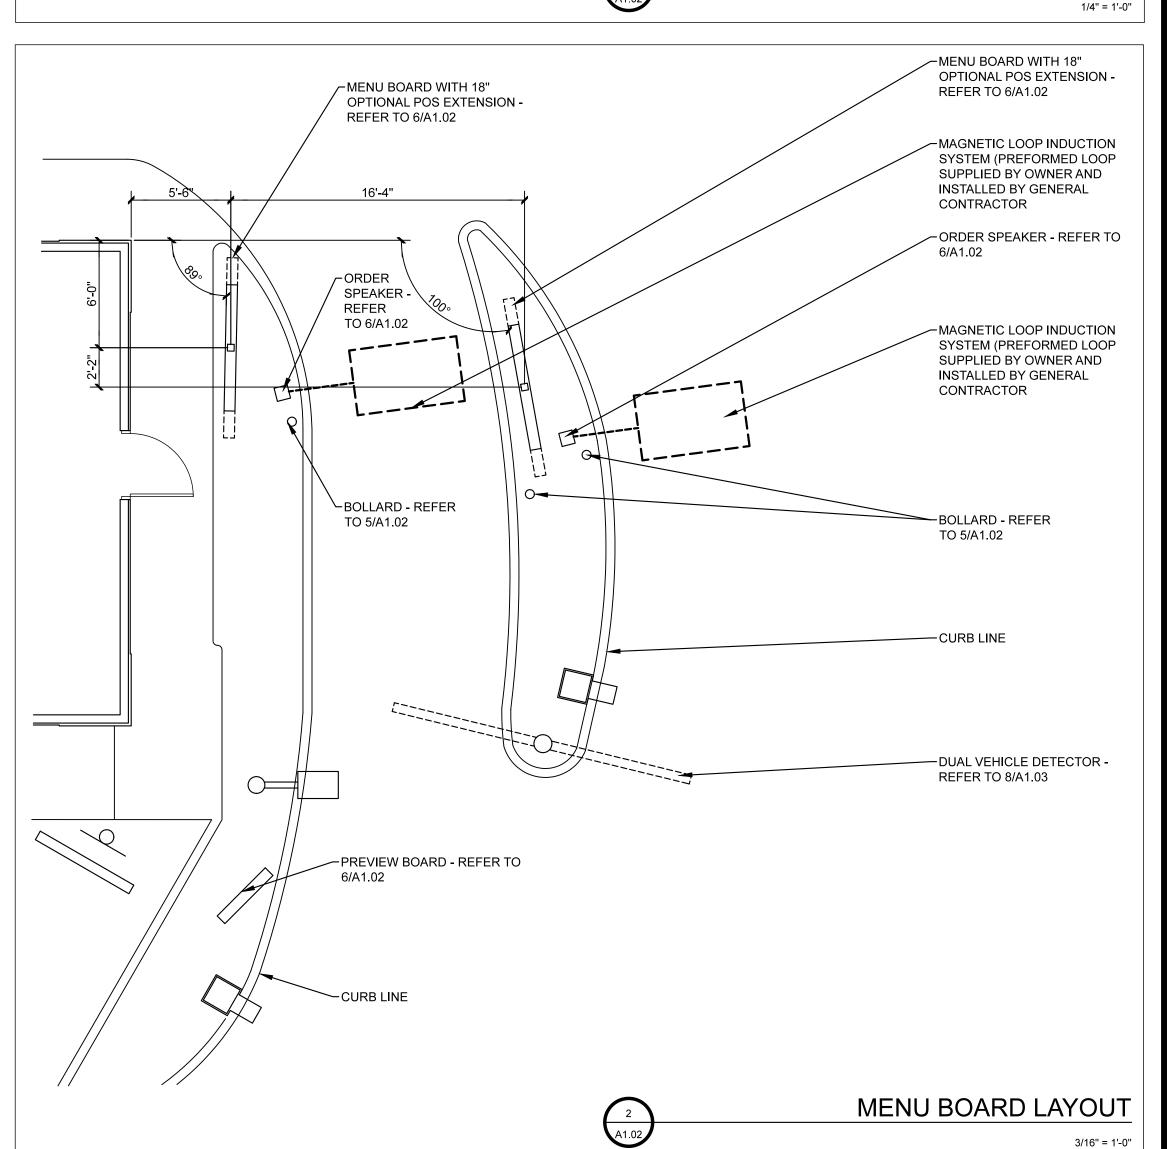



CONSULTANT:



GEAUX SONIC LLC 1012 SOUTH COOPER STREET GREENTOWN, IN 46901

PROJECT INFORMATION:

THIS DOCUMENT IS CERTIFIED BY MICHAEL J. WILKUS,



SIGNATURE MICHAEL J. WILKUS, ARCHITECT LICENSE NUMBER: AR00870040 EXPIRATION DATE: 12-31-16

03-18-16

PROJECT NO.: 2015-1674 DRAWN BY: J.A.K.

CHECKED BY: M.J.W. DATE: PERMIT SET 03-18-16

REVISION:

PROJECT LOCATION: KOKOMO, IN

SHEET NUMBER / TITLE:

1" = 1'-0"

YELLOW REFLECTIVE TRAFFIC PAINT AS

PER DIMENSIONS NOTED HERE.

EXAMPLE TRAFFIC FLOW ARROWS

SITE DETAILS