




TYPICAL CRICKET DETAIL

SCALE: 1"=1'-0"

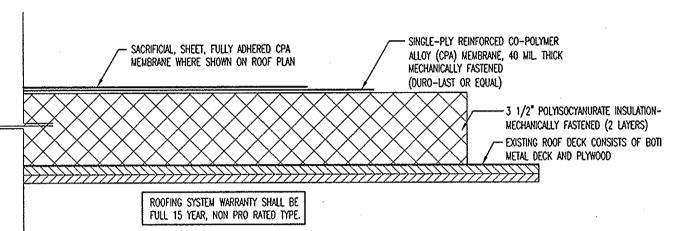

STANDARD ROOFING SECTION

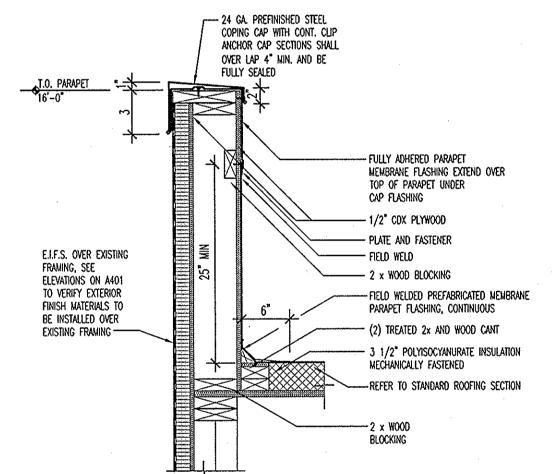

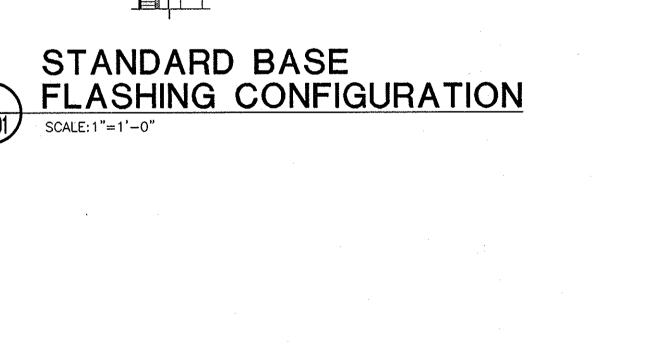

DESIGNED BY: STEVE LACLUYSE REVIEWED BY:

Burger King Restaurant Kentwood, Michigan

DRAWN BY: MATT SCHUSTER

MAY 2, 2011 JOB NUMBER: 2010-5068

AS SHOWN

X-1710-A301