


1 DEMO - CHILLED & CONDENSER WATER FLOW DIAGRAM (PHASE-2)
NO SCALE

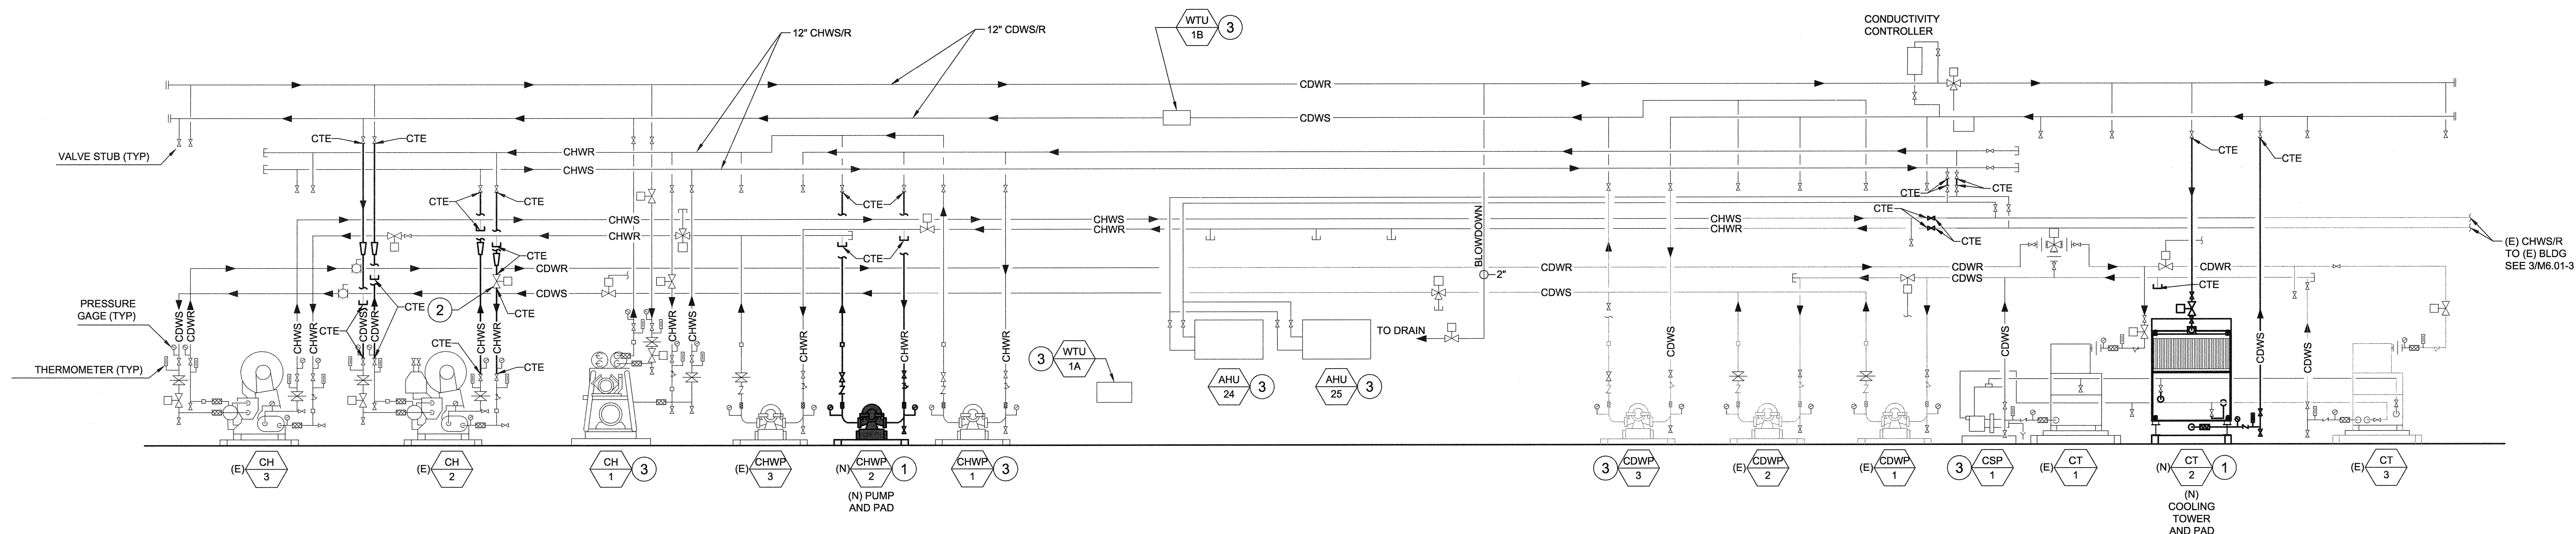


2 NEW WORK- CHILLED & CONDENSER WATER FLOW DIAGRAM (PHASE-2)
NO SCALE

SHEET NOTES:

- ① REFER TO M-501 FOR SCHEDULED PARAMETERS.
- ② RE-USE (E)TWO-WAY VALVE.
- ③ EQUIPMENT INSTALLED IN THE PREVIOUS PHASE.

NO.	ISSUES/REVISIONS	DATE
1	OSHPD SUBMITTAL	03/03/10
2	OSHPD RESUBMITTAL	05/04/10
3	OSHPD 1ST ROUND BACK CHECK RESPONSES	10/15/10
4	OSHPD 2ND ROUND BACK CHECK RESPONSES	01/07/11

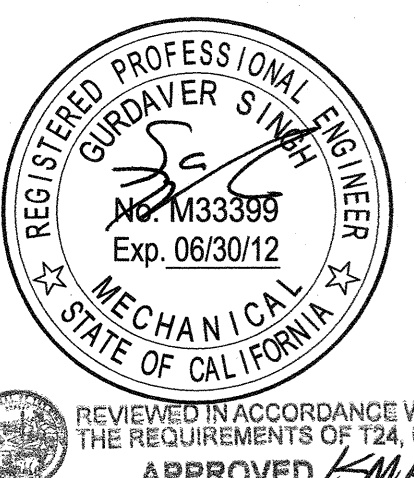


REVIEWED IN ACCORDANCE WITH
THE REQUIREMENTS OF T&E, CDR
APPROVED **AMB**
FEB 10 2010
Office of Statewide Health
Planning & Development
FACILITIES DEVELOPMENT DIVISION

NORTH BAY™
HEALTHCARE
VACAVALLEY HOSPITAL
EXPANSION PROJECT
PACKAGE 2 - CENTRAL PLANT

OSHPD No. HS100469-48

KEY PLAN

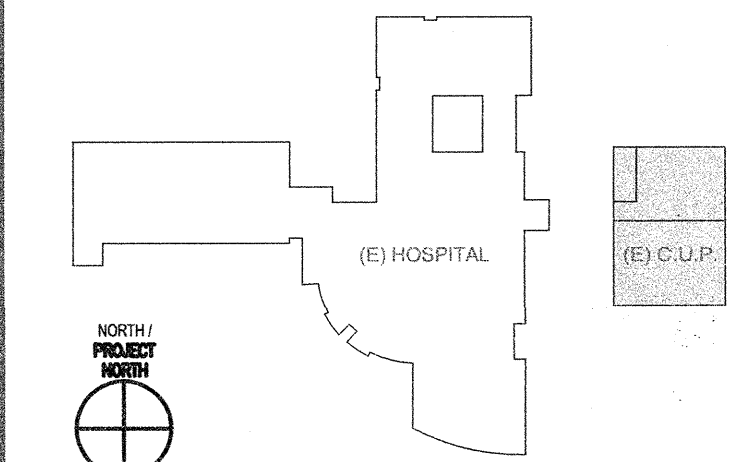

PROJECT NO.: 07024.02 DRAWN BY:
DATE: 05/04/10 CHECKED BY:
SCALE: AS SHOWN

SHEET TITLE:

FLOW DIAGRAMS
(PHASE-2) - CHILLED &
CONDENSER WATER

SHEET NO:

M-601-2