



NO.	ISSUES/REVISIONS	DATE
△	OSHPD SUBMITTAL	03/03/10
△	SOLANO CO. DRM SUBMITTAL	05/10/10
△	OSHPD 1ST ROUND BACKCHECK RESPONSES	10/28/10
△	OSHPD 2ND ROUND BACKCHECK RESPONSES	10/29/11
△	OSHPD 3RD ROUND BACKCHECK RESPONSES	07/27/11
△	CHANGE ORDER #03	07/29/11


3 OPA-0485 AB45X12 GA. BRACE

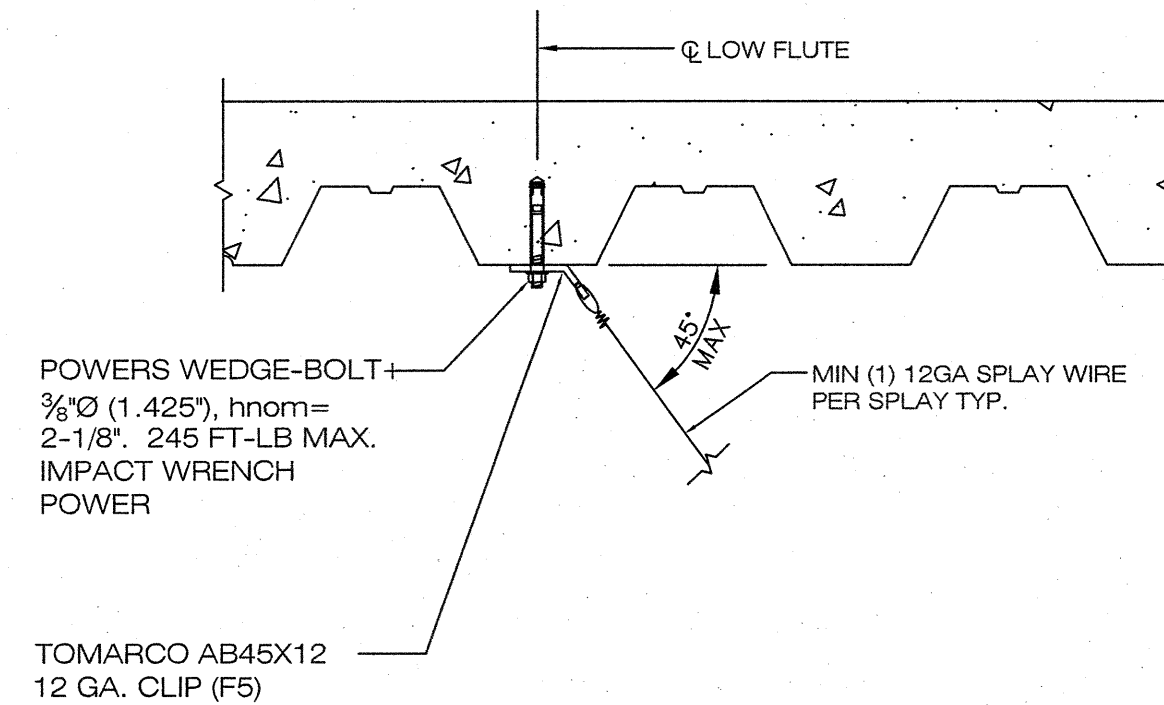


2 TYPICAL CONNECTION TO DECK

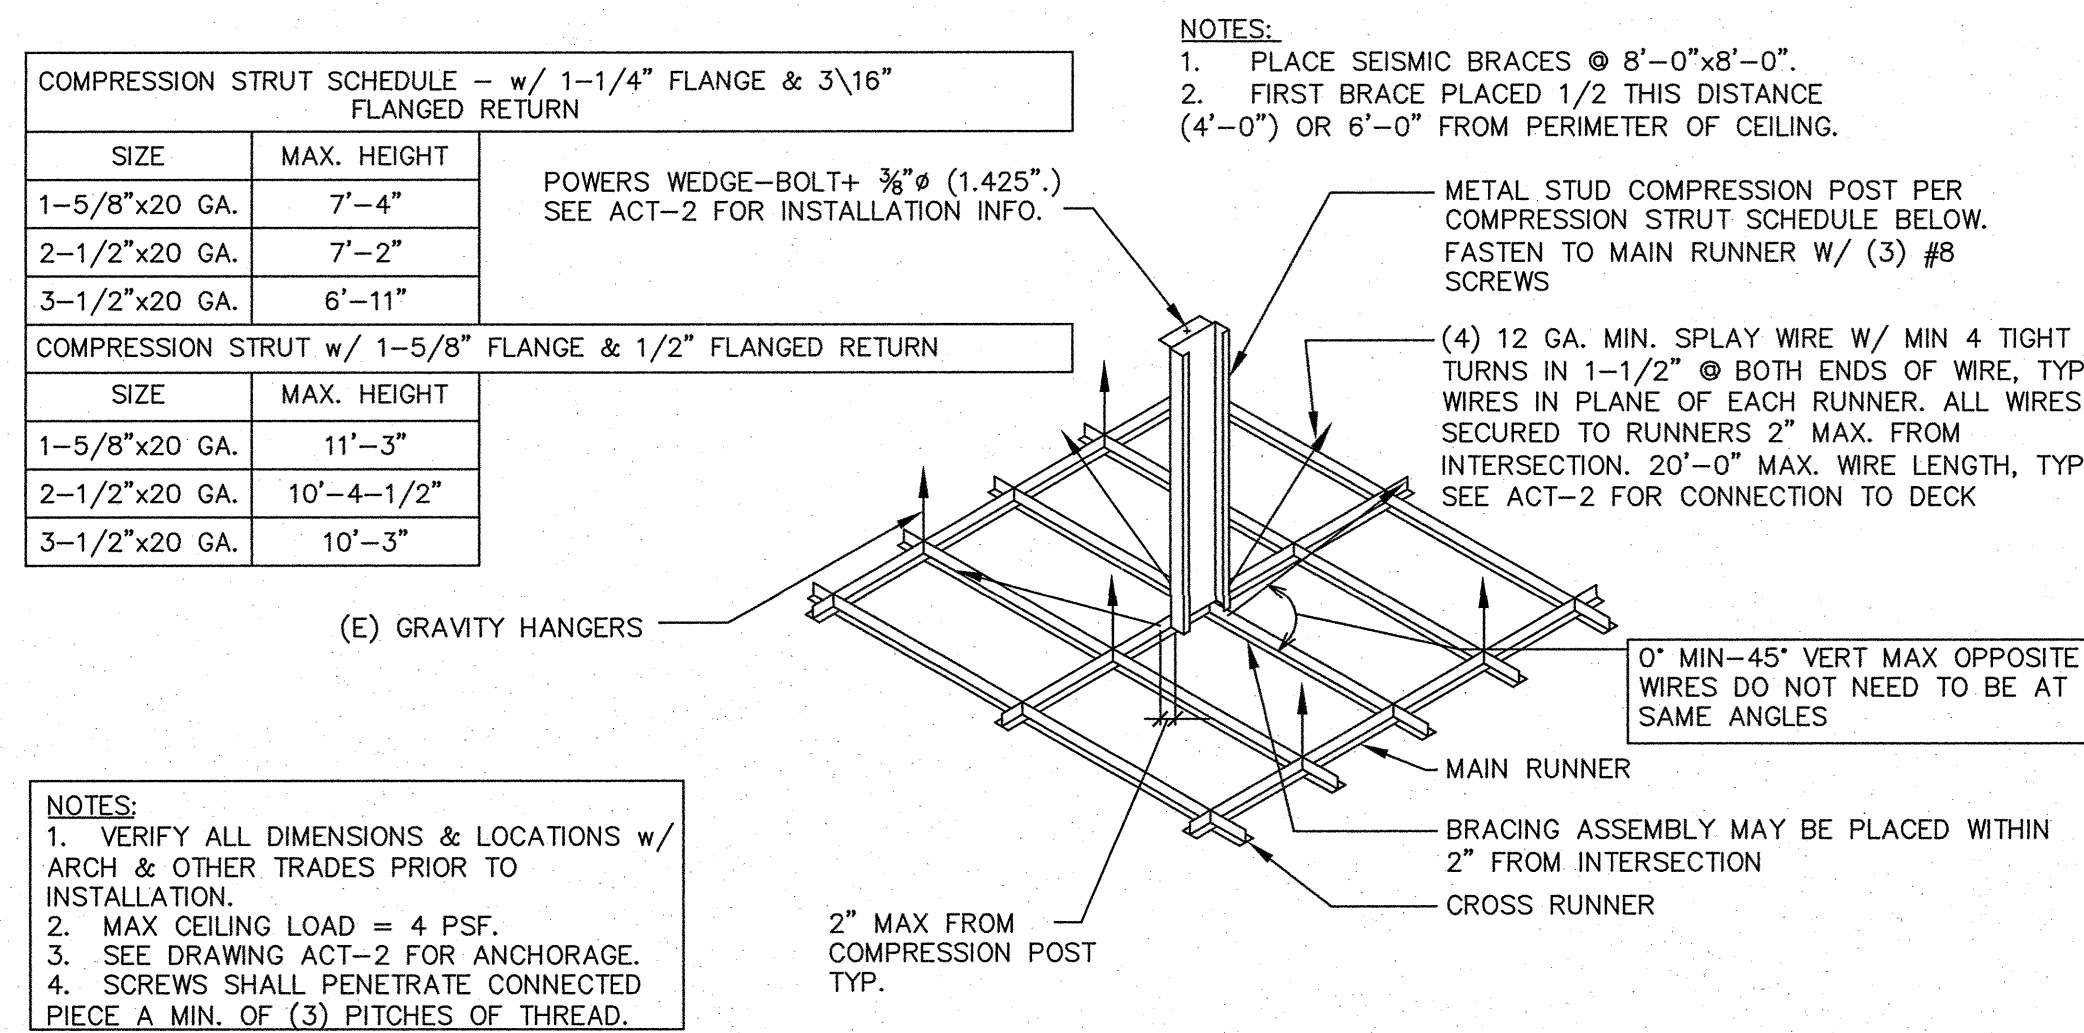

1 NEW SEISMIC BRACING FOR CEILING GRID

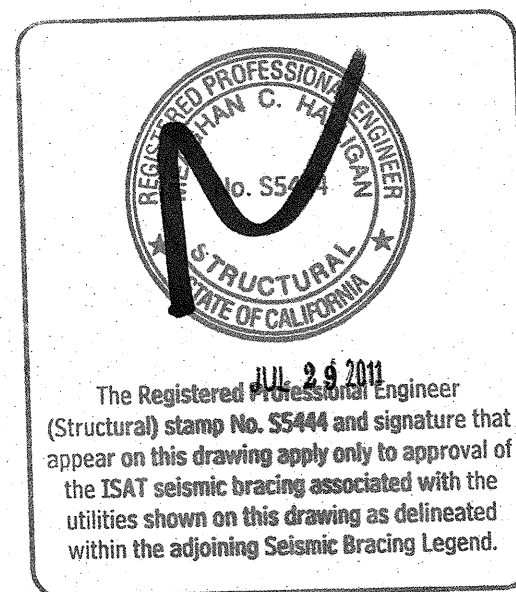

VACAVALLEY HOSPITAL  
EXPANSION PROJECT  
PACKAGE 3  
OSHPD No. HS081331

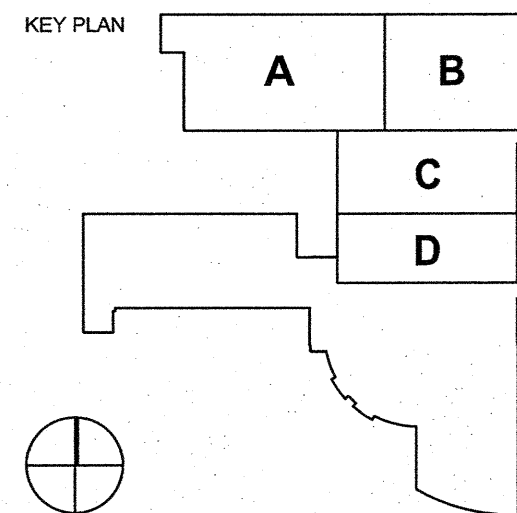

PROJECT NO.: 07024.03  
DATE: 03/03/2010  
DRAWN BY:  
CHECKED BY:

SHEET TITLE:

CEILING BRACING  
DETAILS

SHEET NO.:

SB-3.0