

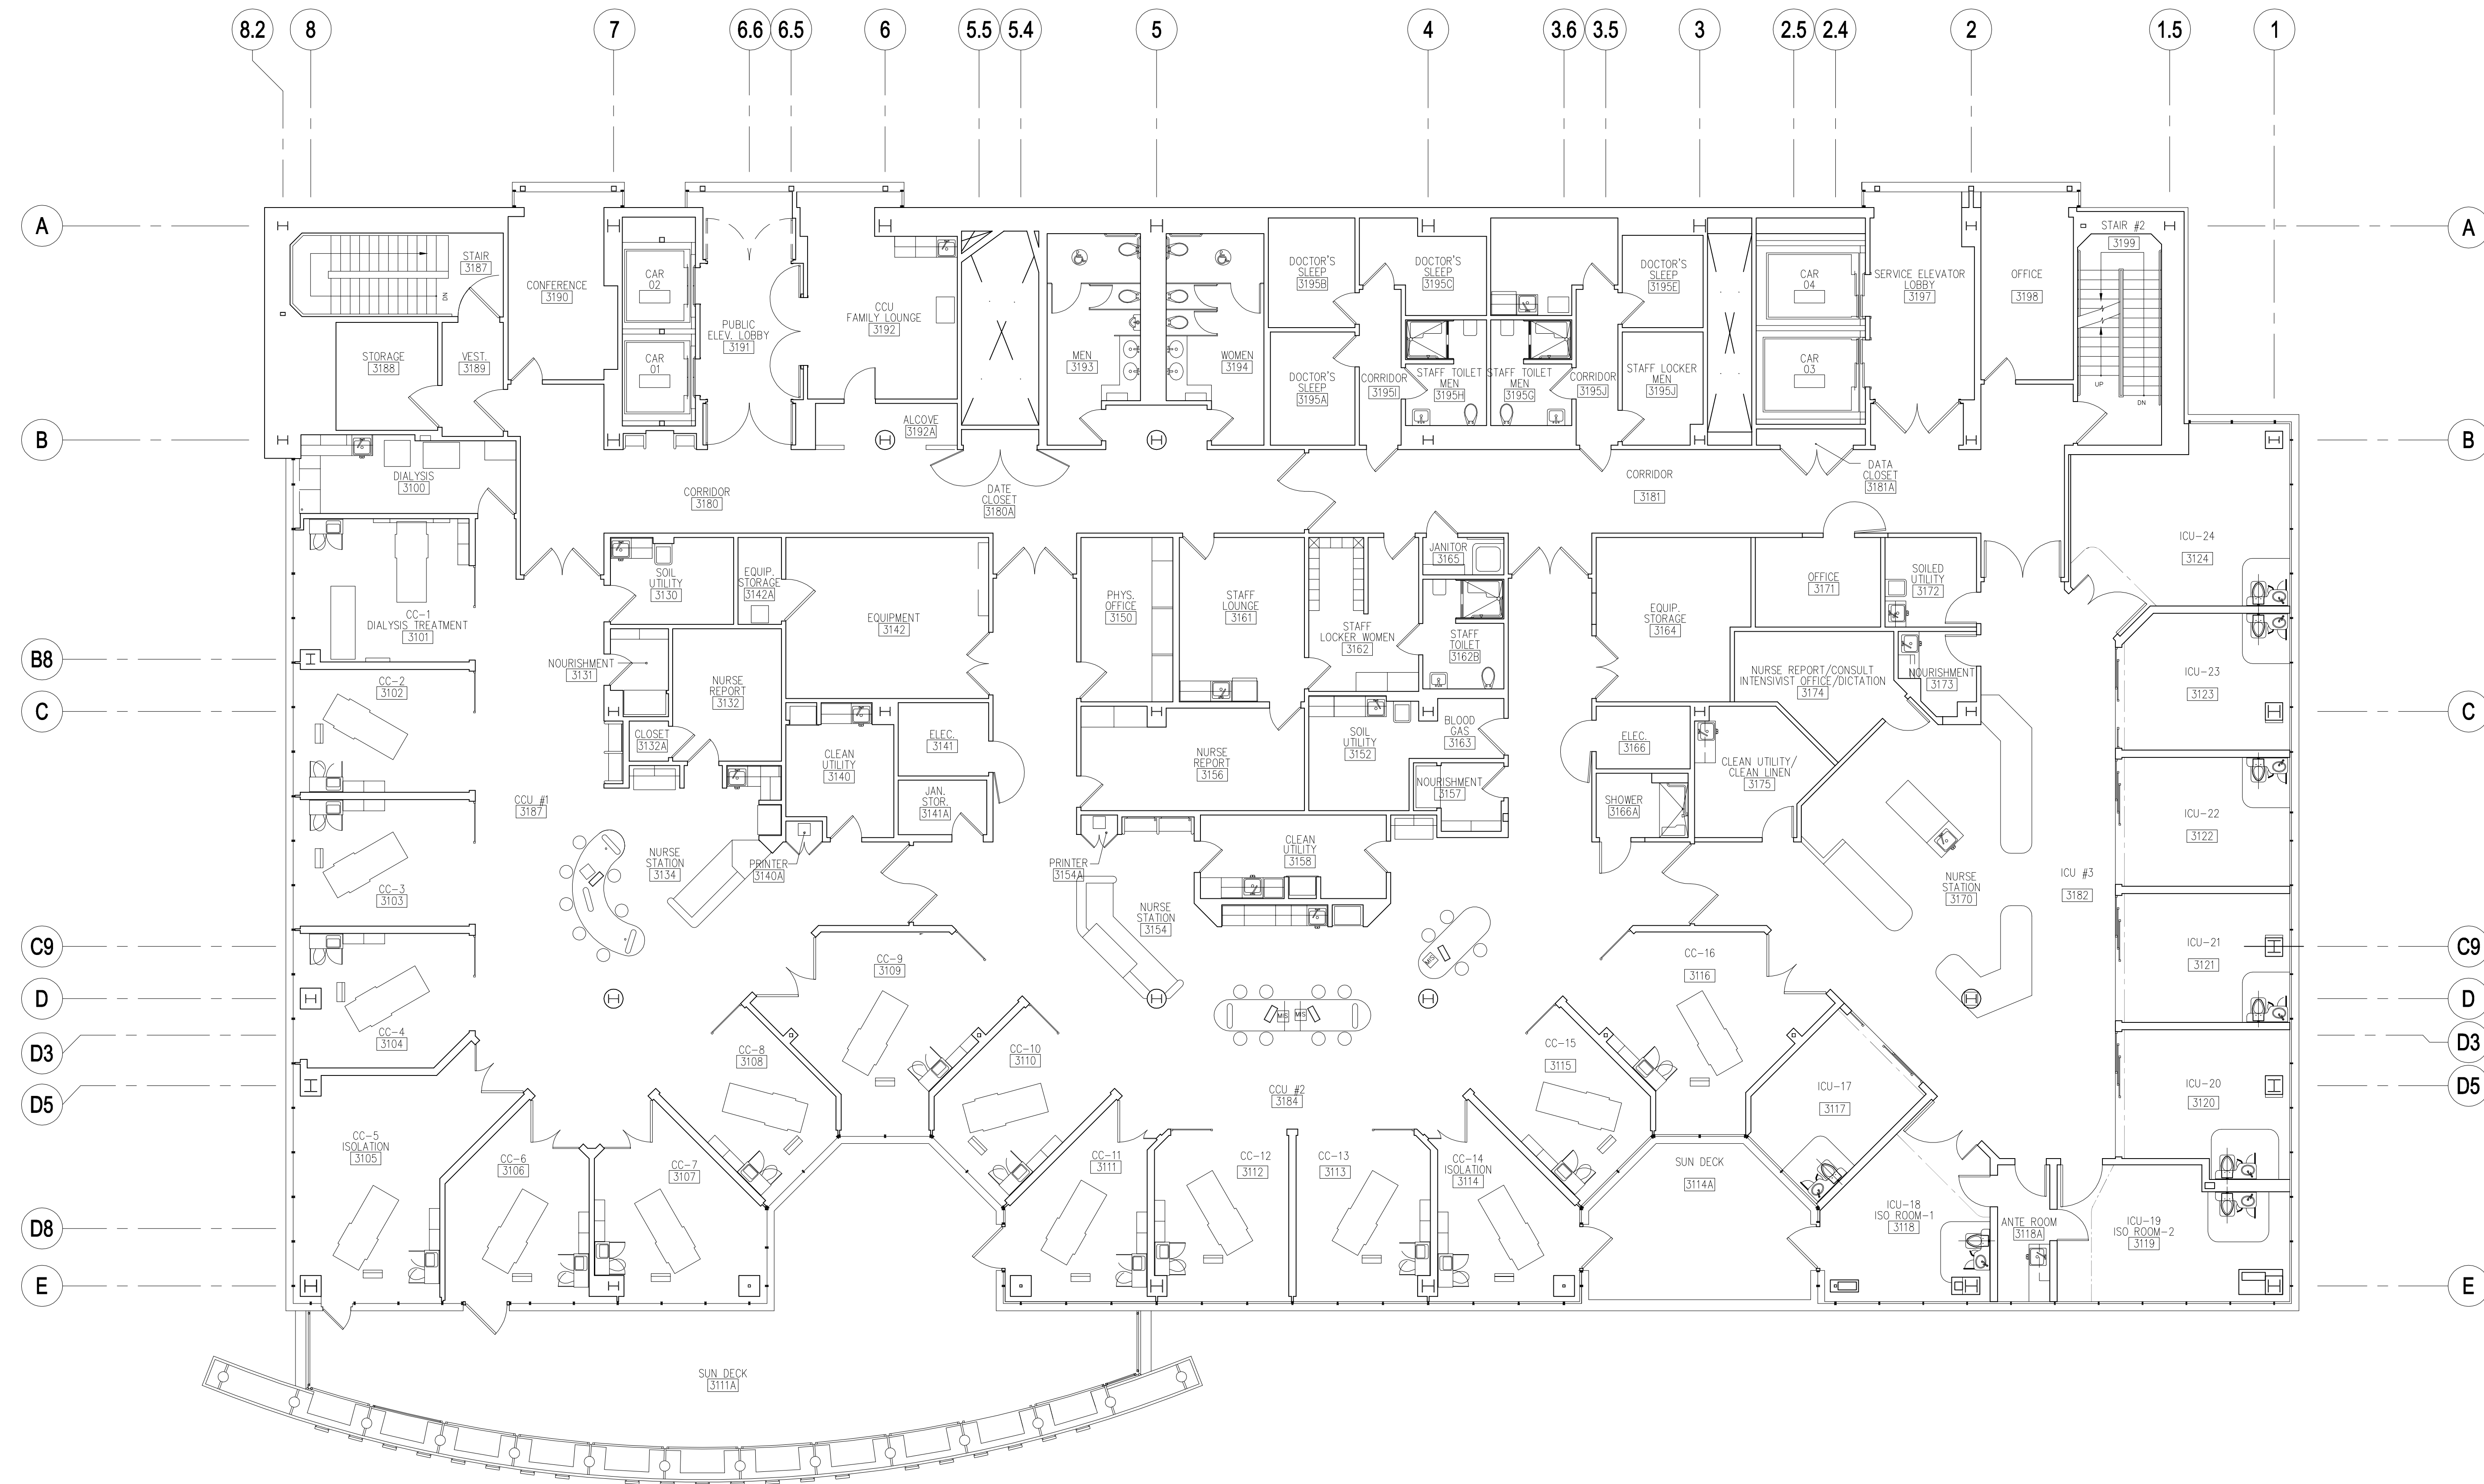


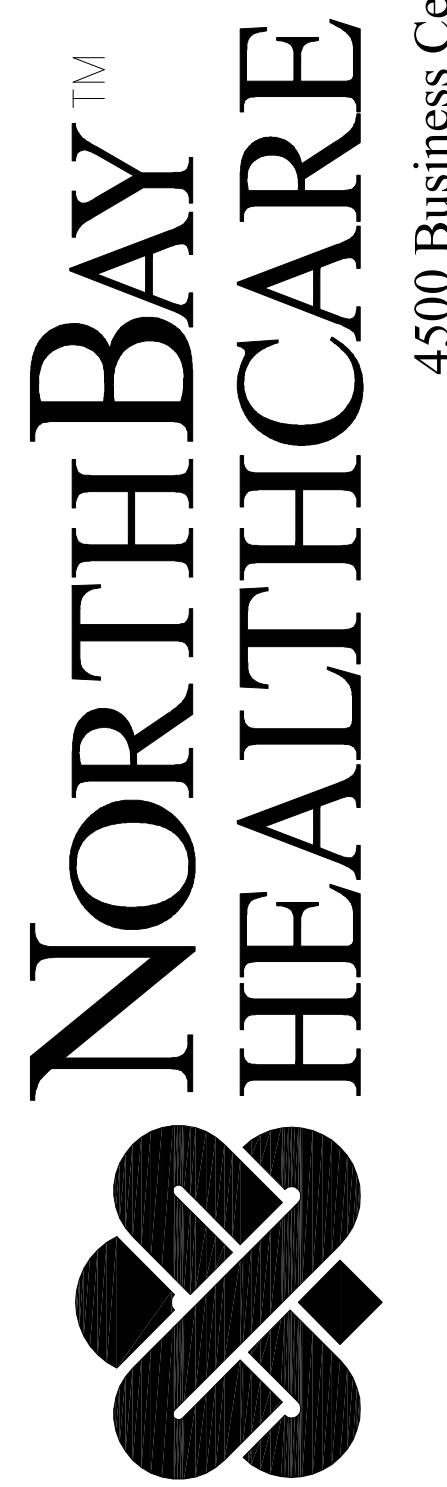

Level 3

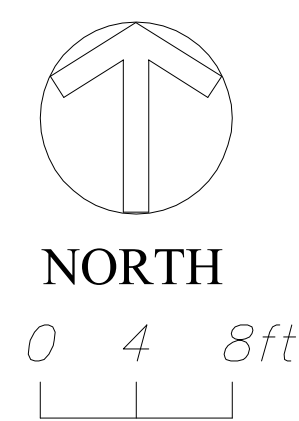

NorthBay Medical Center

1200 B. Gale Wilson Blvd.
Fairfield, CA 94533
Tel 707/446-4000

NOTE:
The information contained on this drawing is provided for reference only. It is recommended that all conditions are to be field verified to insure accuracy.

SHEET NAME

Facilities Plan
Level 3

SCALE SHEET NO.

1/8"=1'-0"

DATE 04-30-12

3

4500 Business Center Drive, Fairfield, CA 94534