




A MODULAR BUILDING FOR
NORTHBAY MEDICAL CENTER
TOSHIBA VANTAGE-TITAN 1.5T MRI SUITE
1200 B GALE WILSON BLVD.
FAIRFIELD, CA 94533


REVISIONS	
TAG: DATE:	REASON:

DATE	ISSUE DESCRIPTION
12/23/13	PRELIMINARY DESIGN
03/21/14	PLAN CHECK SUBMITTAL


Sheet Title	
-CONSTRUCTION DETAILS	
Project No.:	13105
Drawn By:	RTG
Checked By:	PWH
Scale:	AS NOTED
Date:	12/23/13

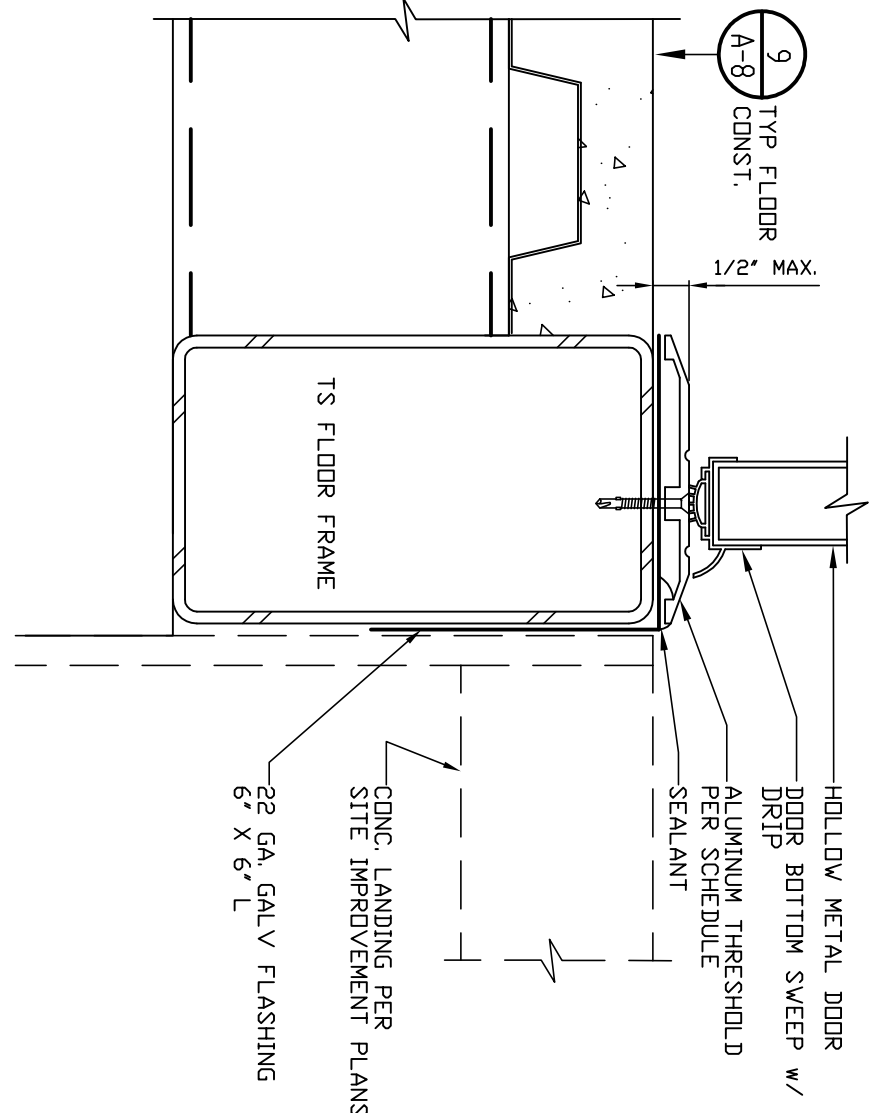


1 EXT. MTL. DOOR THRESHOLD
3\"/>

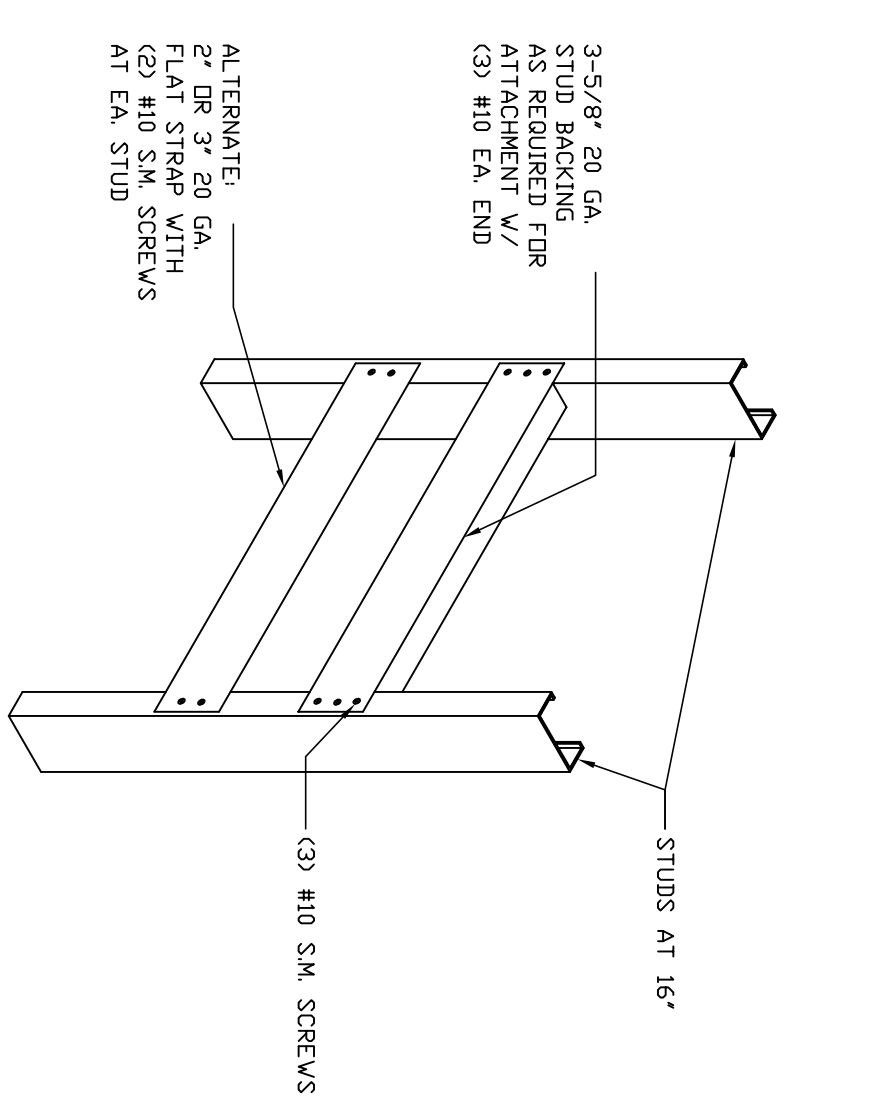


2 BLOCKING DETAIL
3\"/>

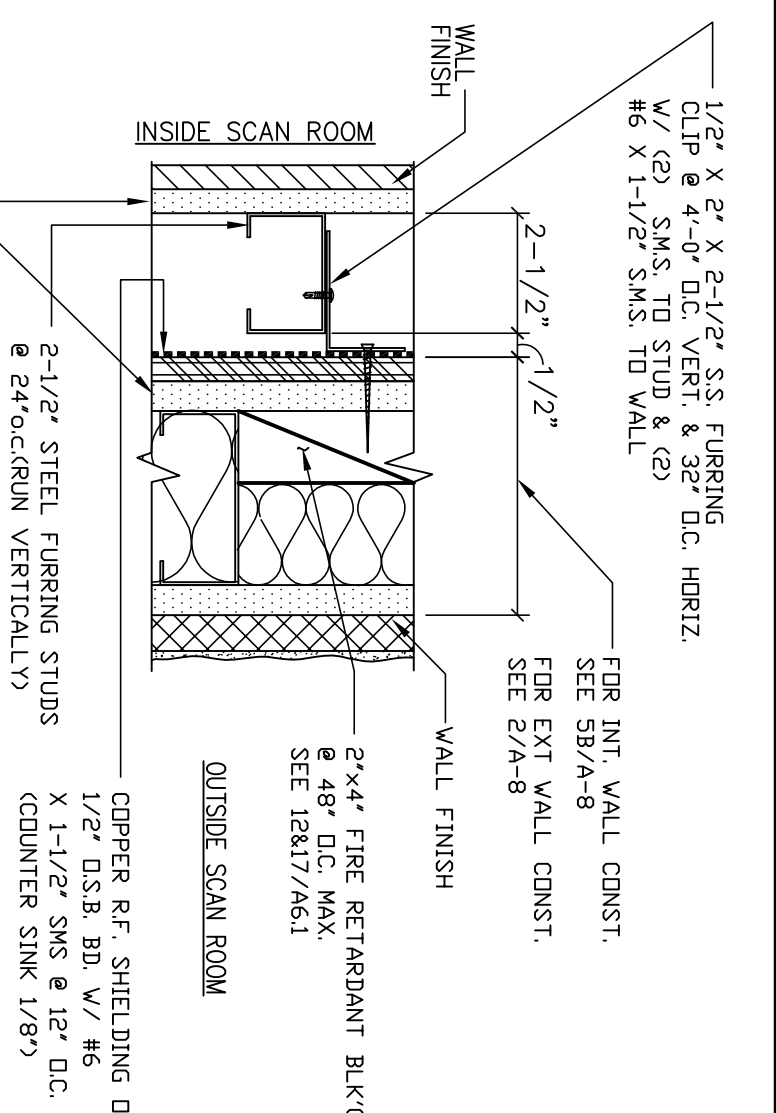


3 SCAN RM. WINDOW HEADER
3\"/>

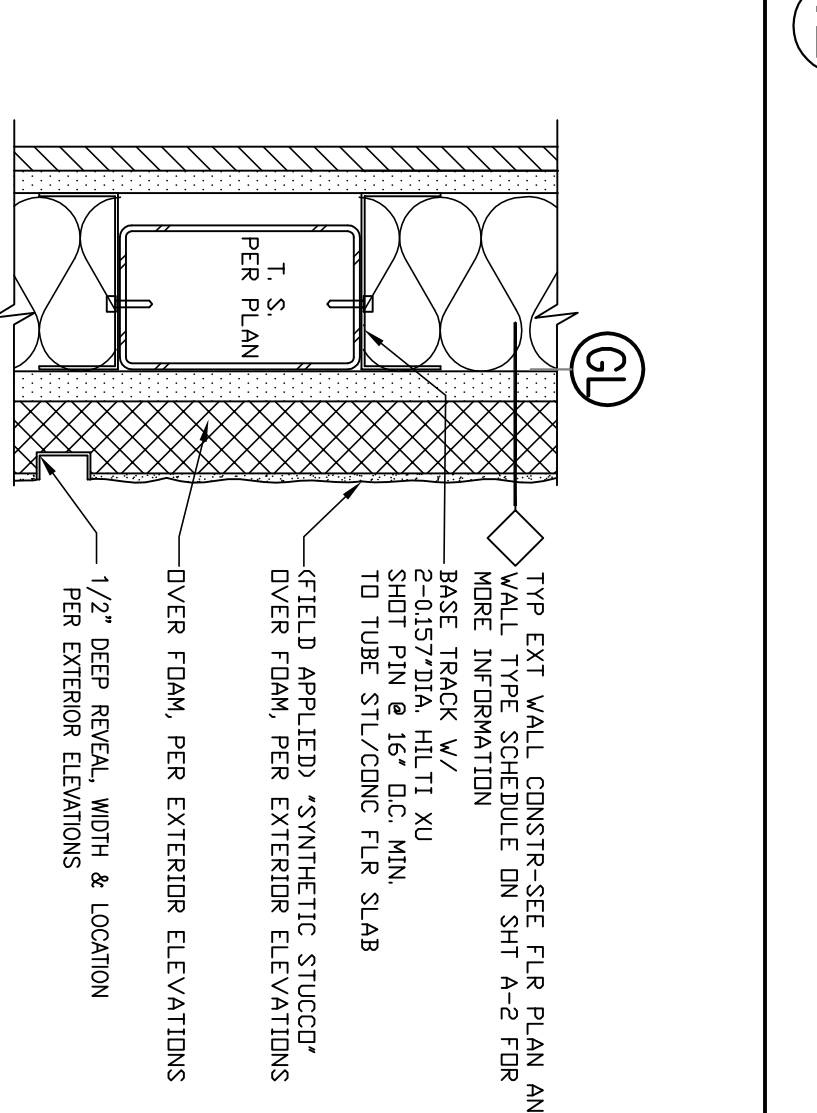


4 EXT. WALL W/ TUBE STEEL
3\"/>

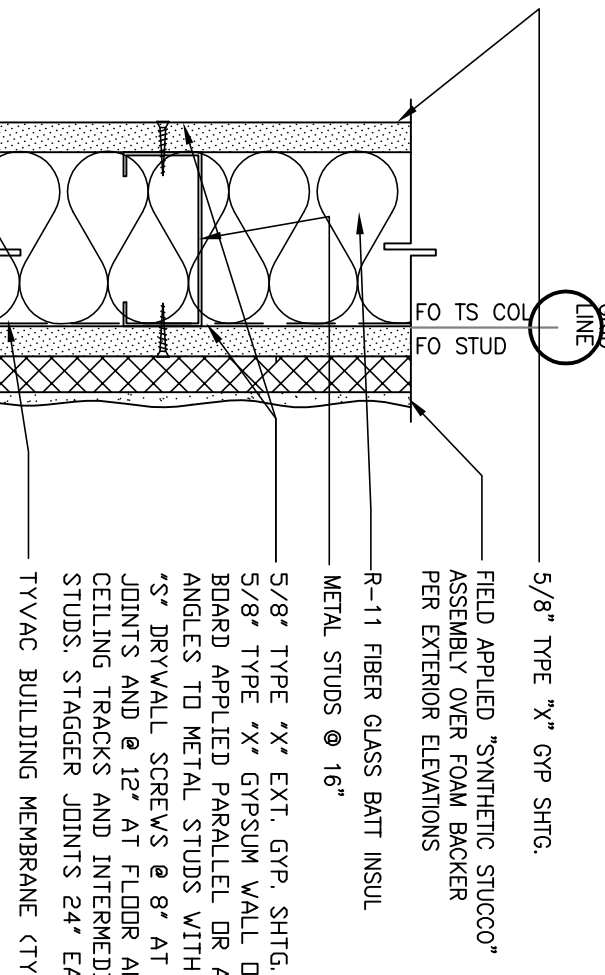


5 EXTERIOR WALL CONST.
3\"/>

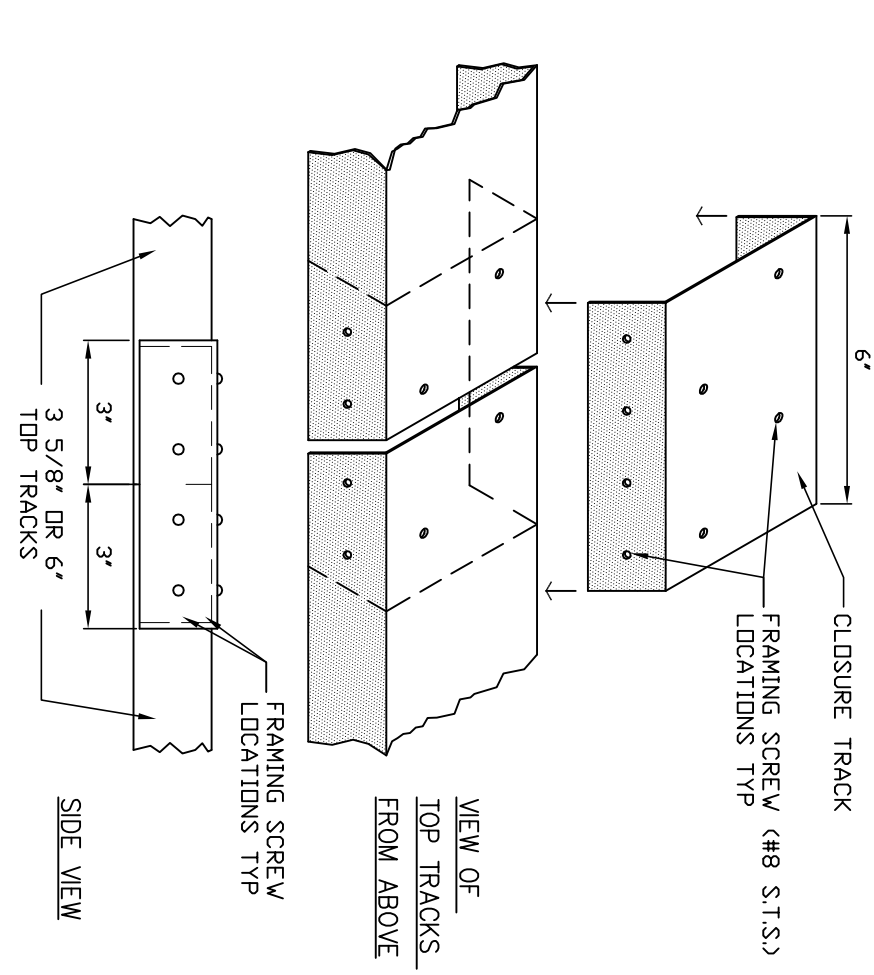


6 TRACK SPLICE DETAIL
3\"/>

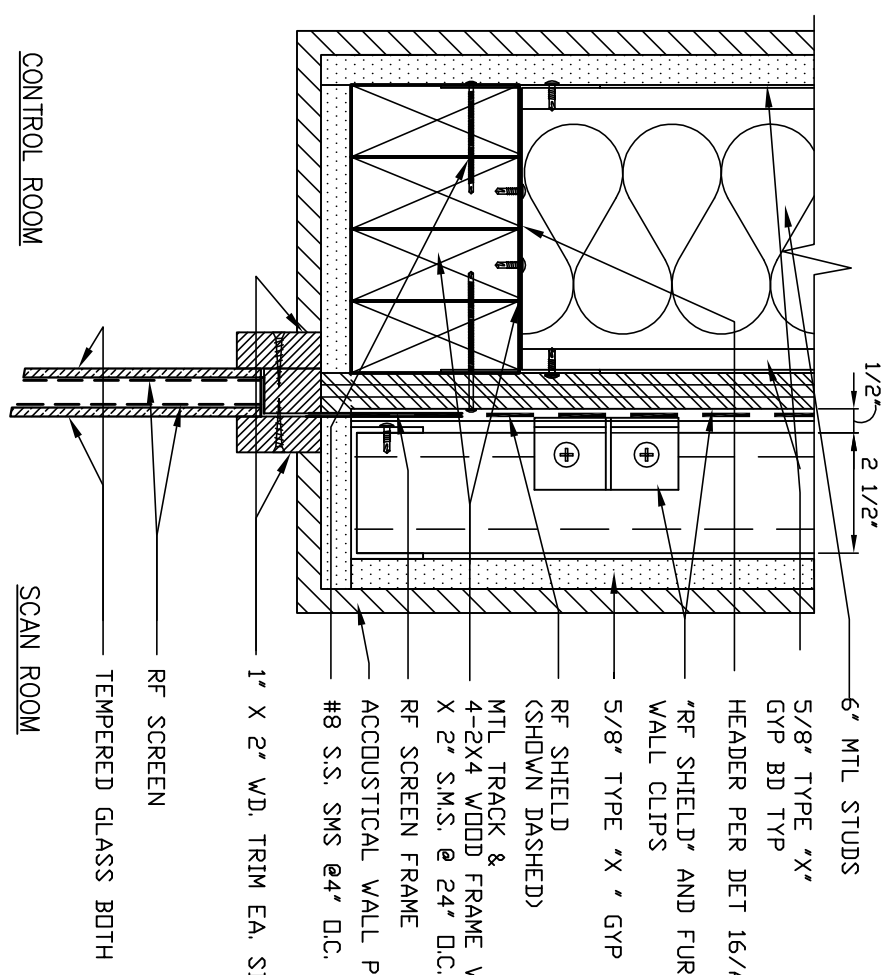


7 SCAN RM. WINDOW HEADER
3\"/>

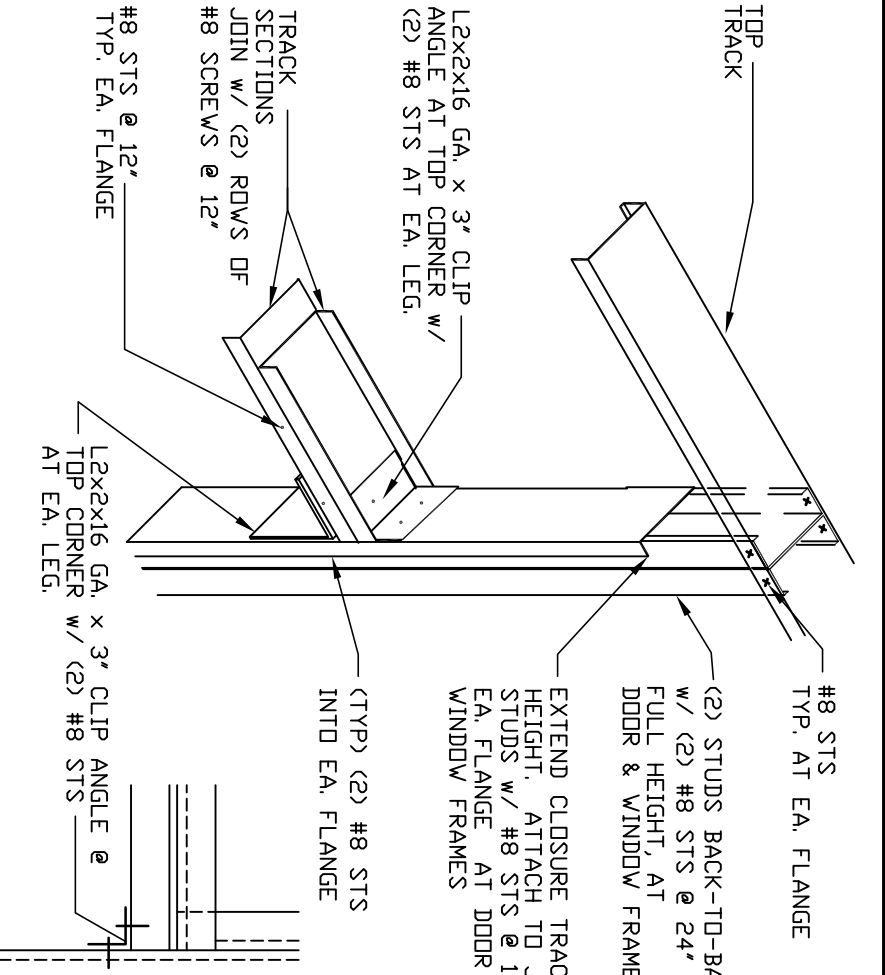


8 WINDOW HEADER
3\"/>

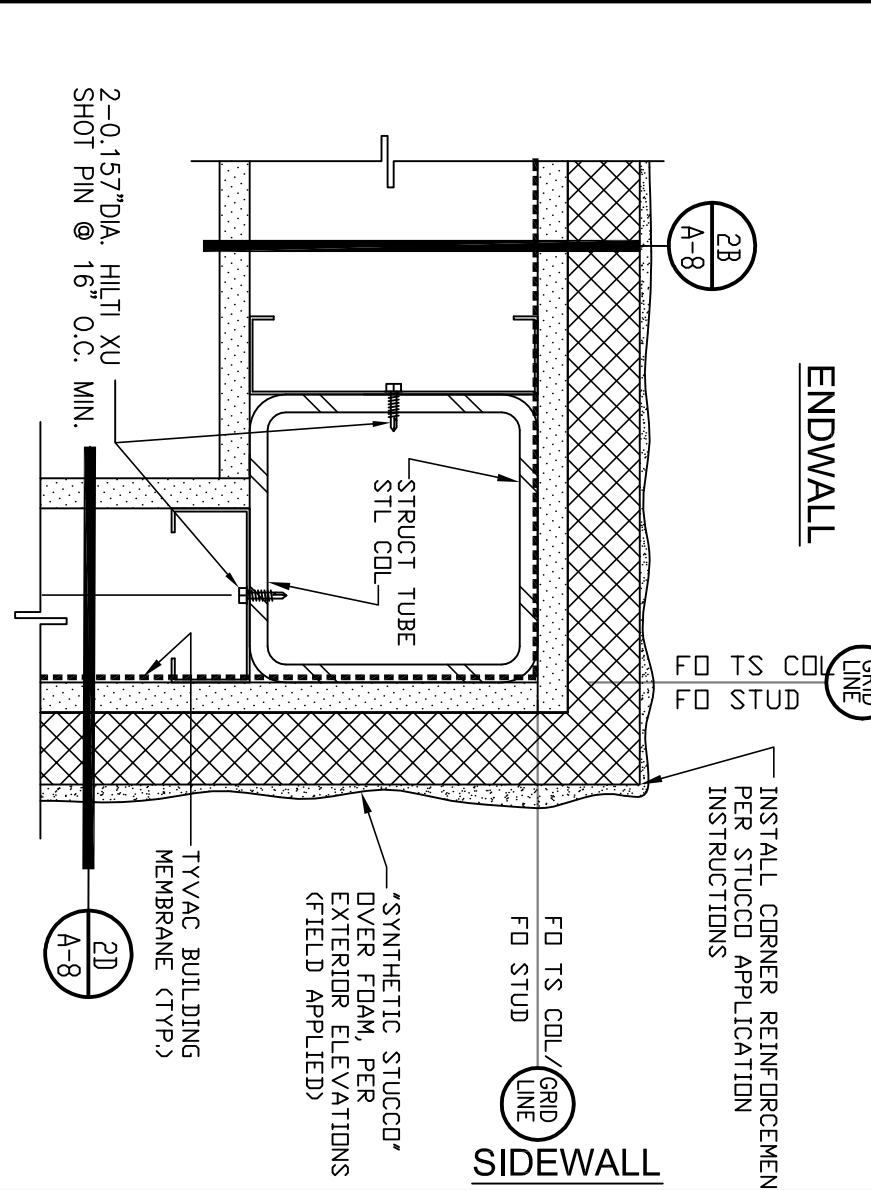


9 EXT. WALL OUTSIDE CORNER
3\"/>

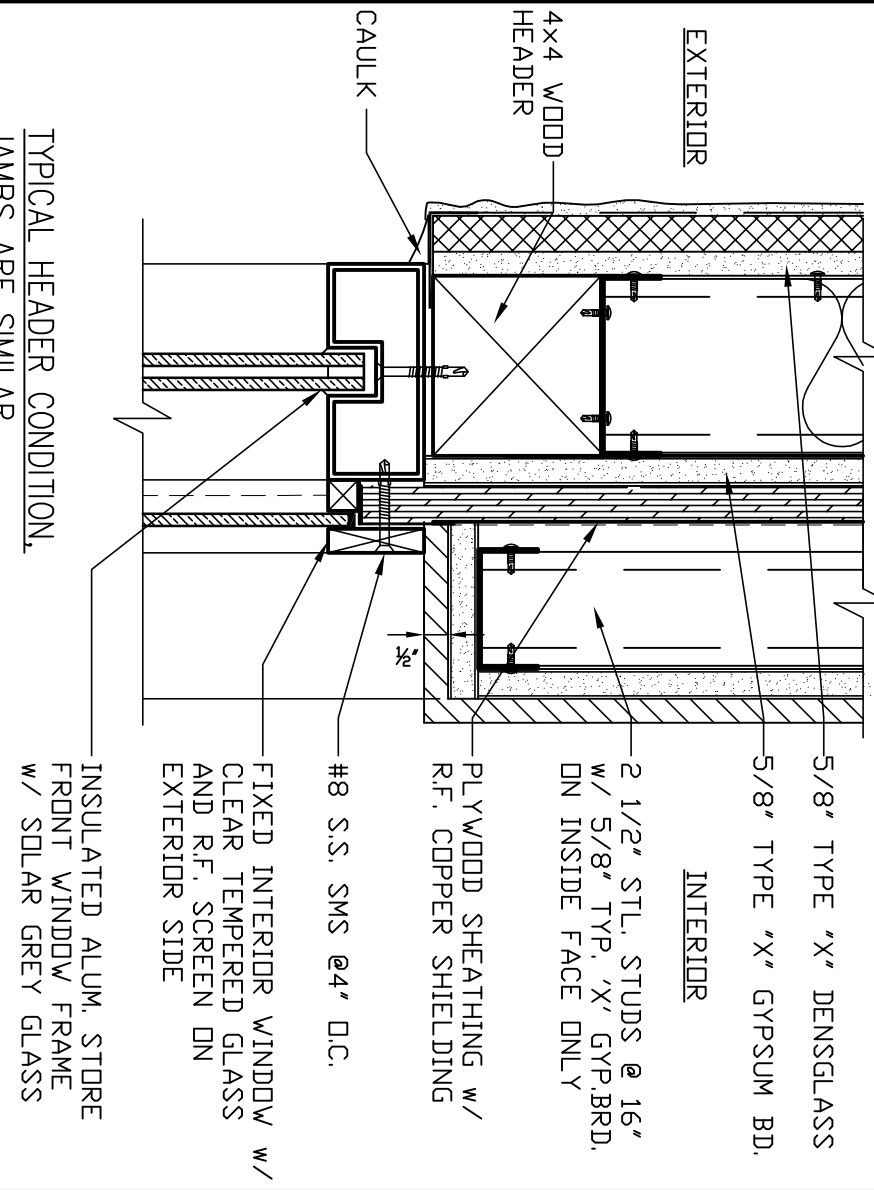


10 EXT WINDOW AT RF ROOM
SCALE: 3\"/>

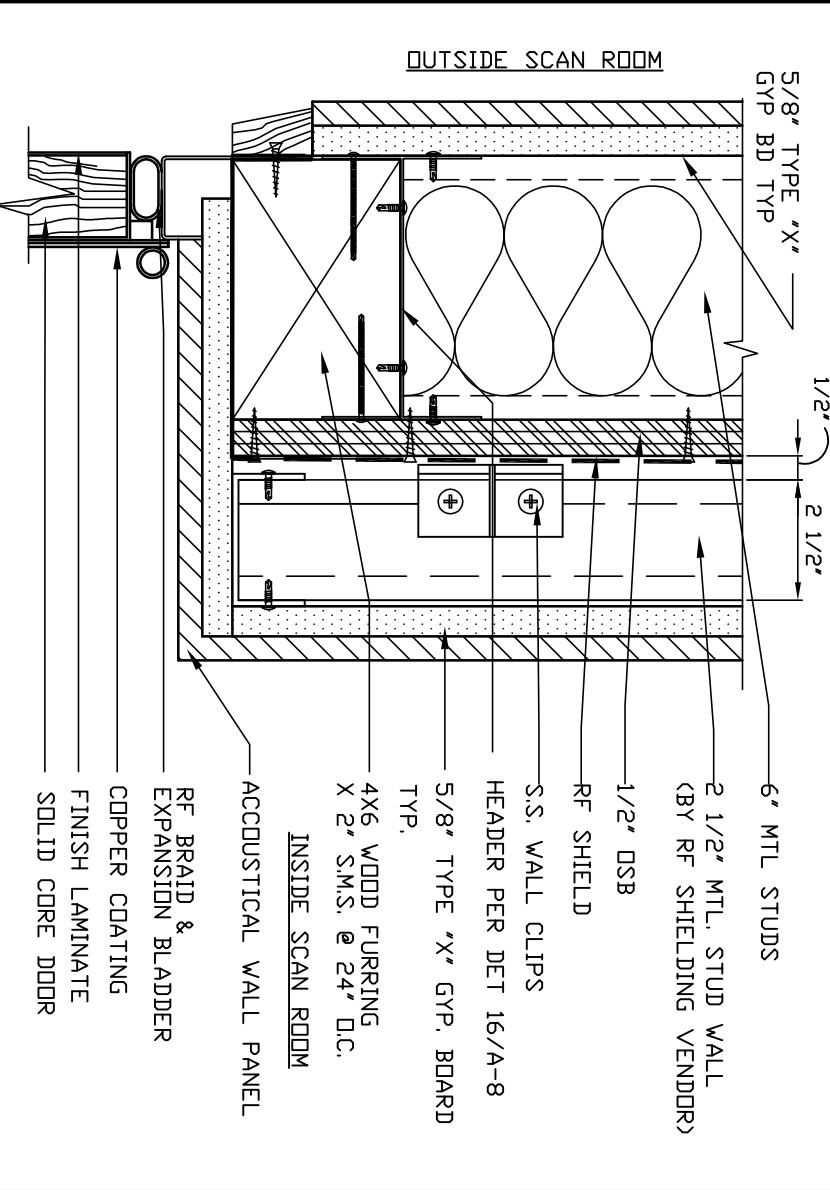


11 SCAN RM. DOOR HEADER (JAMB SIM.)
3\"/>

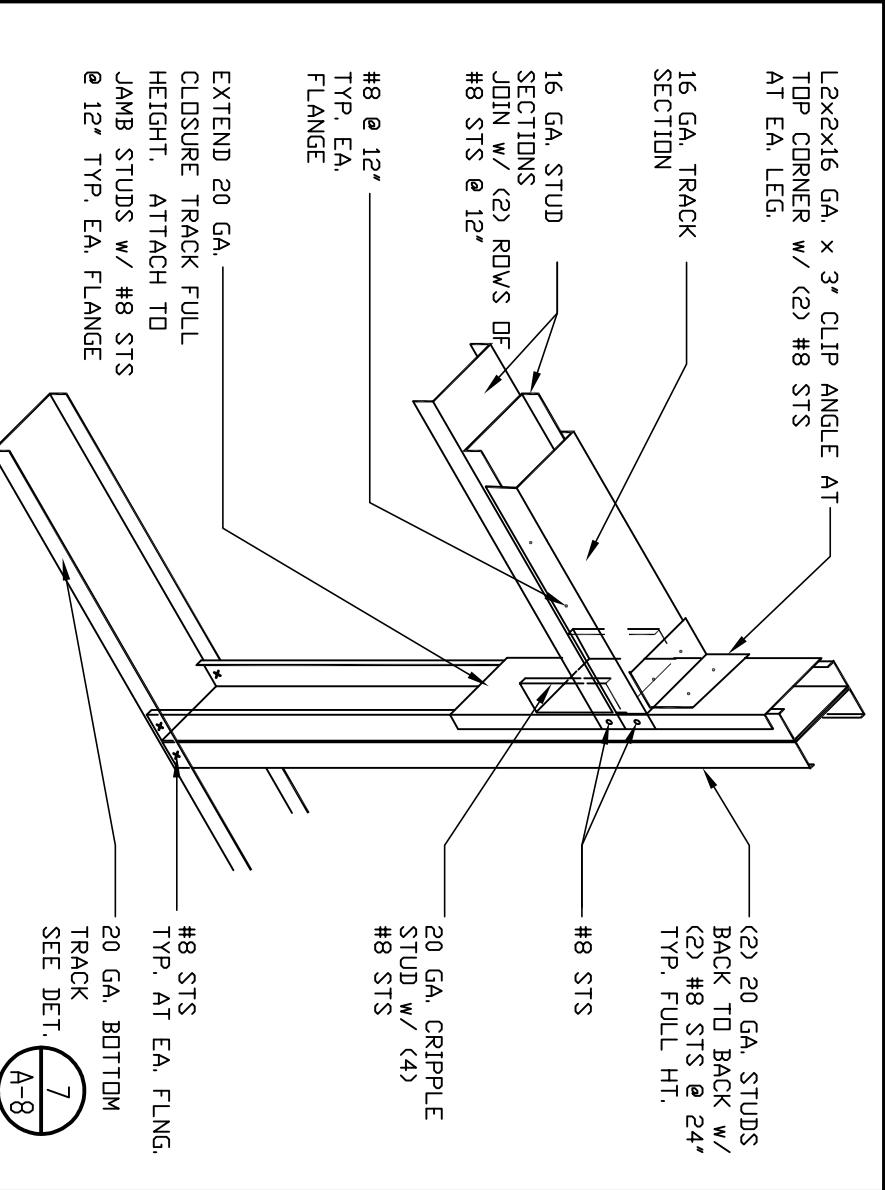


12 SILL & BOTTOM TRACK
1-1/2\"/>

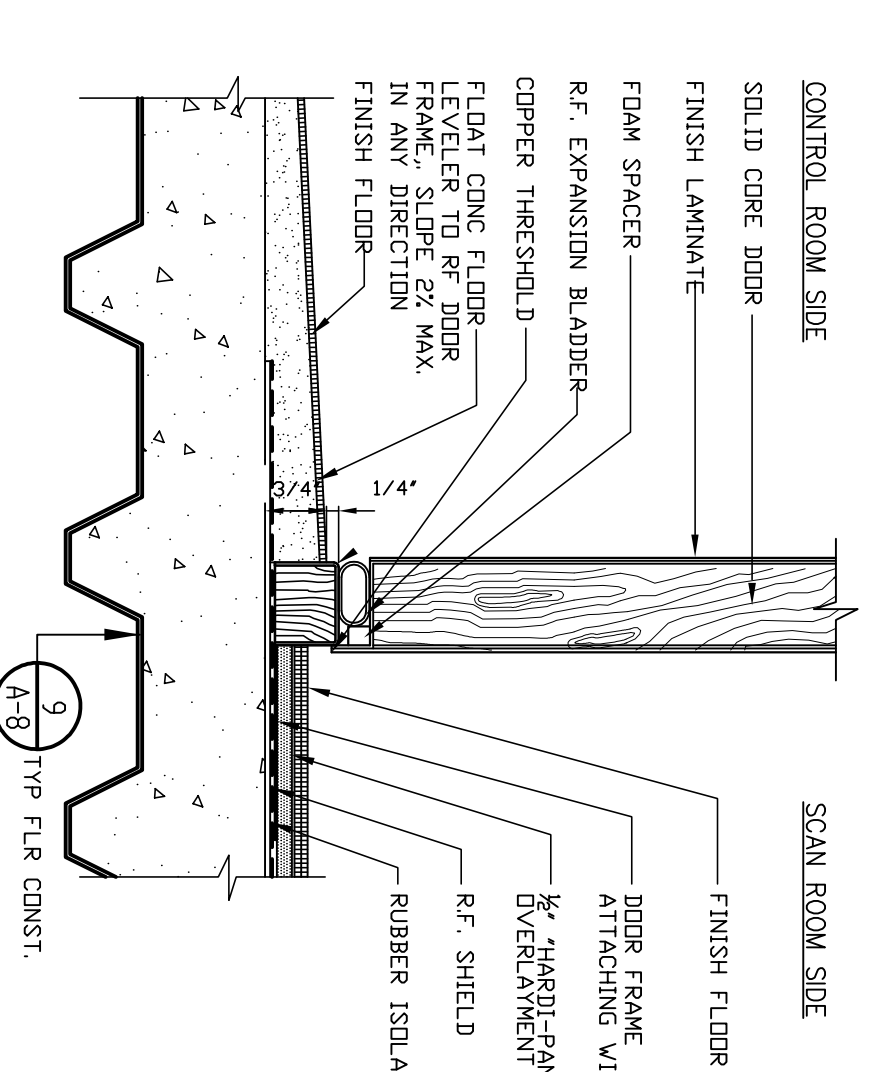


13 SCAN RM. DOOR THRESHOLD
3\"/>

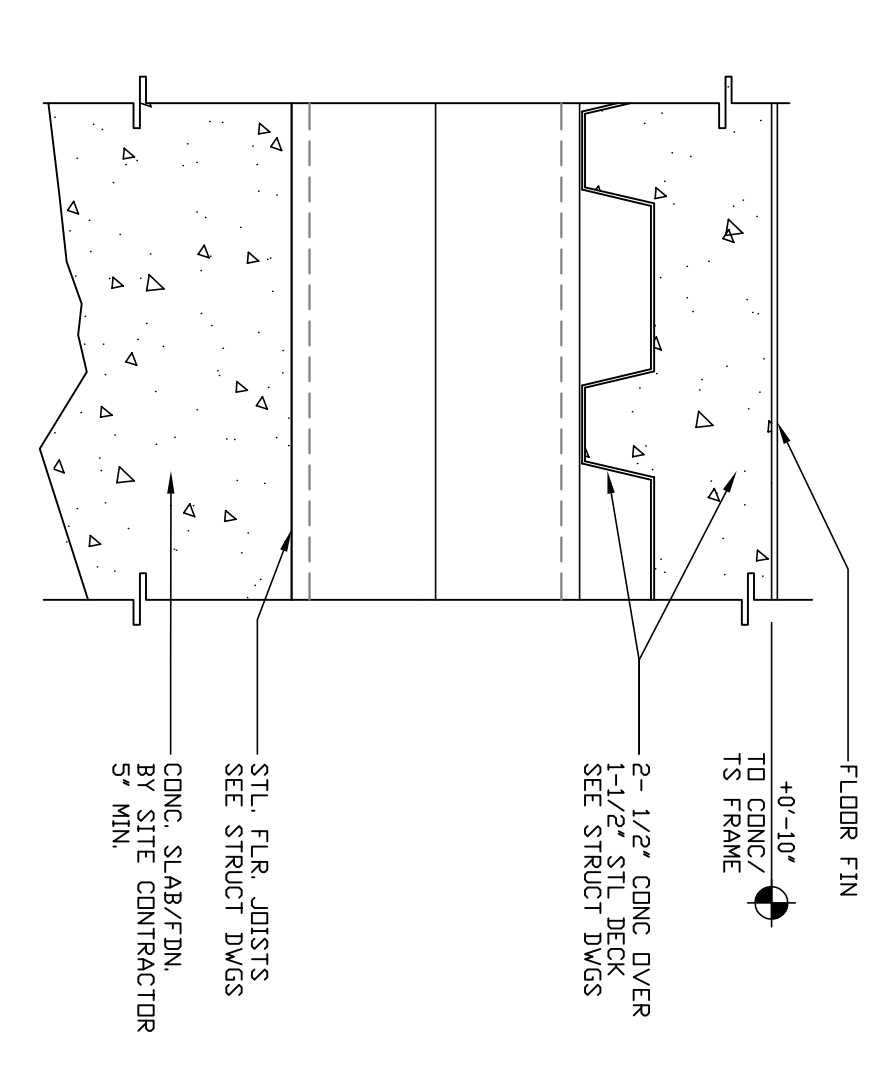


14 TYP. FLOOR CONST.
3\"/>

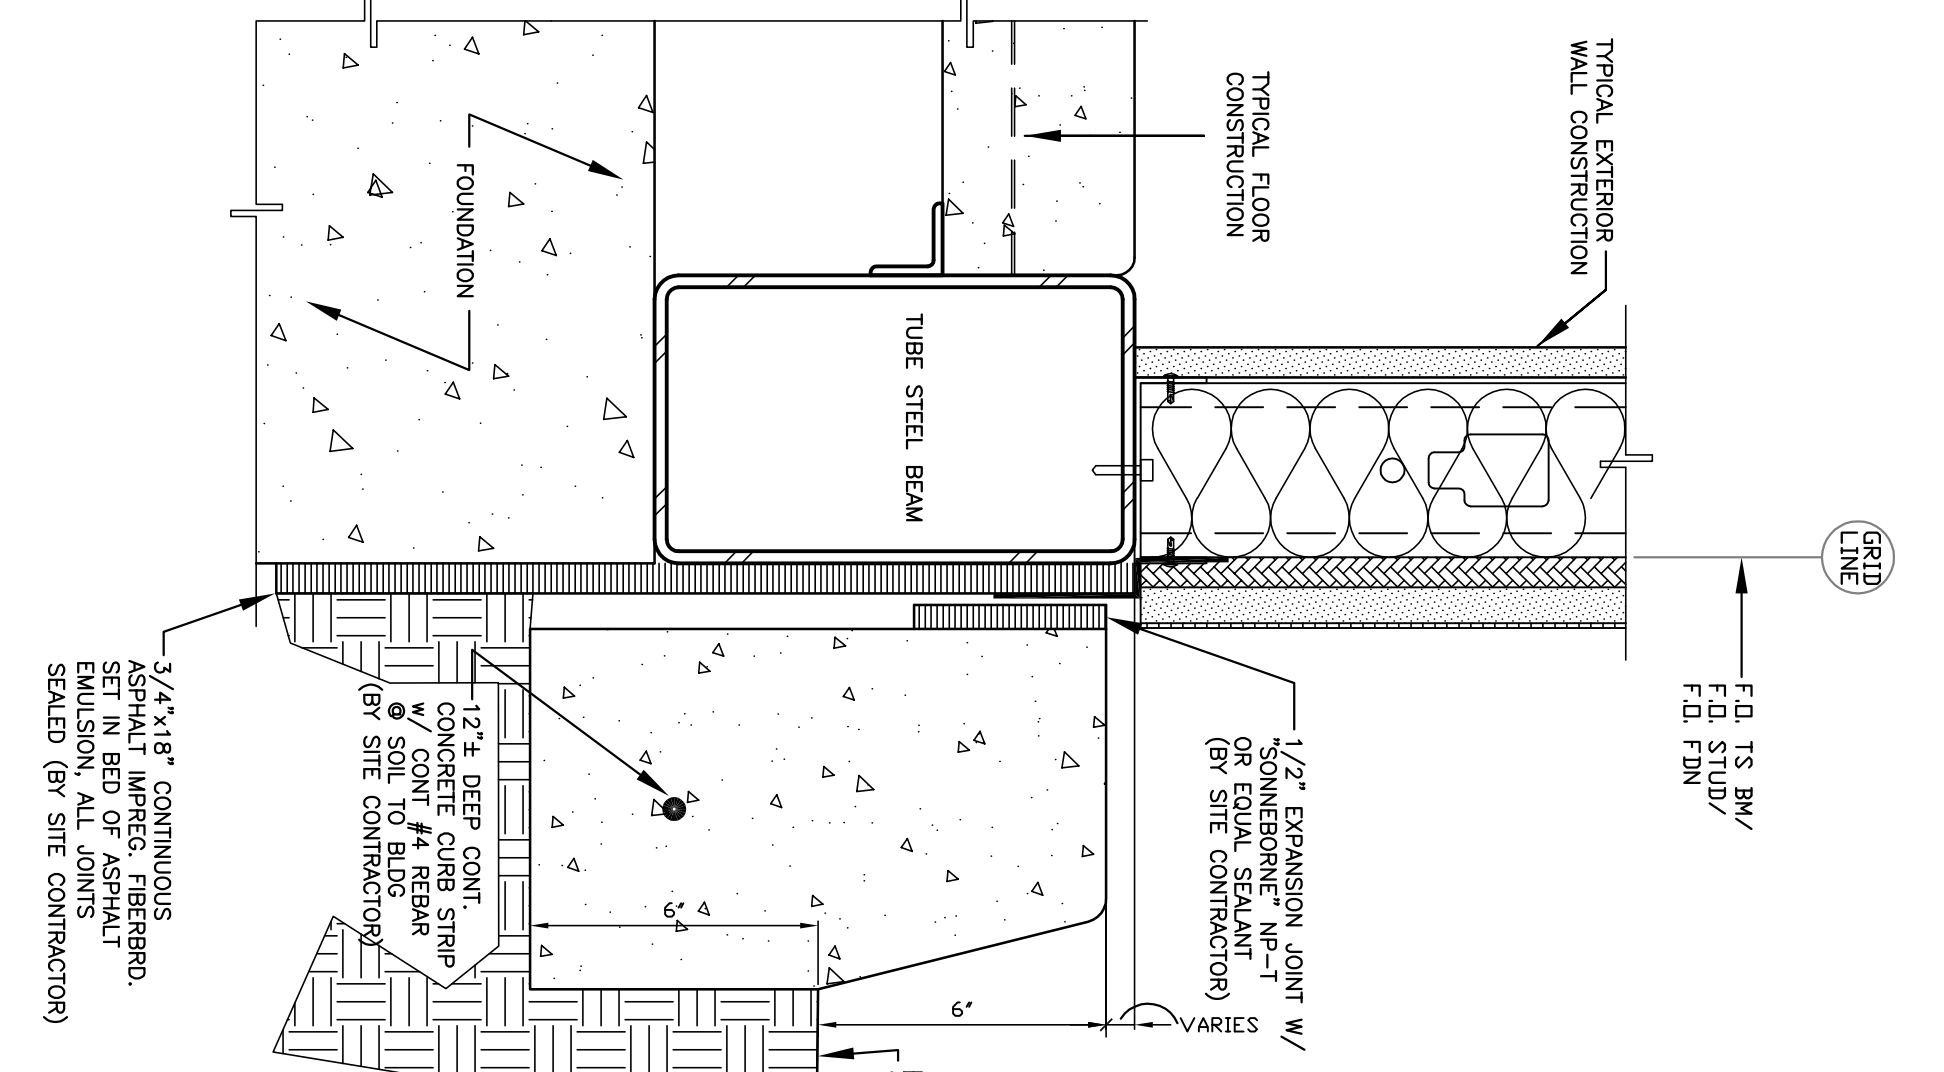


15 CURB TO BUILDING
3\"/>

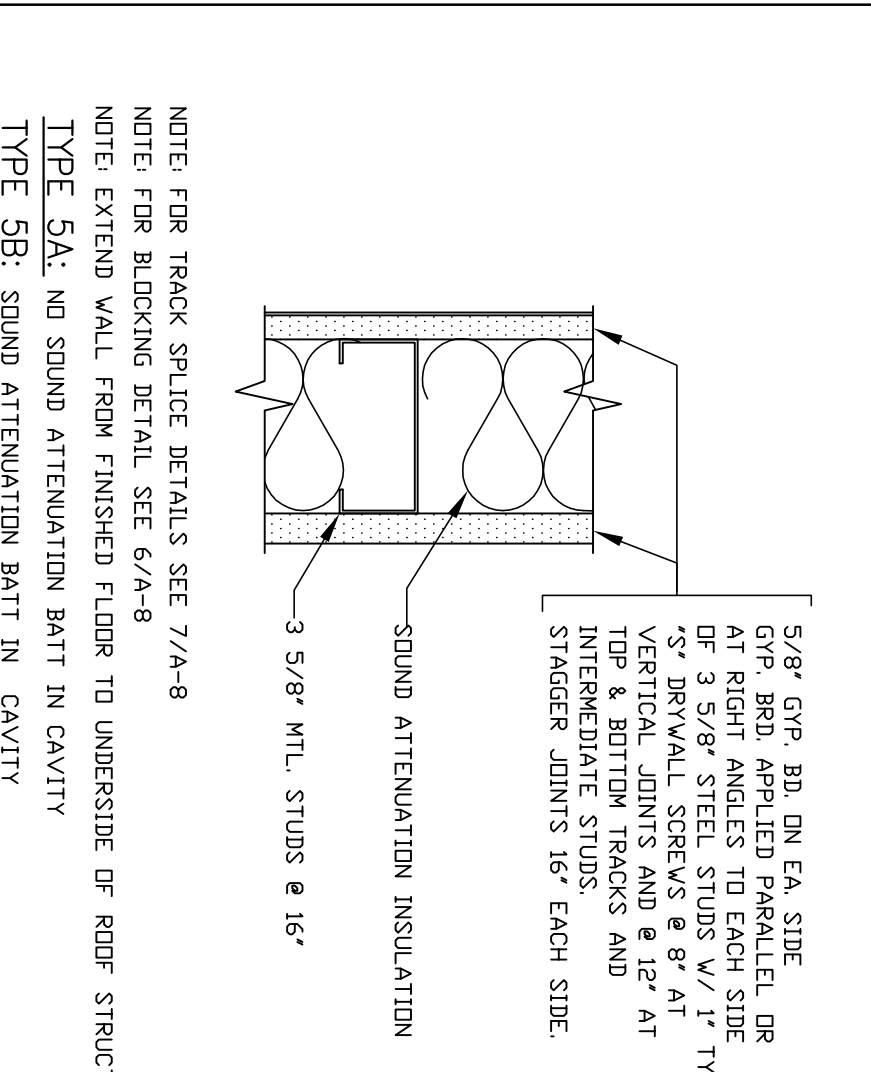

16 INTERIOR WALL CONST.
3\"/>

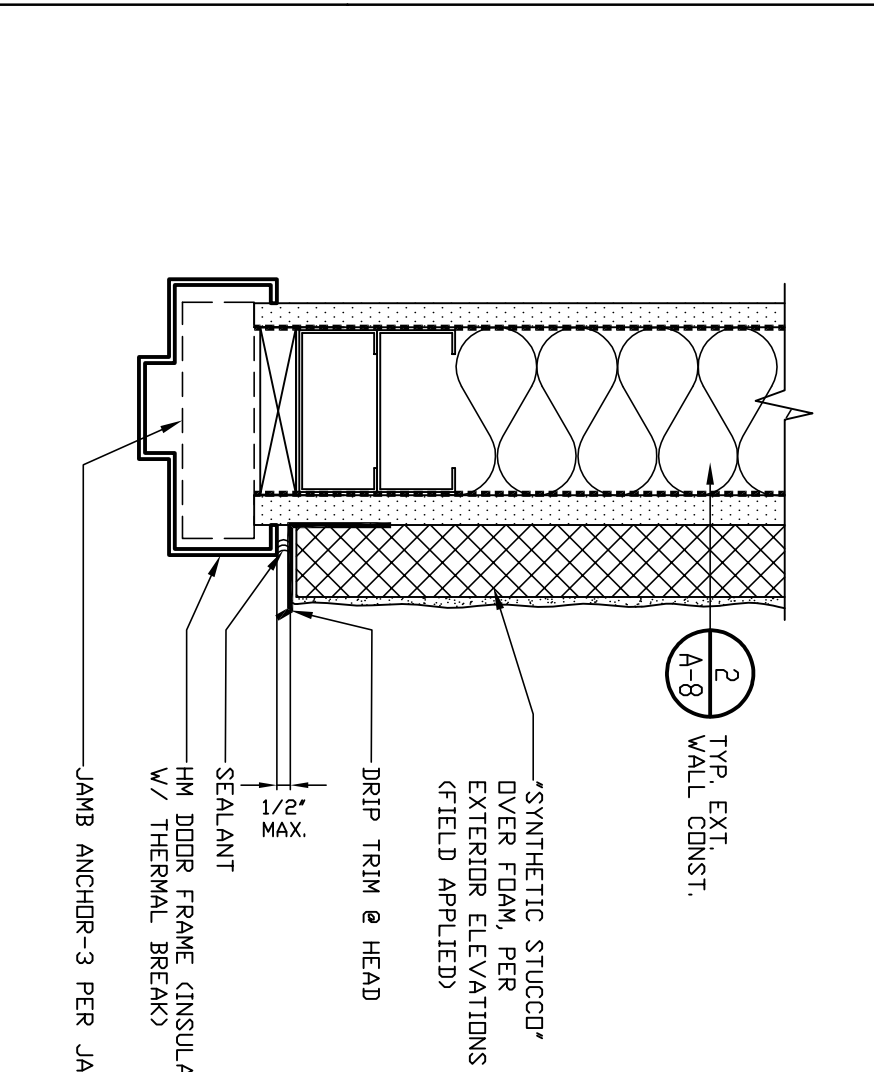

17 DOOR JAMB (HEAD SIM.)
3\"/>

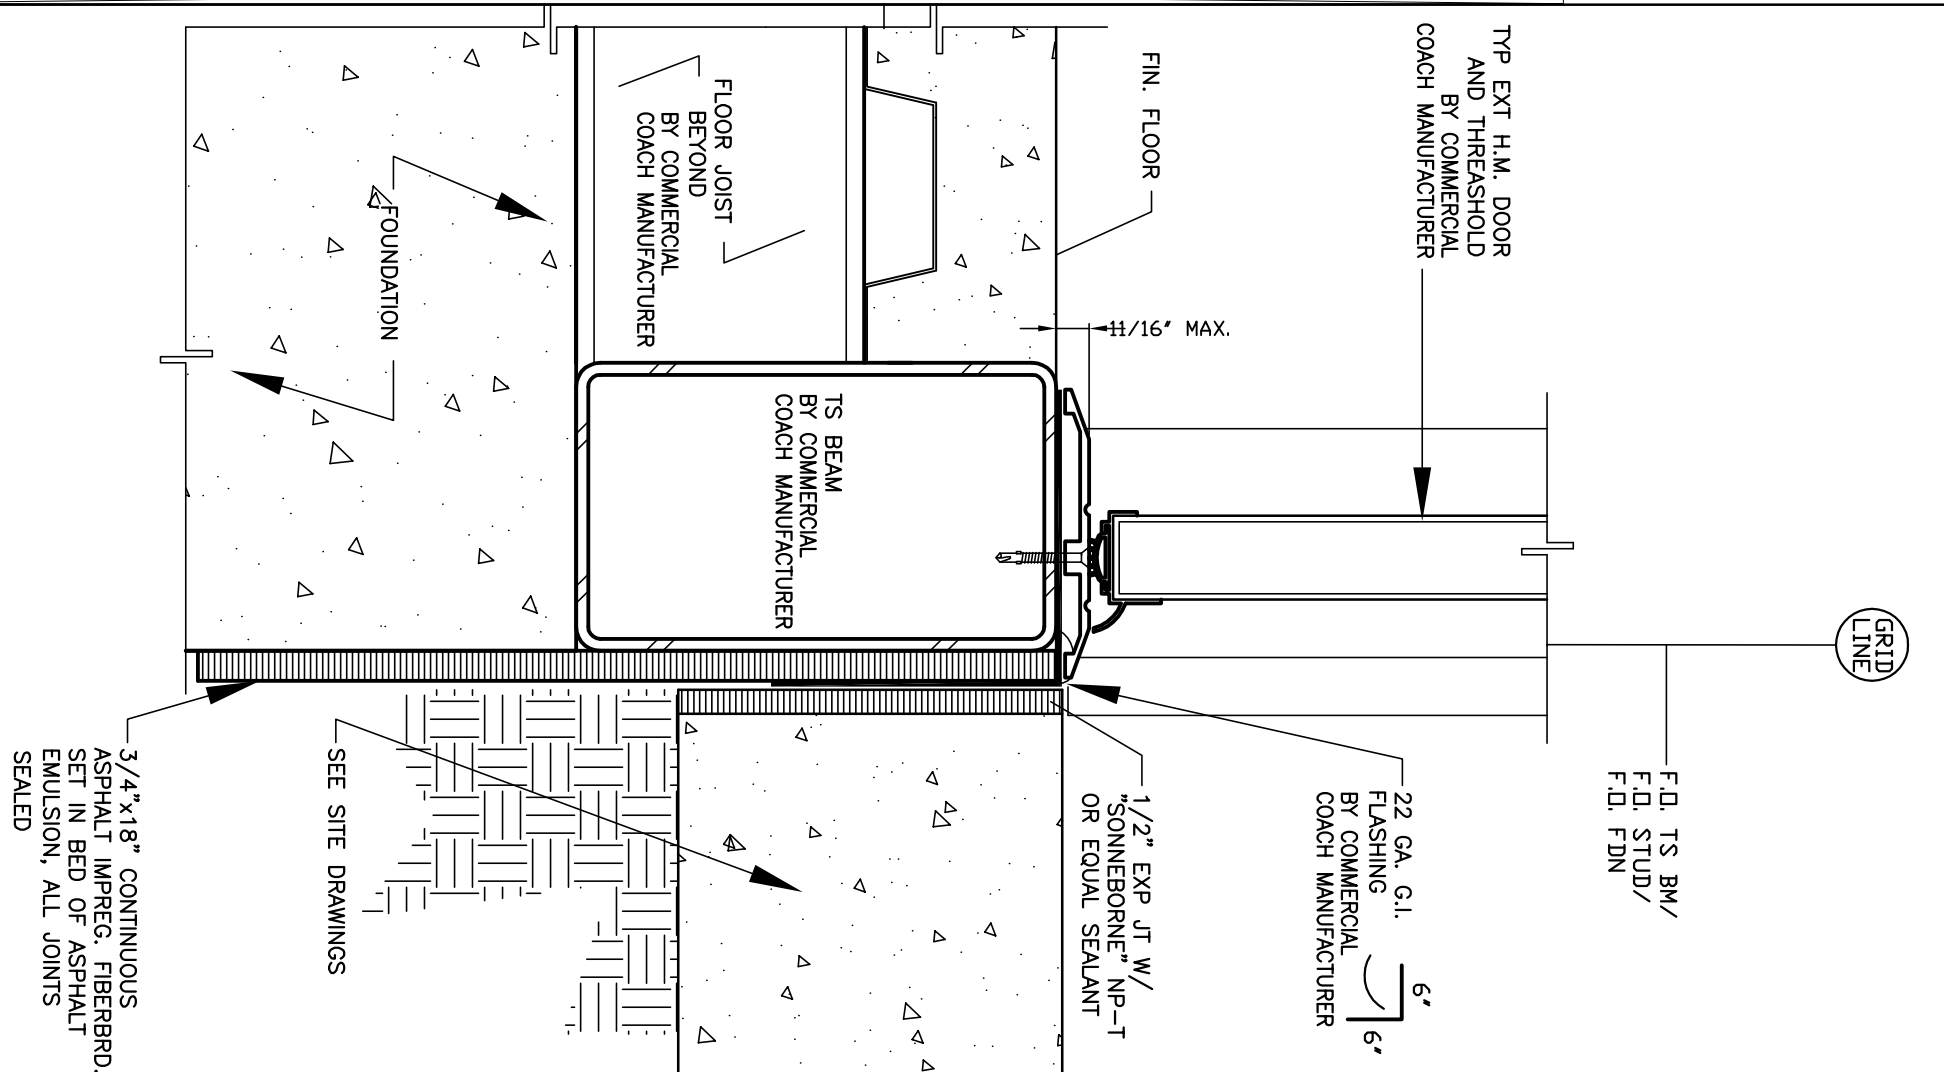

18 WALKWAY TO BLDG (@ DOOR)
3\"/>